


2 Proposed North-East Elevation - Garage/Store
1 : 100

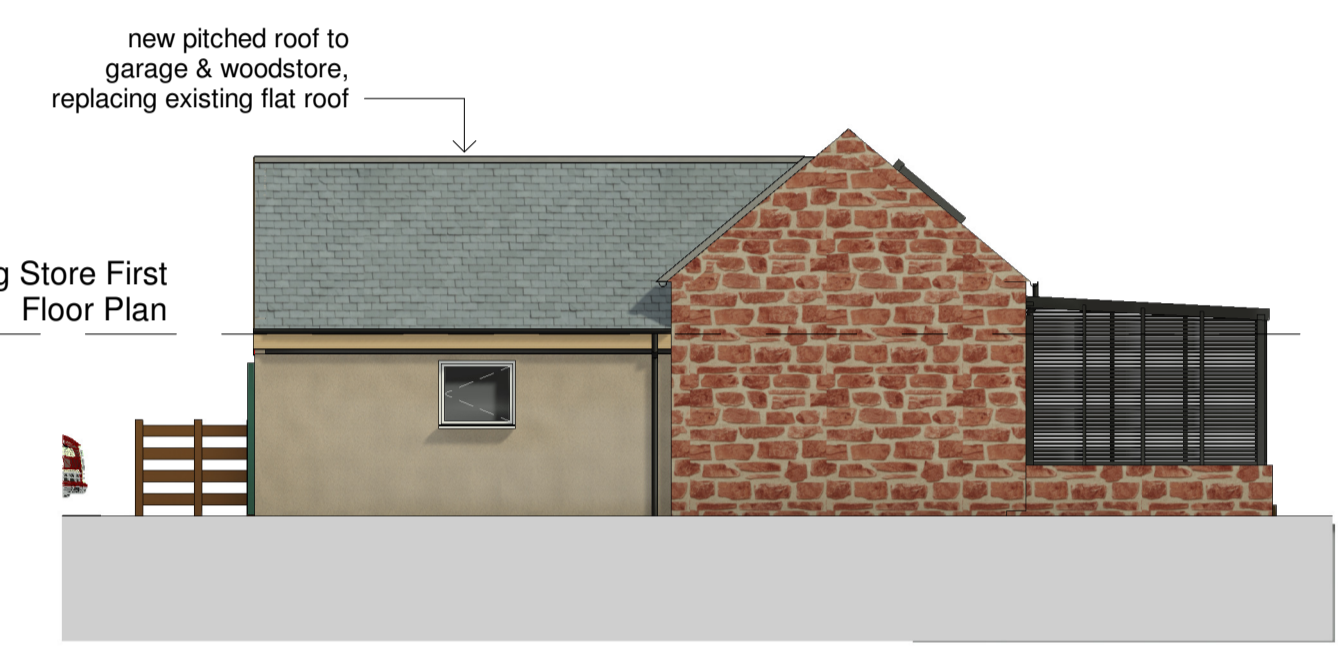


3 Proposed North-West Elevation - Garage/Store
1 : 100




4 Proposed South-East Elevation - Garage/Store
1 : 100



5 Proposed South-West Elevation - Garage/Store
1 : 100

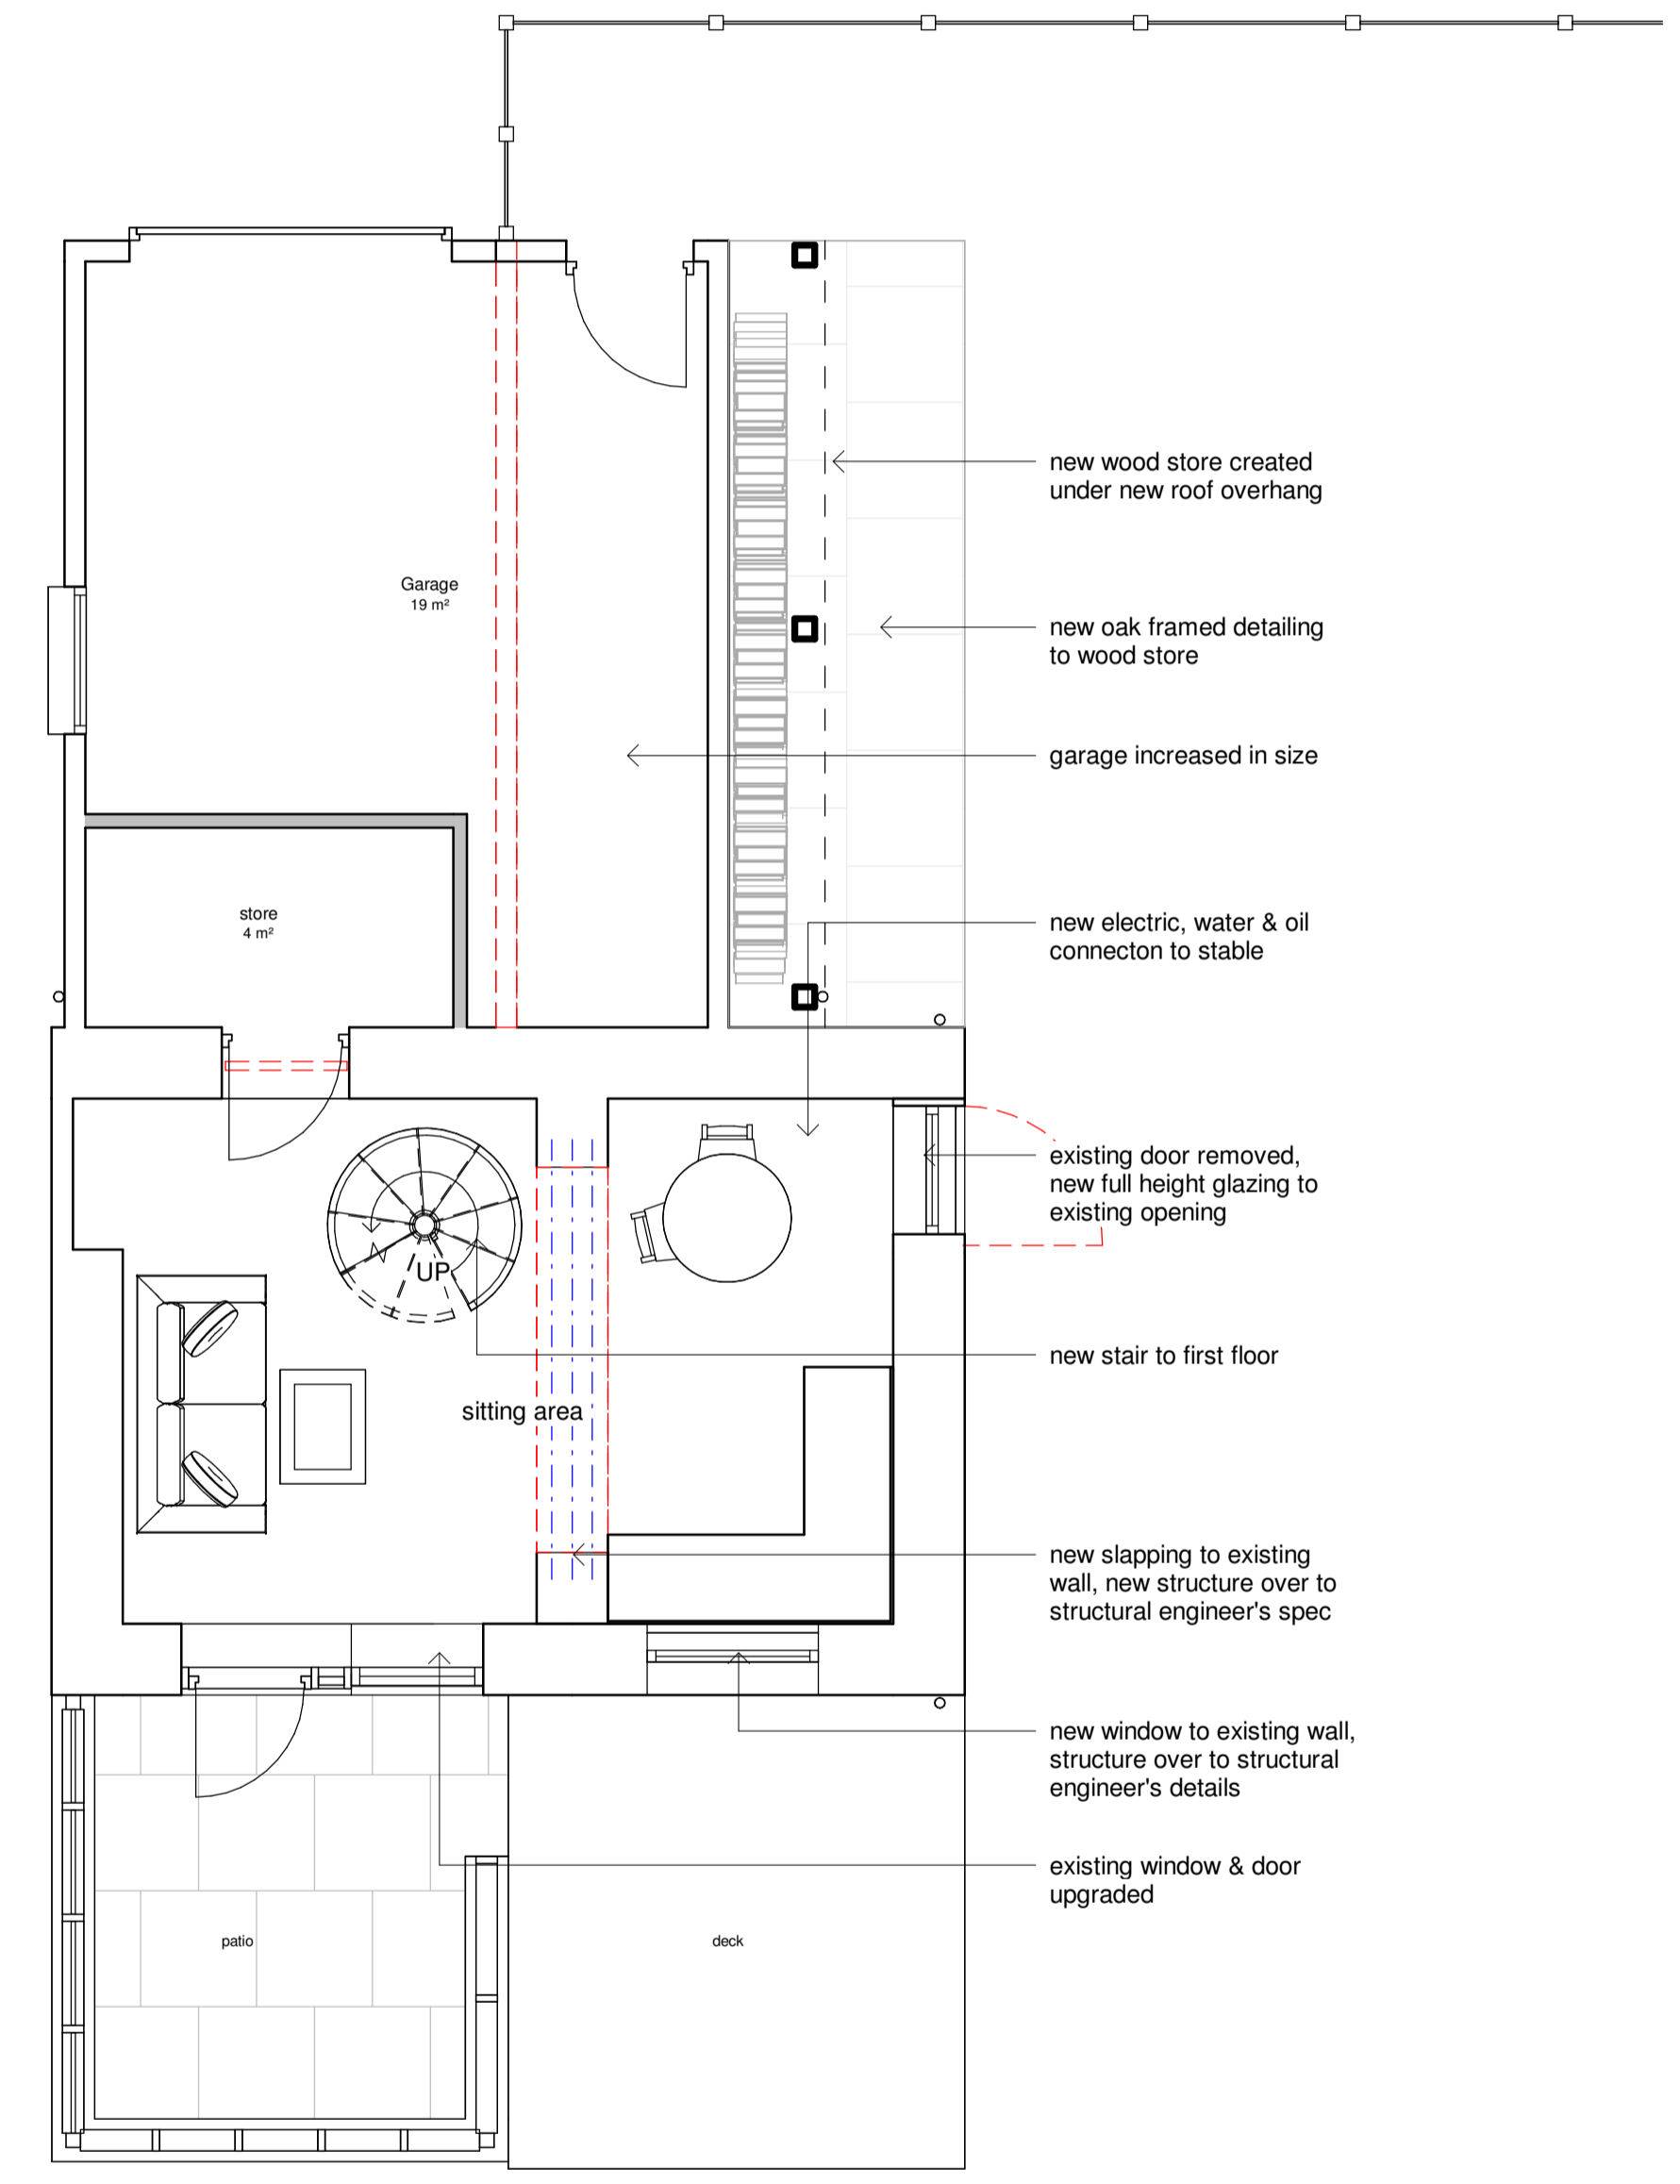

1 Garage Proposed Ground Floor Plan
1 : 50

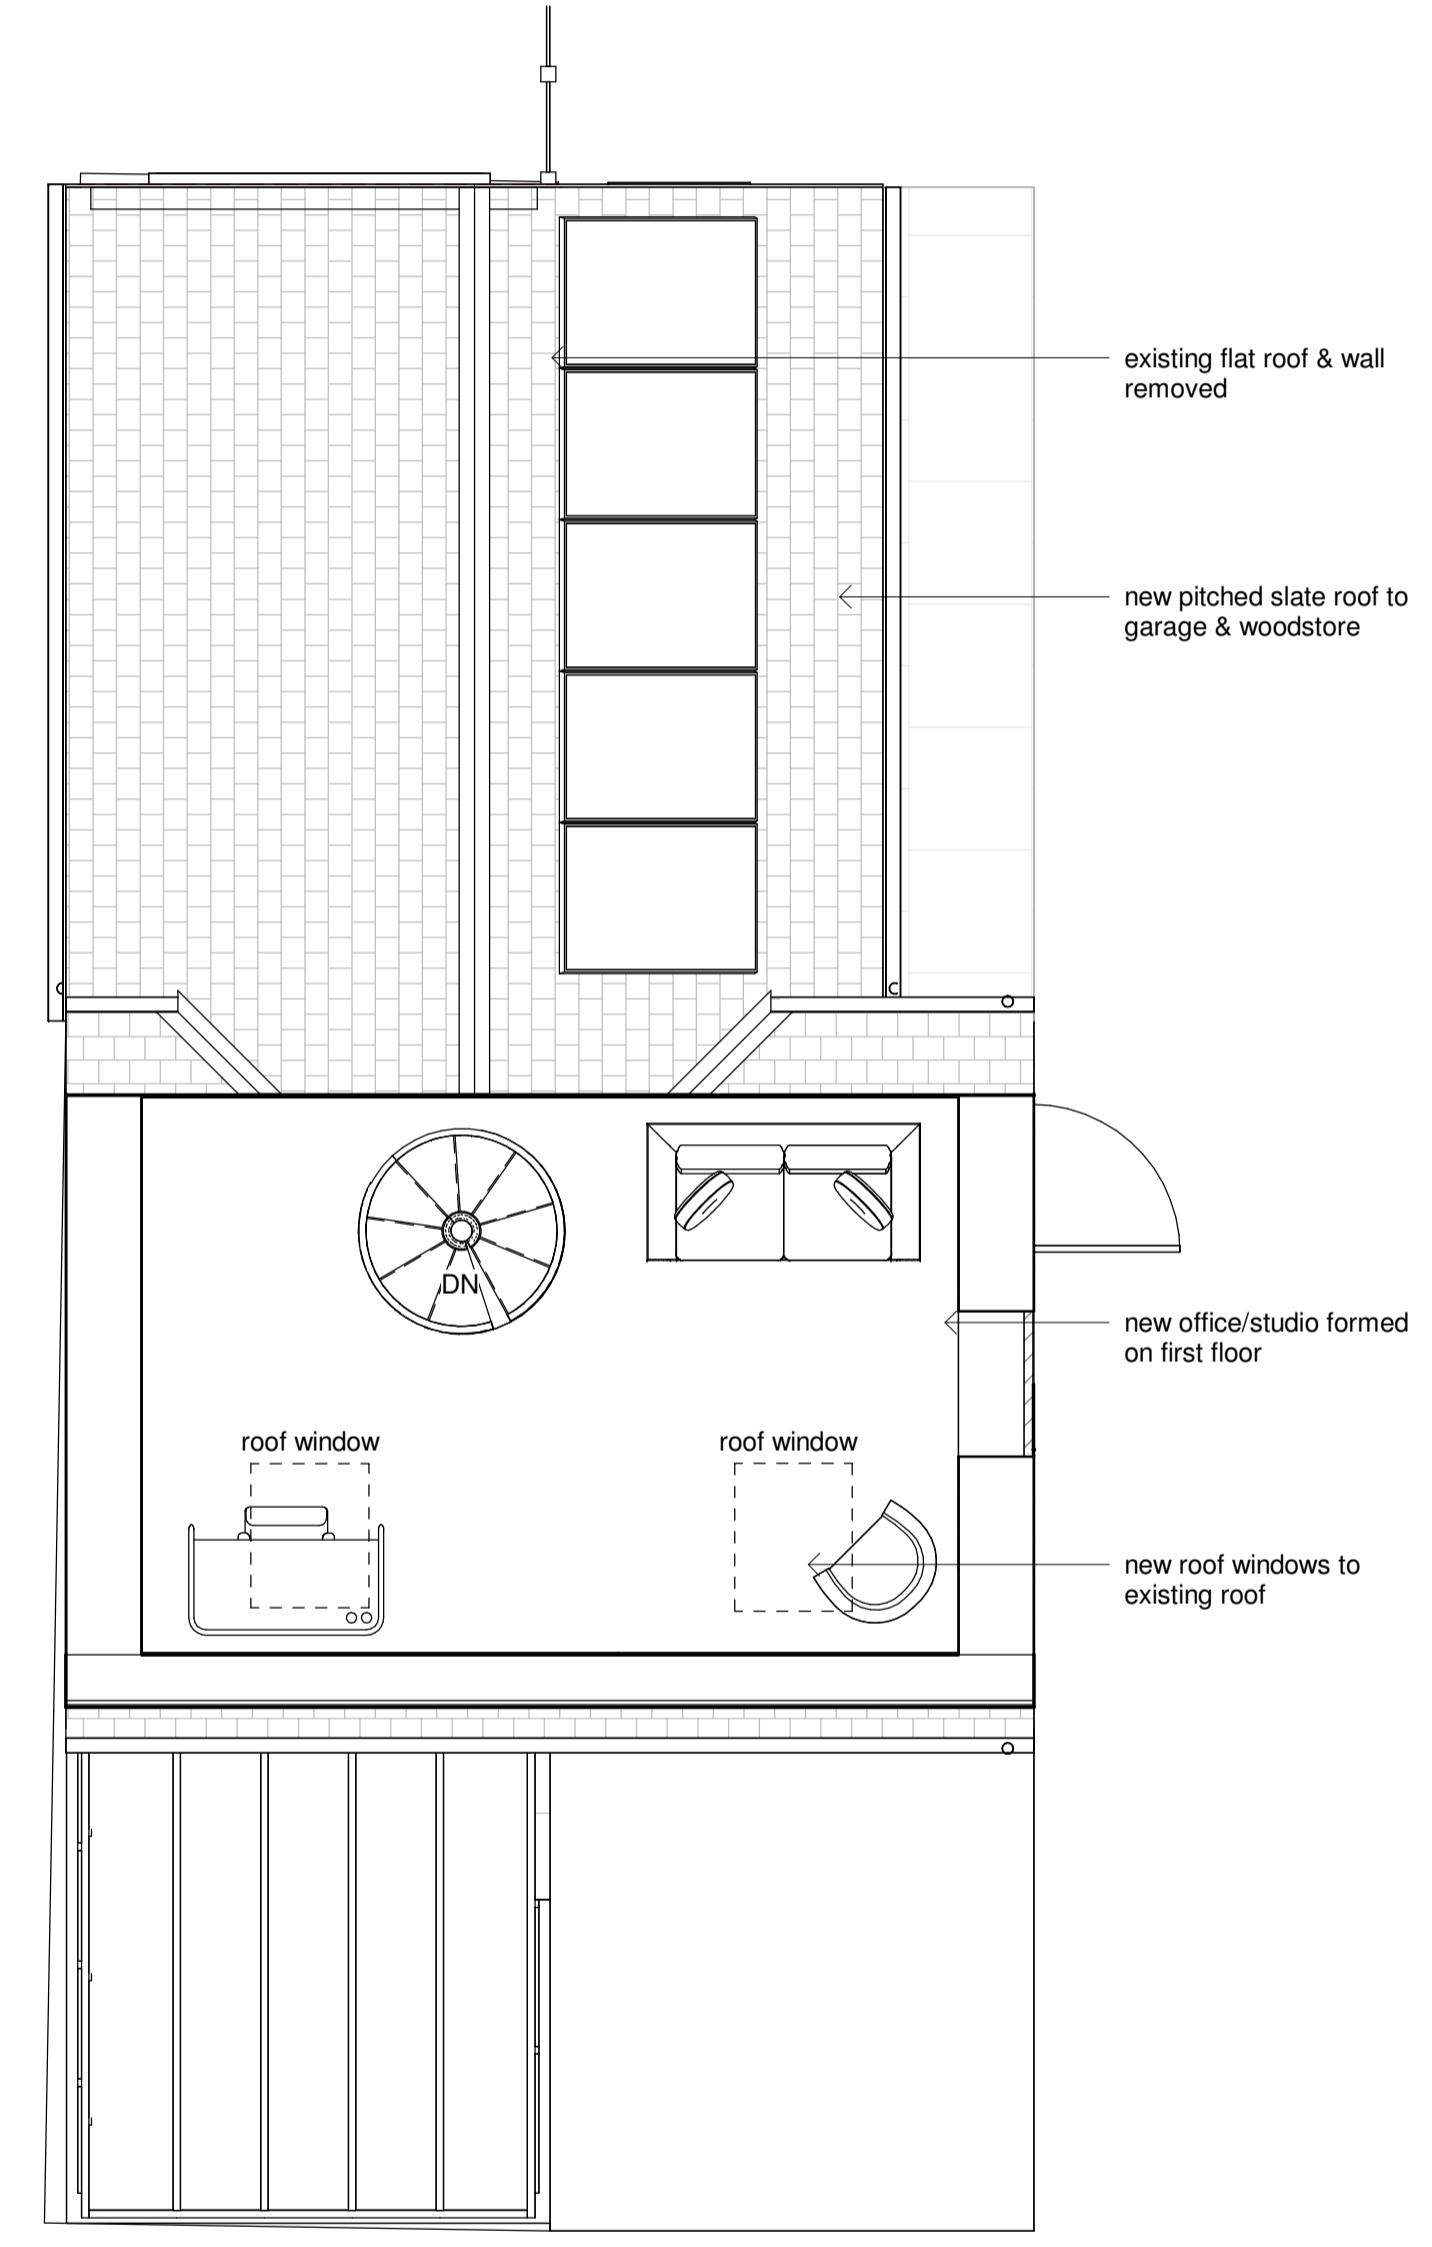

6 Garage Proposed First Floor
1 : 50

No.	Description	Date
studio EAST		
Client	Mitchell	
PL-06		
Project:	Alterations & Extension to 3 Balbirnie Cottages, Ruthven, Blairgowrie PH12 8RG	
Sheet	GARAGE-STORE - PROPOSED PLANS AND ELEVATIONS	
Scale	As indicated	
Project number	23063	
Date	Jan 2024	
Purpose of Issue	Planning	
Drawn by	FSF/CS	
King James VI Business Centre, Friarton Rd, Perth, PH2 8DY t: 01738 472090 e: hello@studio-east.co.uk		