

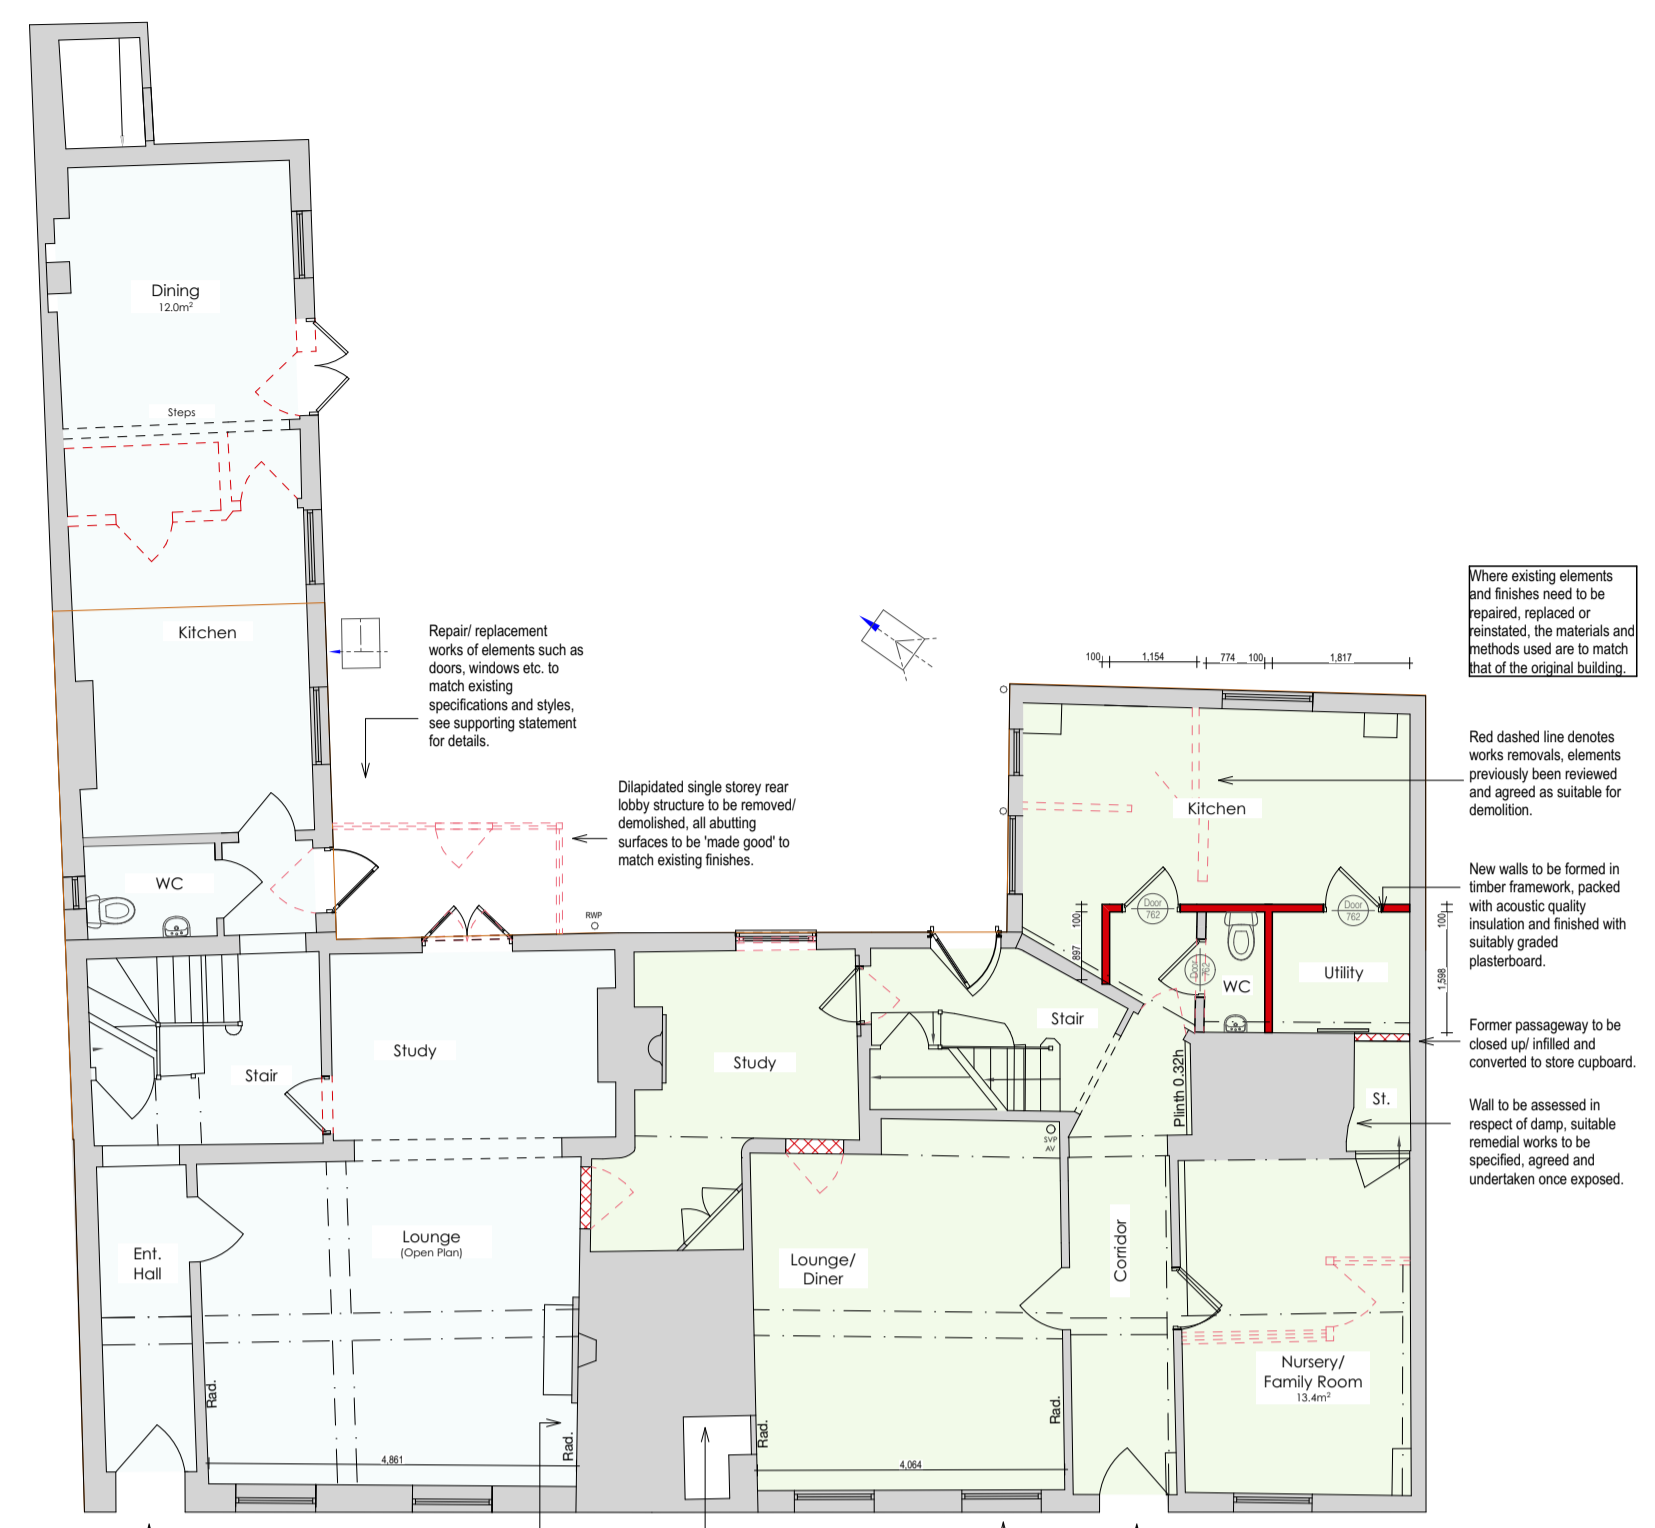


Figured dimensions to be followed, do not scale off this drawing.  
 All dimensions and levels to be checked on site by Contractor and site dimensions to be his responsibility.  
 Drawing errors and omissions to be reported to the Designer.  
 This drawing is to be read in conjunction with all relevant consultants and/or specialist contractors' drawings and documents. Any variations or discrepancies are to be reported to the Designer before works commence.  
 This drawing is to be used for the purpose of Planning and Building Control Approval only.


Amendments

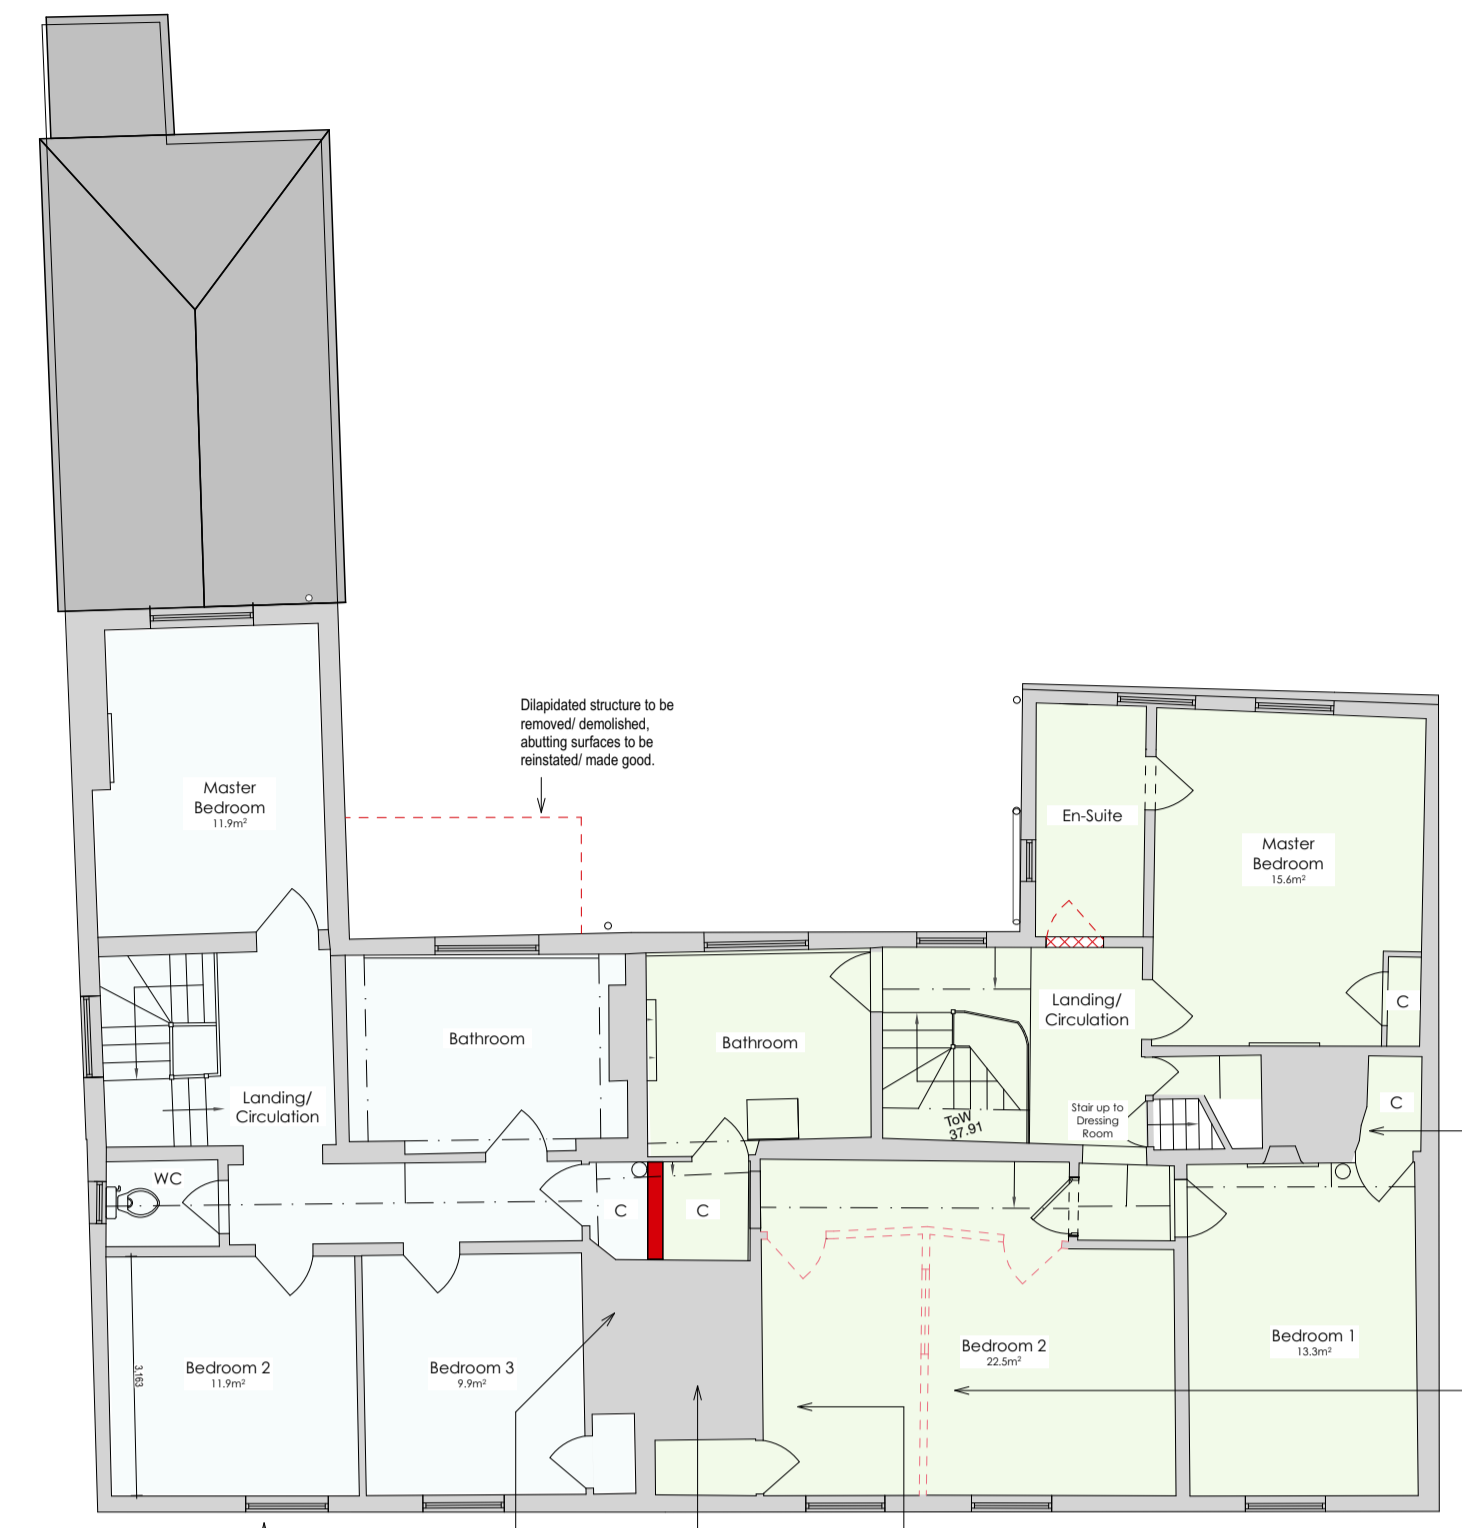

Proposed GF Layout  
 Scale: 1:100

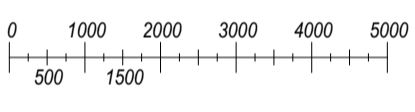

Proposed FF Layout  
 Scale: 1:100

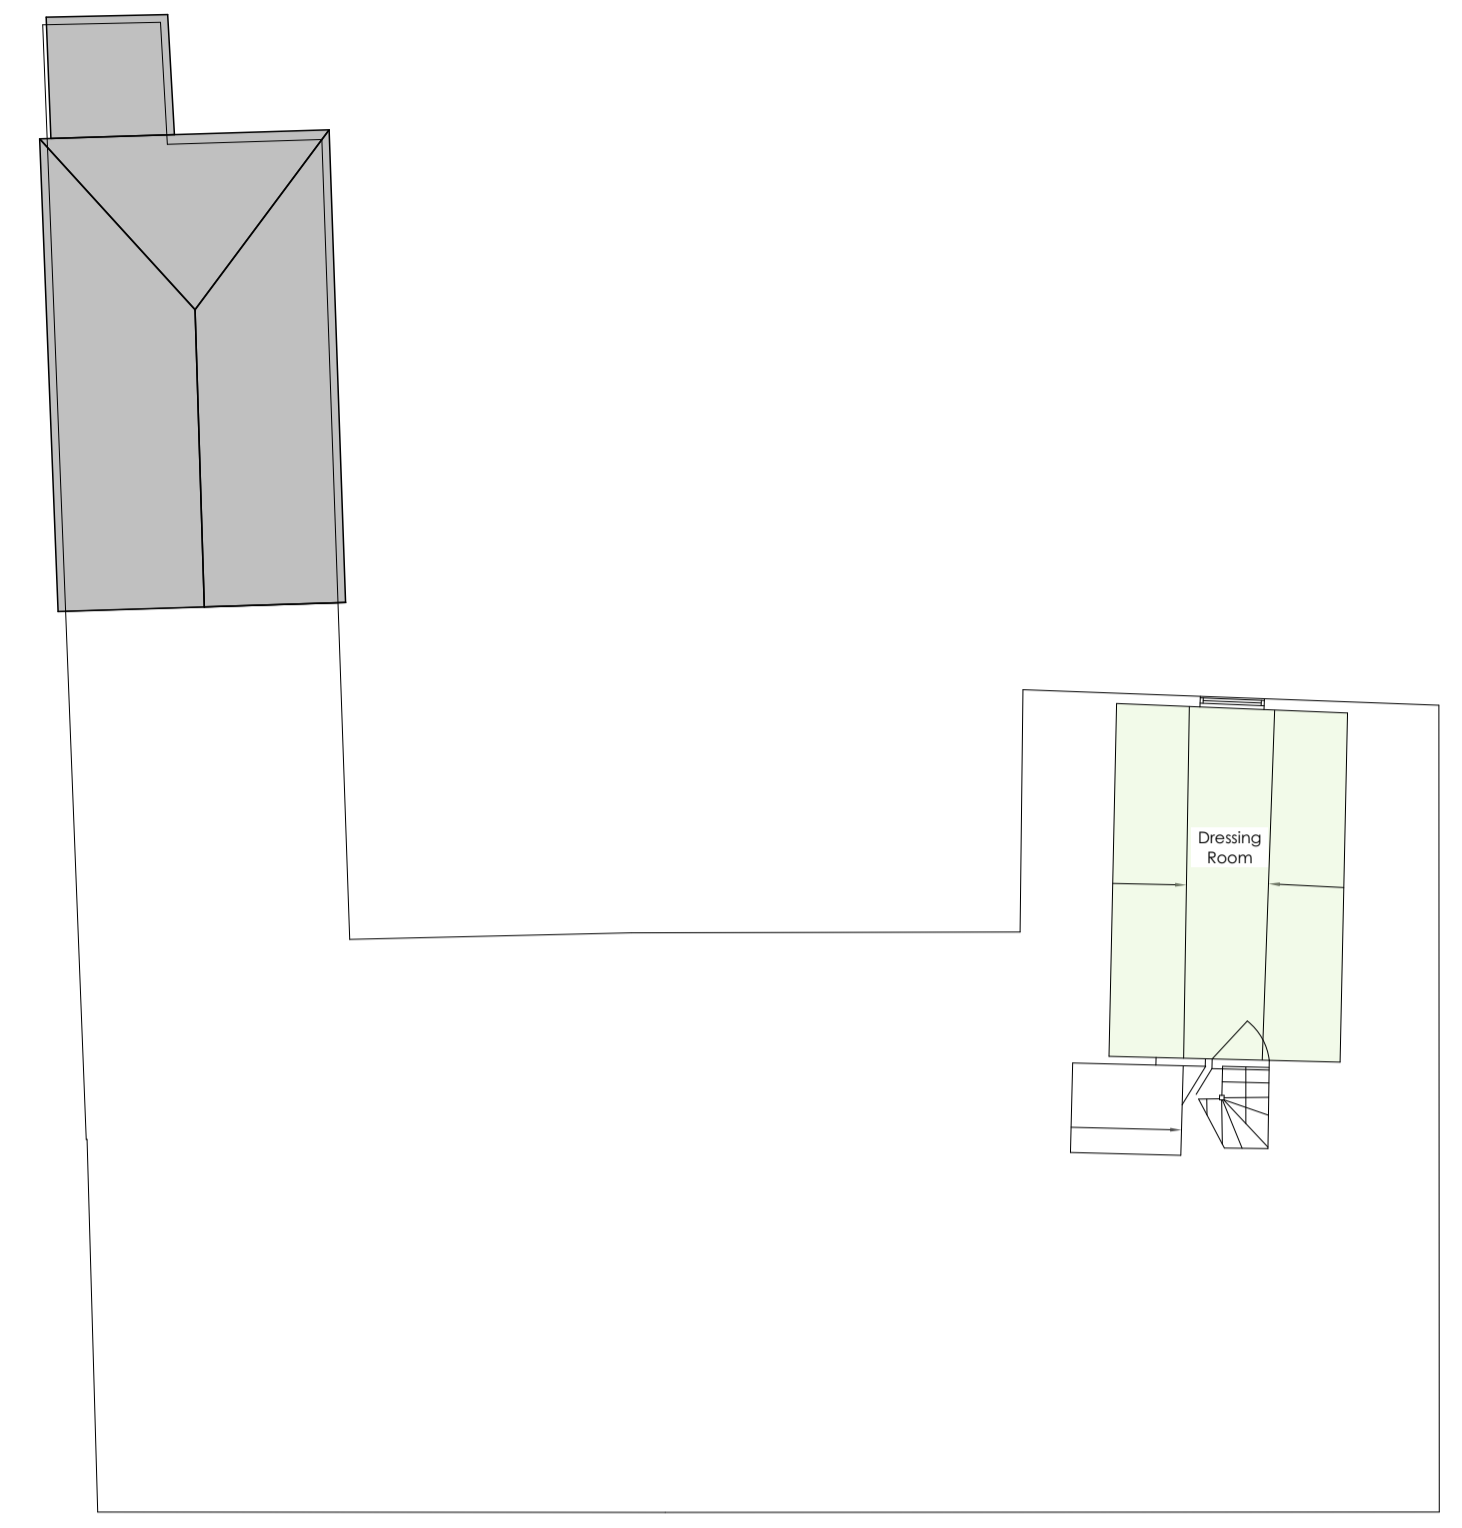

Proposed SF Layout  
 Scale: 1:100




Rear Elevation




Courtyard Side Elevation

Proposed Elevations  
 Scale: 1:100

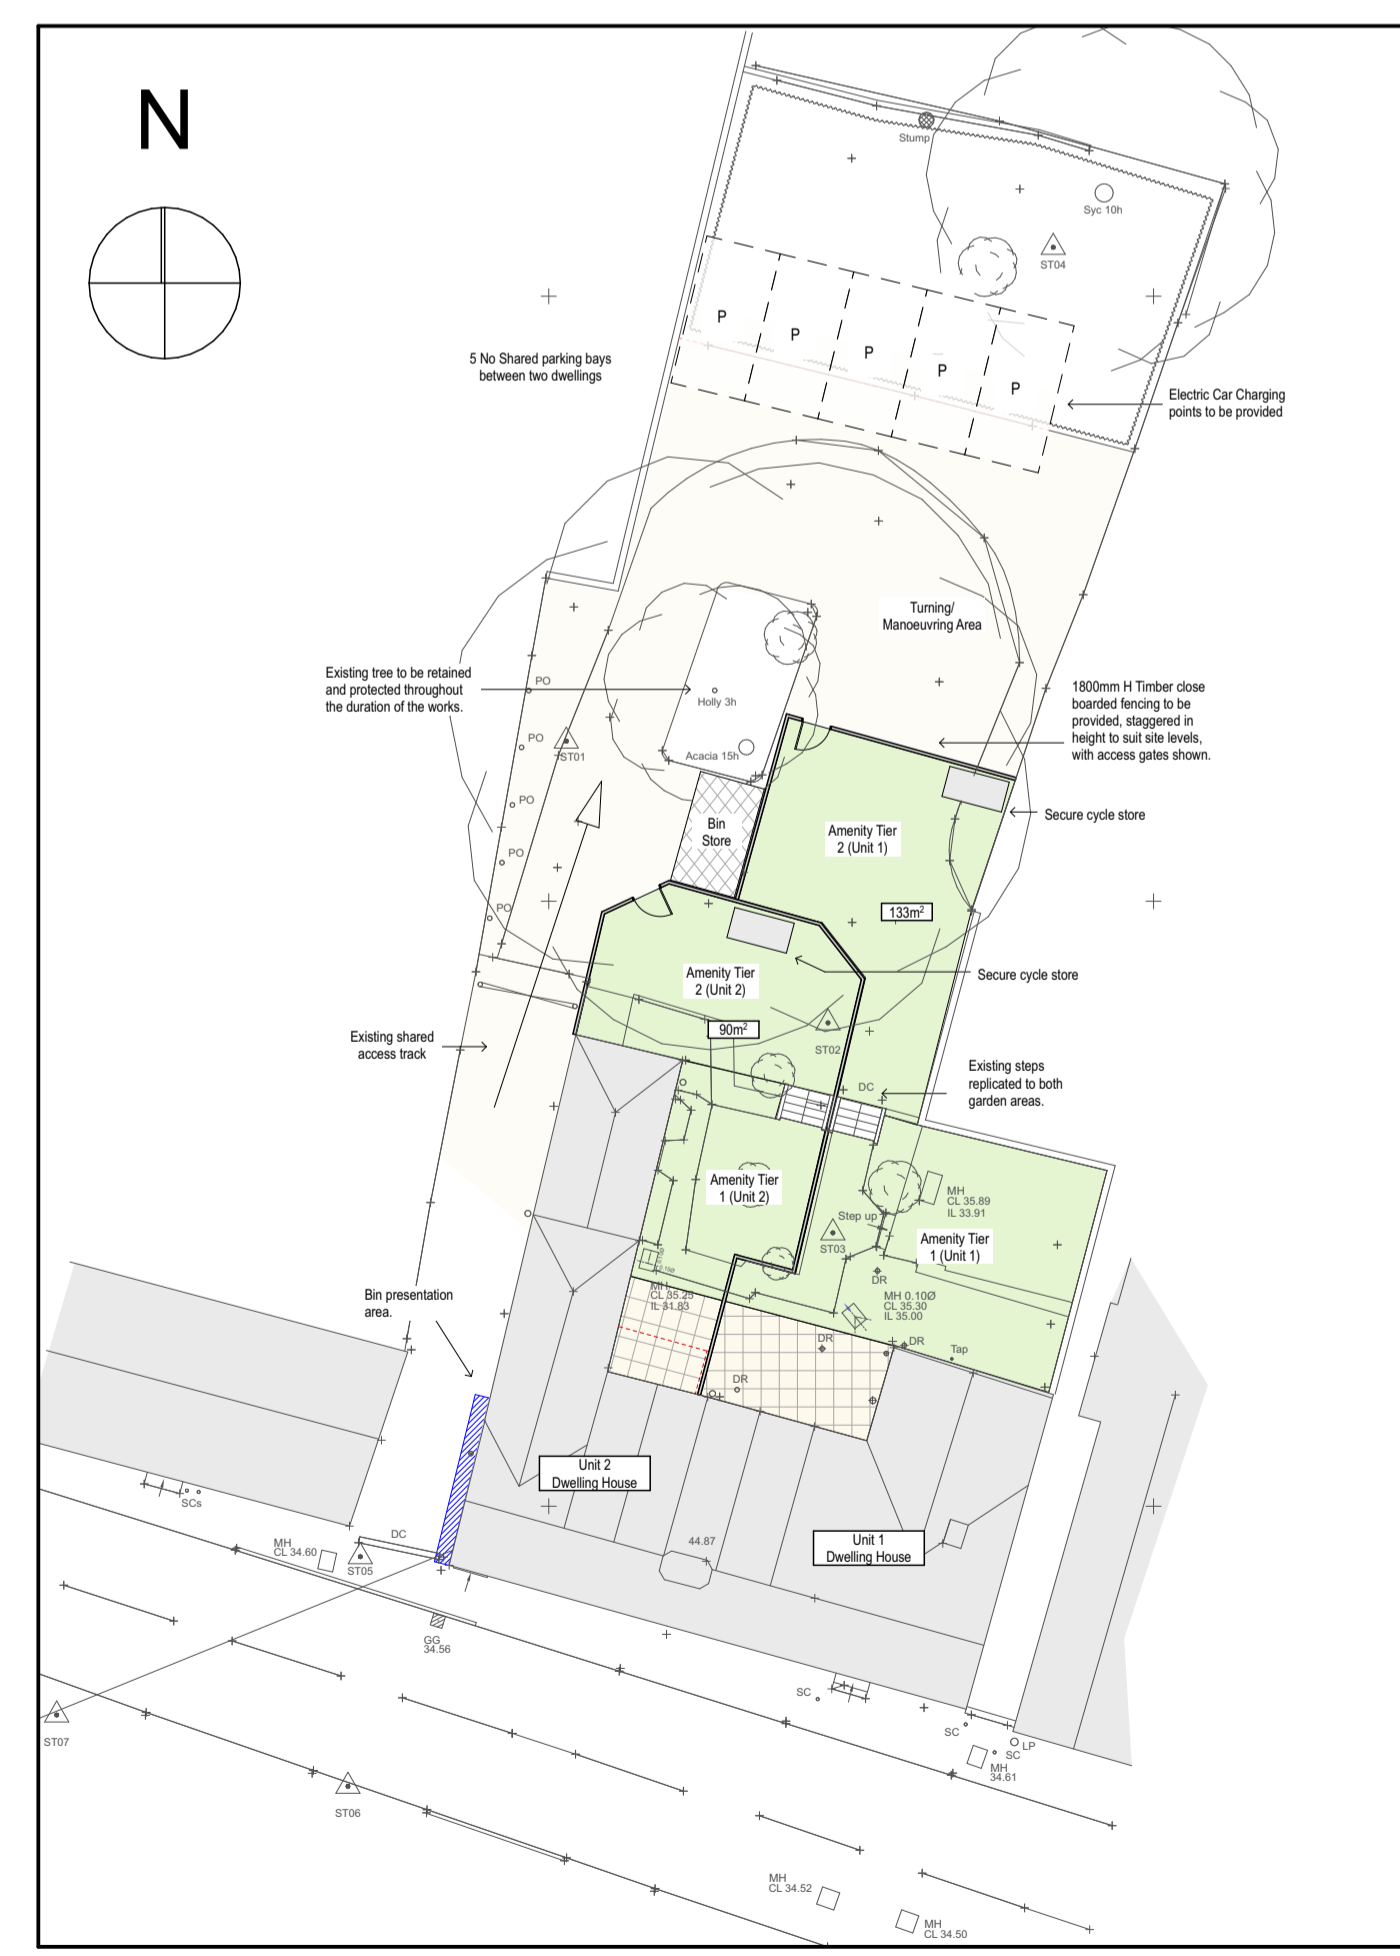

Proposed Site Plan  
 Scale: 1:250

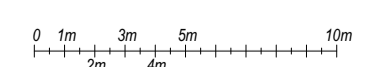

Site Location: 12-14 Tavern Street  
 Stowmarket, Suffolk  
 IP14 1PH

Job Title: Conversion of two buildings to 4 No. units

Client: Saint Construction Ltd.

Drawing Name: PROPOSED LAYOUTS, ELEVATIONS, SITE PLAN

PLANNING

Drawn by: AL  
 Date: 23.03.23

Checked by: [Blank]  
 Date: [Blank]

Drawing Scale: 1:100, 1:250, 1:1250 At A1 Size

Layout ID: 23-006-PL-02E