

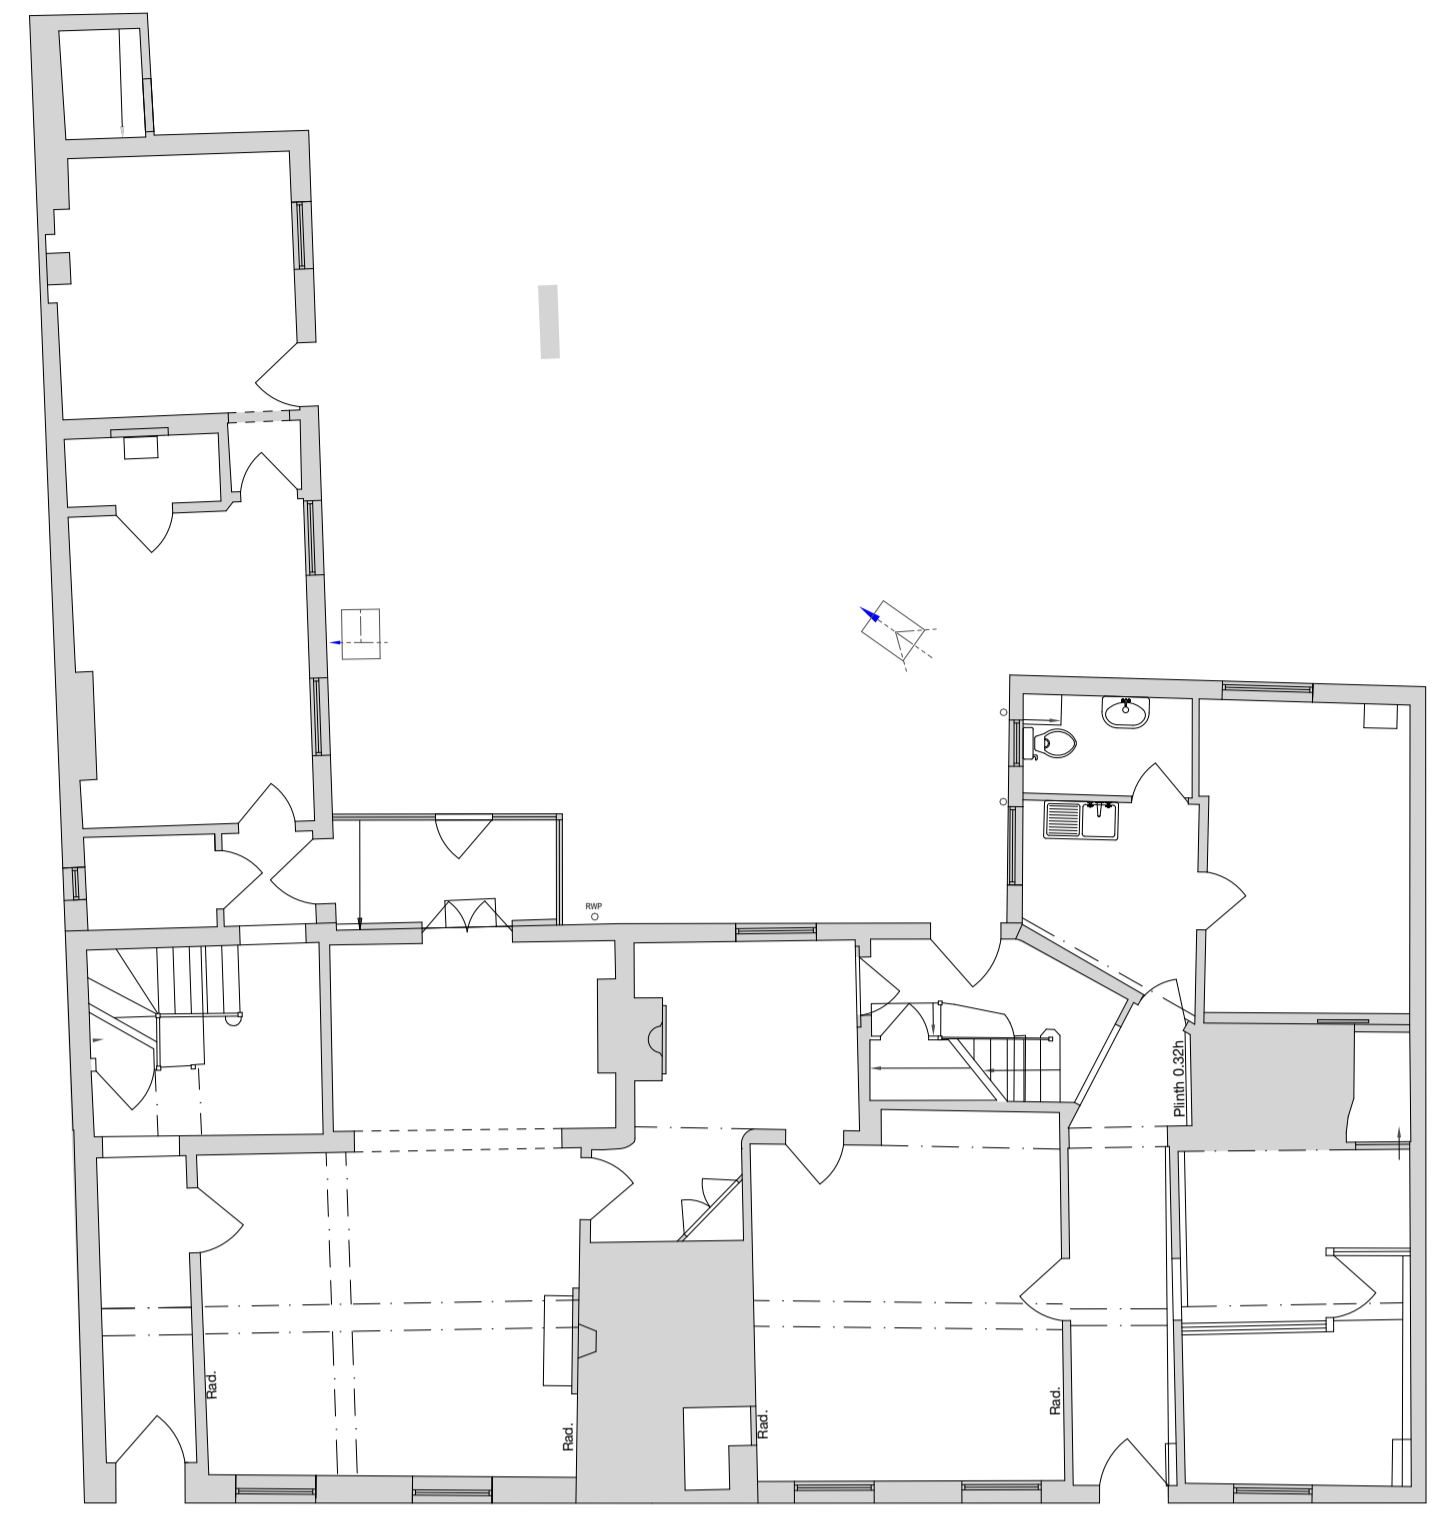


Figured dimensions to be followed, do not scale off this drawing.
 All dimensions and levels to be checked on site by Contractor and site dimensions to be his responsibility.
 Drawing errors and omissions to be reported to the Designer.
 This drawing is to be read in conjunction with all relevant consultants and/or specialist contractors' drawings and documents. Any variations or discrepancies are to be reported to the Designer before works commence.
 This drawing is to be used for the purpose of Planning and Building Control Approval only.


Amendments

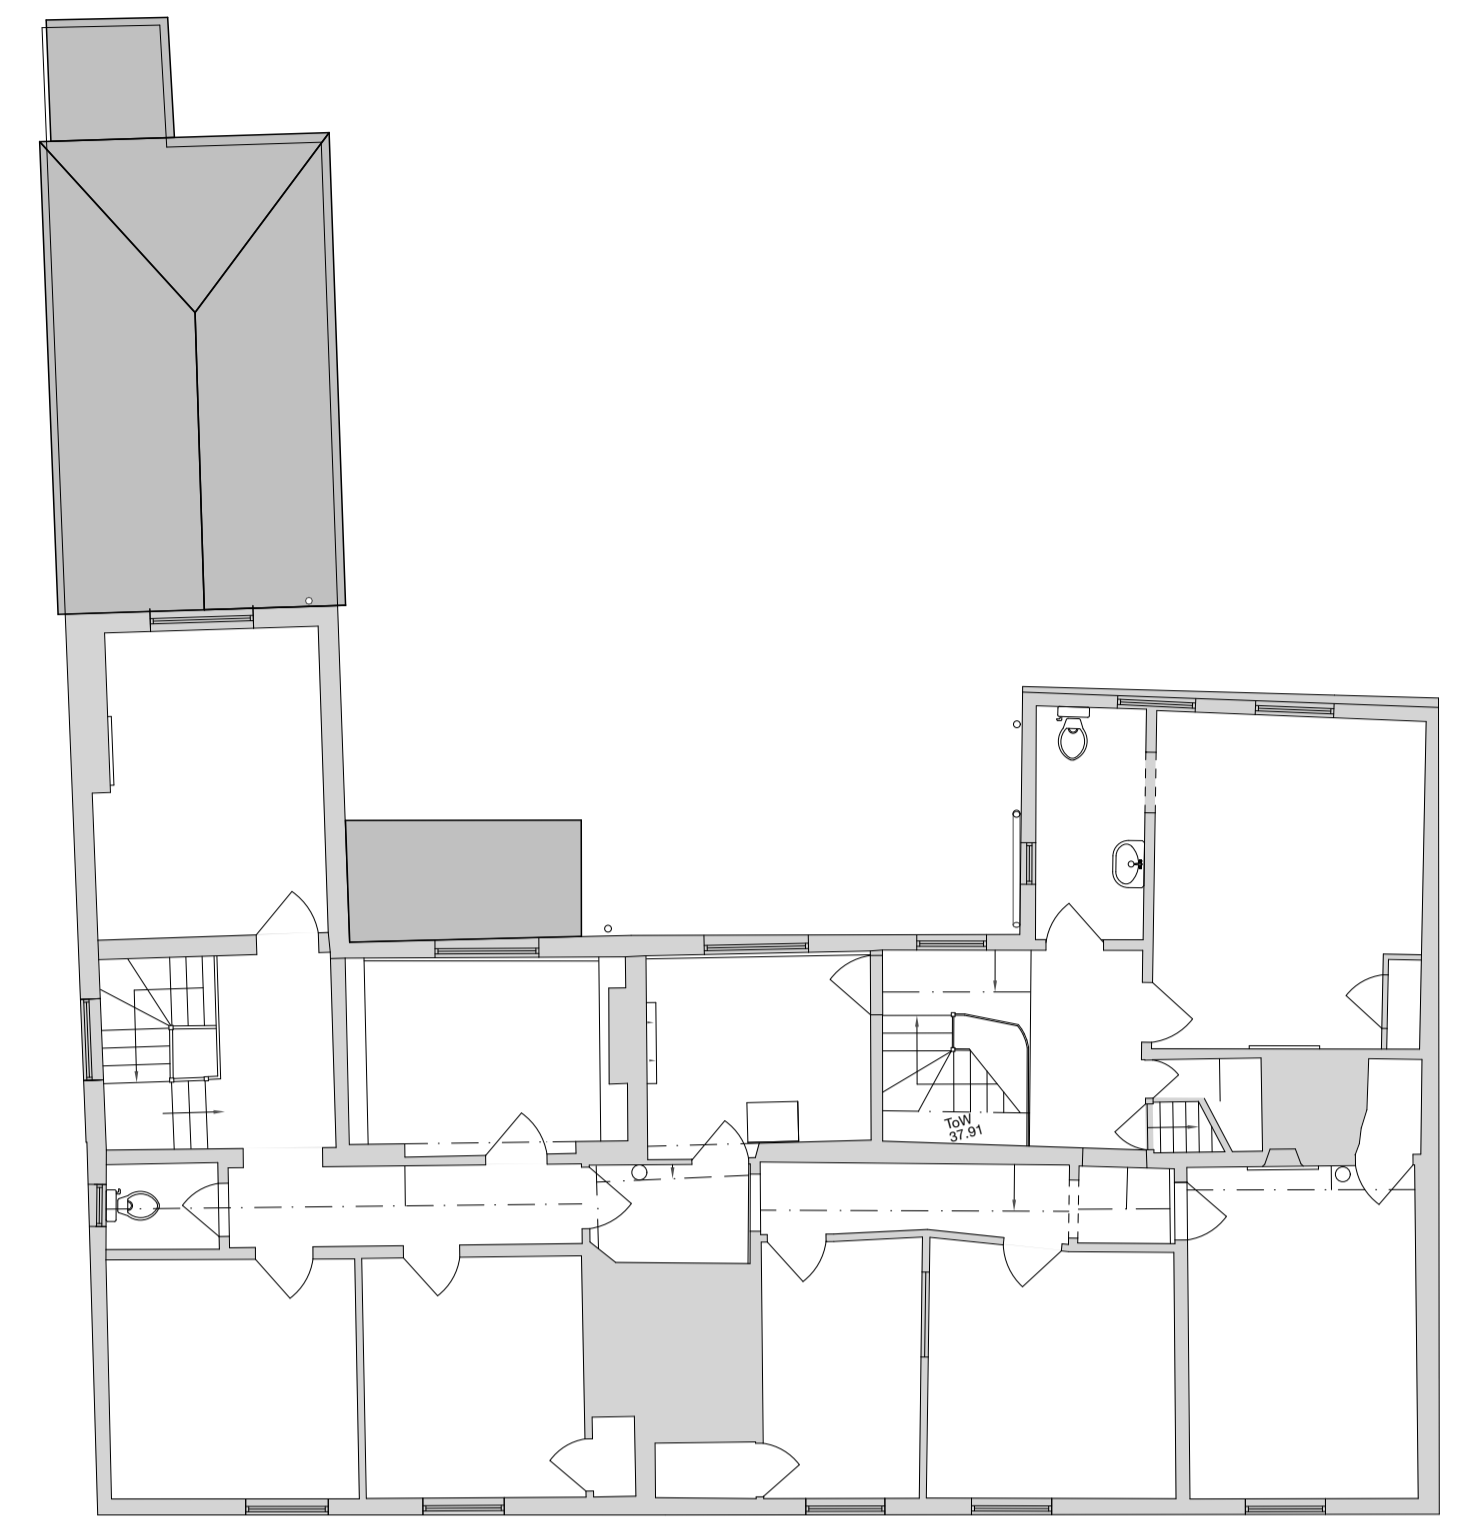

Existing GF Layout
 Scale: 1:100

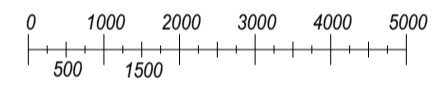

Existing FF Layout
 Scale: 1:100

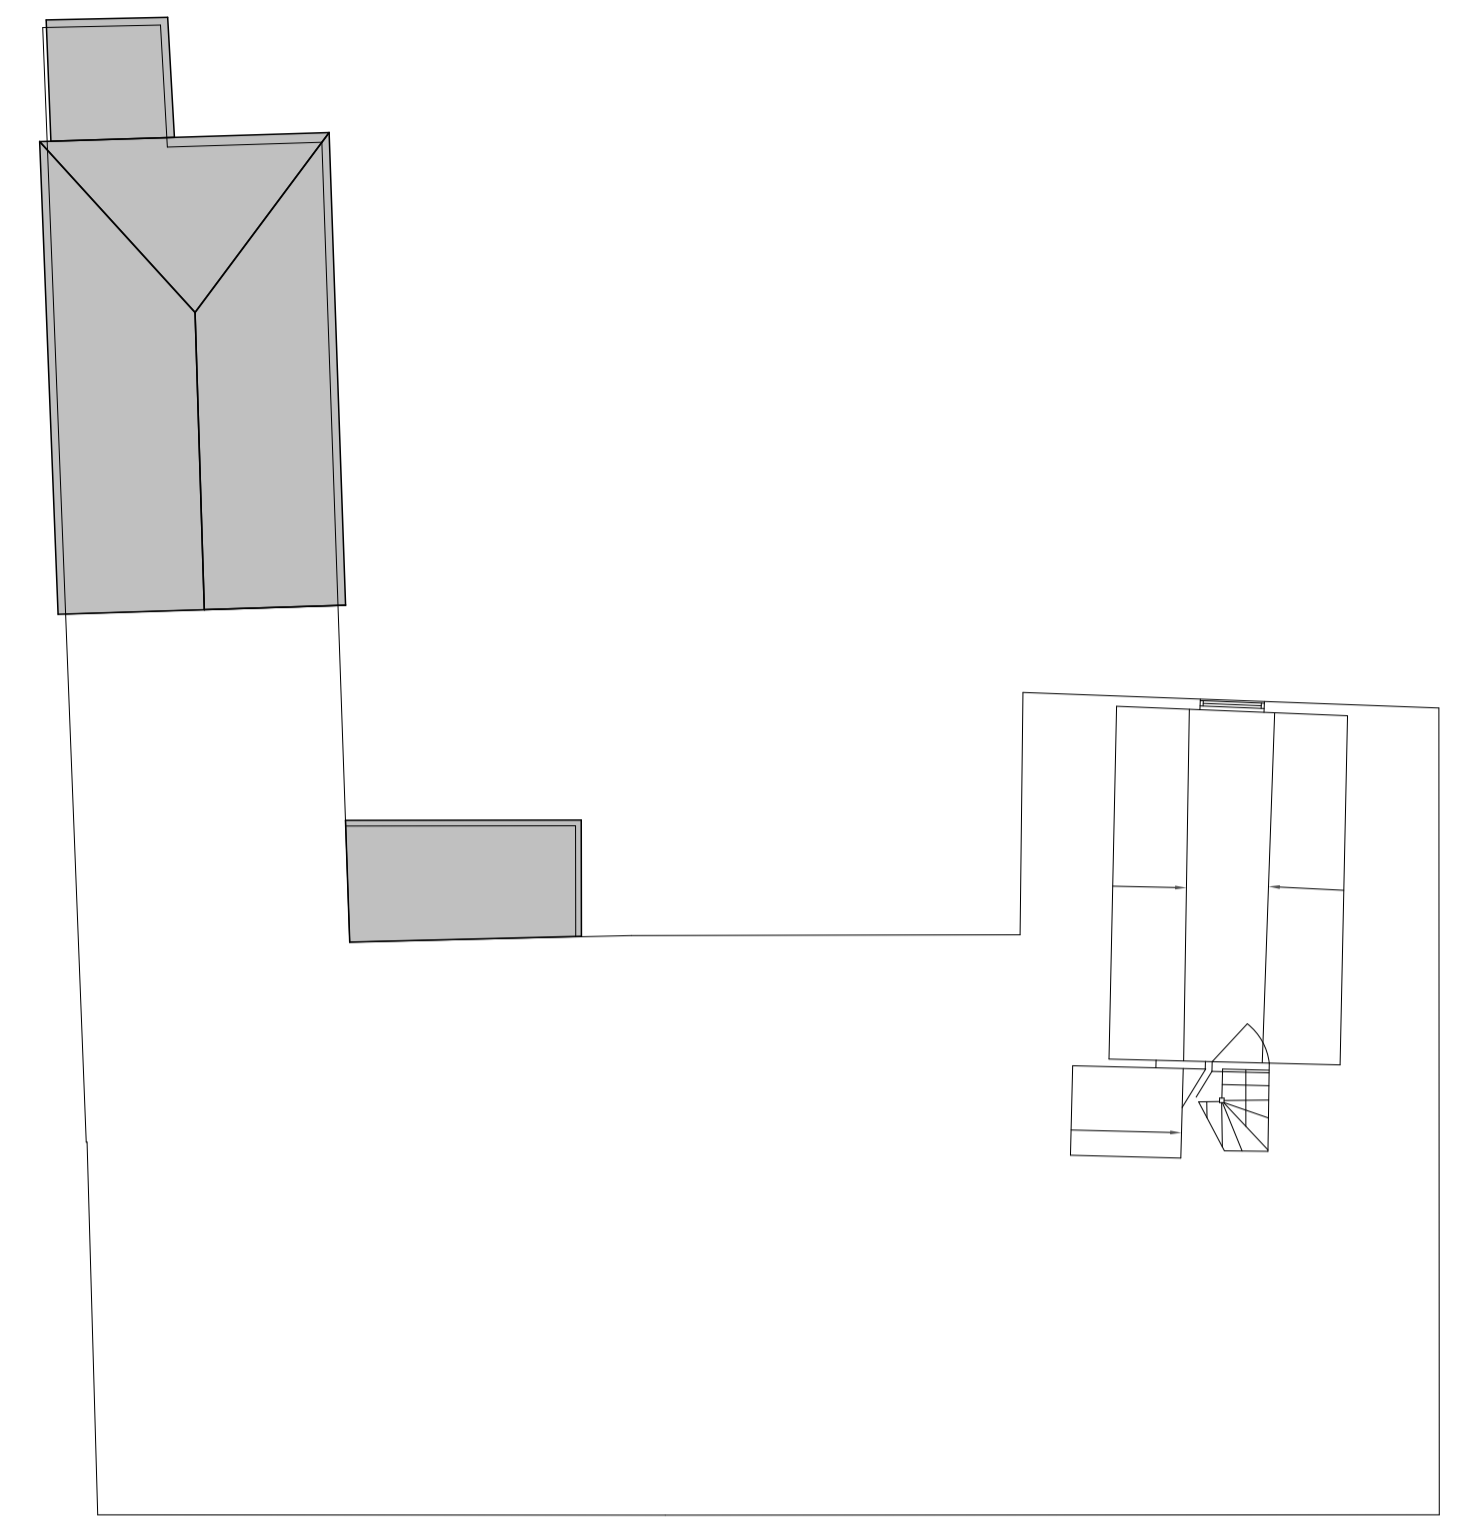

Existing SF Layout
 Scale: 1:100





Rear Elevation





Courtyard Side Elevation


Existing Elevations
 Scale: 1:100

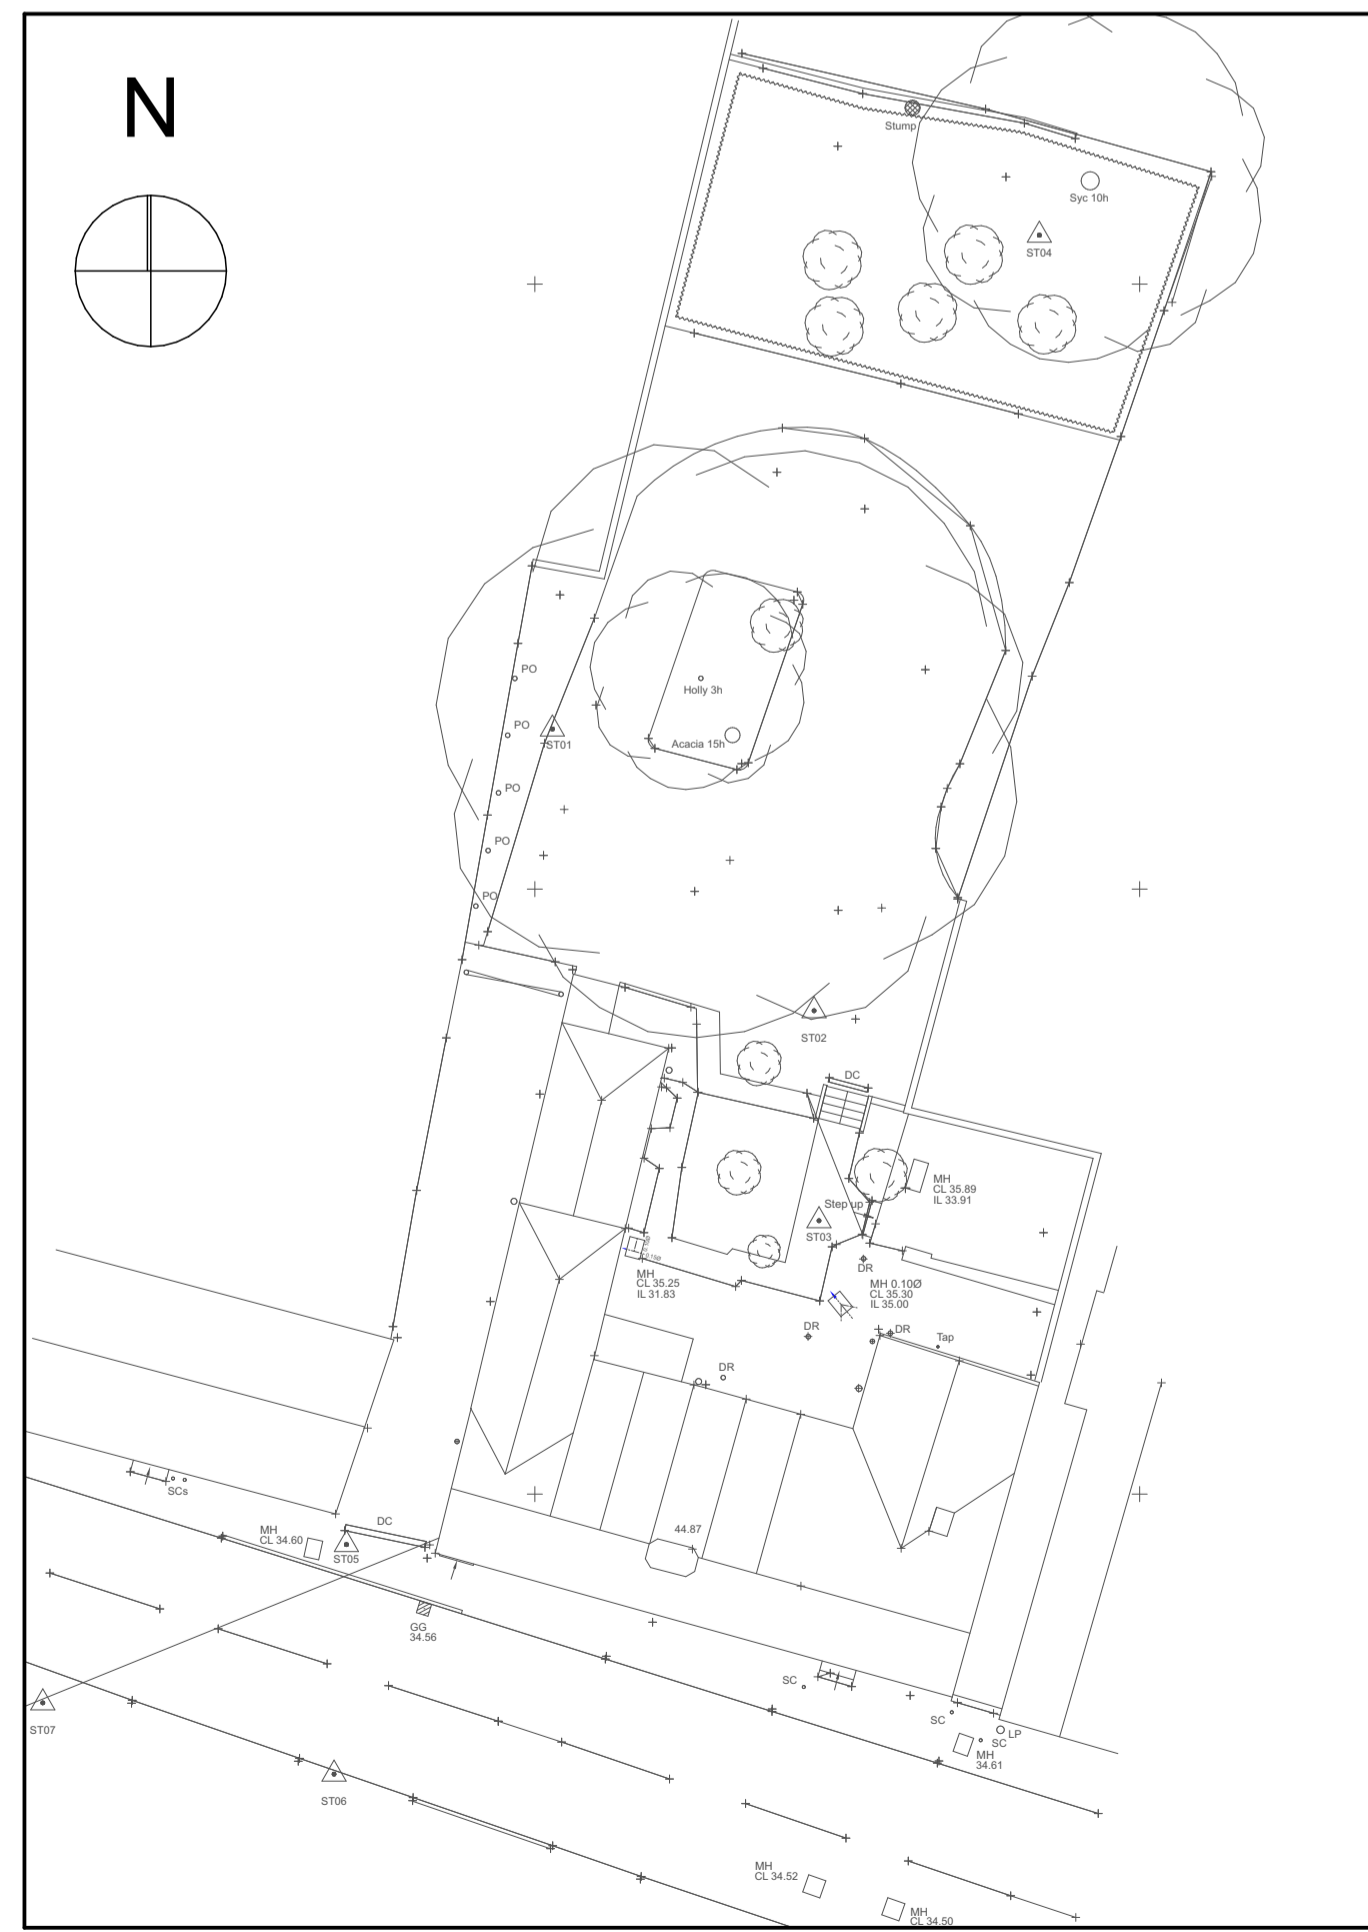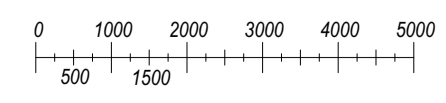

Existing Site Plan
 Scale: 1:250

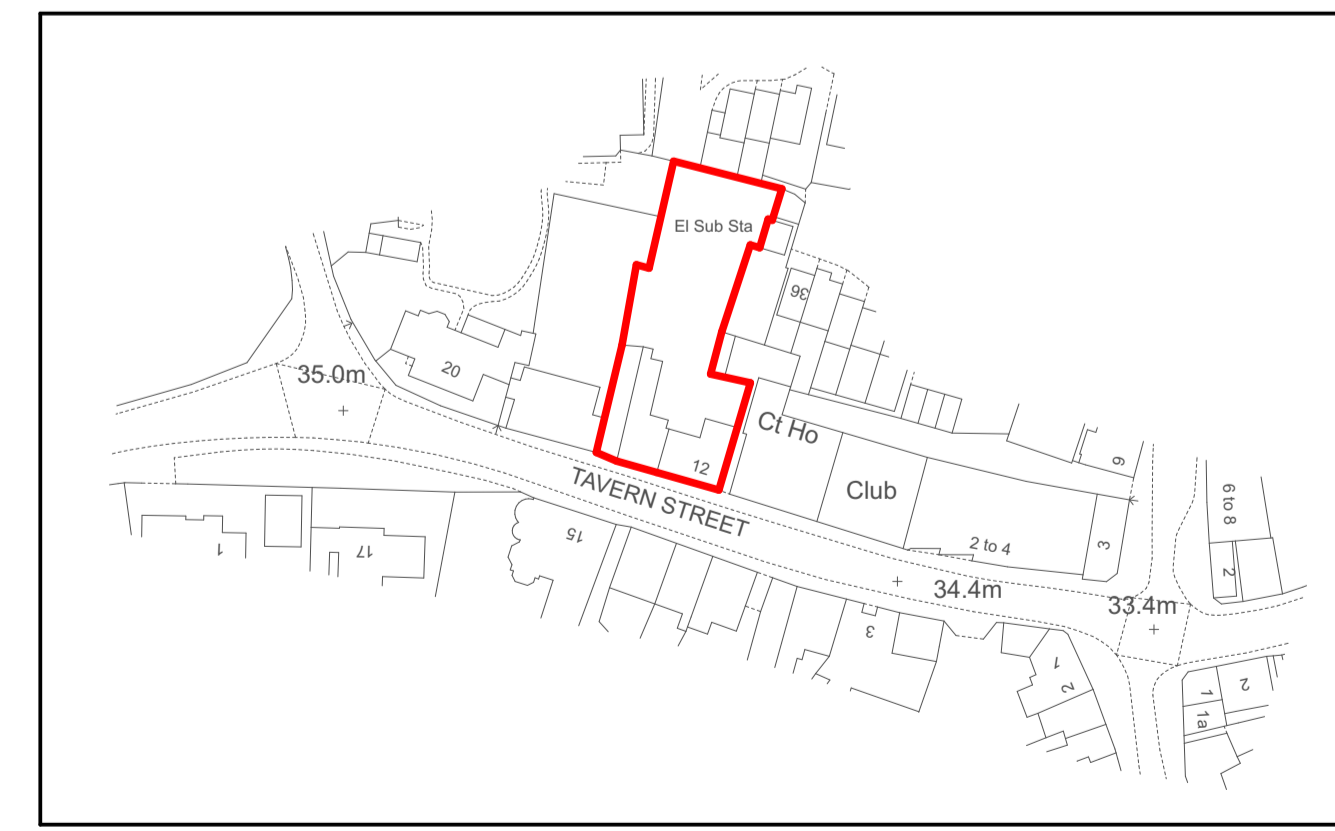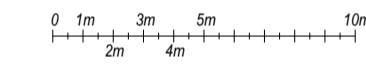

Location Plan
 Scale: 1:1250

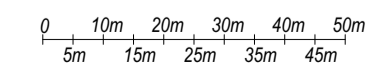

T: 01473 325701 E: Enquiries@visiondpc.co.uk
 Site Location: 12-14 Tavern Street
 Stowmarket, Suffolk
 IP14 1PH

Job Title: Conversion of two buildings to 4 No. units

Client: Saint Construction Ltd.

Drawing Name: EXISTING LAYOUTS, ELEVATIONS, SITE & LOCATION PLAN

PLANNING

Drawn by: AL Date: 23.03.23
 Checked by: Date:

Drawing Scale: 1:100, 1:250, 1:1250 At A1 Size

Layout ID: 23-006-PL-01 Status: Revision