


General Notes



Site Plan 1:1250

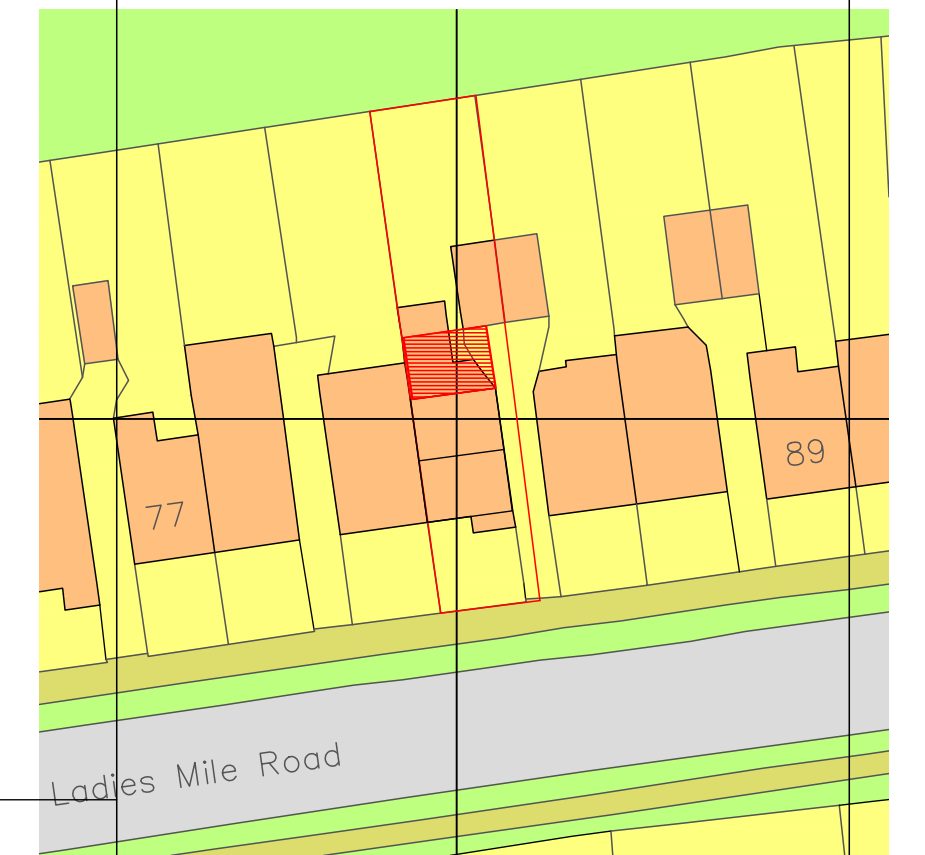

Block Plan 1:500




No.	Revision/Issue	Date

Drum-Architects
 Starnash Farmhouse - Coldharbour Road
 Upper Dicker - East Sussex - BN27 3PY
 drumdesign1@gmail.com 07710172523

Project Name and Address
 83 Ladies Mile Road
 Brighton
 East Sussex BN1 8TB


Drawing No.
 LMR PD 002
Date
 05.01.24
Scale
 1:100 @A1

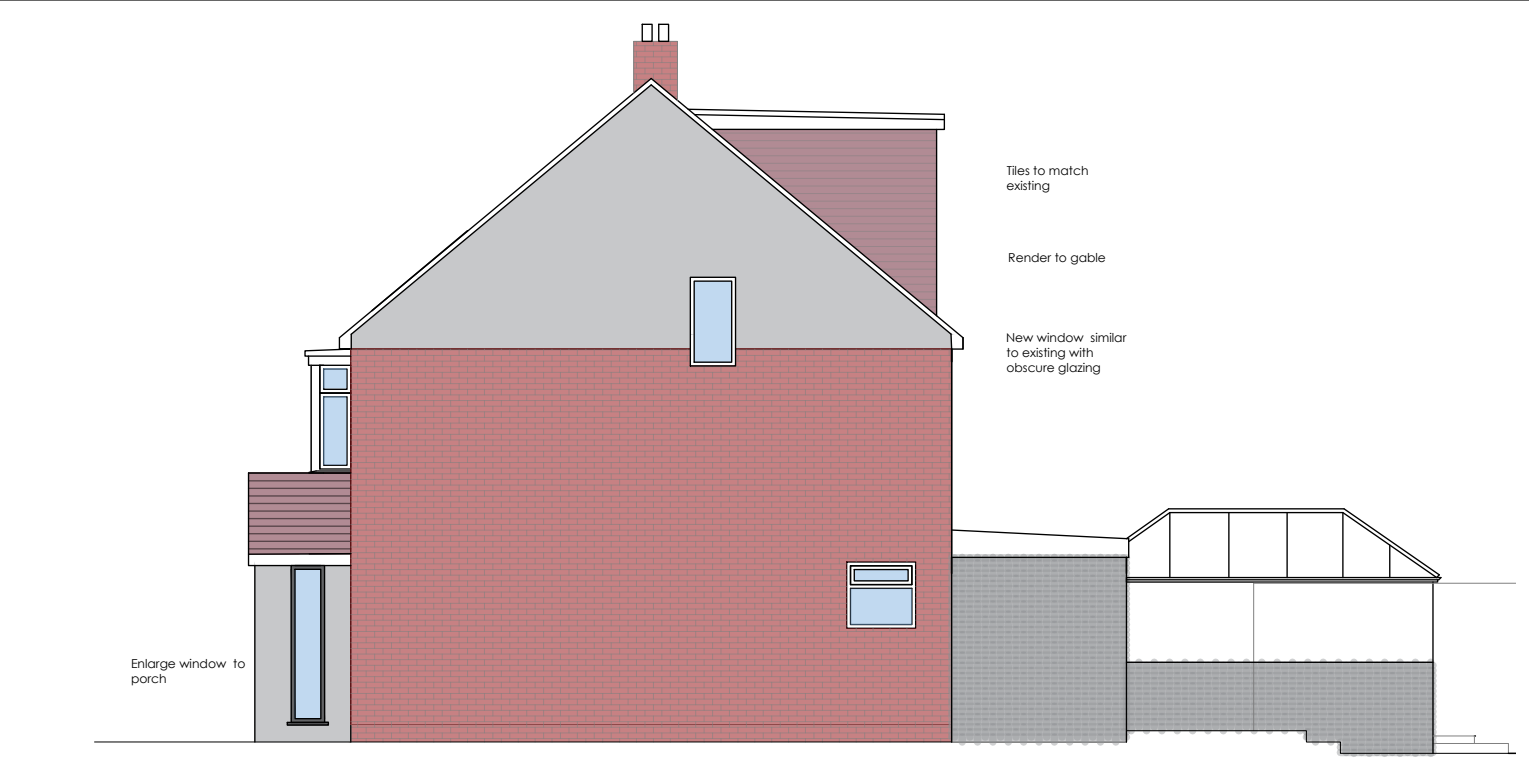


East Elevation




North Elevation

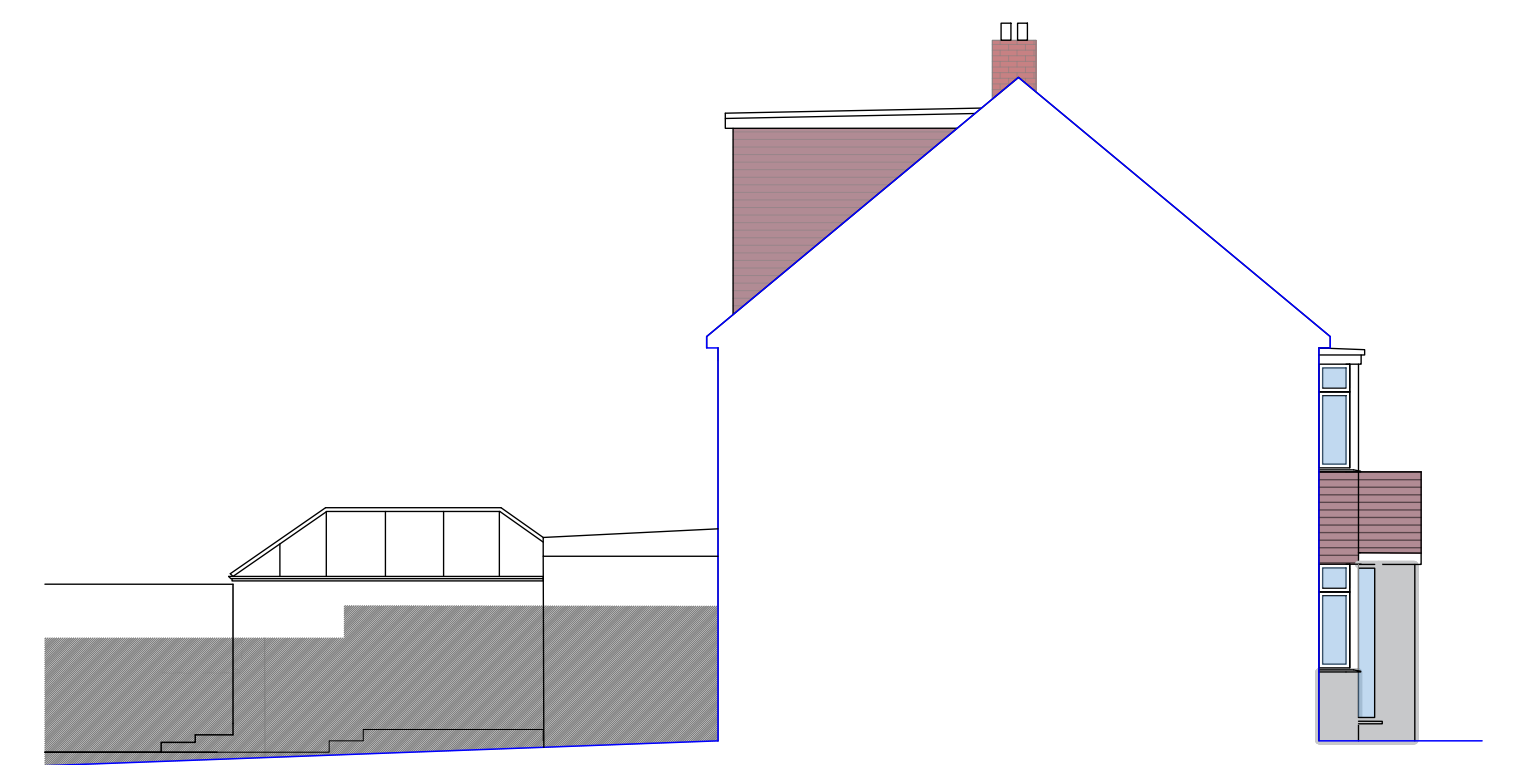


West Elevation

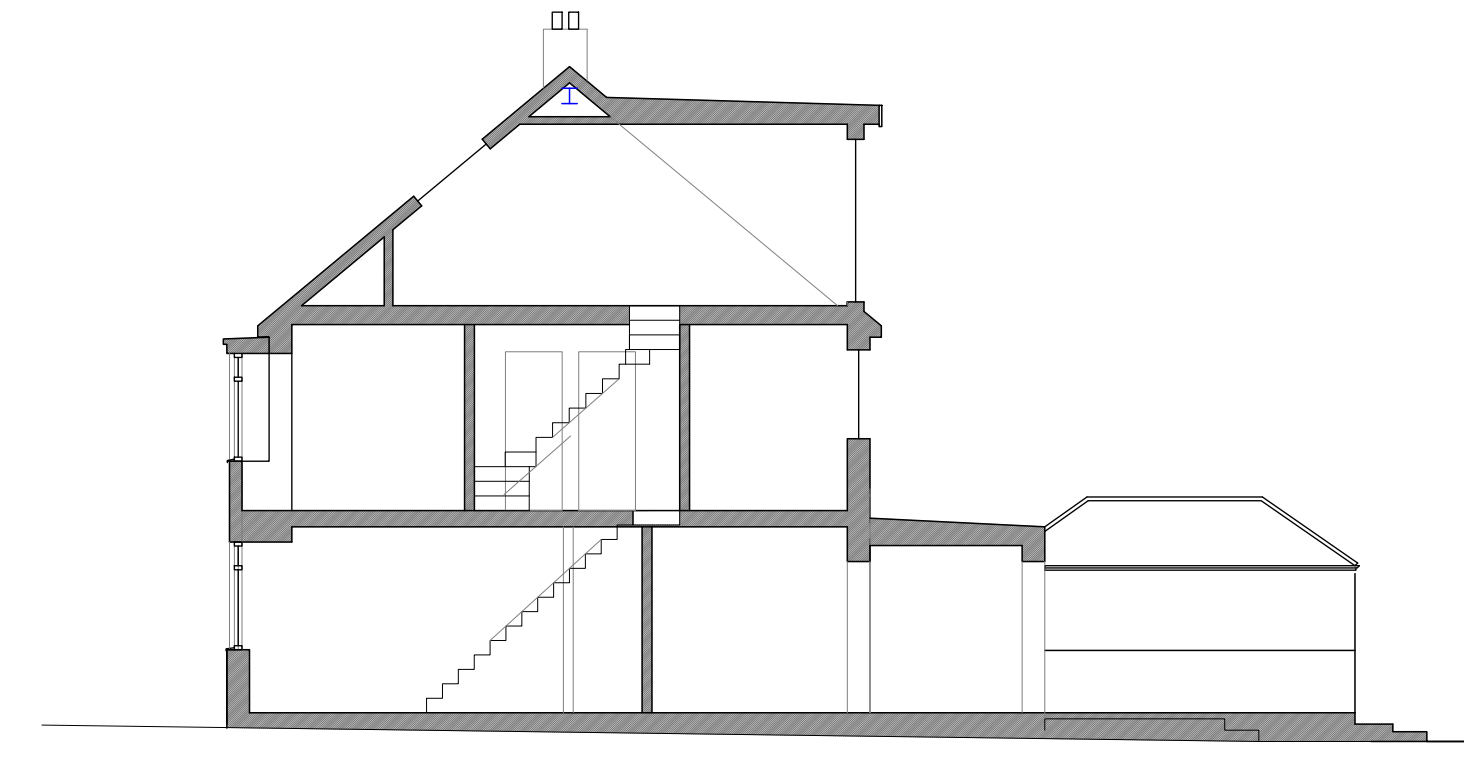

Section AA

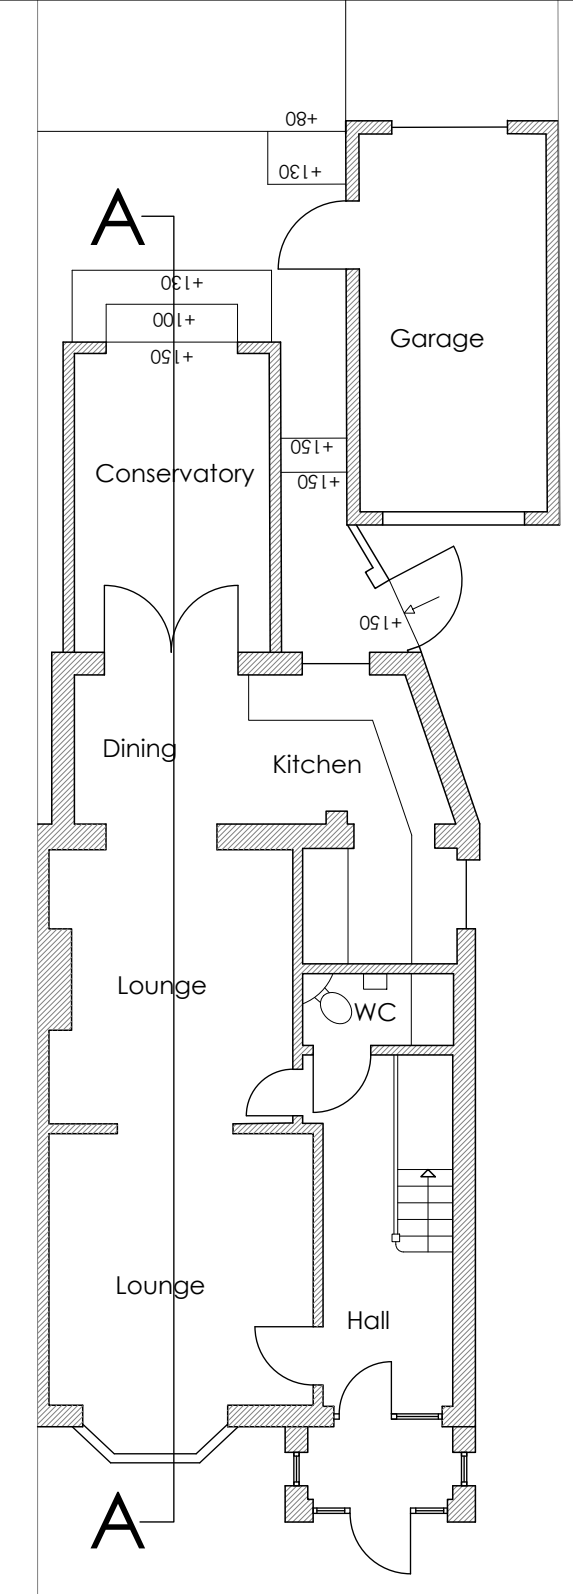


GF Plan

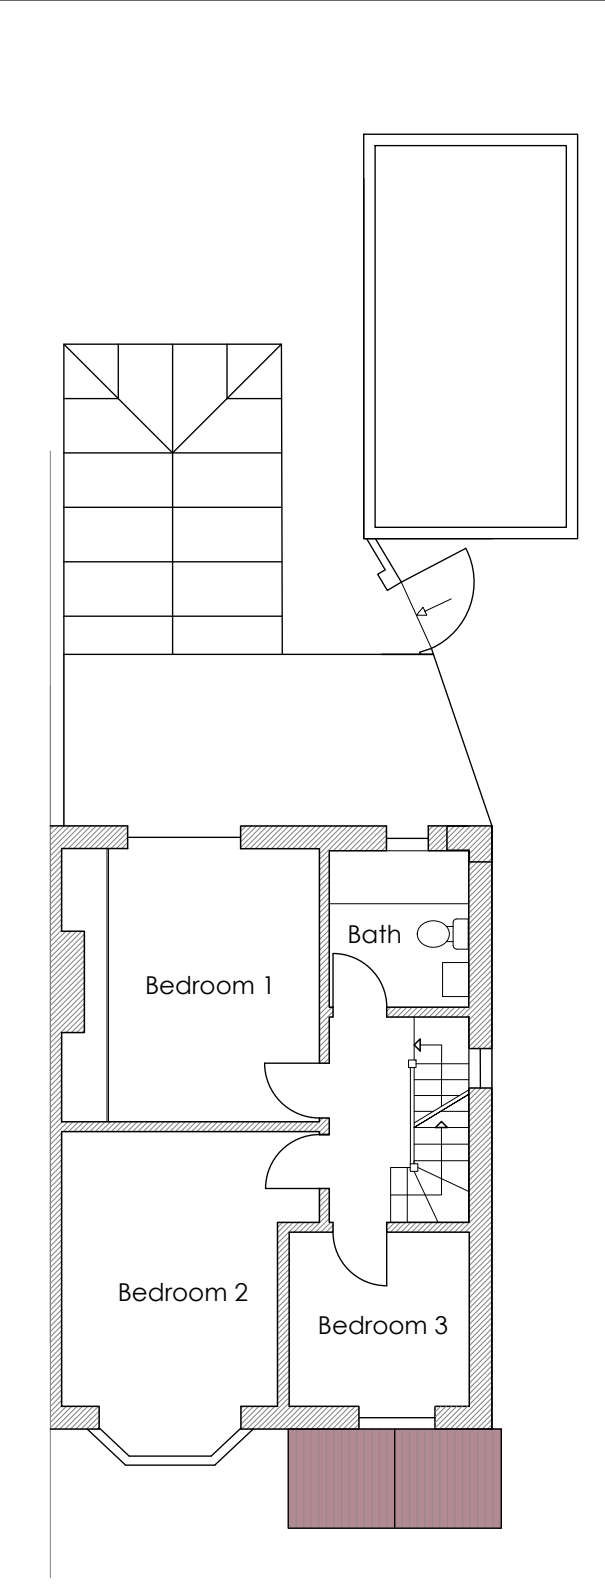


FF Plan


Existing Plans, Elevations and Section 1:100 @ A1

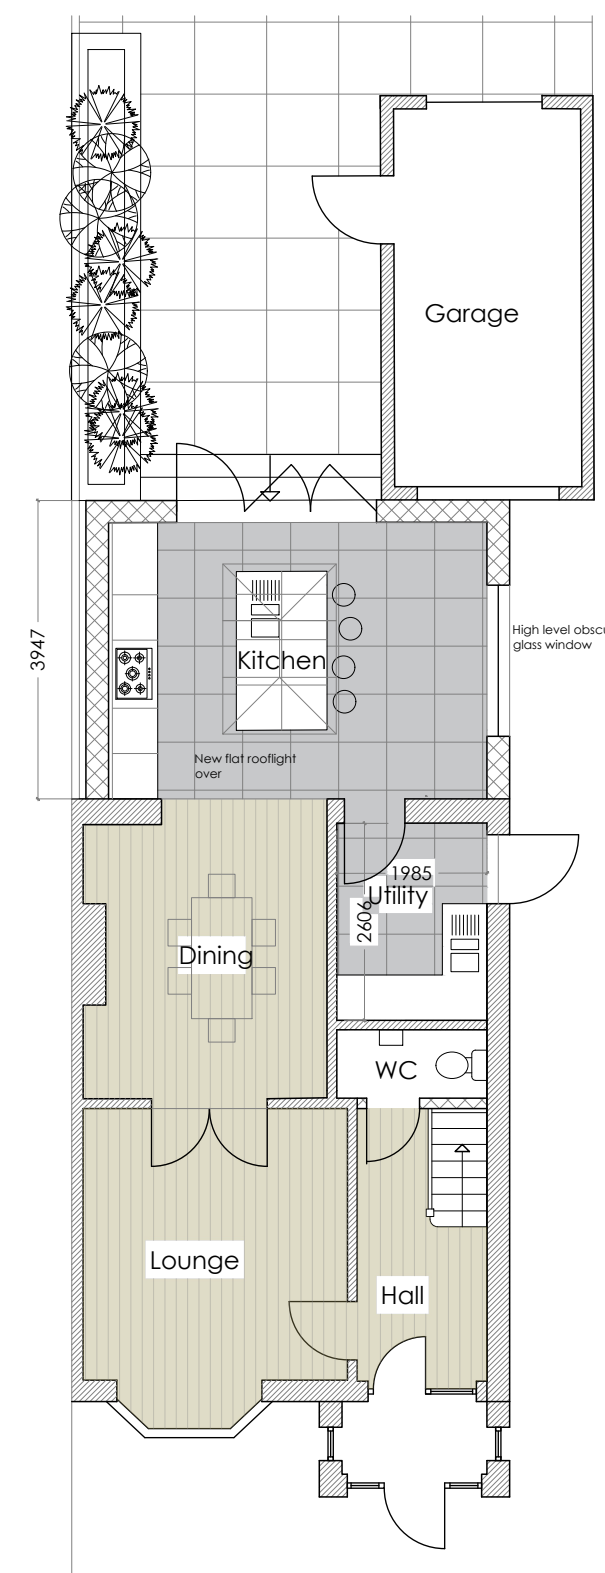

GF Plan

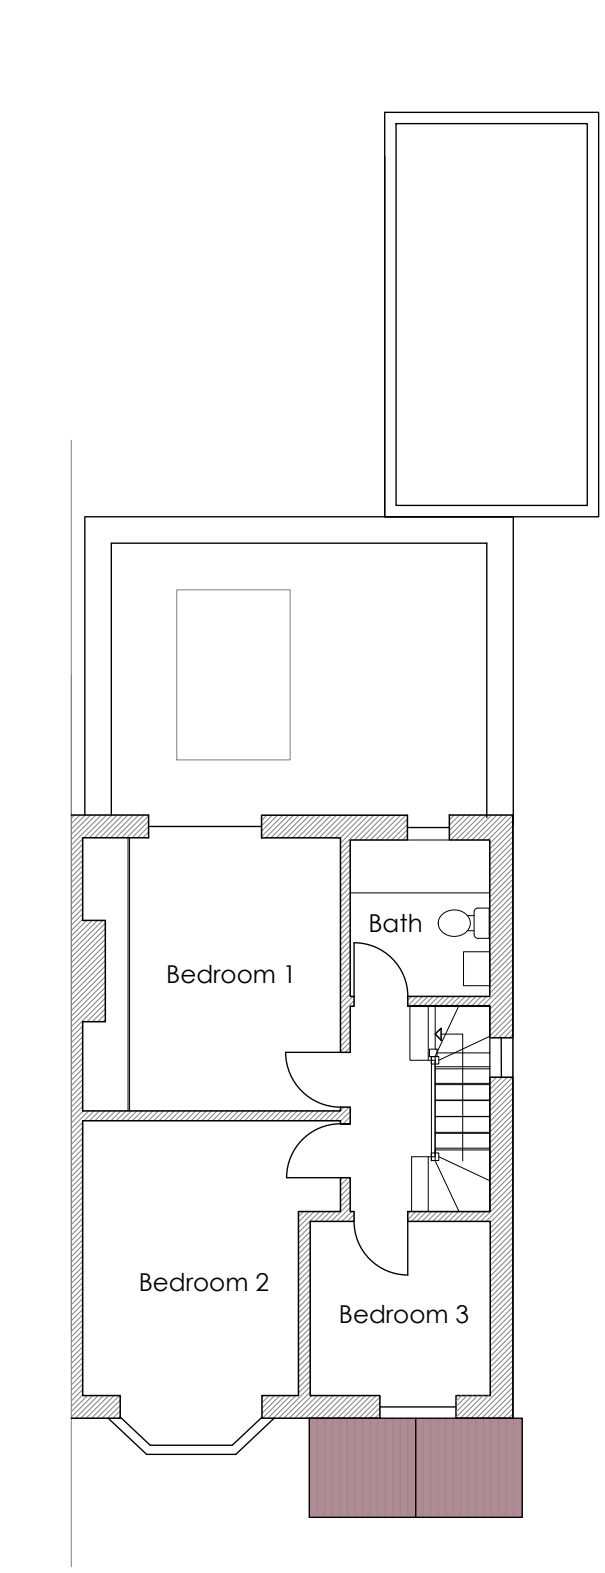


FF / Extension Roof Plan

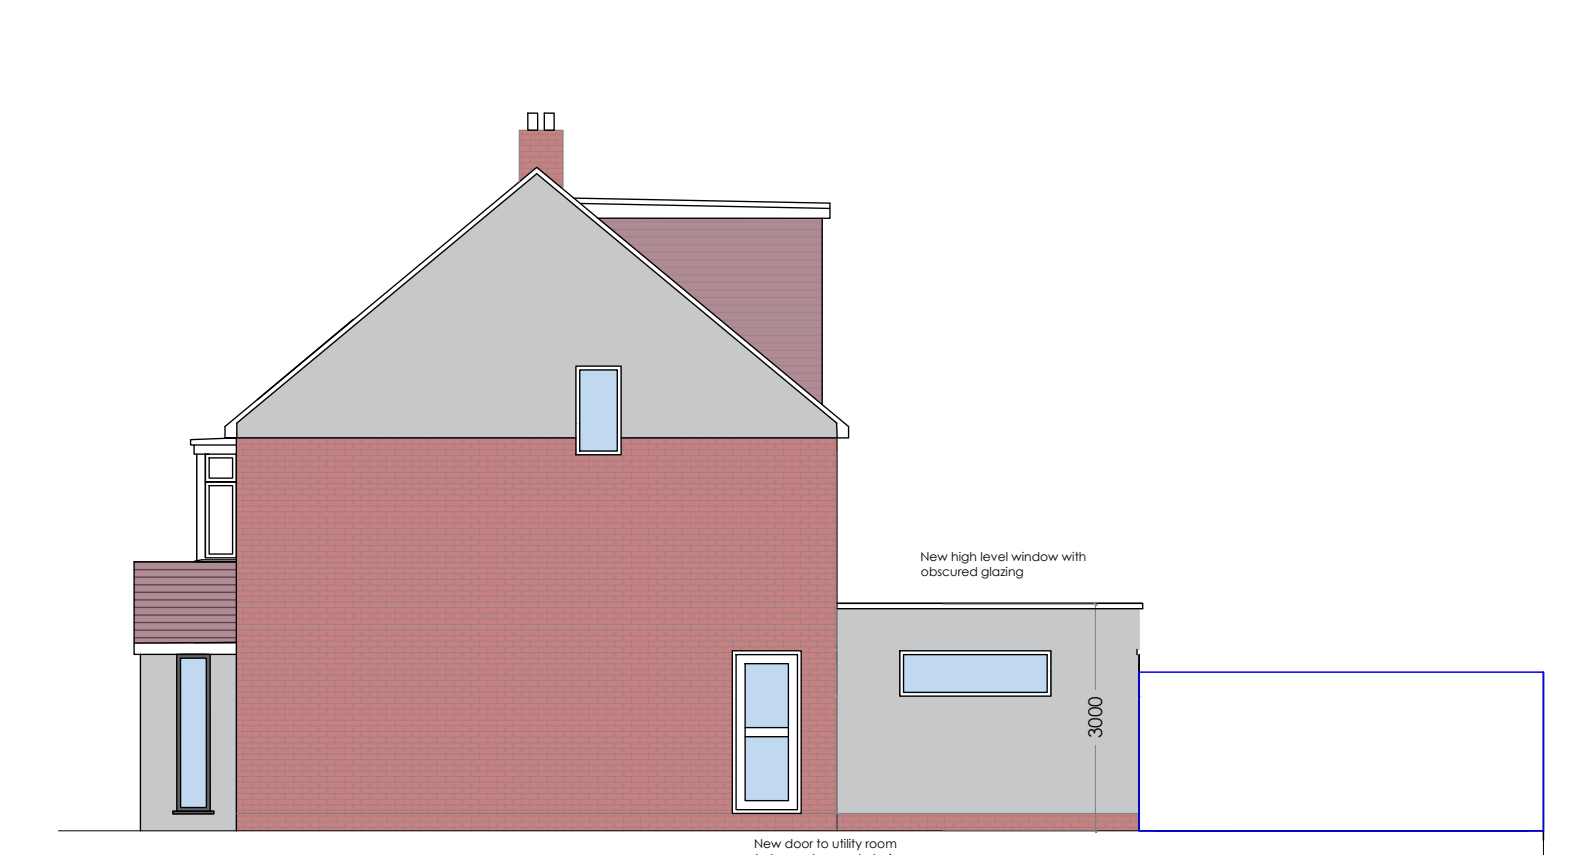


East Elevation



North Elevation

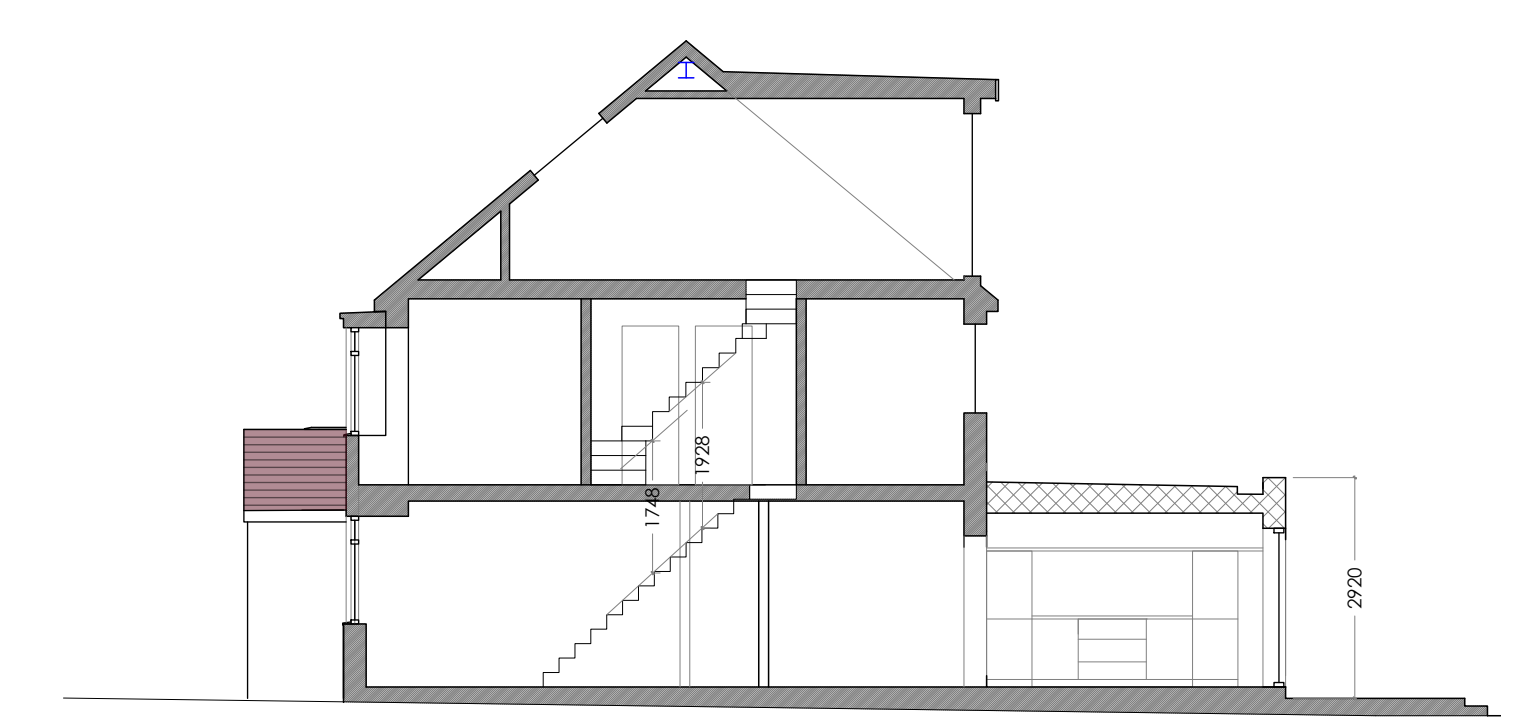

Section AA

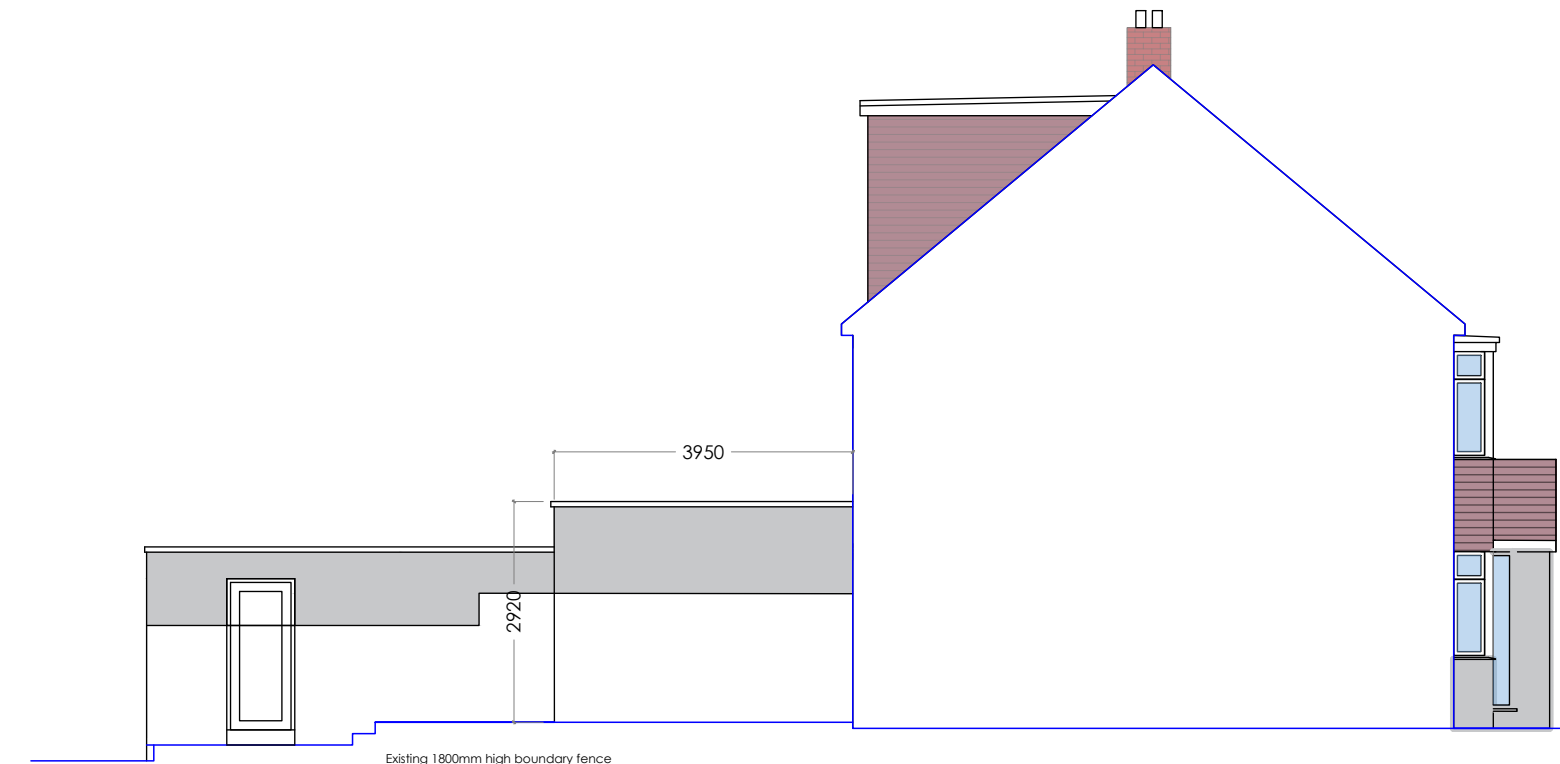

West Elevation

Proposed Plans, Elevations and Section 1:100 @ A1