

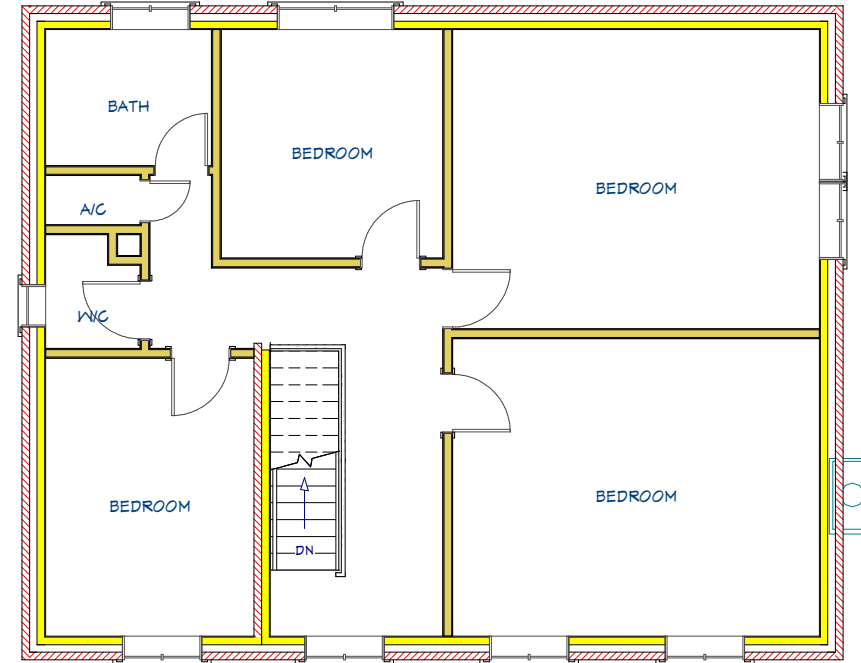


EXISTING GROUND FLOOR PLAN

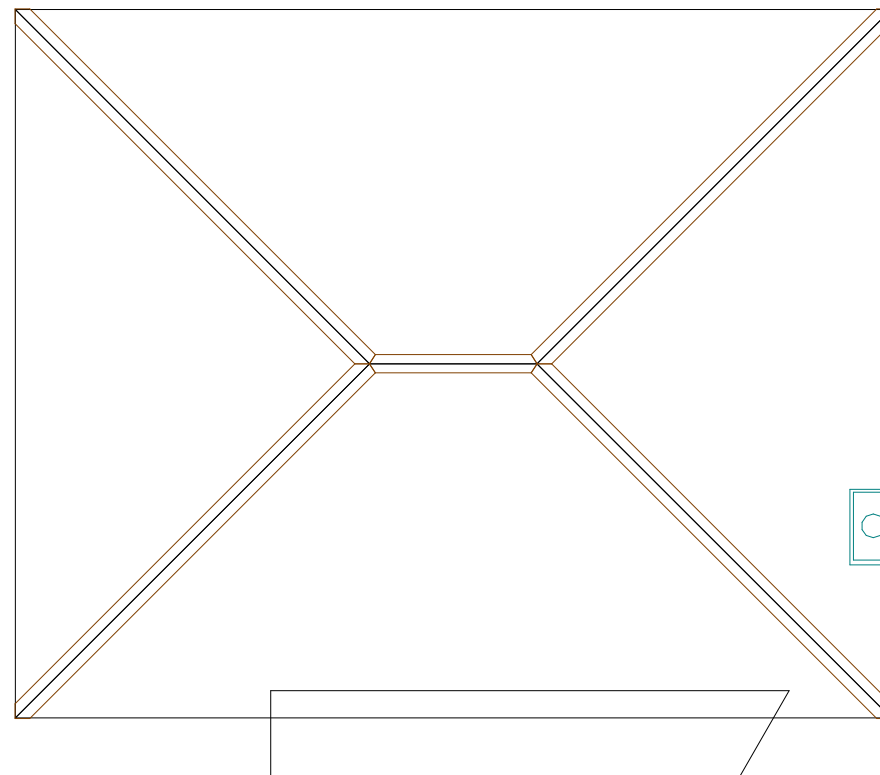

EXISTING FIRST FLOOR PLAN

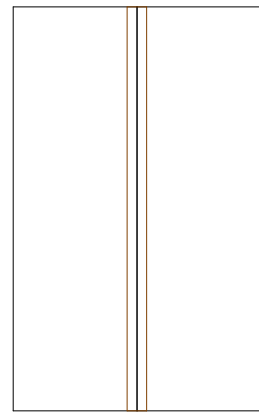

EXISTING ROOF PLAN




NOTES:

- 1) ALL DRAWINGS SUPPLIED BY DWG PLANS ARE TO BE USED FOR PLANNING PERMISSION PURPOSES ONLY AND NOT TO BE USED FOR BUILDING REGULATION PURPOSES.
 - 2) THE CONTRACTOR, SUB-CONTRACTOR OR SUPPLIER IS TO CHECK ALL RELEVANT DIMENSIONS, LEVELS, EXISTING STRUCTURE AND MATERIALS PRIOR TO COMMENCING THE WORKS.
- © THIS DRAWING IS COPYRIGHT AND MAY NOT BE COPIED, TRACED, ALTERED OR REPRODUCED WITHOUT WRITTEN PERMISSION FROM DWG PLANS.

	NAME	DATE
DRAWN	PRB	12/12/2023
UNLESS OTHERWISE SPECIFIED DIMENSIONS ARE IN MILLIMETERS		

DWG PLANS 35 Cranmer Drive, Nursling, Southampton, SO16 0TD Mobile: 07851229345, Email: info@dwgplans.co.uk		
TITLE Existing floor and roof plan 4a Westbourne Crescent, Southampton		
SIZE A3	DWG NO DWG PLANS 02912	REV A
CLIENT: Mr & Mrs Slowey		SCALE: 1:100 @ A3
		SHEET 1 of 1

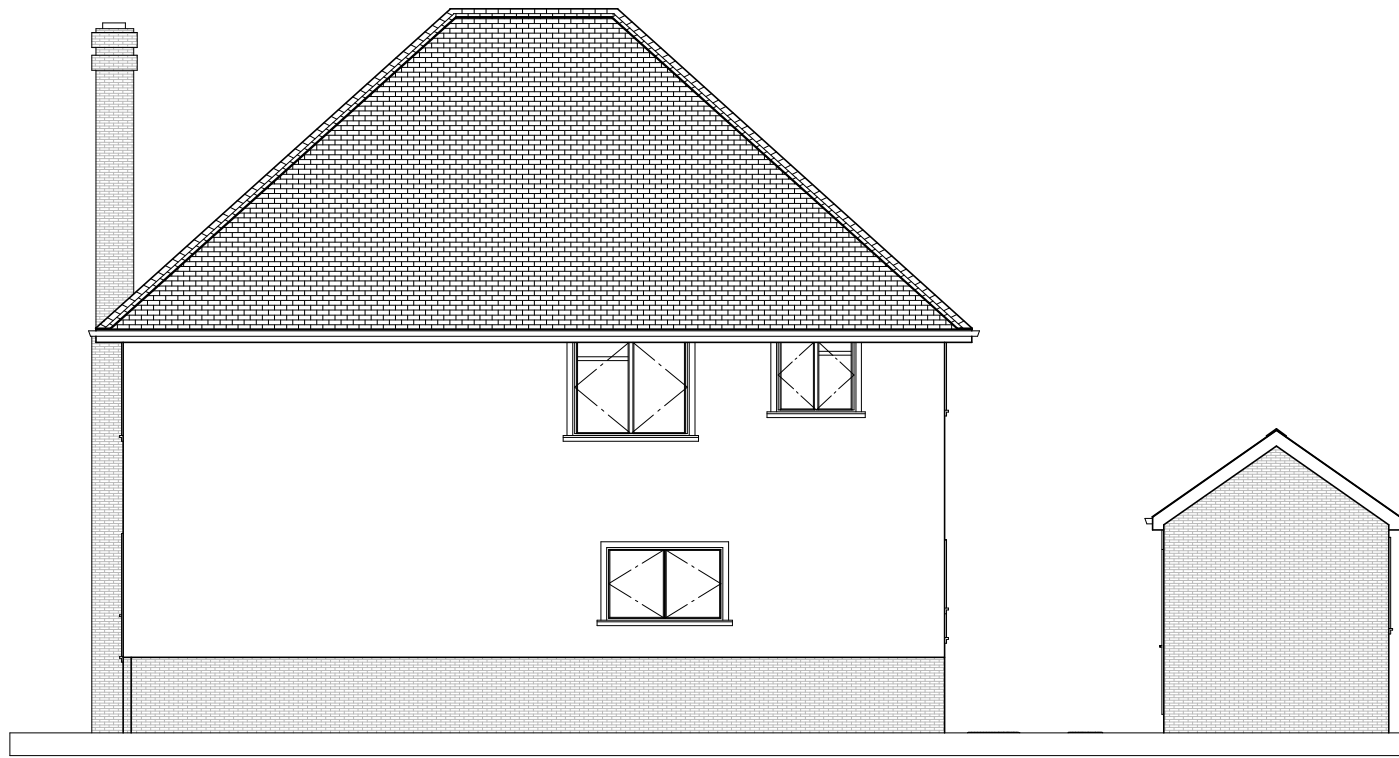

EXISTING REAR ELEVATION



EXISTING SIDE ELEVATION




EXISTING FRONT ELEVATION



EXISTING SIDE ELEVATION

NOTES:

- 1) ALL DRAWINGS SUPPLIED BY DWG PLANS ARE TO BE USED FOR PLANNING PERMISSION PURPOSES ONLY AND NOT TO BE USED FOR BUILDING REGULATION PURPOSES.
 - 2) THE CONTRACTOR, SUB-CONTRACTOR OR SUPPLIER IS TO CHECK ALL RELEVANT DIMENSIONS, LEVELS, EXISTING STRUCTURE AND MATERIALS PRIOR TO COMMENCING THE WORKS.
- © THIS DRAWING IS COPYRIGHT AND MAY NOT BE COPIED, TRACED, ALTERED OR REPRODUCED WITHOUT WRITTEN PERMISSION FROM DWG PLANS.

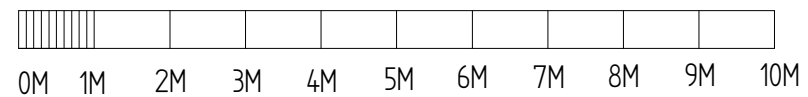


DWG PLANS
 35 Cranmer Drive, Nursling, Southampton, SO16 0TD
 Mobile: 07851229345, Email: info@dwgplans.co.uk

	NAME	DATE
DRAWN	PRB	12/12/2023

UNLESS OTHERWISE SPECIFIED
 DIMENSIONS ARE IN MILLIMETERS

TITLE Existing elevations 4a Westbourne Crescent, Southampton		
SIZE A3	DWG NO DWG PLANS 02913	REV A
CLIENT: Mr & Mrs Slowey		SHEET 1 of 1
SCALE: 1:100 @ A3		

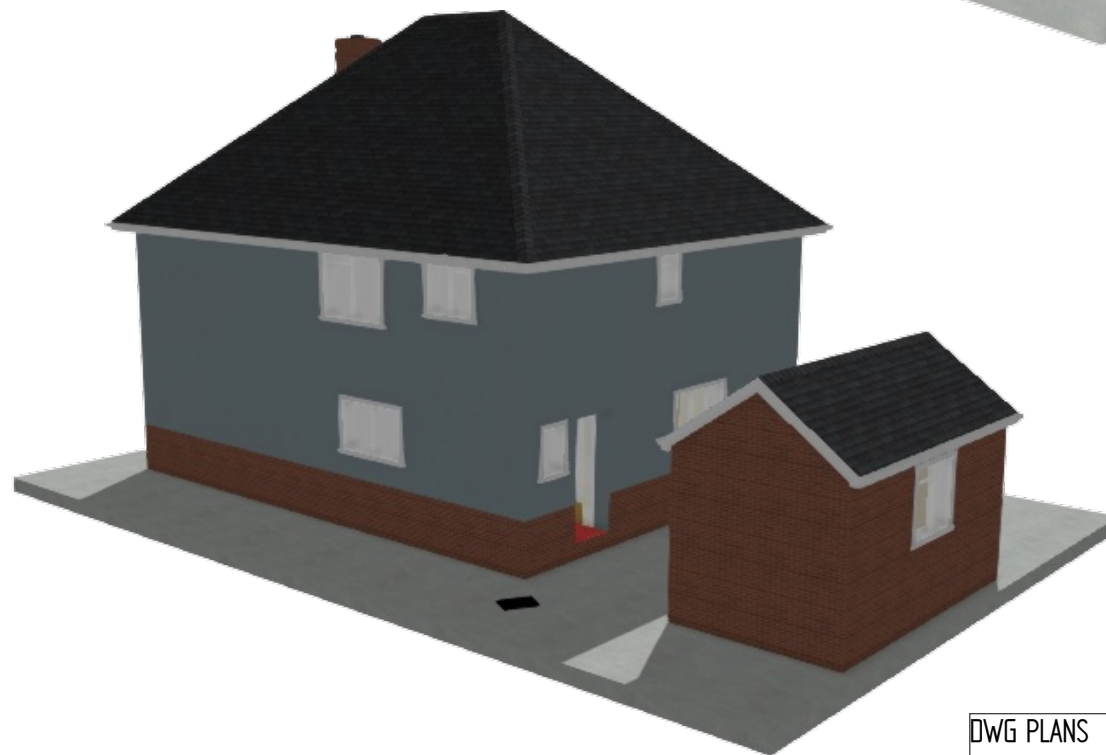

3D RENDERS NOT TO SCALE



NOTES:

- 1) ALL DRAWINGS SUPPLIED BY DWG PLANS ARE TO BE USED FOR PLANNING PERMISSION PURPOSES ONLY AND NOT TO BE USED FOR BUILDING REGULATION PURPOSES.
 - 2) THE CONTRACTOR, SUB-CONTRACTOR OR SUPPLIER IS TO CHECK ALL RELEVANT DIMENSIONS, LEVELS, EXISTING STRUCTURE AND MATERIALS PRIOR TO COMMENCING THE WORKS.
- © THIS DRAWING IS COPYRIGHT AND MAY NOT BE COPIED, TRACED, ALTERED OR REPRODUCED WITHOUT WRITTEN PERMISSION FROM DWG PLANS.

DWG PLANS
 35 Cranmer Drive, Nursling, Southampton, SO16 0TD
 Mobile: 07851229345, Email: info@dwgplans.co.uk


	NAME	DATE
DRAWN	PRB	12/12/2023

UNLESS OTHERWISE SPECIFIED
 DIMENSIONS ARE IN MILLIMETERS


TITLE
 Existing renders
 4a Westbourne Crescent, Southampton

SIZE	DWG NO	REV
A3	DWG PLANS 02914	A


CLIENT: Mr & Mrs Slowey
 SCALE: 1:100 @ A3 SHEET 1 of 1

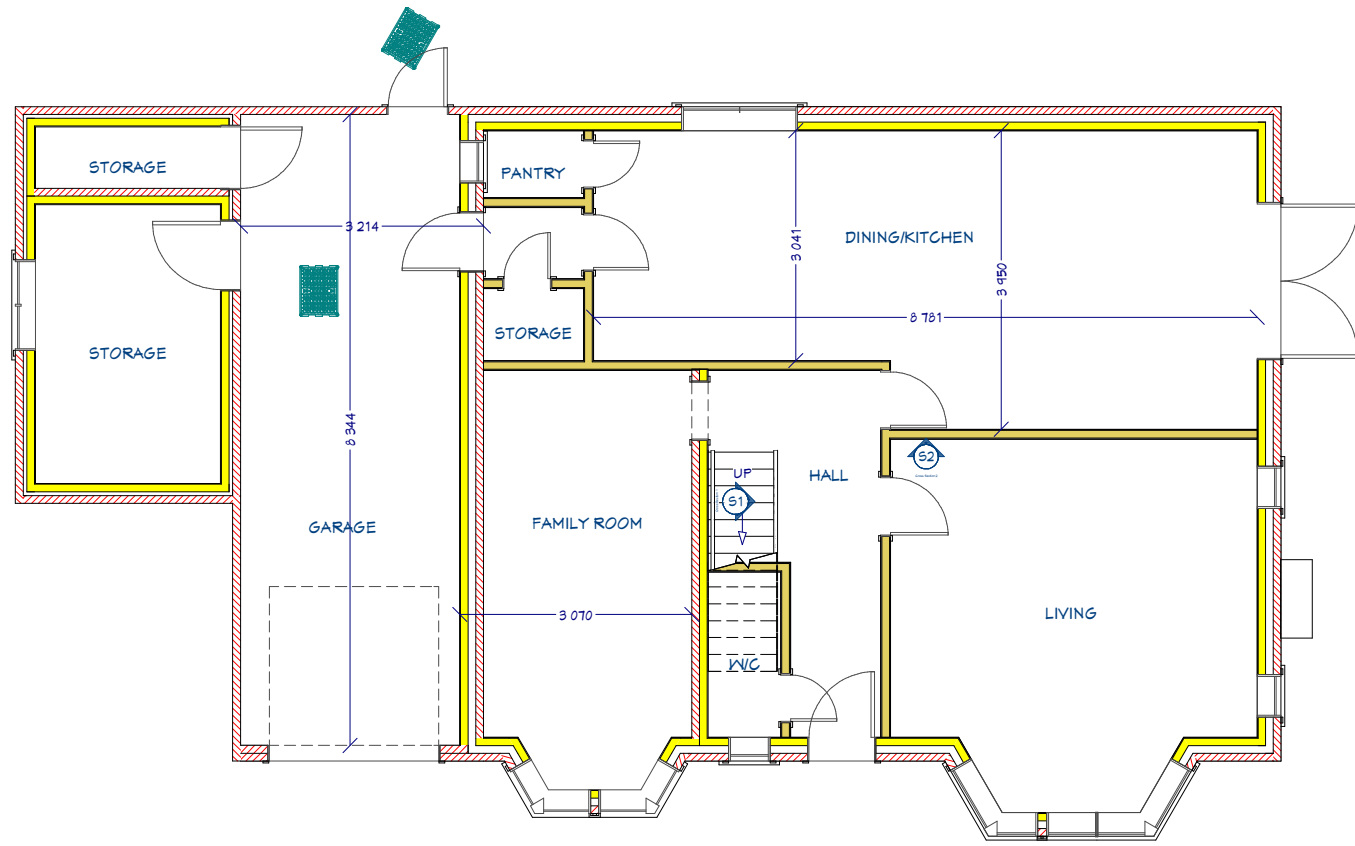

PROPOSED GROUND FLOOR PLAN

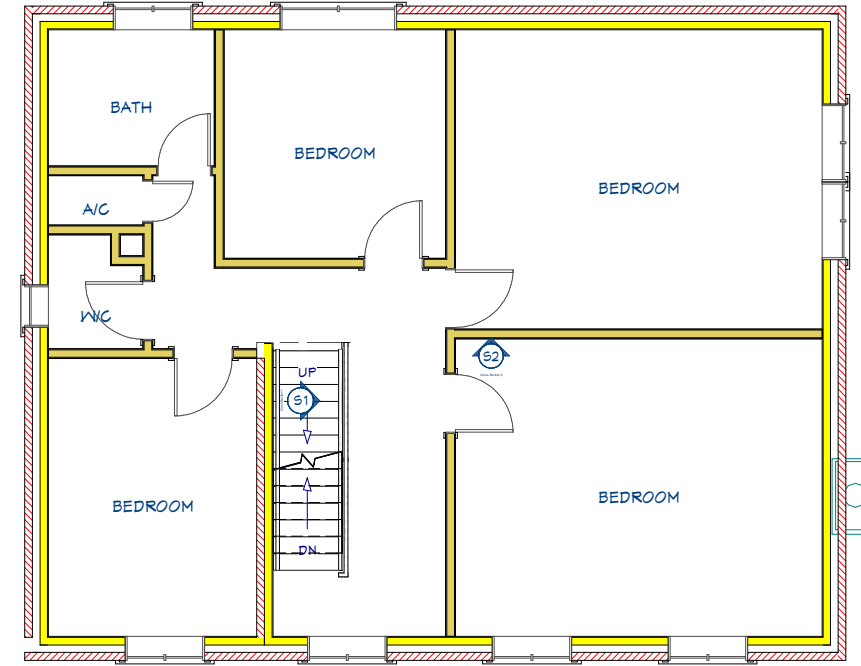

PROPOSED FIRST FLOOR PLAN

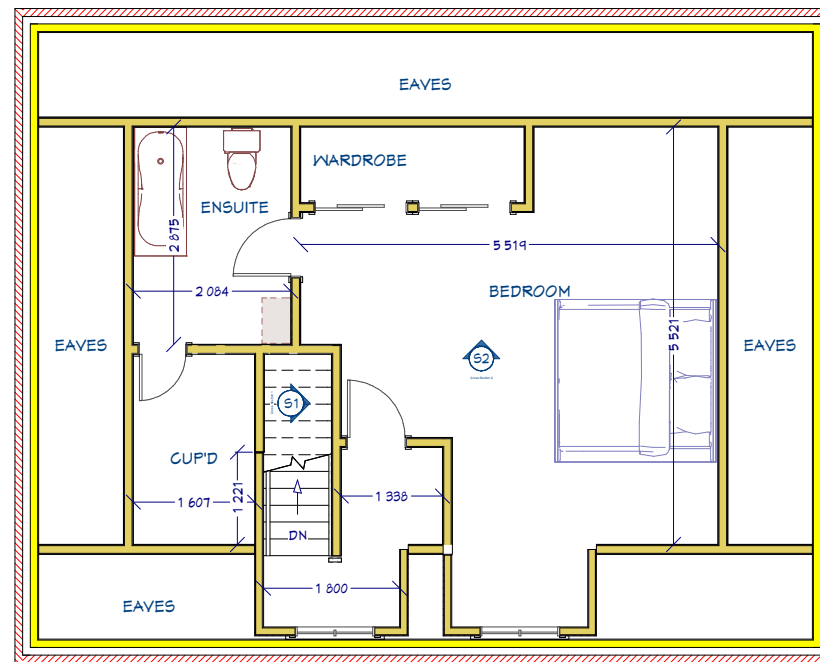

PROPOSED SECOND FLOOR PLAN


NOTES:

- 1) ALL DRAWINGS SUPPLIED BY DWG PLANS ARE TO BE USED FOR PLANNING PERMISSION PURPOSES ONLY AND NOT TO BE USED FOR BUILDING REGULATION PURPOSES.
 - 2) THE CONTRACTOR, SUB-CONTRACTOR OR SUPPLIER IS TO CHECK ALL RELEVANT DIMENSIONS, LEVELS, EXISTING STRUCTURE AND MATERIALS PRIOR TO COMMENCING THE WORKS.
- © THIS DRAWING IS COPYRIGHT AND MAY NOT BE COPIED, TRACED, ALTERED OR REPRODUCED WITHOUT WRITTEN PERMISSION FROM DWG PLANS.




	NAME	DATE
DRAWN	PRB	12/12/2023
UNLESS OTHERWISE SPECIFIED DIMENSIONS ARE IN MILLIMETERS		


DWG PLANS 35 Cranmer Drive, Nursling, Southampton, SO16 0TD Mobile: 07851229345, Email: info@dwgplans.co.uk		
TITLE Proposed floor plans 4a Westbourne Crescent, Southampton		
SIZE A3	DWG NO DWG PLANS 02915	REV A
CLIENT: Mr & Mrs Slowey		SCALE: 1:100 @ A3
		SHEET 1 of 1

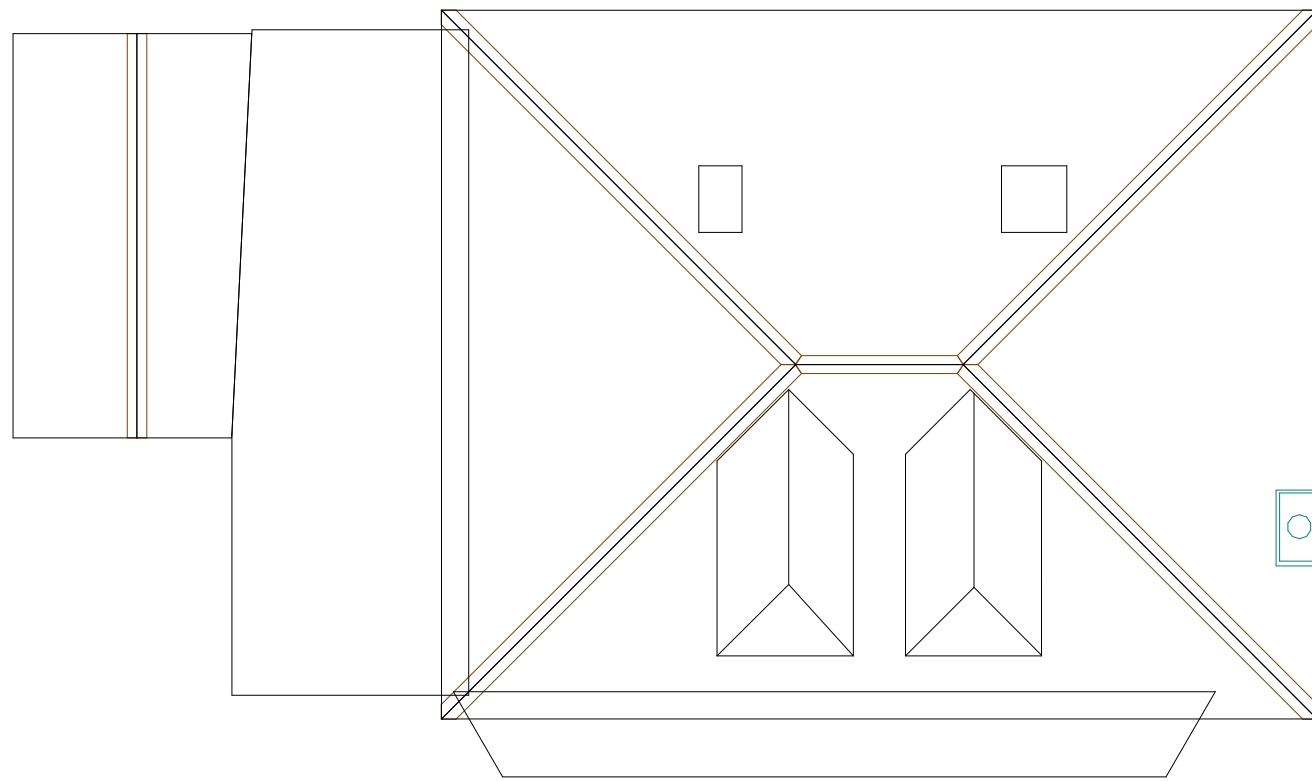

PROPOSED ROOF PLAN

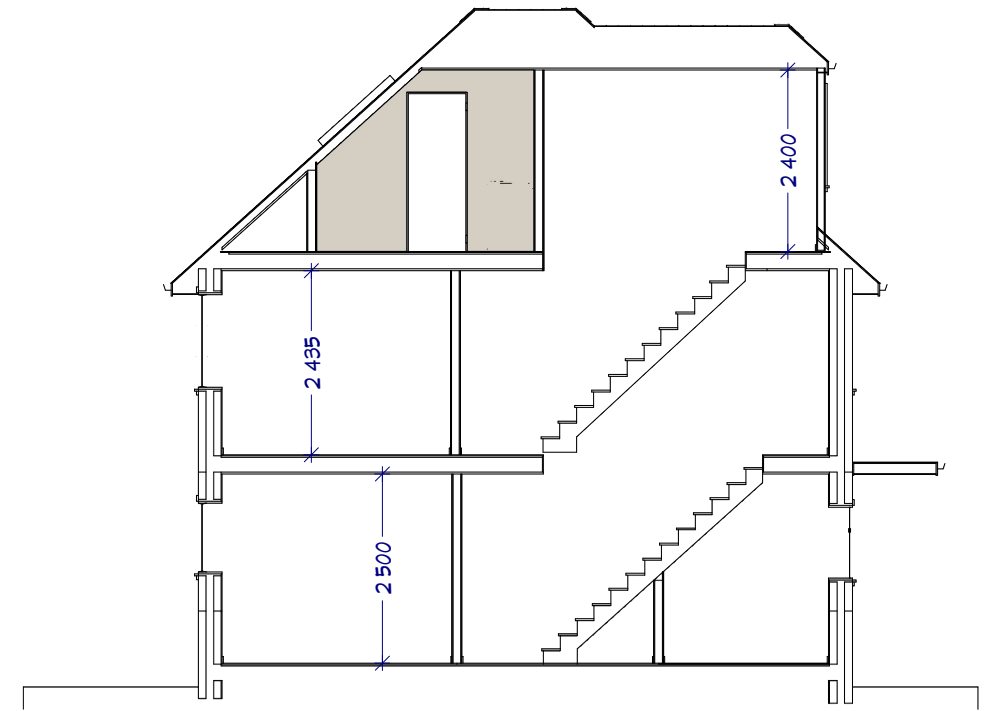


CROSS SECTION THROUGH SECTION 1

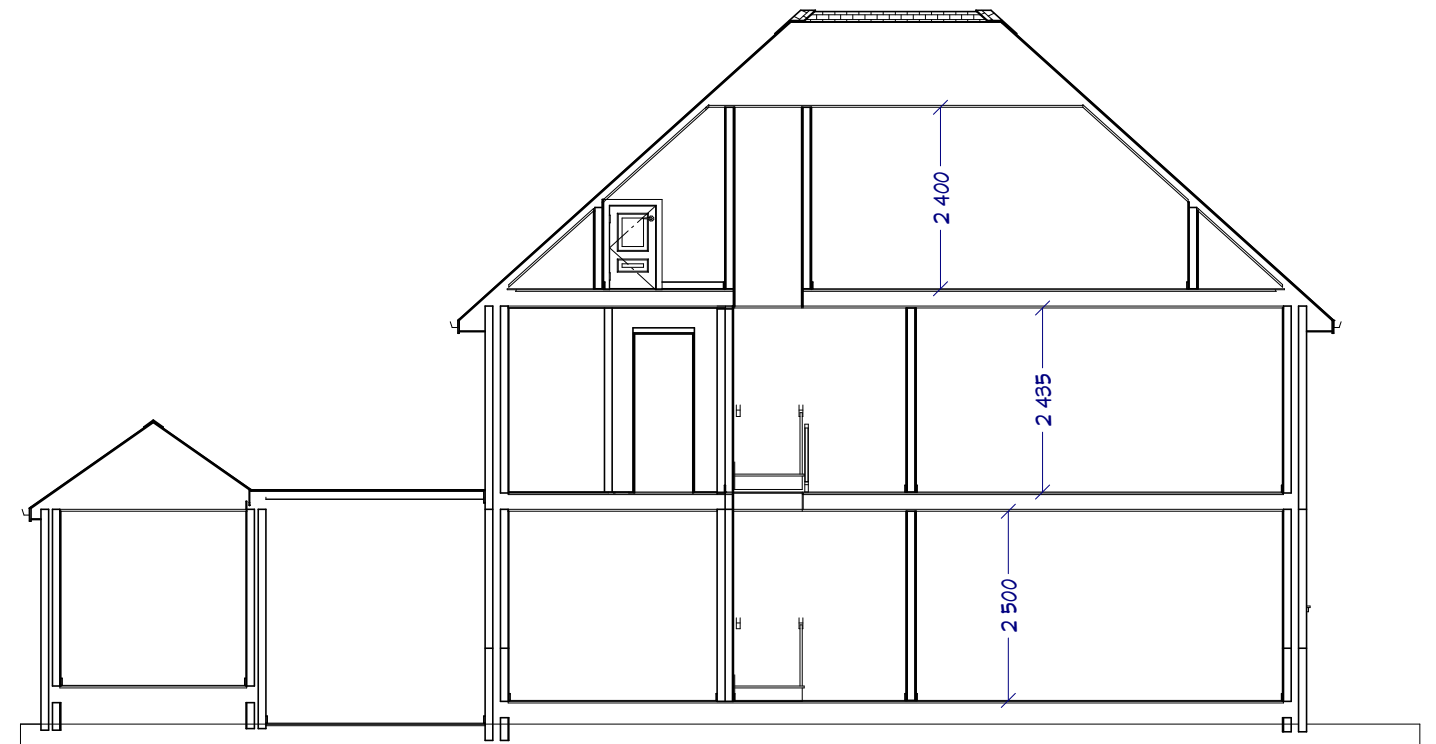

CROSS SECTION THROUGH SECTION 2

NOTES:

- 1) ALL DRAWINGS SUPPLIED BY DWG PLANS ARE TO BE USED FOR PLANNING PERMISSION PURPOSES ONLY AND NOT TO BE USED FOR BUILDING REGULATION PURPOSES.
 - 2) THE CONTRACTOR, SUB-CONTRACTOR OR SUPPLIER IS TO CHECK ALL RELEVANT DIMENSIONS, LEVELS, EXISTING STRUCTURE AND MATERIALS PRIOR TO COMMENCING THE WORKS.
- © THIS DRAWING IS COPYRIGHT AND MAY NOT BE COPIED, TRACED, ALTERED OR REPRODUCED WITHOUT WRITTEN PERMISSION FROM DWG PLANS.

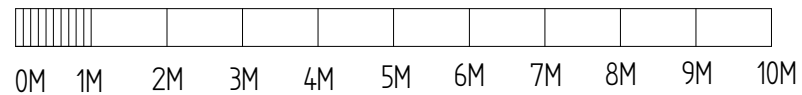

DWG PLANS
 35 Cranmer Drive, Nursling, Southampton, SO16 0TD
 Mobile: 07851229345, Email: info@dwgplans.co.uk

	NAME	DATE
DRAWN	PRB	12/12/2023

TITLE
 Proposed roof and sections
 4a Westbourne Crescent, Southampton


UNLESS OTHERWISE SPECIFIED
 DIMENSIONS ARE IN MILLIMETERS

SIZE	DWG NO	REV
A3	DWG PLANS 02916	A

CLIENT: Mr & Mrs Slowey
 SCALE: 1:100 @ A3
 SHEET 1 of 1



PROPOSED REAR ELEVATION

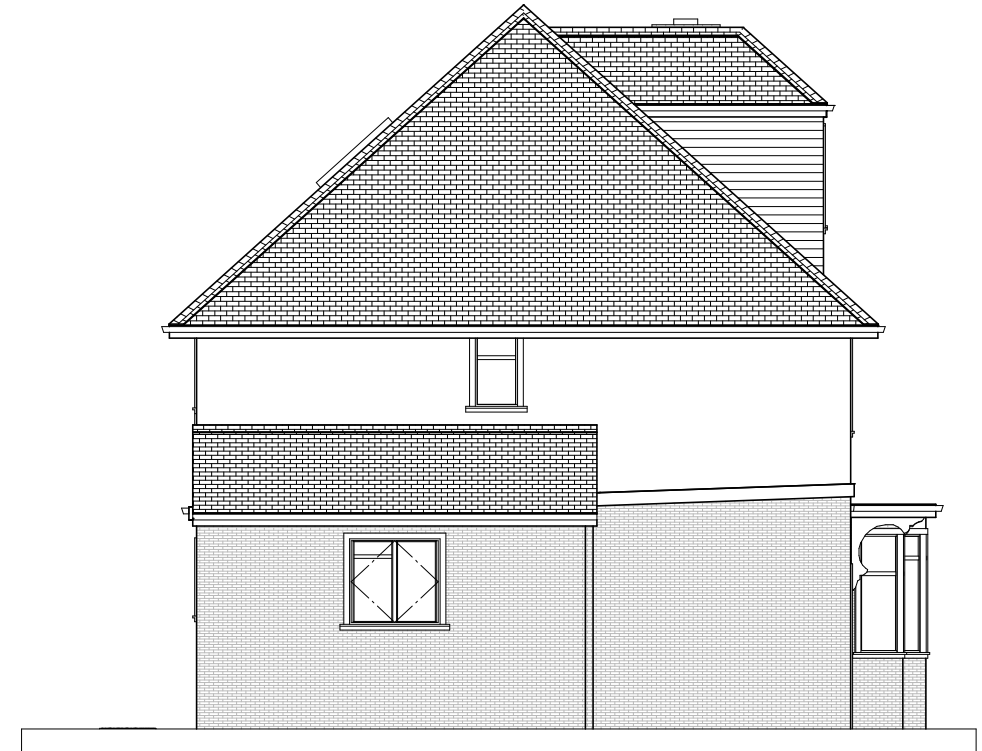

PROPOSED SIDE ELEVATION




PROPOSED FRONT ELEVATION



PROPOSED SIDE ELEVATION

NOTES:

- 1) ALL DRAWINGS SUPPLIED BY DWG PLANS ARE TO BE USED FOR PLANNING PERMISSION PURPOSES ONLY AND NOT TO BE USED FOR BUILDING REGULATION PURPOSES.
 - 2) THE CONTRACTOR, SUB-CONTRACTOR OR SUPPLIER IS TO CHECK ALL RELEVANT DIMENSIONS, LEVELS, EXISTING STRUCTURE AND MATERIALS PRIOR TO COMMENCING THE WORKS.
- © THIS DRAWING IS COPYRIGHT AND MAY NOT BE COPIED, TRACED, ALTERED OR REPRODUCED WITHOUT WRITTEN PERMISSION FROM DWG PLANS.

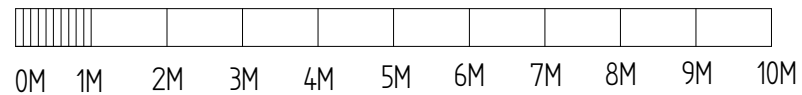

DWG PLANS
 35 Cranmer Drive, Nursling, Southampton, SO16 0TD
 Mobile: 07851229345, Email: info@dwgplans.co.uk


	NAME	DATE
DRAWN	PRB	12/12/2023

UNLESS OTHERWISE SPECIFIED
 DIMENSIONS ARE IN MILLIMETERS

TITLE Proposed elevations 4a Westbourne Crescent, Southampton		
SIZE A3	DWG NO DWG PLANS 02917	REV A
CLIENT: Mr & Mrs Slowey		SCALE: 1:100 @ A3
		SHEET 1 of 1



3D RENDERS NOT TO SCALE

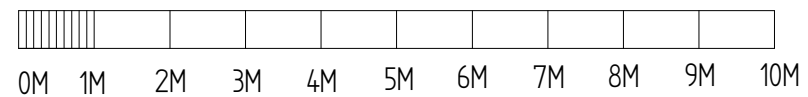

NOTES:

- 1) ALL DRAWINGS SUPPLIED BY DWG PLANS ARE TO BE USED FOR PLANNING PERMISSION PURPOSES ONLY AND NOT TO BE USED FOR BUILDING REGULATION PURPOSES.
 - 2) THE CONTRACTOR, SUB-CONTRACTOR OR SUPPLIER IS TO CHECK ALL RELEVANT DIMENSIONS, LEVELS, EXISTING STRUCTURE AND MATERIALS PRIOR TO COMMENCING THE WORKS.
- © THIS DRAWING IS COPYRIGHT AND MAY NOT BE COPIED, TRACED, ALTERED OR REPRODUCED WITHOUT WRITTEN PERMISSION FROM DWG PLANS.

DWG PLANS
 35 Cranmer Drive, Nursling, Southampton, SO16 0TD
 Mobile: 07851229345, Email: info@dwgplans.co.uk

	NAME	DATE
DRAWN	PRB	12/12/2023

UNLESS OTHERWISE SPECIFIED
 DIMENSIONS ARE IN MILLIMETERS

TITLE Proposed renders 4a Westbourne Crescent, Southampton		
SIZE A3	DWG NO DWG PLANS 02918	REV A
CLIENT: Mr & Mrs Slowey		SCALE: 1:100 @ A3
		SHEET 1 of 1