


9 Lime Avenue, Southampton, SO19 8NY

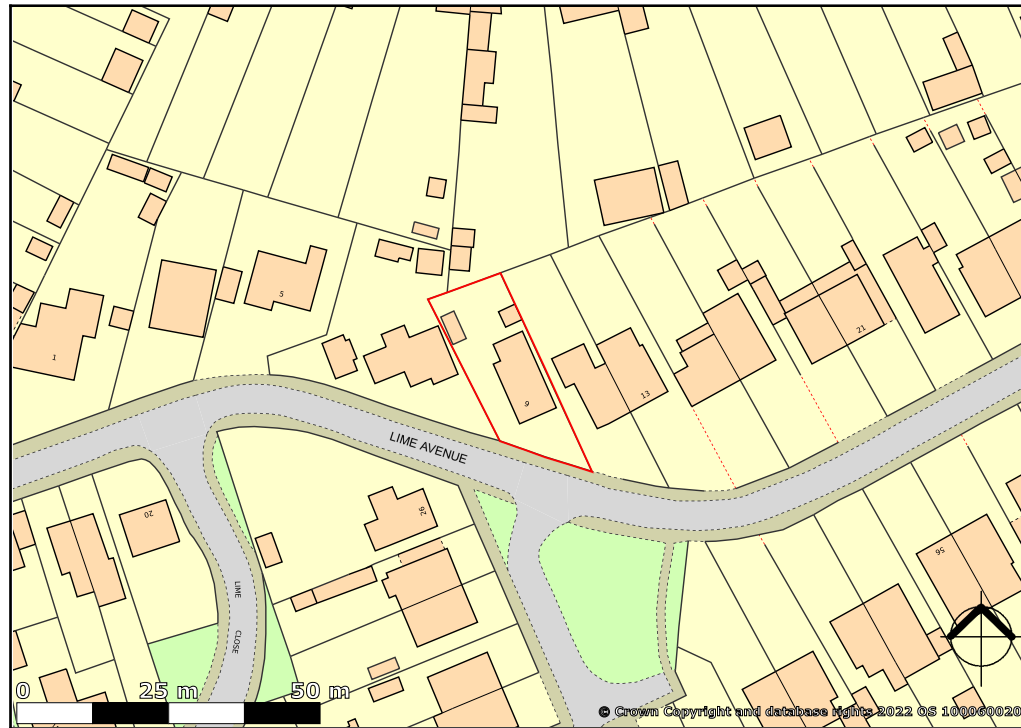

created on **edozo**

Plotted Scale - 1:1,250

Copyright in the design and this drawing is the property of RESI. Reproduction in whole or in part is forbidden without written sanction of RESI. This drawing must be read in conjunction with all other relevant documentation and drawings.


RESI accepts no liability for any expense, loss or damage of whatsoever nature and however arising from any variation which has not been referred to them and their approval obtained.

Print out to actual scale. For planning purposes only. All dimensions to be cross checked on site prior to construction and ordering of products. Any discrepancies to be reported to RESI immediately.

NOTES

KEY

▨ Neighbouring context - - - Boundary line

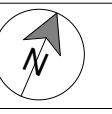

Revision

Rev	Notes	Date
A	Planning Issue	22/11/2023



Job Title
Proposed ground side and rear extensions, floor plan redesign and all associated works at 9 Lime Avenue, SO19 8NY

Drawing Status
Planning Drawings

Client
Sarah Hensford

Drawing Title
Block Plans

Scale
1 : 500 @ A3


Drawn
AR

Date
Nov 2023


Checked
BV

Drawing No.
B-160606/3000

REV
A

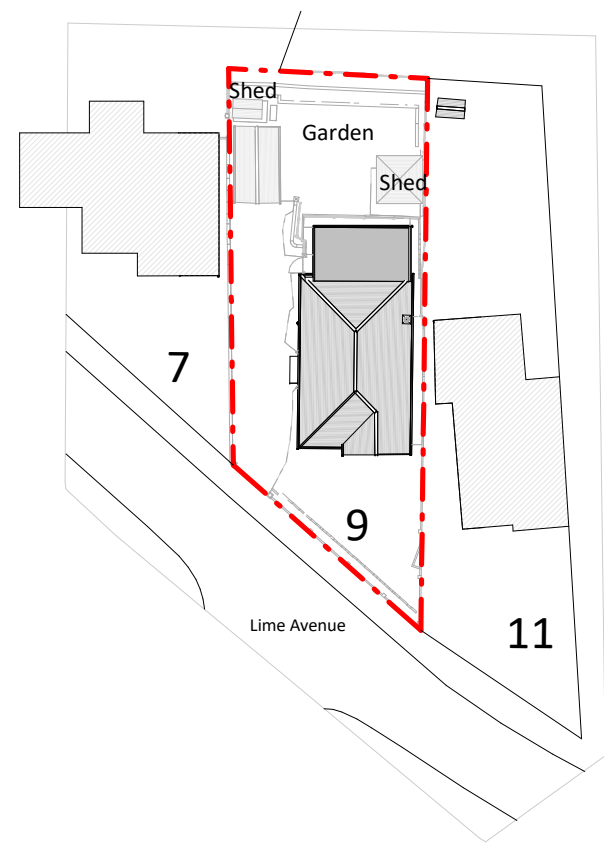

Existing Block Plan

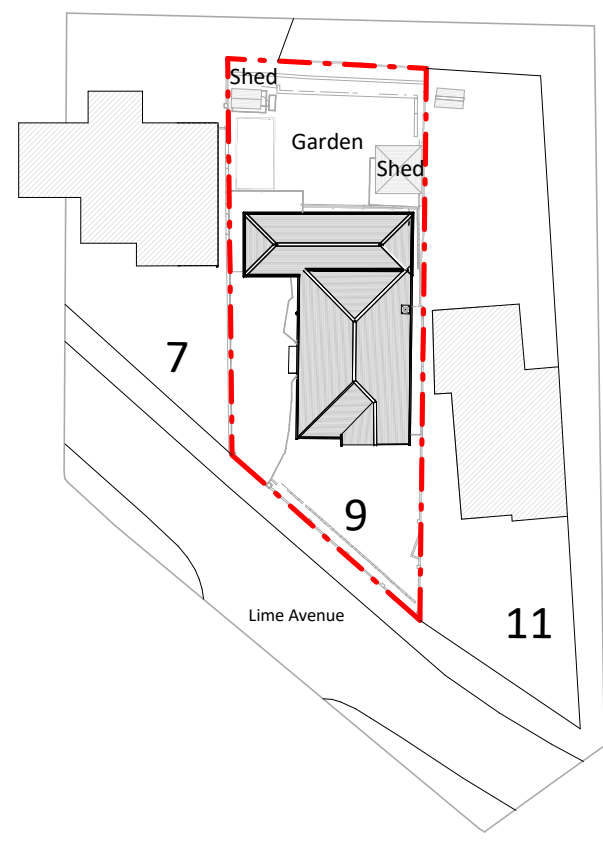


Proposed Block Plan




Copyright in the design and this drawing is the property of RESI. Reproduction in whole or in part without the written consent of RESI is prohibited. This drawing must be used in conjunction with all other relevant documentation and drawings.

RESI accepts no liability for any expense, loss or damage of whatsoever nature and however arising from any variations which have not been referred to them and their approval obtained.


This must be used as a guide. Do not scale, except unless for printing purposes. All dimensions to be checked on site prior to construction and construction. Any discrepancies to be reported to RESI immediately.

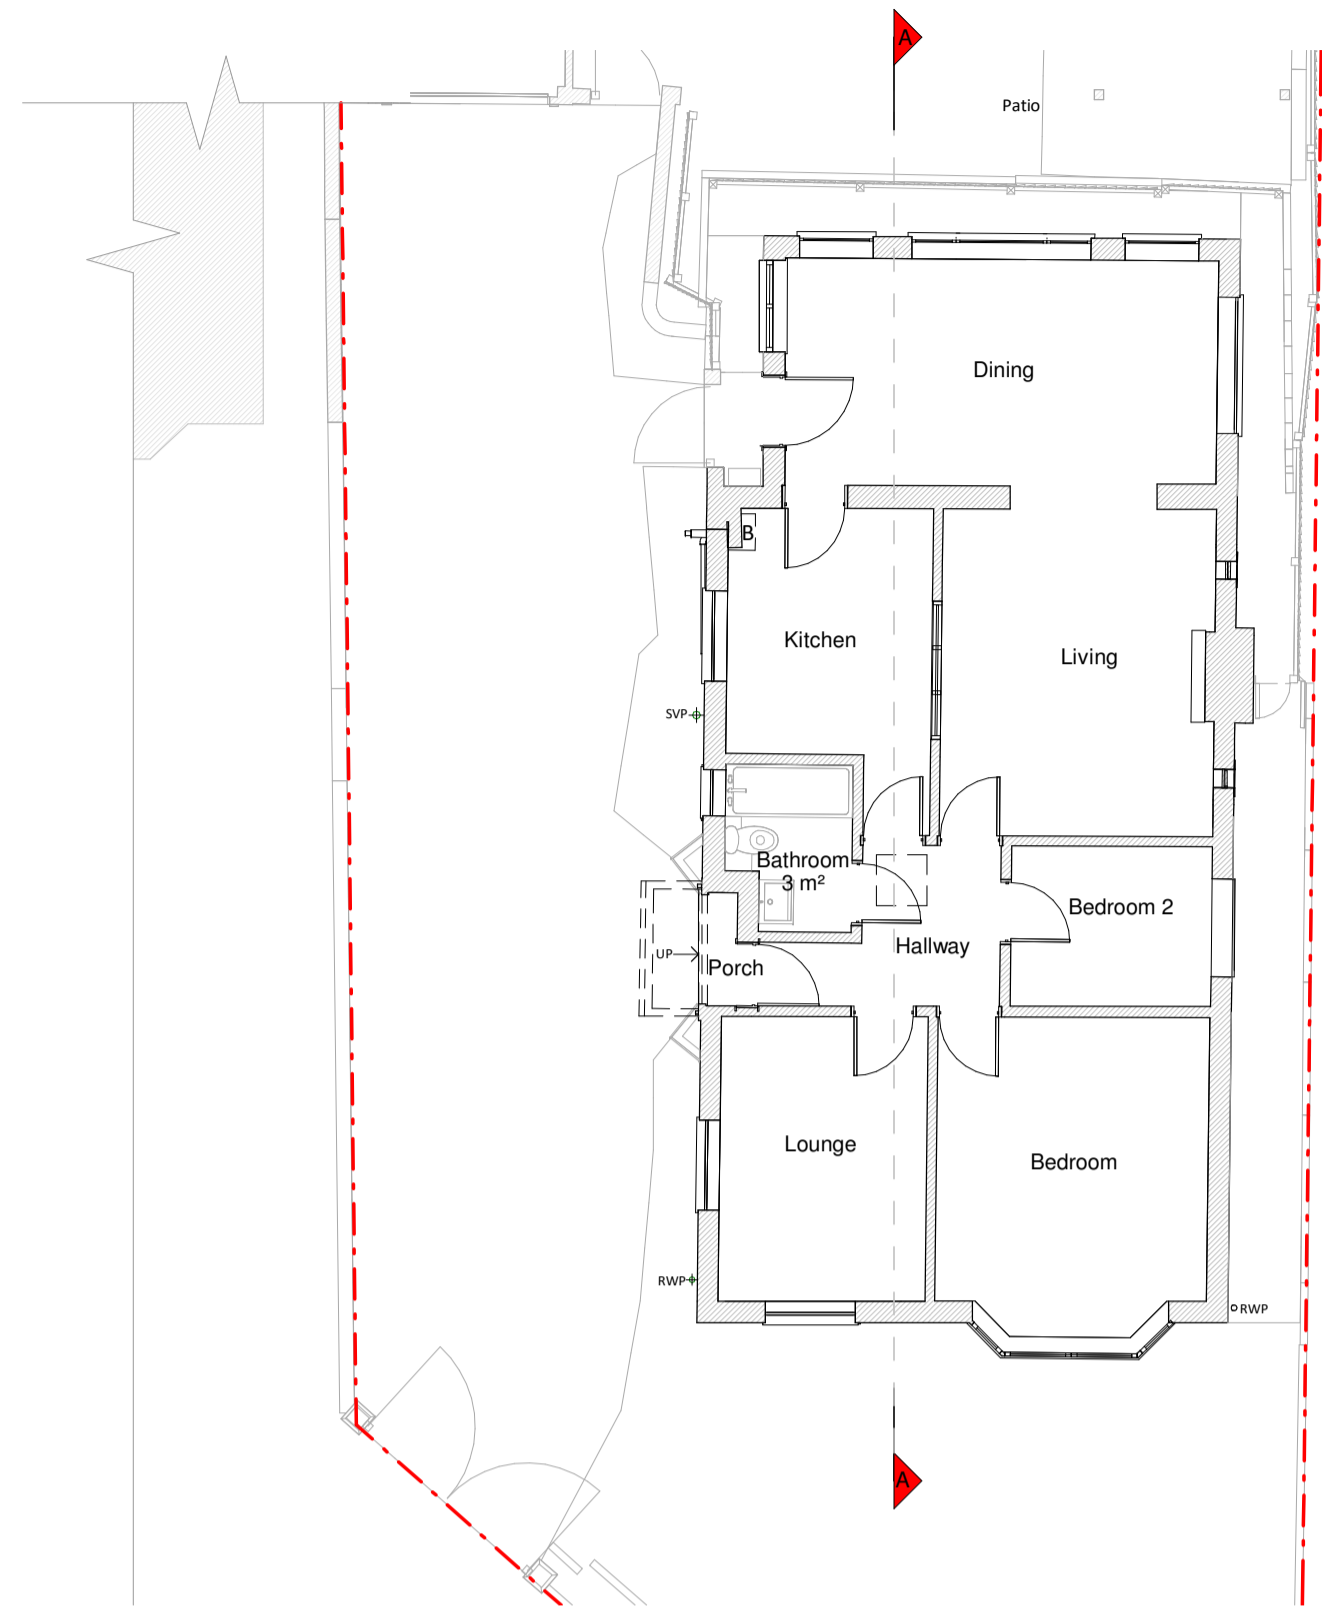


Ground Floor Plan

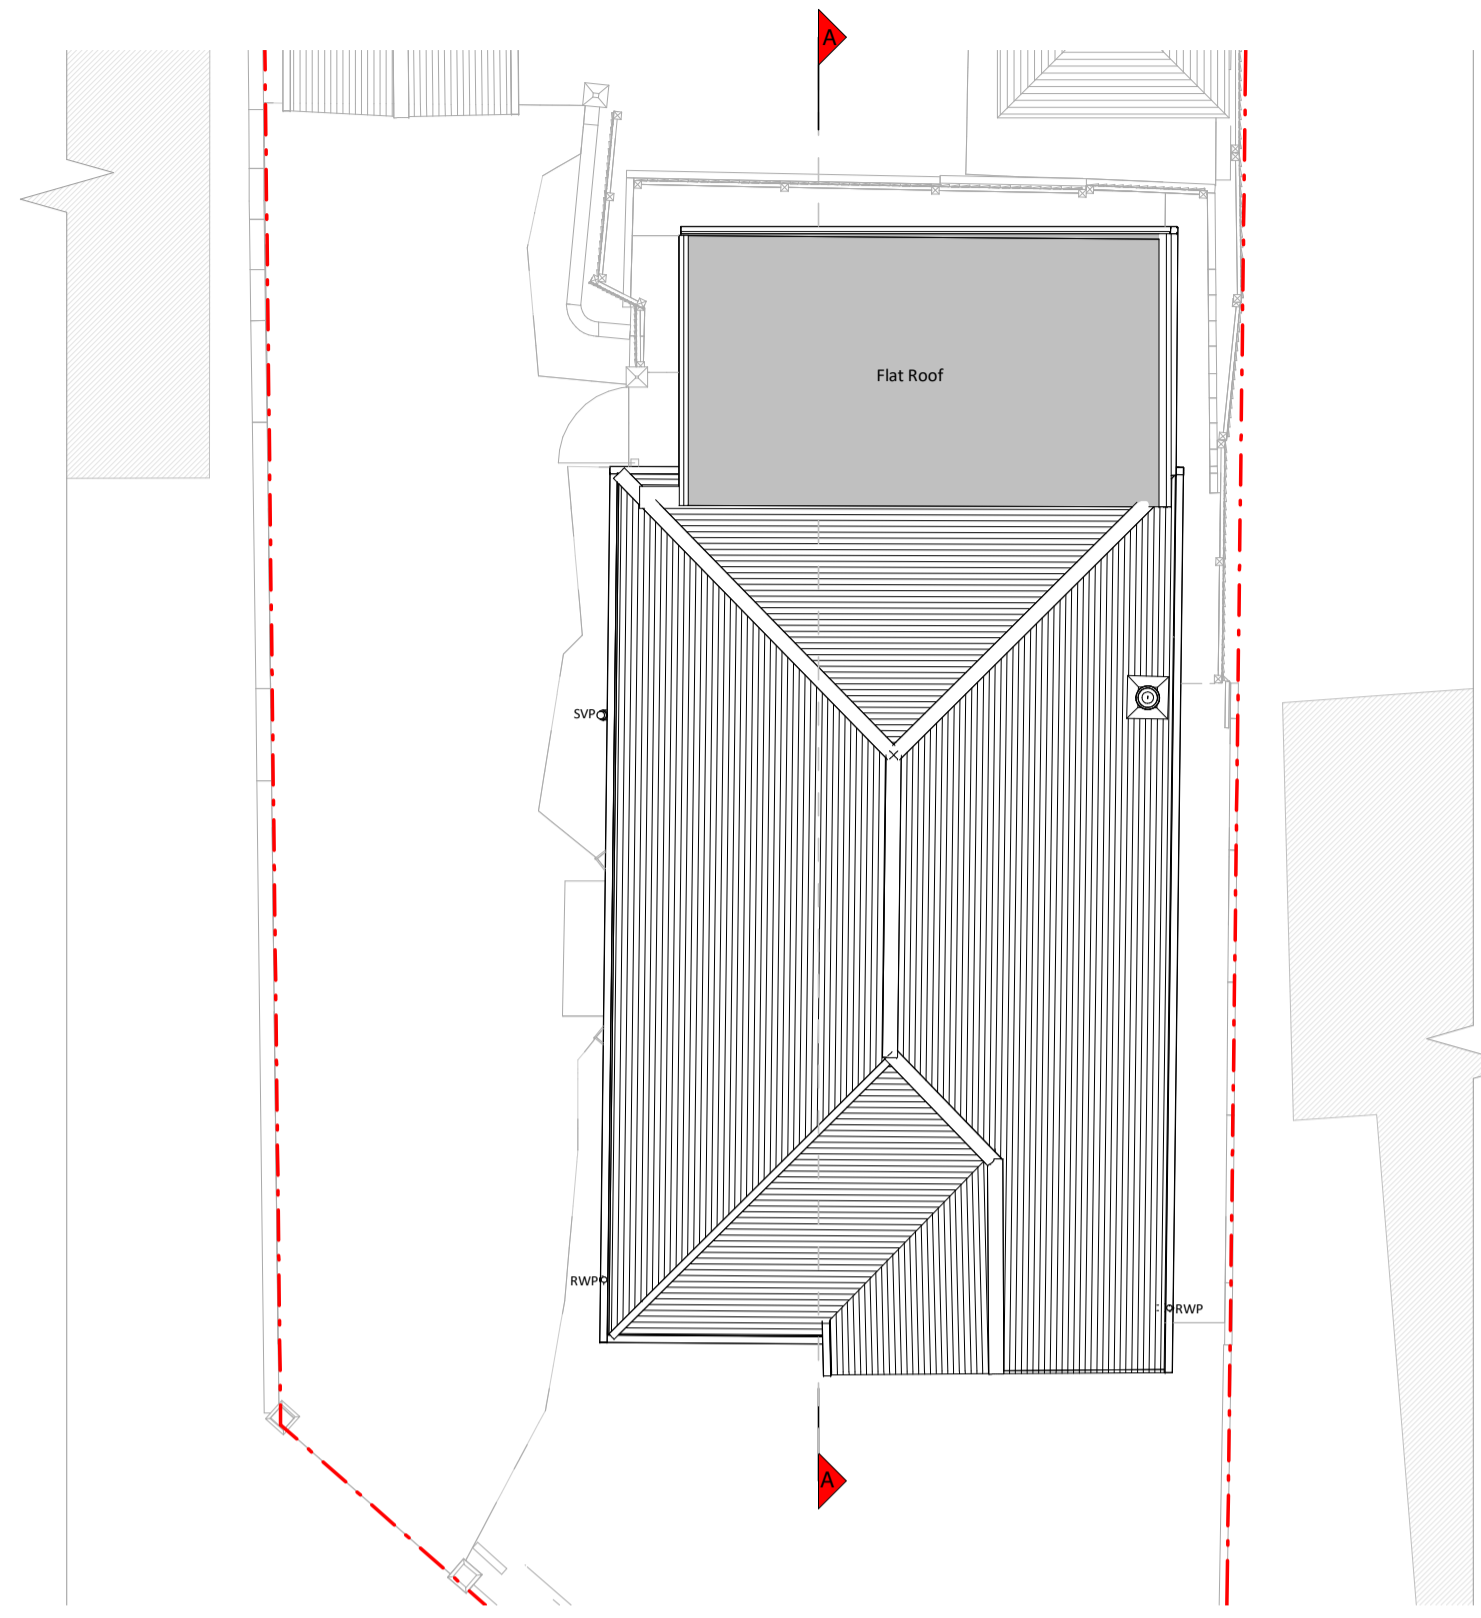

Roof Plan

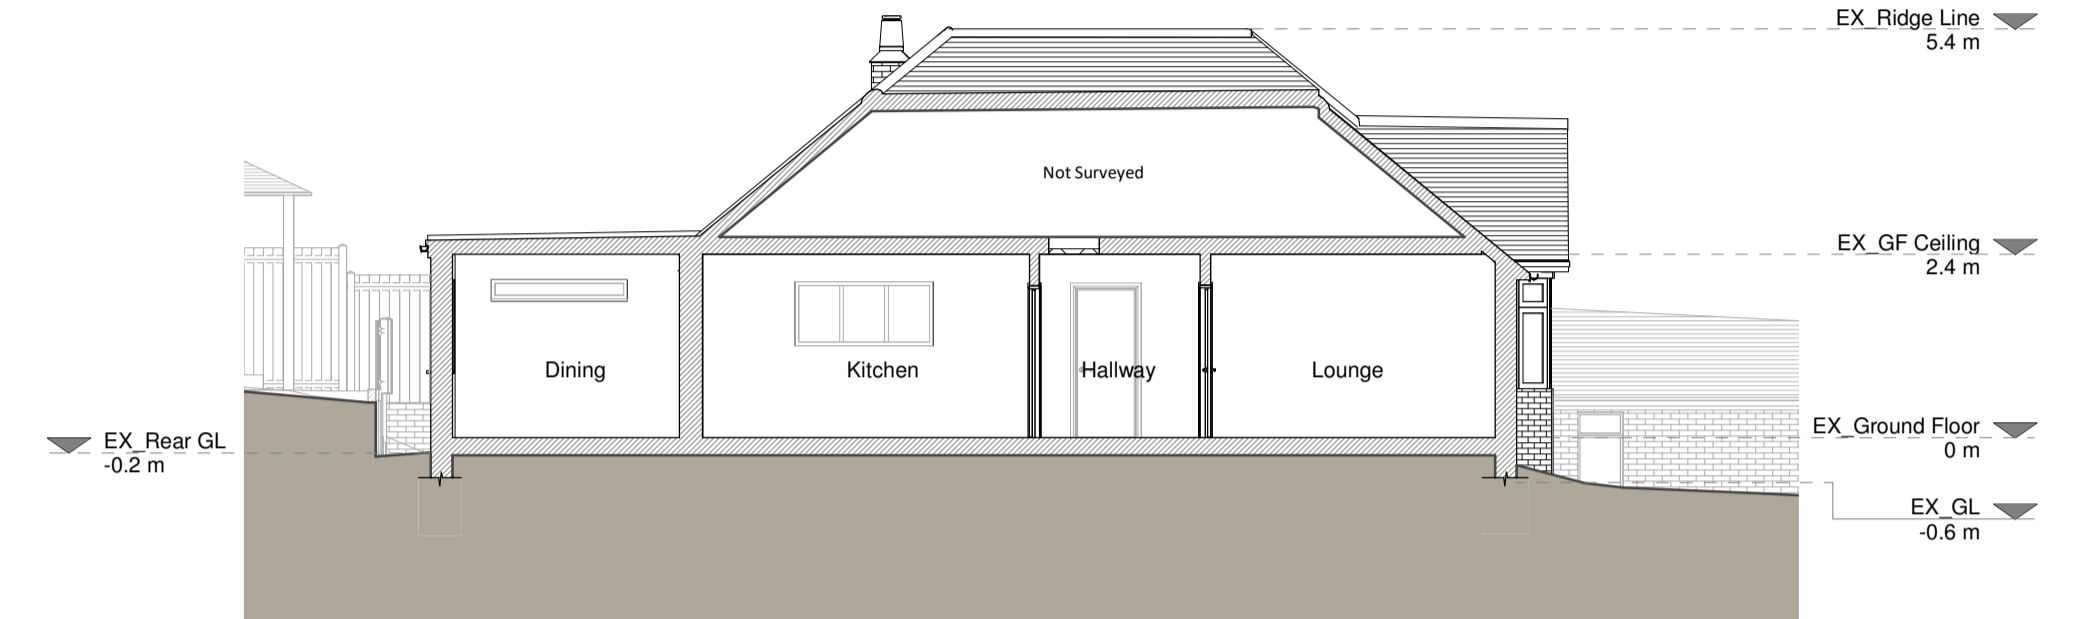


Section A - A

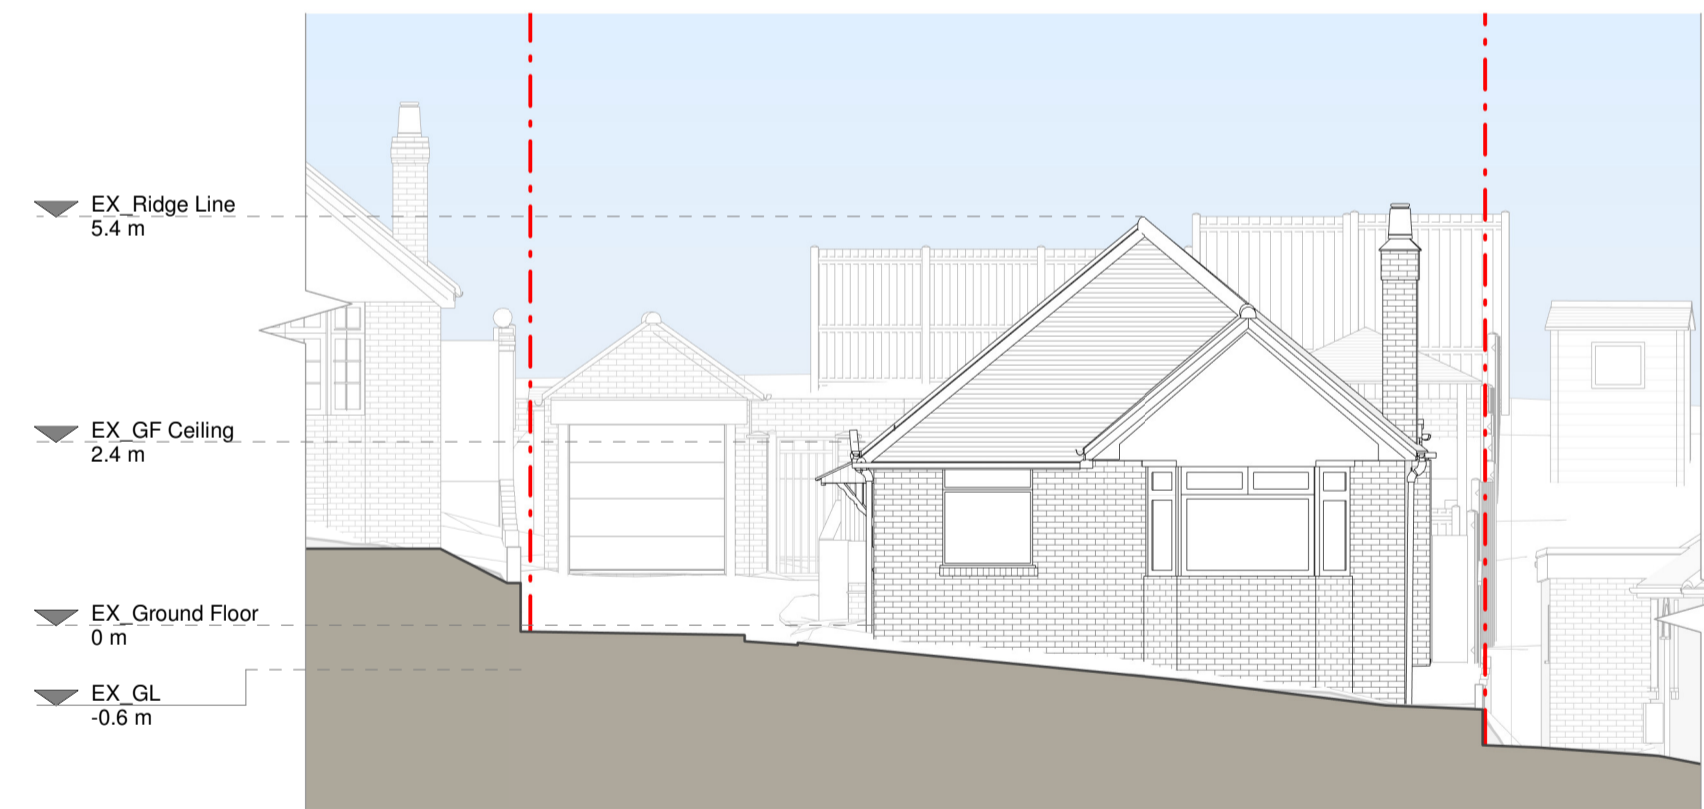


Front Elevation



Left Side Elevation

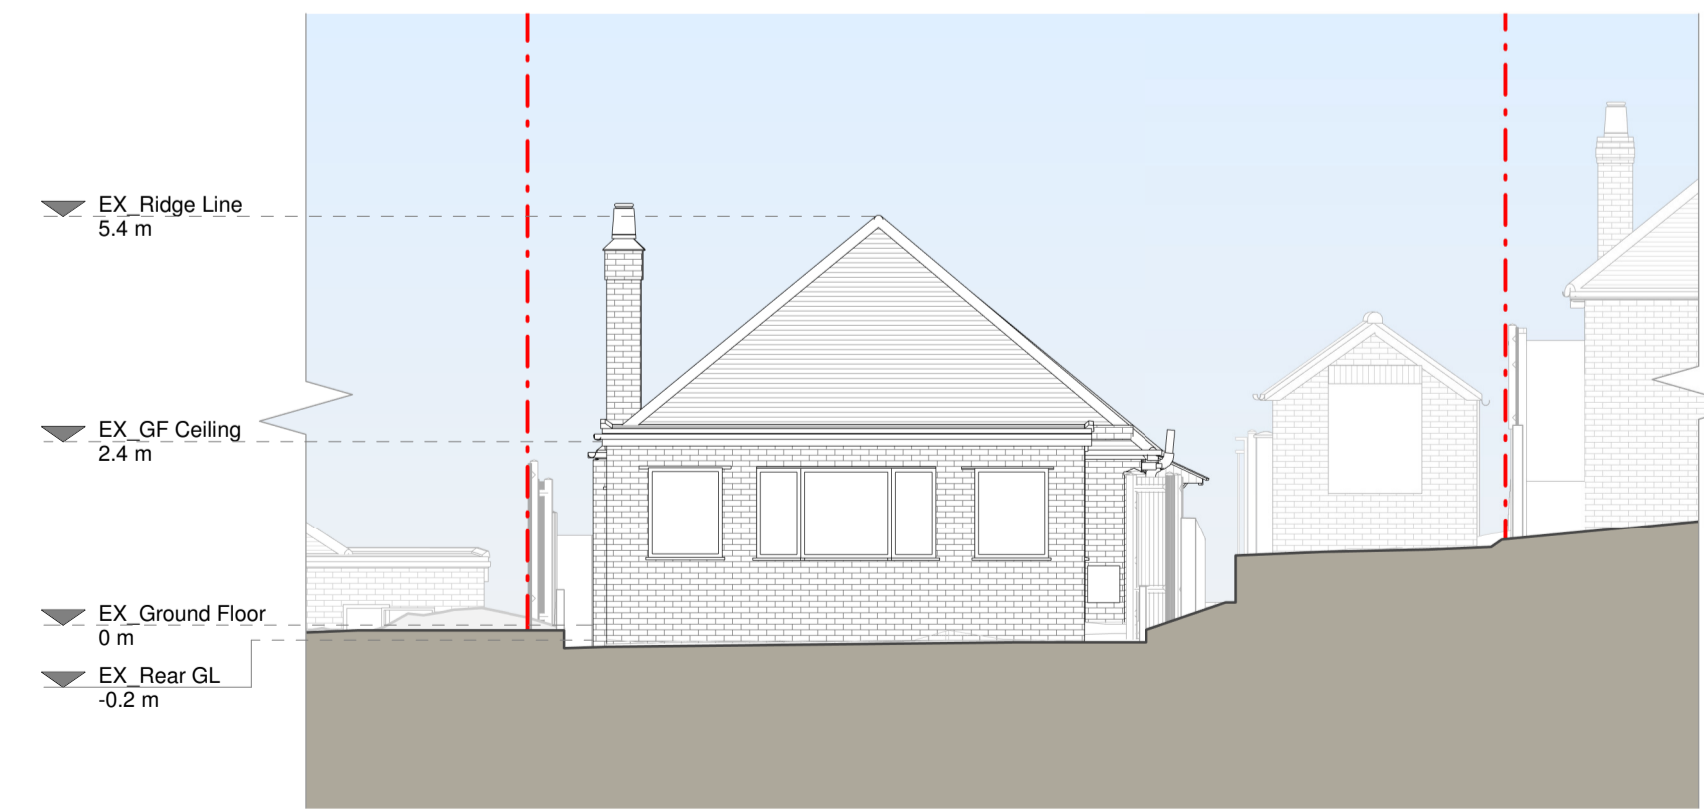

Rear Elevation

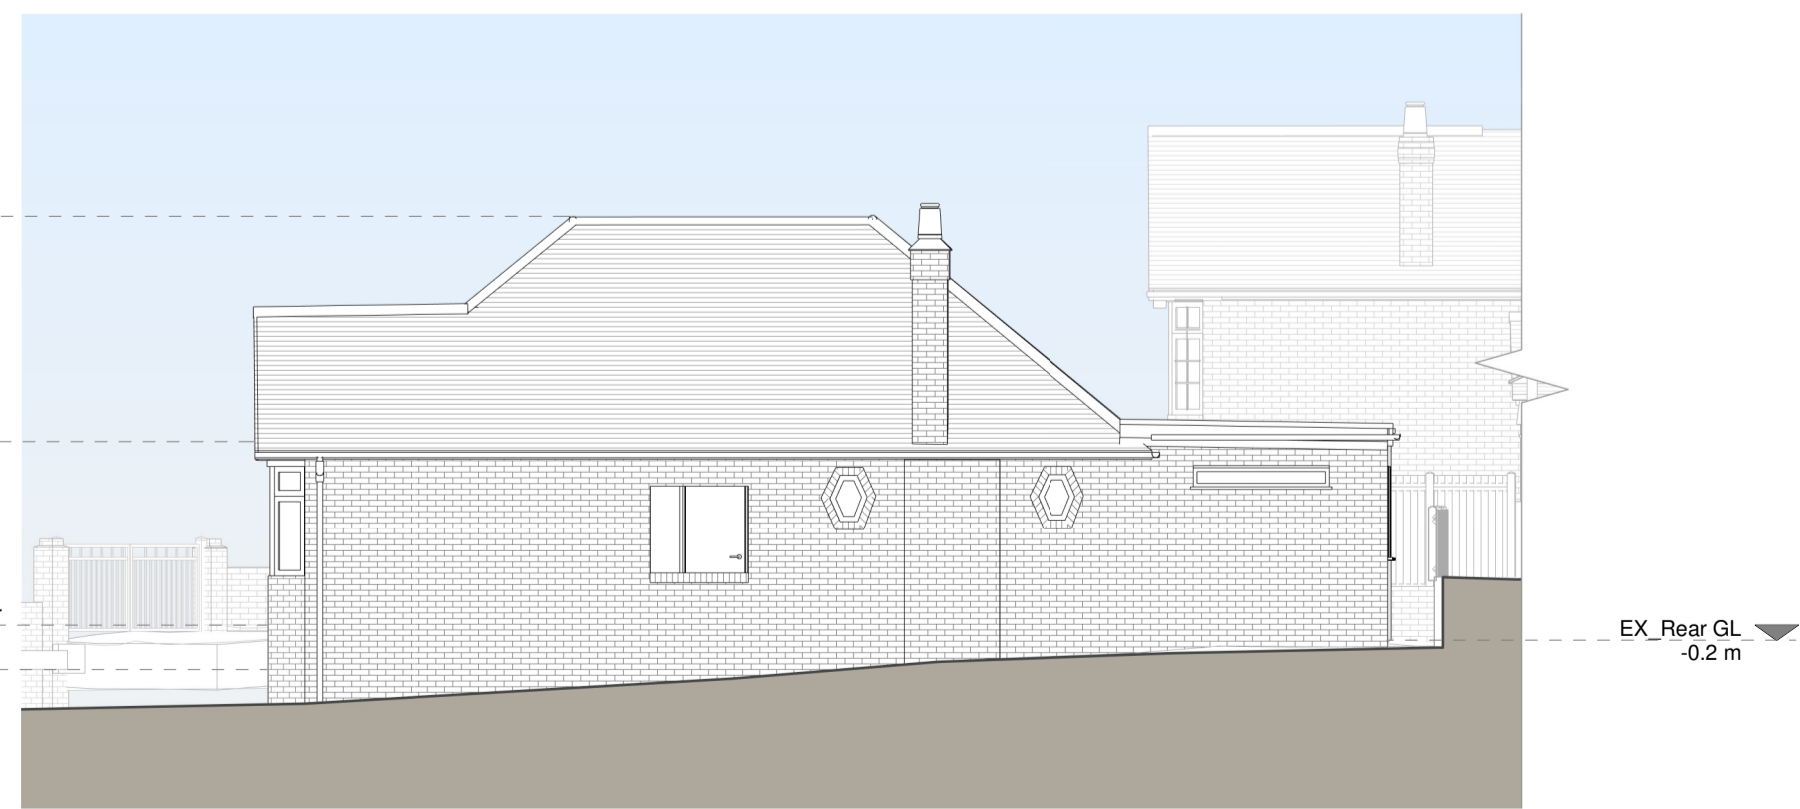


Right Side Elevation

Existing Materials:

- Windows / Walls - Red brick walls and white timber cladding
- Patched roof - Concrete tiles
- Flat roof - Black felt
- Windows - White uPVC windows
- Doors - White uPVC patio doors and green front door
- R/WPs / Gutters / Fascia's - White uPVC gutters and downpipes

KEY

	Existing walls		Boundary line
	Existing furniture		Level line
			1.5m head height
			1.8m head height

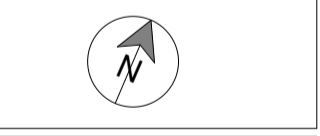

Revision

Rev	Notes	Date
A	Planning Issue	22/11/2023




Job Title
Proposed ground side and rear extensions, floor plan redesign and all associated works at 9 Lime Avenue, SO19 8NY

Drawing Status
Planning Drawings

Client
Sarah Hensford

Drawing Title
Existing Drawings


Scale 1:100 @ A1	Drawn AR
Date Nov 2023	Checked BV
Drawing No. B160606-1100	Rev. A

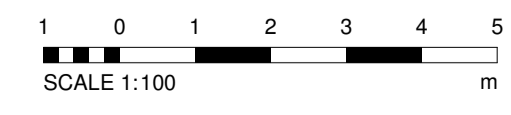


Copyright in the design and this drawing is the property of RESI. Reproduction in whole or in part without the written consent of RESI is prohibited. This drawing must be used in conjunction with all other relevant documentation and drawings.

RESI accepts no liability for any expense, loss or damage of whatsoever nature and however arising from any variations which have not been referred to them and their approval obtained.


Plans not to actual scale. Do not scale, except unless for printing purposes. All dimensions to be checked on site prior to construction and construction. All discrepancies to be reported to RESI immediately.

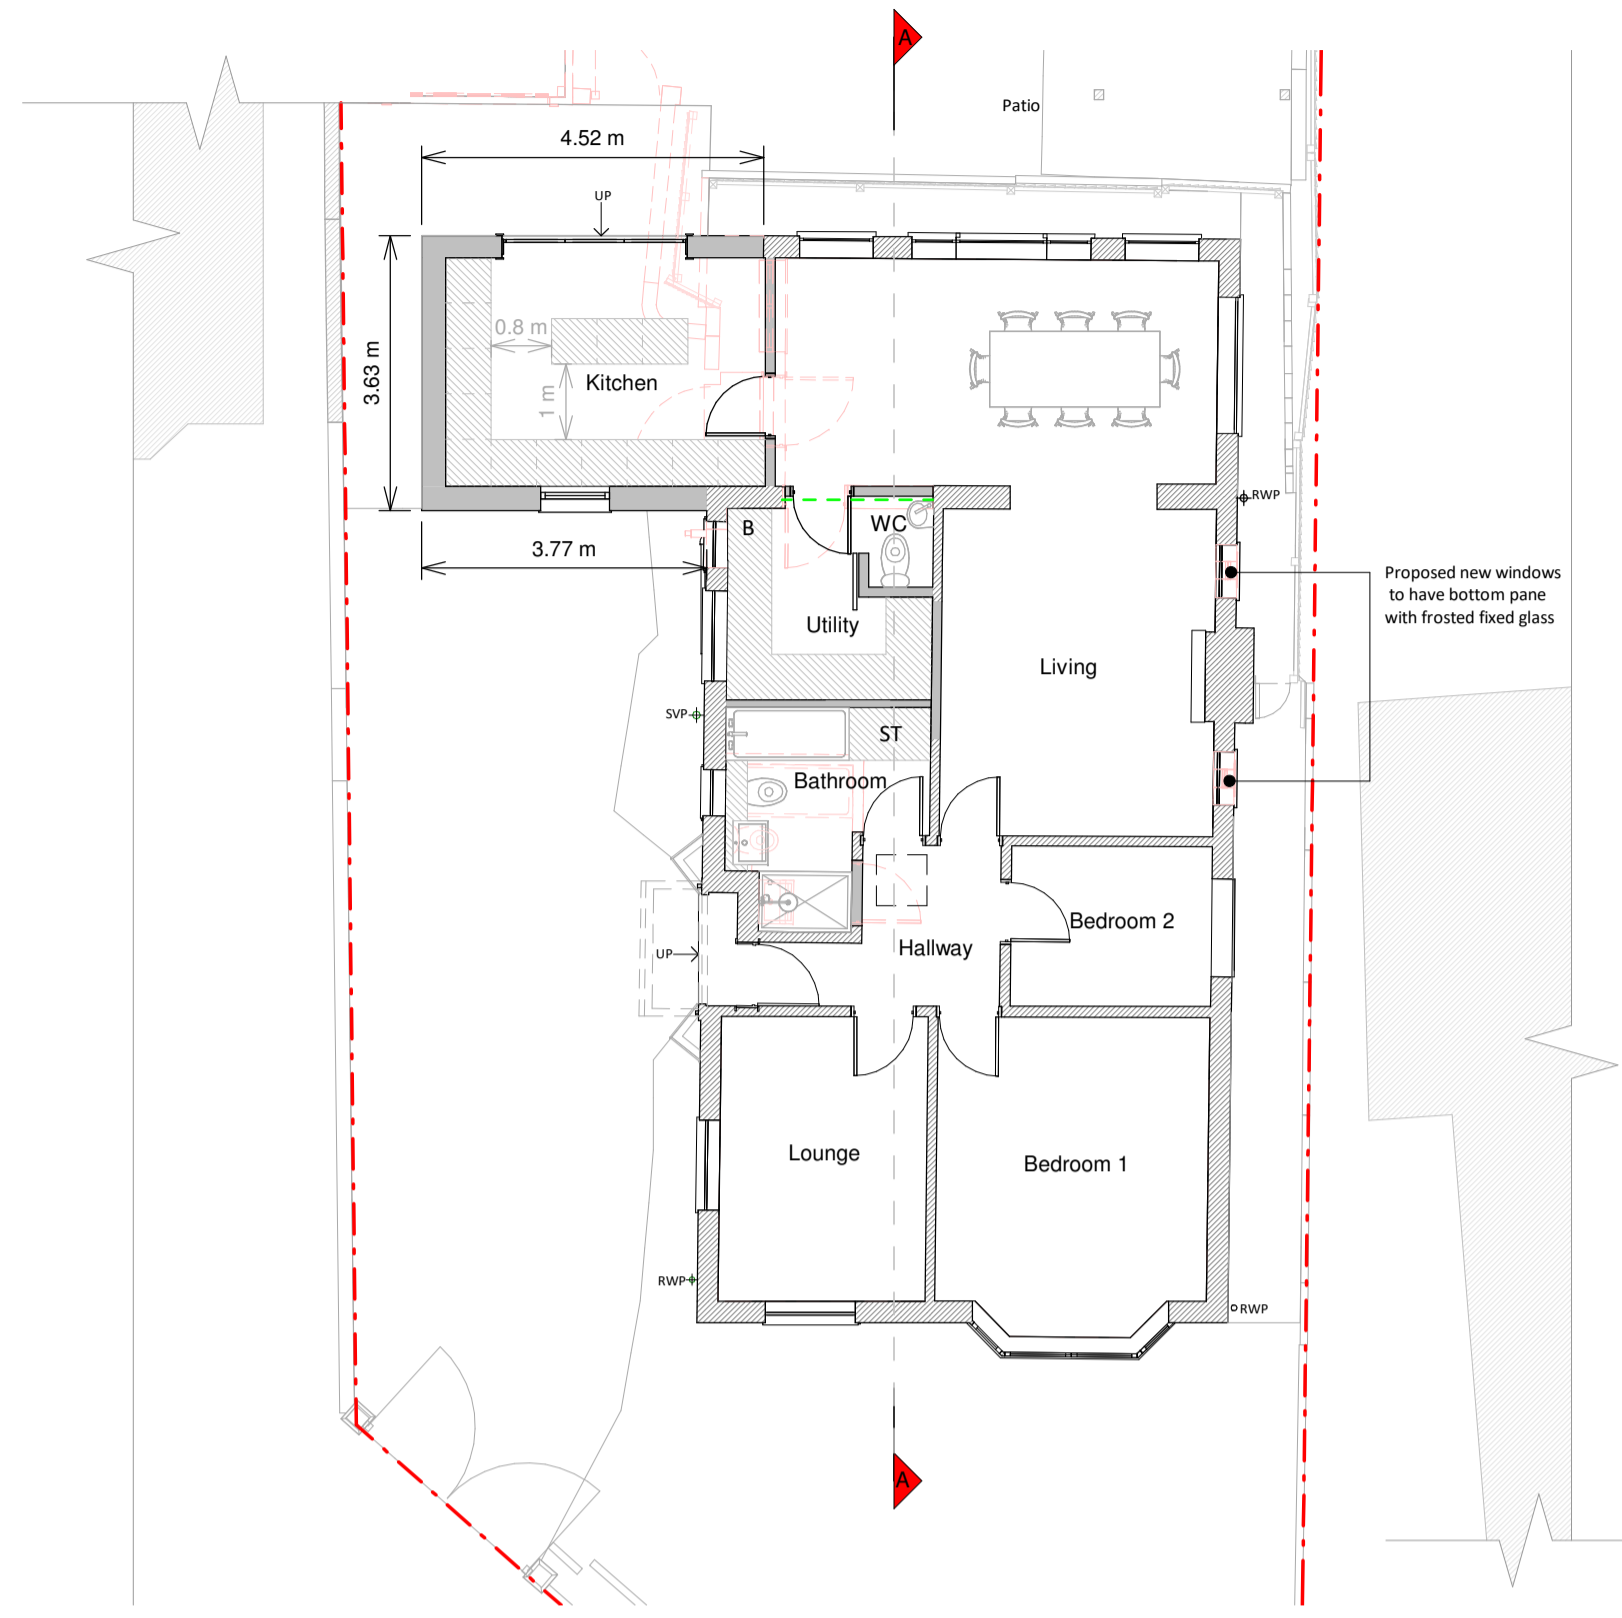


Ground Floor Plan

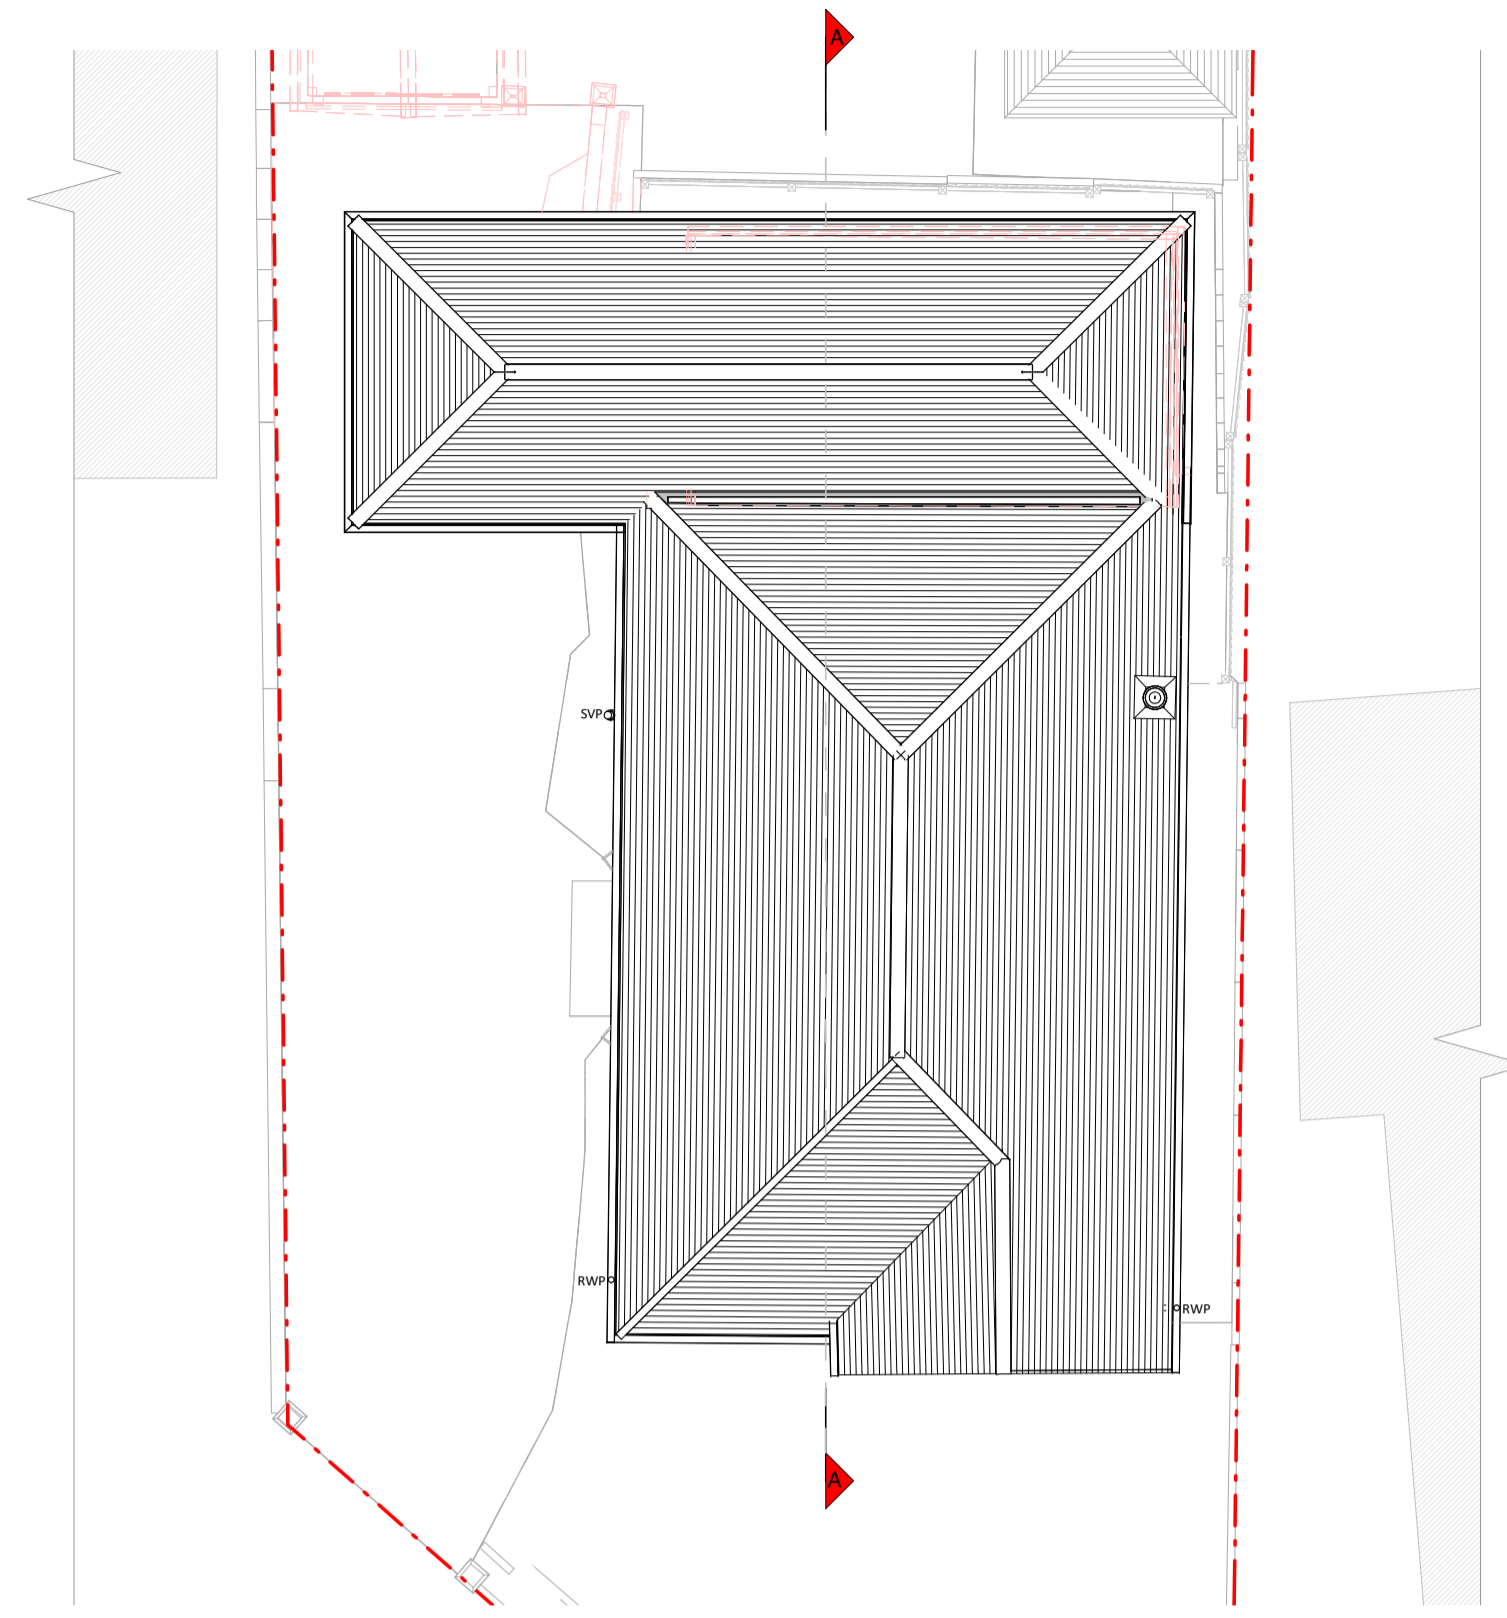

Roof Plan

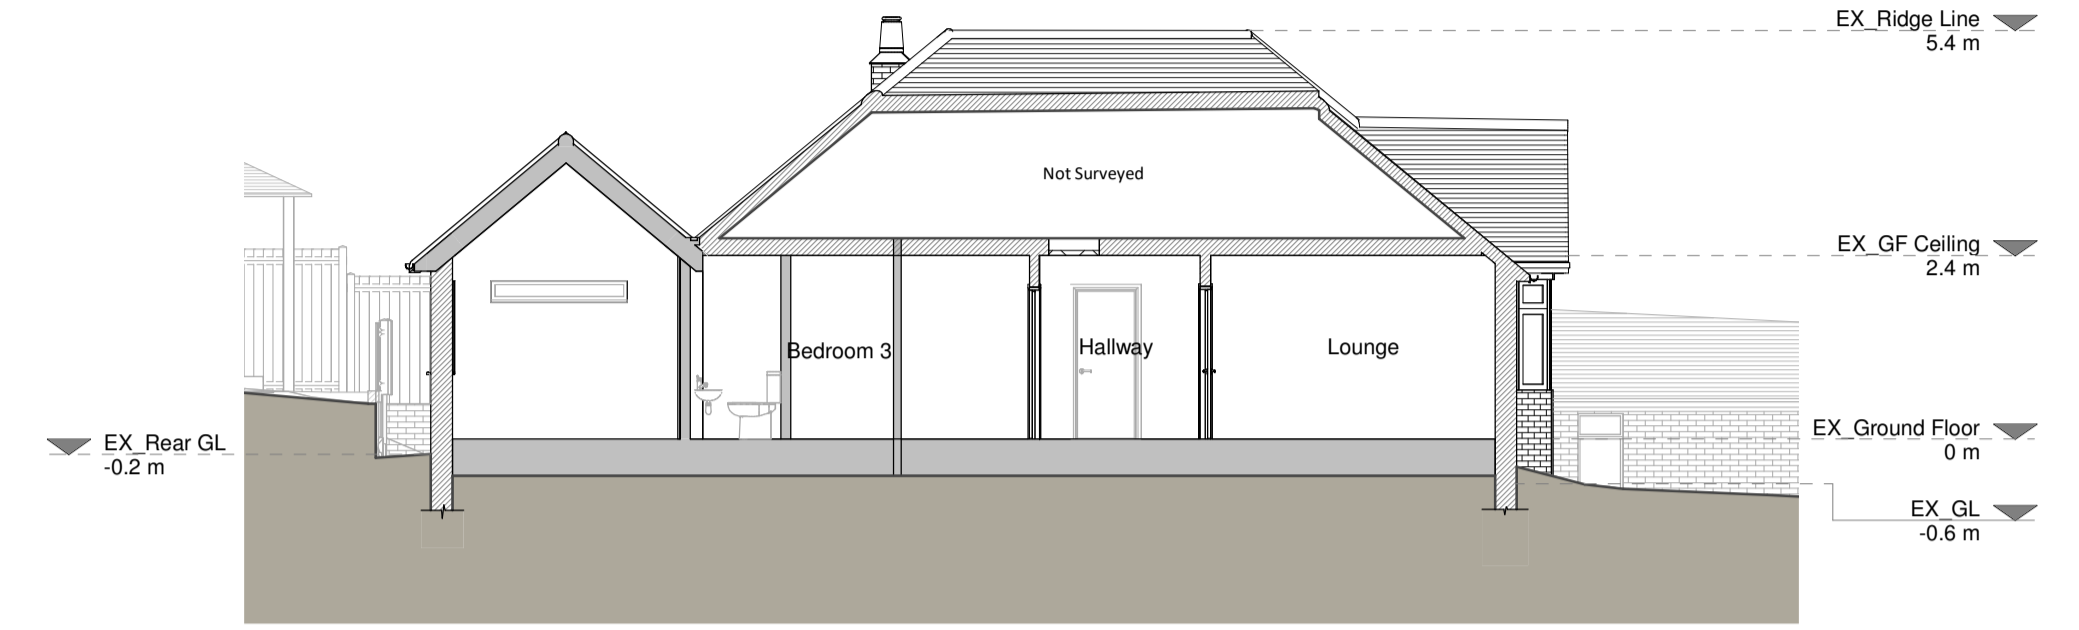


Section A - A

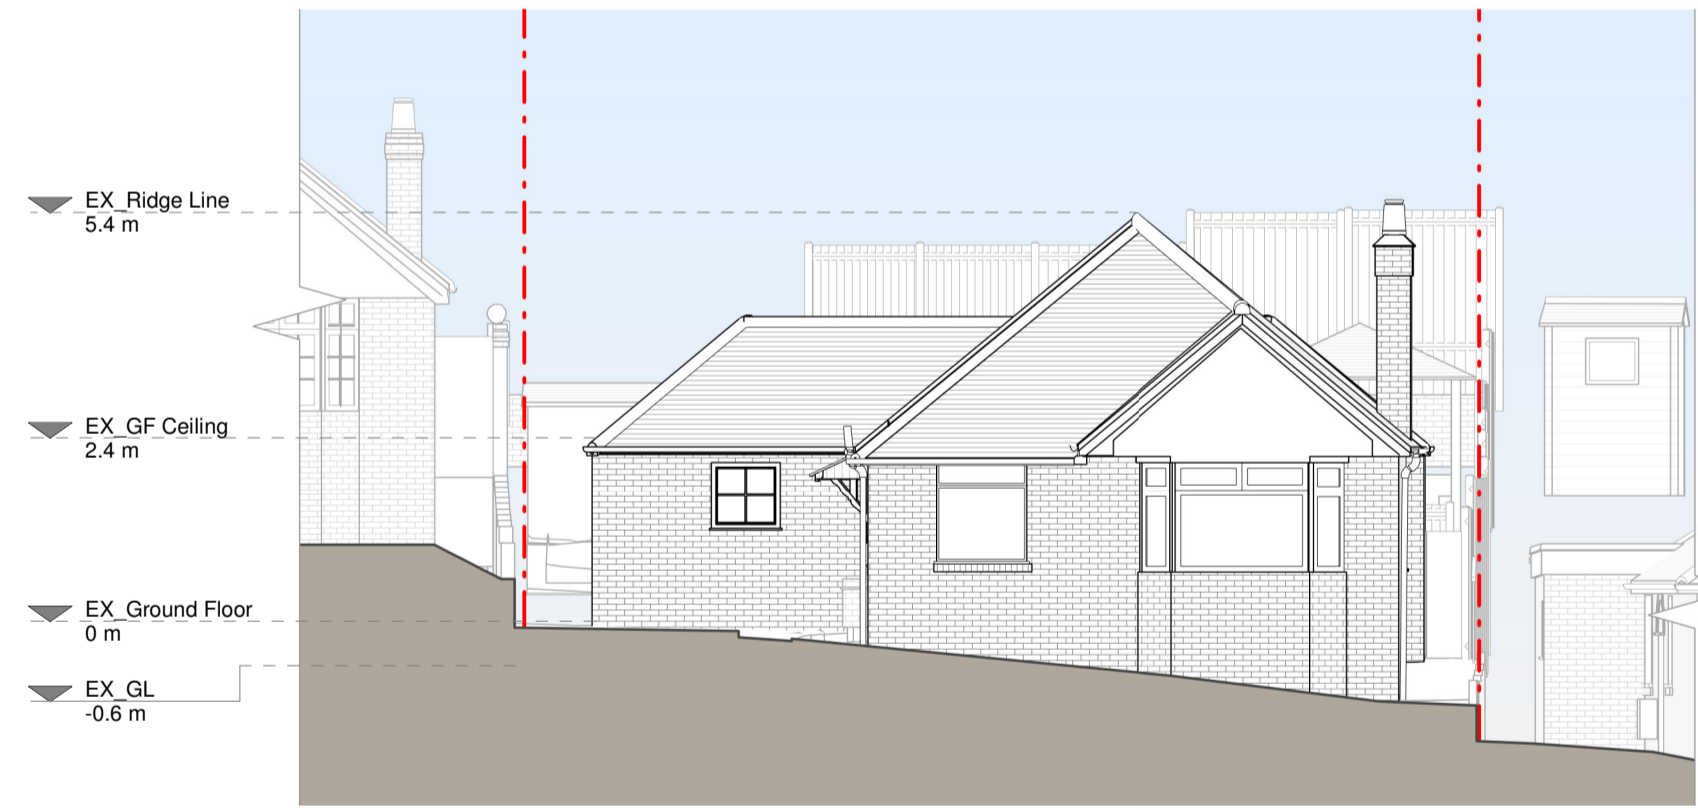

Front Elevation



Left Side Elevation

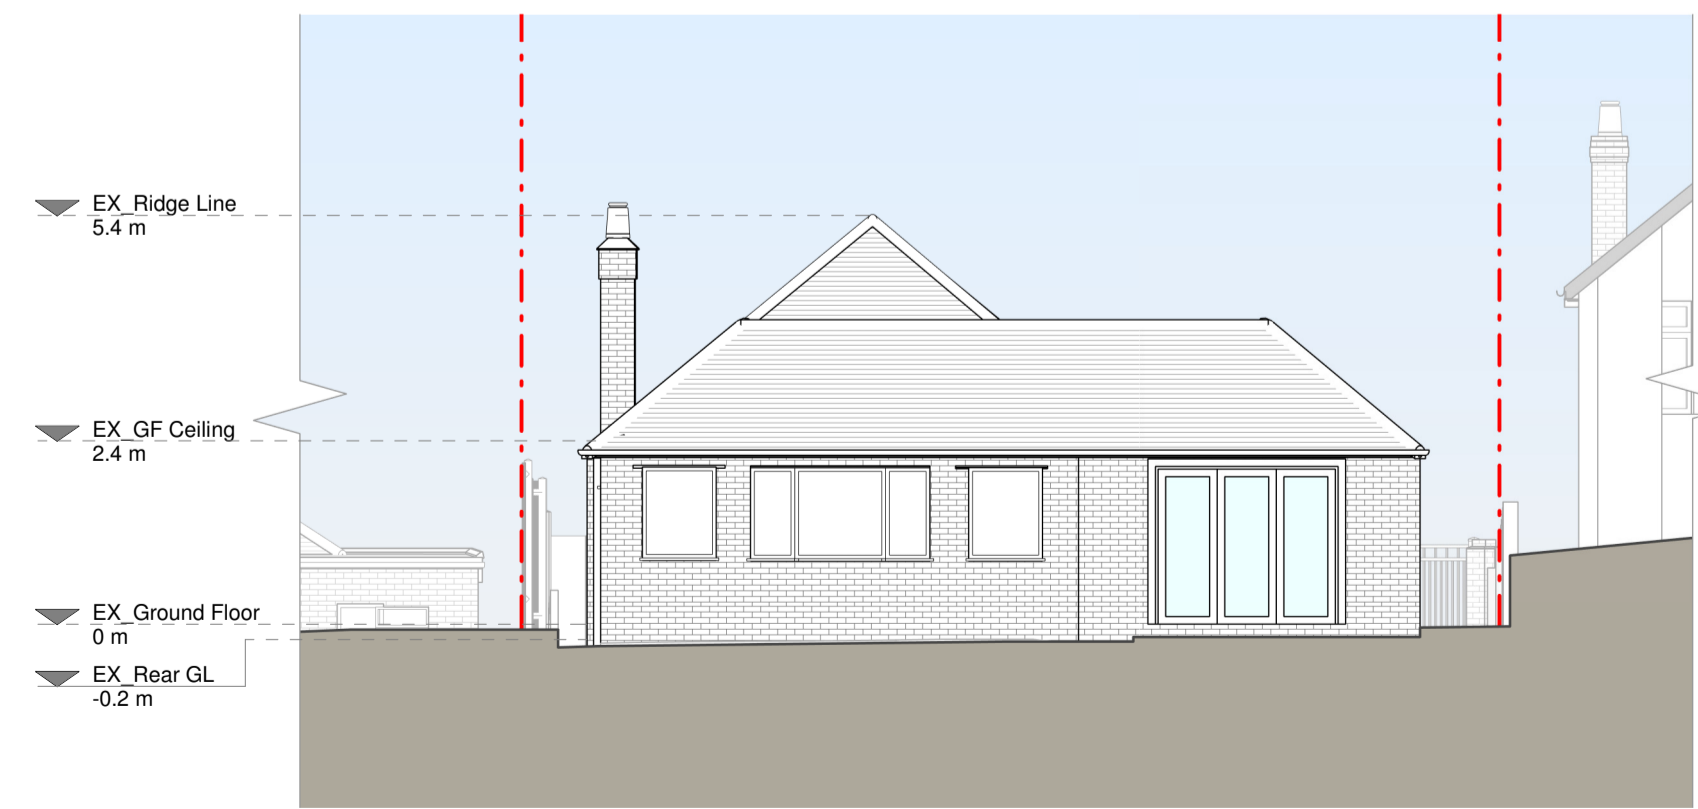

Rear Elevation



Right Side Elevation

Proposed Materials

- Brickwork / Walls - Red brick to matching existing
- Pitched roof - Concrete tiles to matching existing
- Flat roof - N/A
- Windows - White uPVC to match existing
- Doors - Aluminum bi-fold doors
- Roofs / Gutters / Fascias - White uPVC to matching existing

KEY

- Existing walls
- Proposed walls
- Proposed furniture
- Proposed staircase
- Proposed rooflight
- Boundary line
- Proposed beam
- Proposed drainage
- Existing removed
- 1.5m head height
- 1.8m head height



Revision		
Rev	Notes	Date
A	Planning Issue	22/11/2023



Job Title
Proposed ground side and rear extensions, floor plan redesign and all associated works at 9 Lime Avenue, SO19 8NY

Drawing Title
Proposed Drawings

Client
Sarah Hensford

Drawing Title
Proposed Drawings

Scale	Drawn
1:100 @ A1	AR
Date	Checked
Nov 2023	BV
Drawing No.	Rev.
8160006-3100	A

