


**02** Rear Elevation  
scale: 1:100



**01** Front Elevation  
scale: 1:100

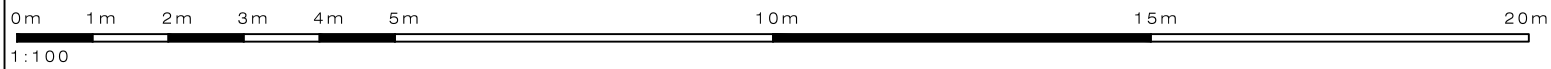

**PLEASE NOTE:**

- All dimensions to be checked on site before fabrication.
- Contractor to refer to engineers drawings before proceeding with works.
- All drawings and designs are covered by design right (intellectual property), and may not be distributed, copied or issue without written permission of the architect.
- All design concepts are the sole property of the architect and no adaptations, reproductions or copies may be made without written permission of the architect.
- These drawings are subject to any variation required or recommendation by any statutory authority, or for the better carrying out of the works.
- Samples to be provided by contractor for the architect approval.
- All finishes to architect satisfaction.
- All drawings to be approved by the architect before construction.

**ADDITIONAL NOTES:**

Rev	Issued for	Date	By	Issued	Rev	Issued for	Date	By	Issued
01	skylights added	11 Jan 24	AG	AG					

Client  
Private

Architect  
**Ariel Greis Design**  
9 St Clair Dr, London E14 8UG  
info@arielgreisdesign.com

Tel: +44 (0)20 3411 8831  
www.arielgreisdesign.com

Project  
31 Hodford Road  
NW11 8NL

Title  
Proposed  
Front and Rear Elevations  
Option C

Project No  
2203A

Status  
Preliminary

Scale  
1:100 @ A3

Drawn  
CV

Issued  
AG

Date  
26 Sep 22

Drawing No  
APL-027

Revision  
01