
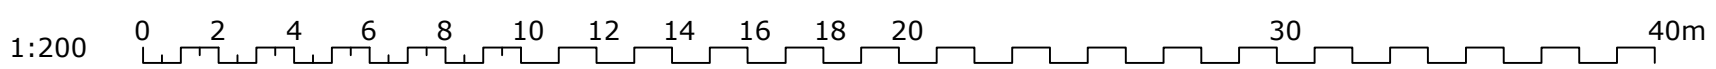


dashed line denote shared boundary access for No22/26

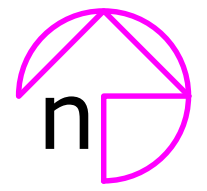

Rev:	Description:	By:	Date:
------	--------------	-----	-------

Client/Project:
 Ian Scott,
 24 Claude Road, Spennymoor,
 Durham, DL16 7GR

Project status:
PLANNING

Drawing title:
 Site plan as existing

Scale: 1:200	Paper Size: A3	Drawn: A Walton	Checked: J Newell
Project ID: J-46737298	Drawing No: 01	Revision:	Date: 12.12.2023