

Lane

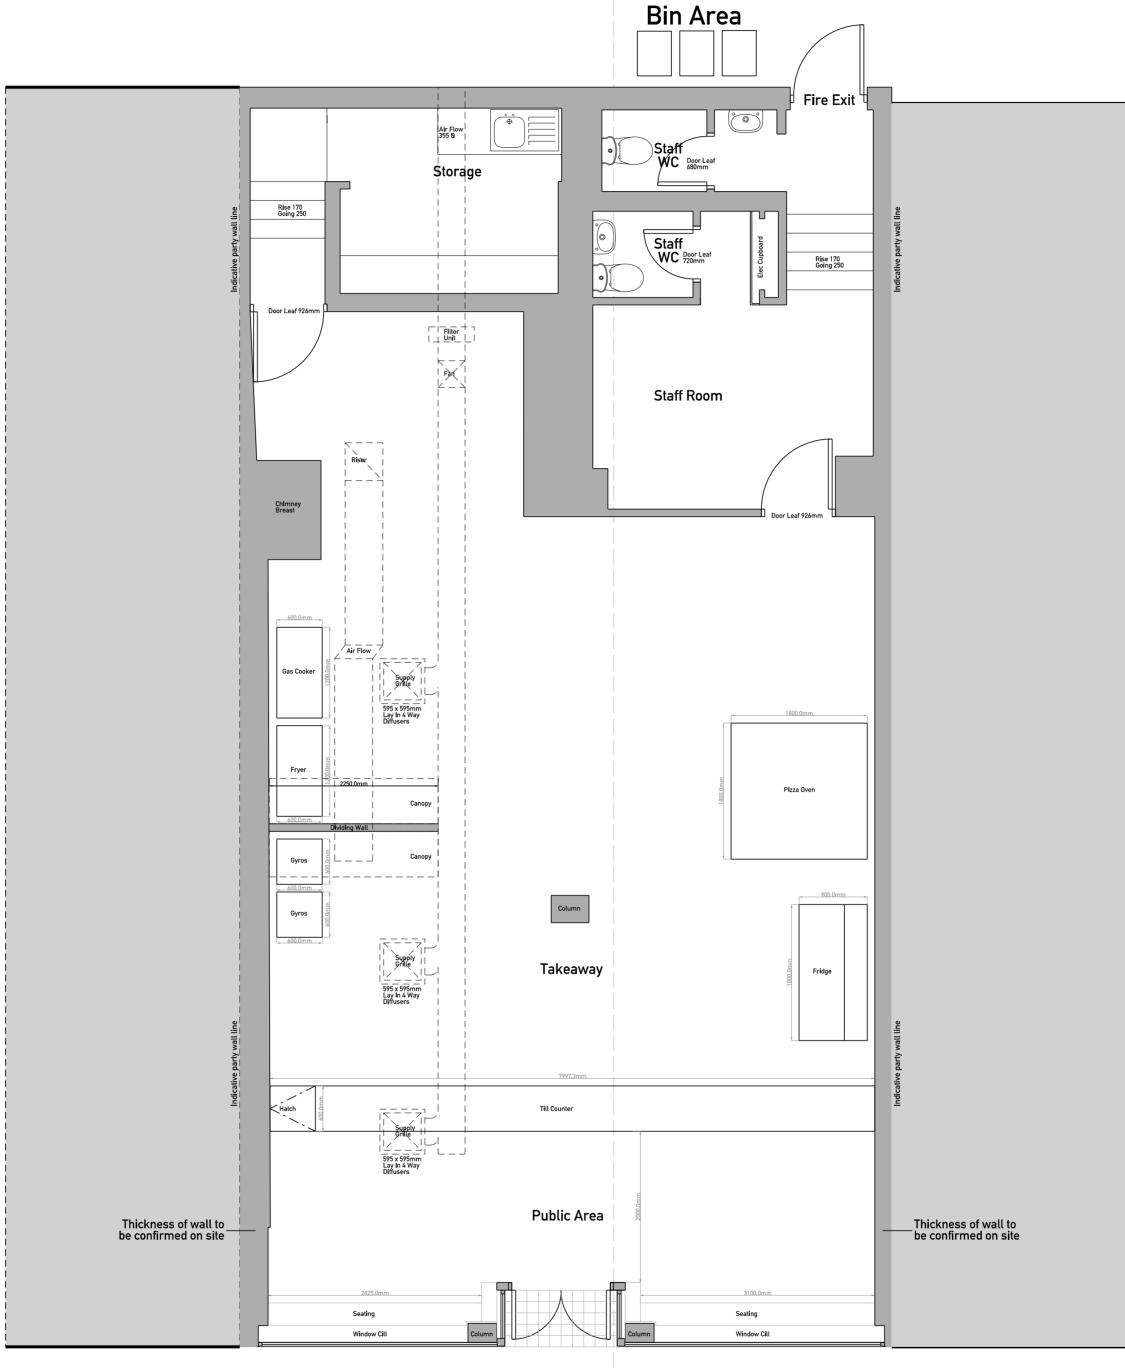

Betfred Mediterranean To Go Shellys 1852

Pavement

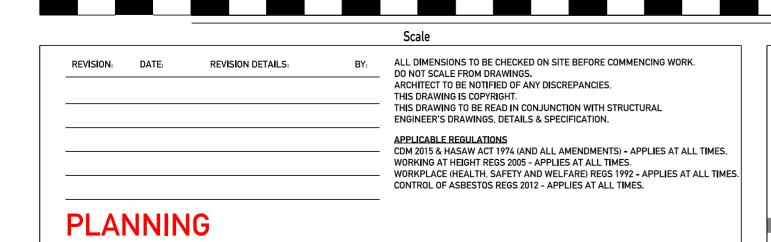

Metres

CLIENT:	Mr. Andi Tuka	SCALE: 1:50 @ A2	DATE: 06.12.2023	DRAWN: NSS
PROJECT:	Use of vacant shop (class 1) as hot food takeaway (class 3) with erection of flue to rear 1848 Paisley Road West Cardonald, G52 3TW	DRAWING NO: L2 (21) 001	CHECKED: NS	REVISION: P01
DRAWING:	Proposed Ground Floor Plan			

BRISTOL & WEST HOUSE. 4TH FLOOR 82 UNION STREET. GLASGOW. G1 3QS T: 0141 248 4046 F: 0141 226 4366 E:INFO@SONDHASSOCIATES.COM WWW.SONDHASSOCIATES.COM SONDH ASSOCIATES ARCHITECTURE & DESI