





proposed front elevation 1/50

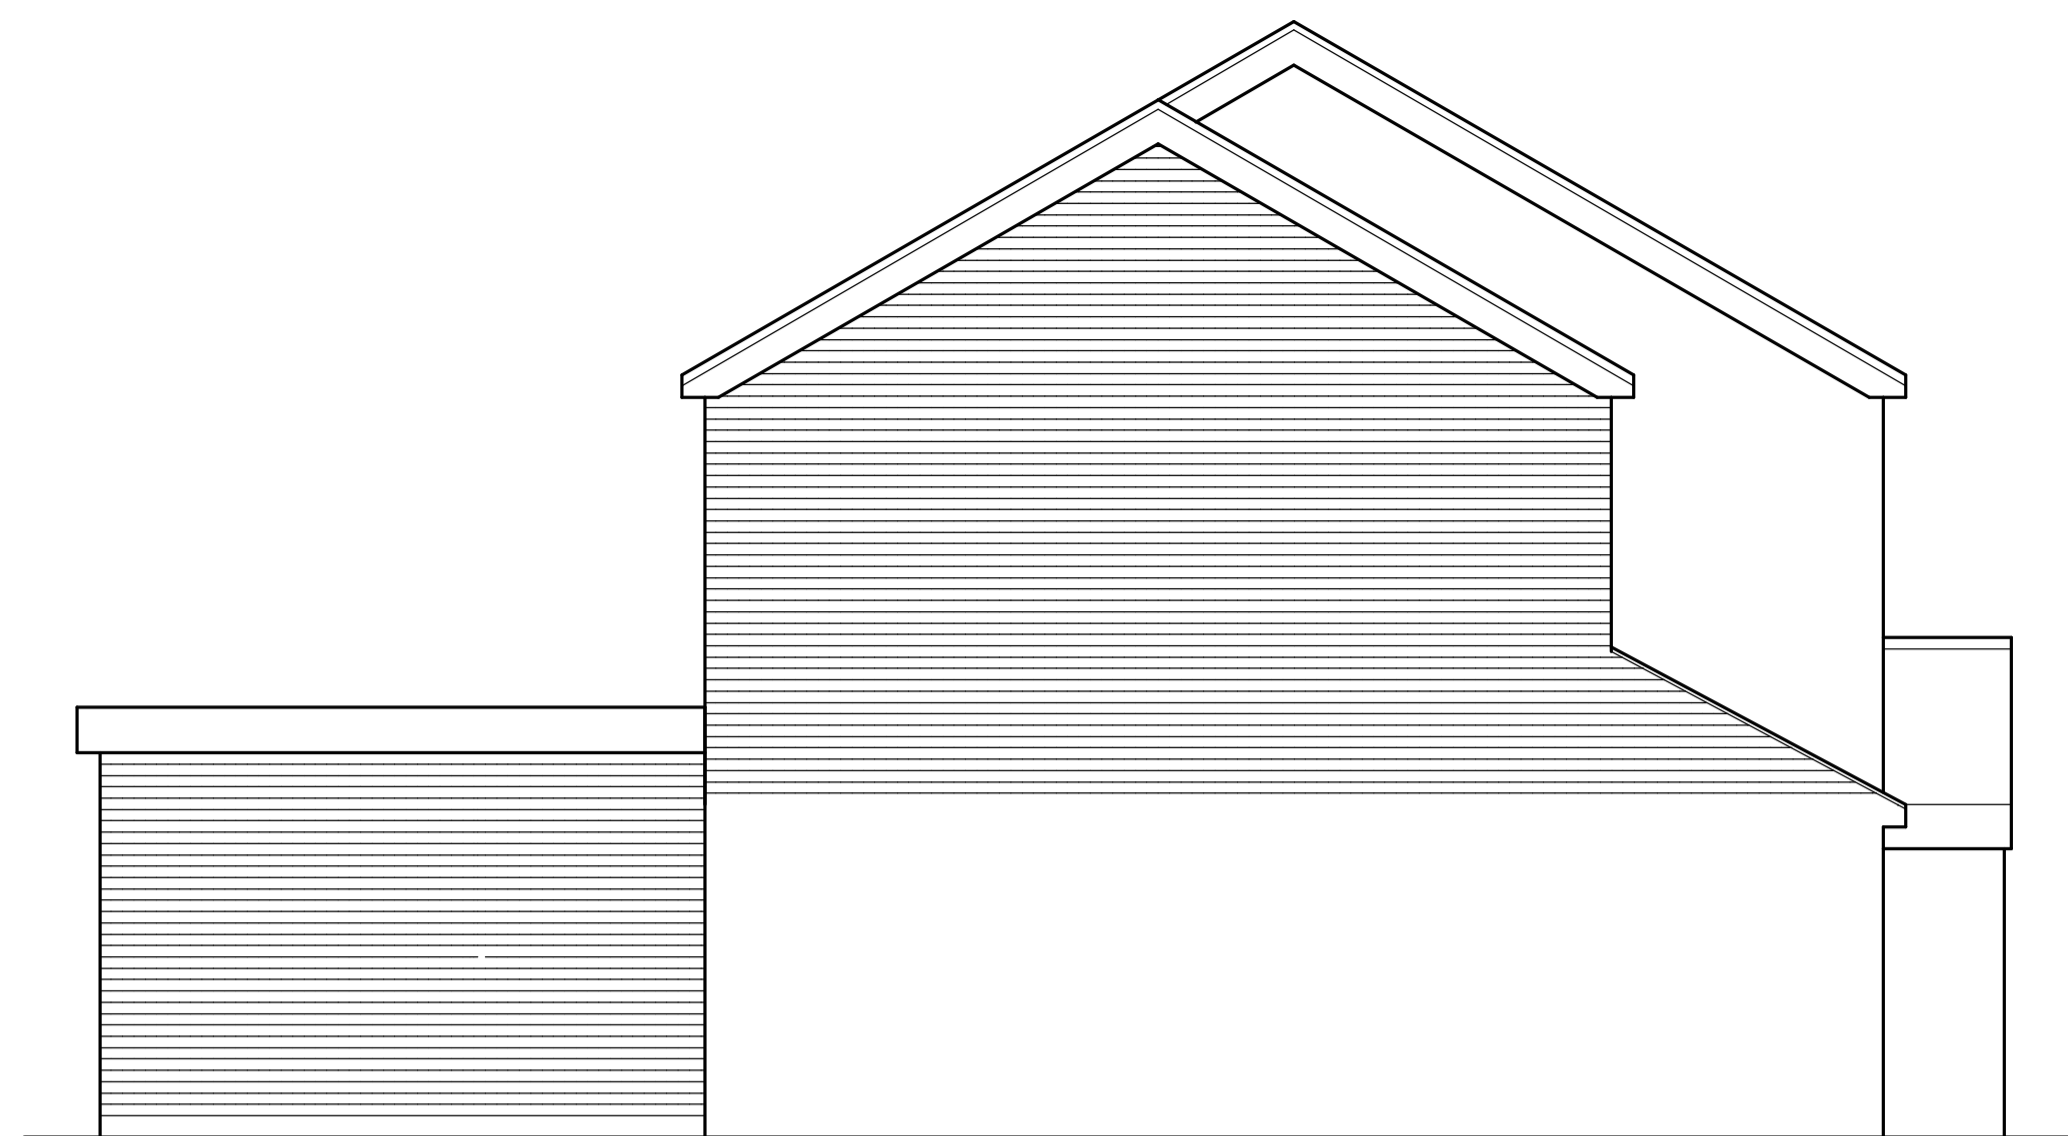


proposed side elevation 1/50

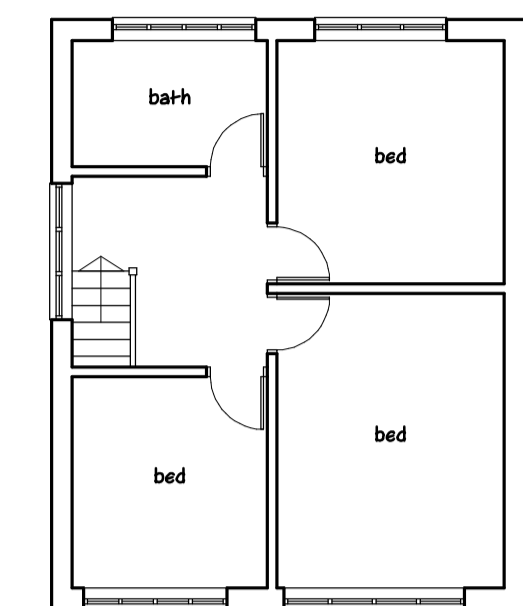

existing first floor 1/100




existing front elevation 1/100

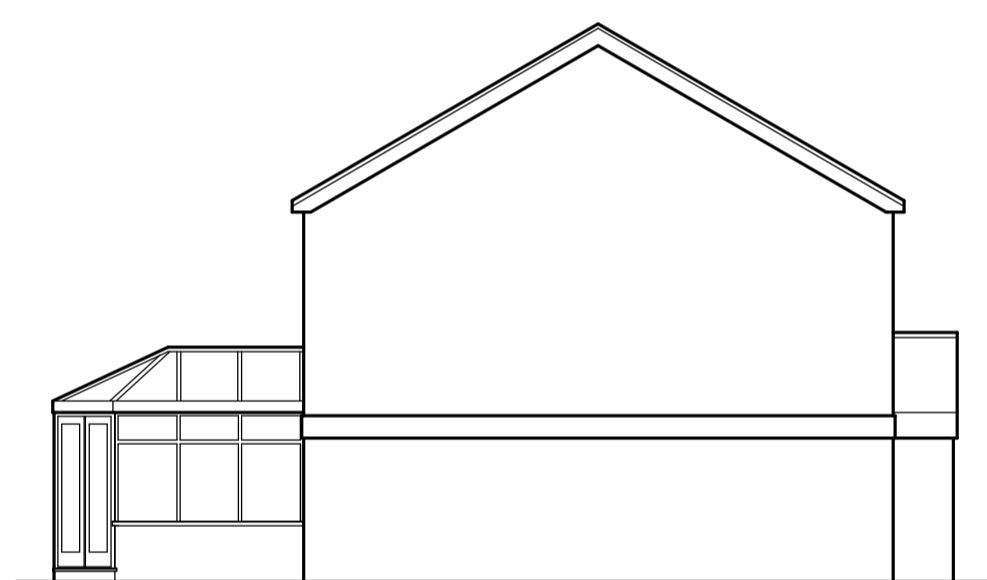



existing side elevation 1/100



existing rear elevation 1/100

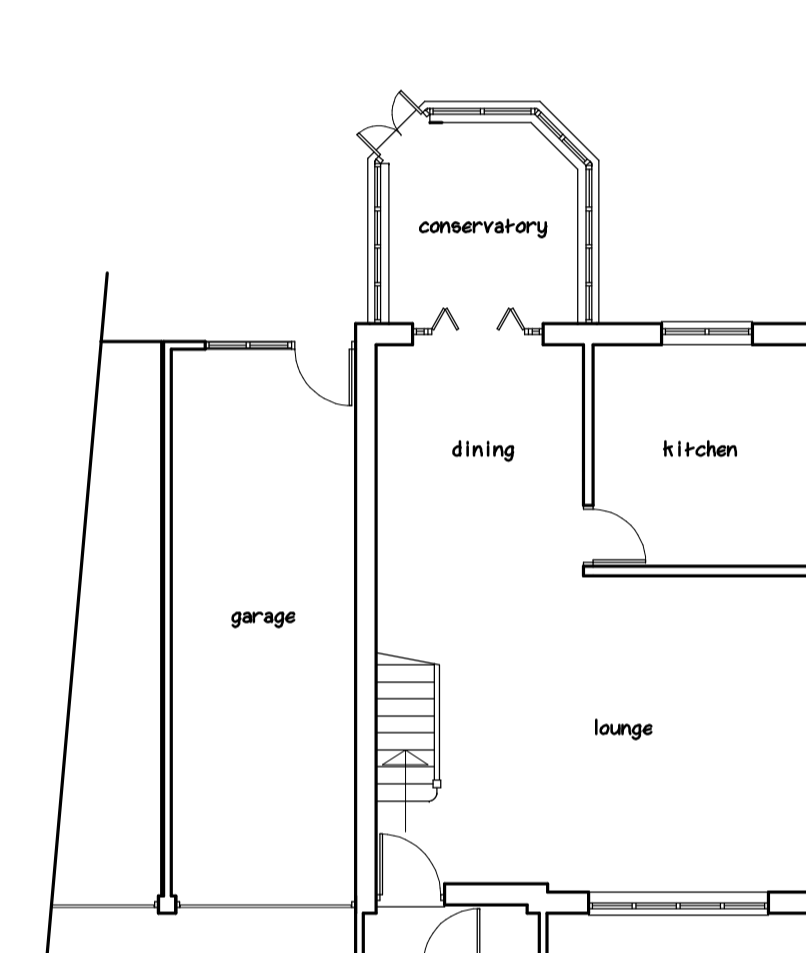

existing ground floor 1/100

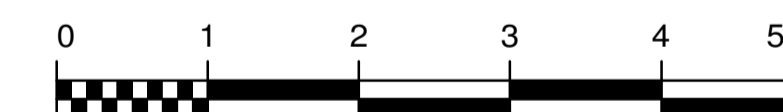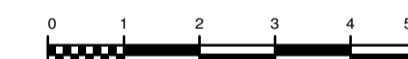

proposed rear elevation 1/50

Project	: Single storey rear, 2nd storey side extension	
Address	: 15 Mollands Lane South Ockendon	
Client	: Mr. M. Broomfield	
Date	: August 2023	
Drawing No.	: MBO1/23/1A	
Scale @ A1	: 1/50, 1/100	
Revisions		
A	Side wall angled	04/12/2023