





LOCATION MAP 1:1250




BLOCK PLAN

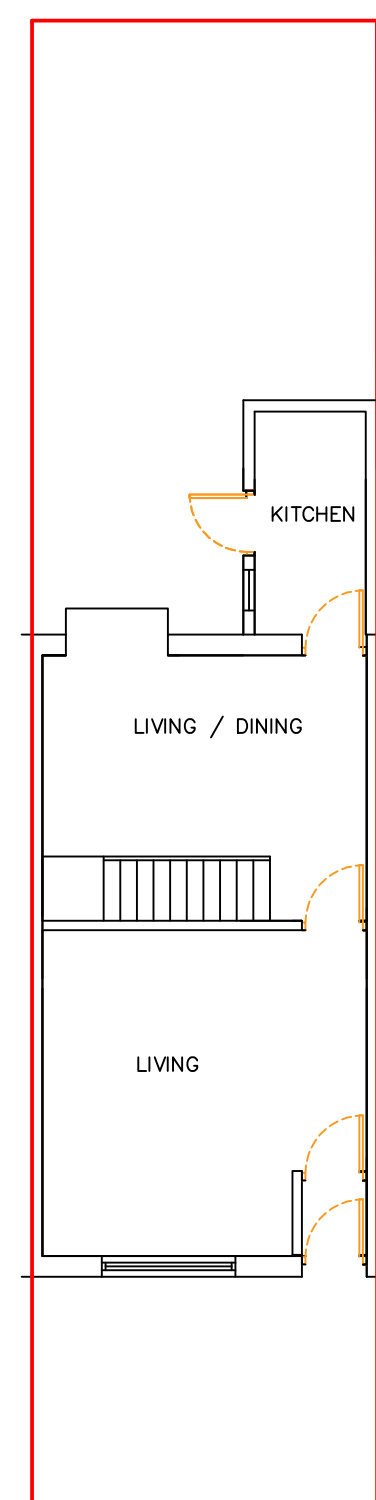


EXISTING GROUND FLOOR  
SCALE 1:100

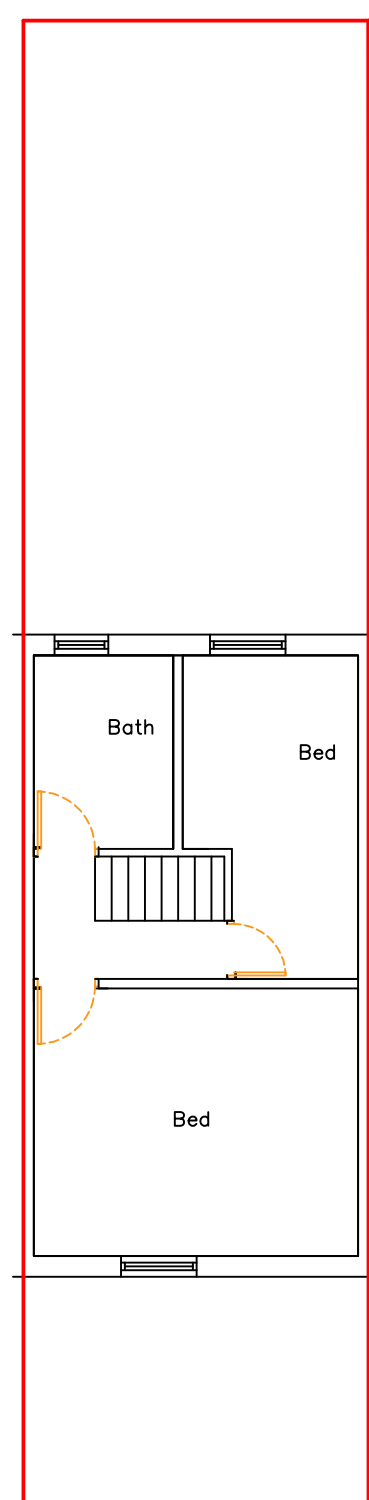


EXISTING FIRST FLOOR  
SCALE 1:100

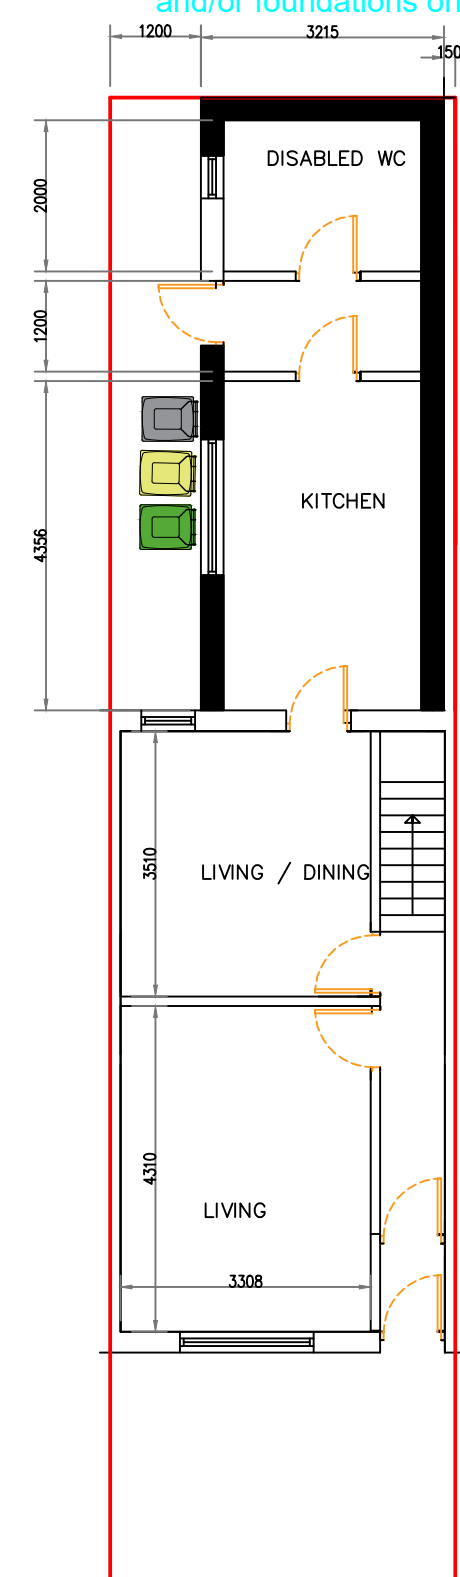

PROPOSED GROUND FLOOR  
SCALE 1:100

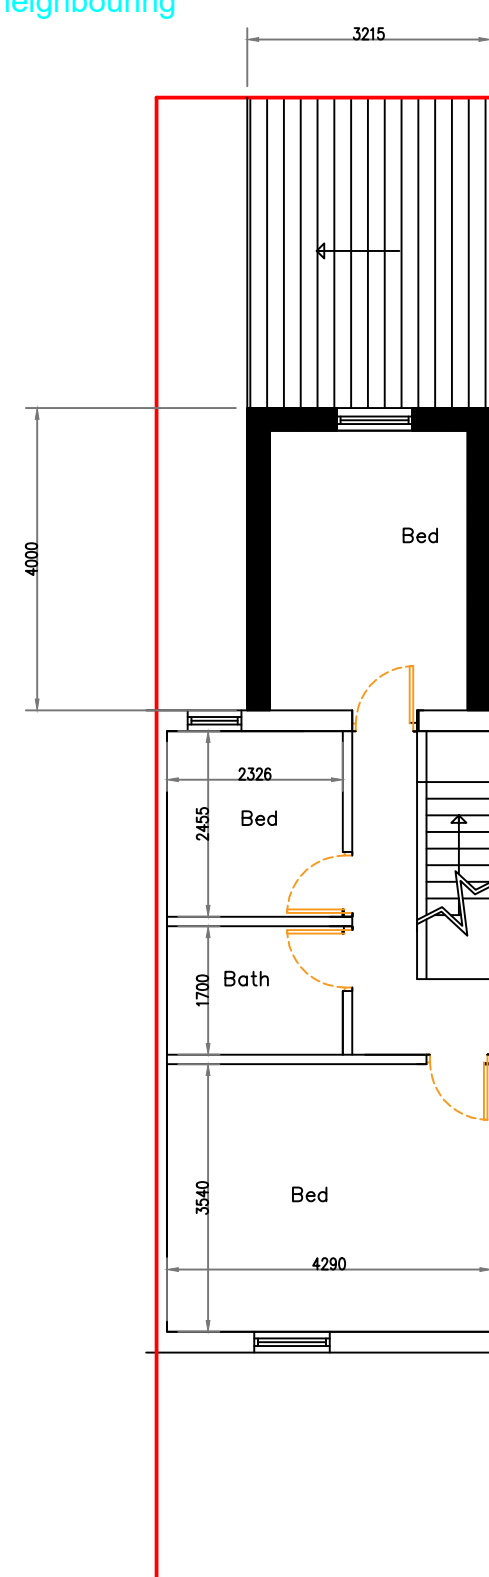


PROPOSED FIRST FLOOR  
SCALE 1:100

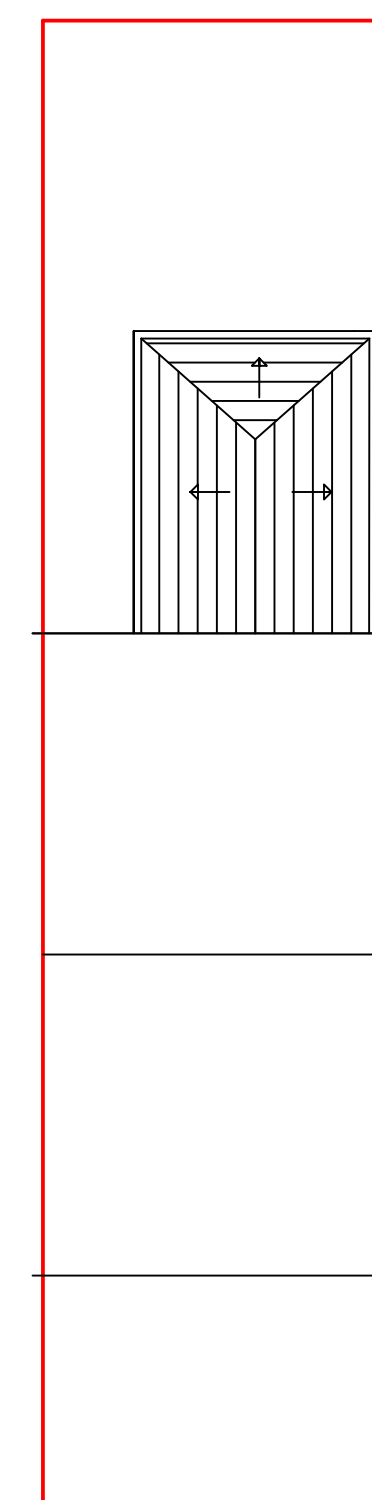


PROPOSED ROOF PLAN  
SCALE 1:100


Extension to be set in by 150mm from the boundary wall to prevent encroachment of soffits and/or foundations onto neighbouring

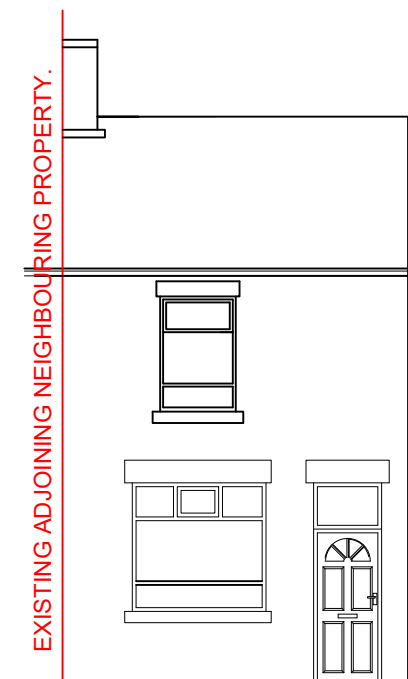

EXISTING GROUND FLOOR  
SCALE 1:100

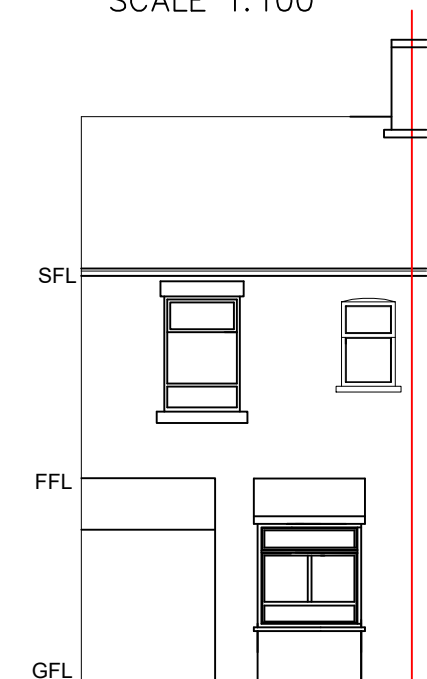


EXISTING REAR ELEVATION  
SCALE 1:100

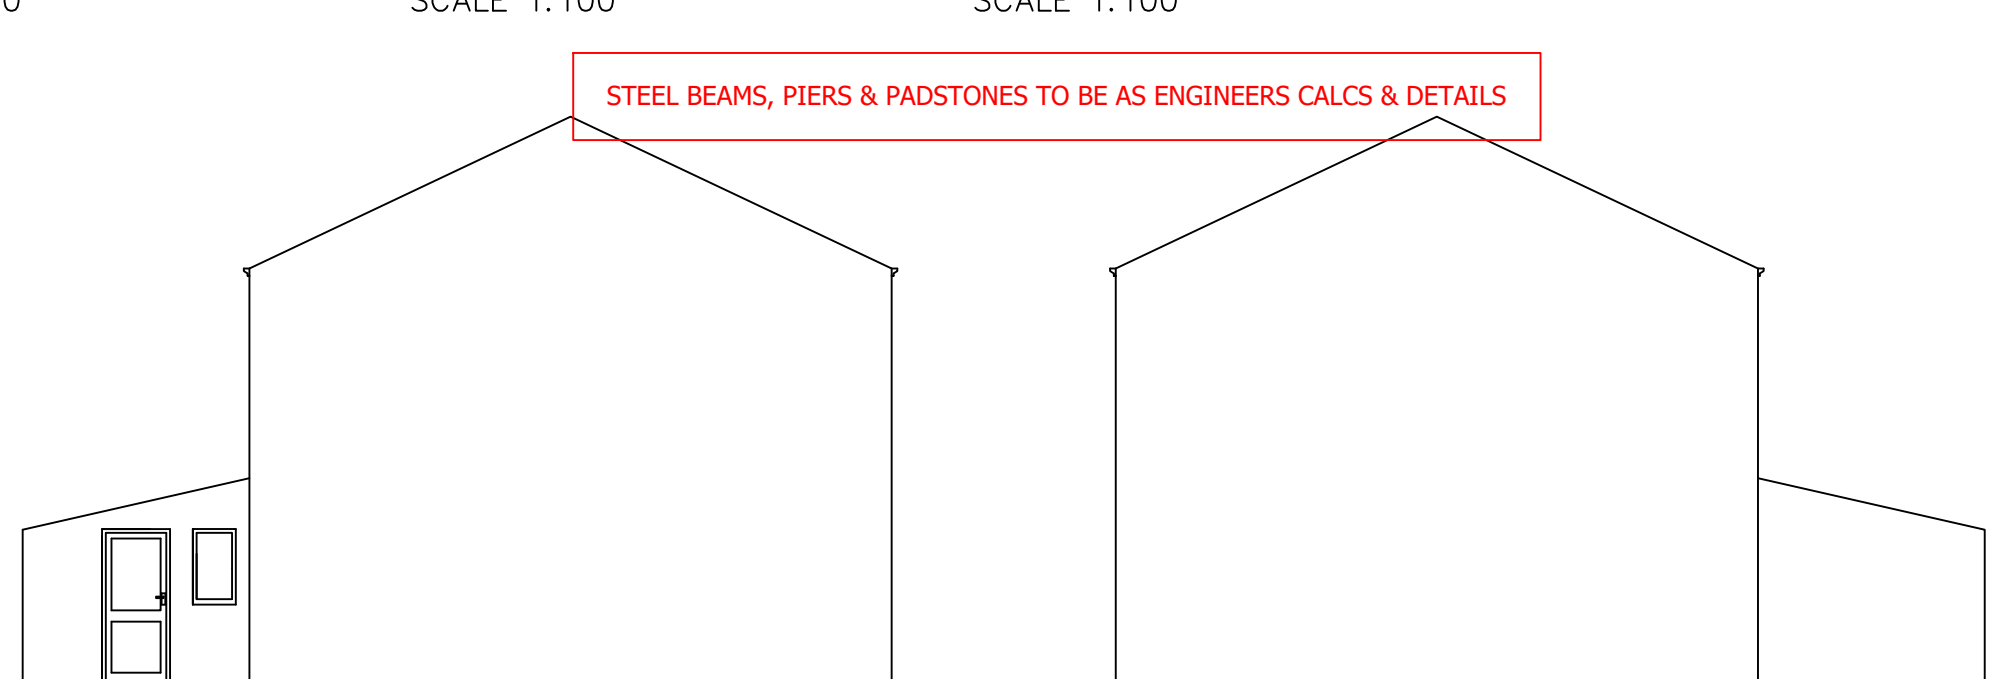


EXISTING SIDE ELEVATION  
SCALE 1:100

EXISTING SIDE ELEVATION (2)  
SCALE 1:100


STEEL BEAMS, PIERS & PADSTONES TO BE AS ENGINEERS CALCS & DETAILS

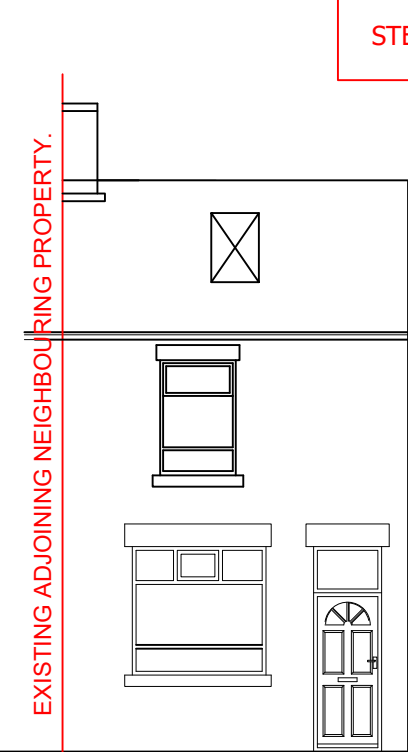

PROPOSED FRONT ELEVATION  
SCALE 1:100

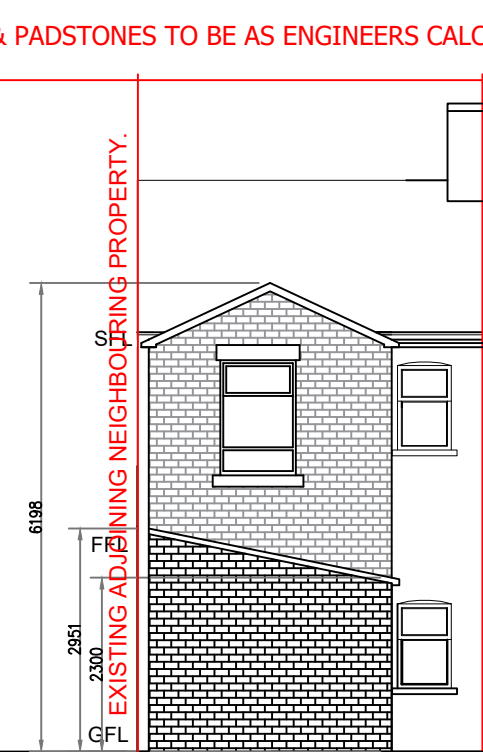

PROPOSED REAR ELEVATION  
SCALE 1:100

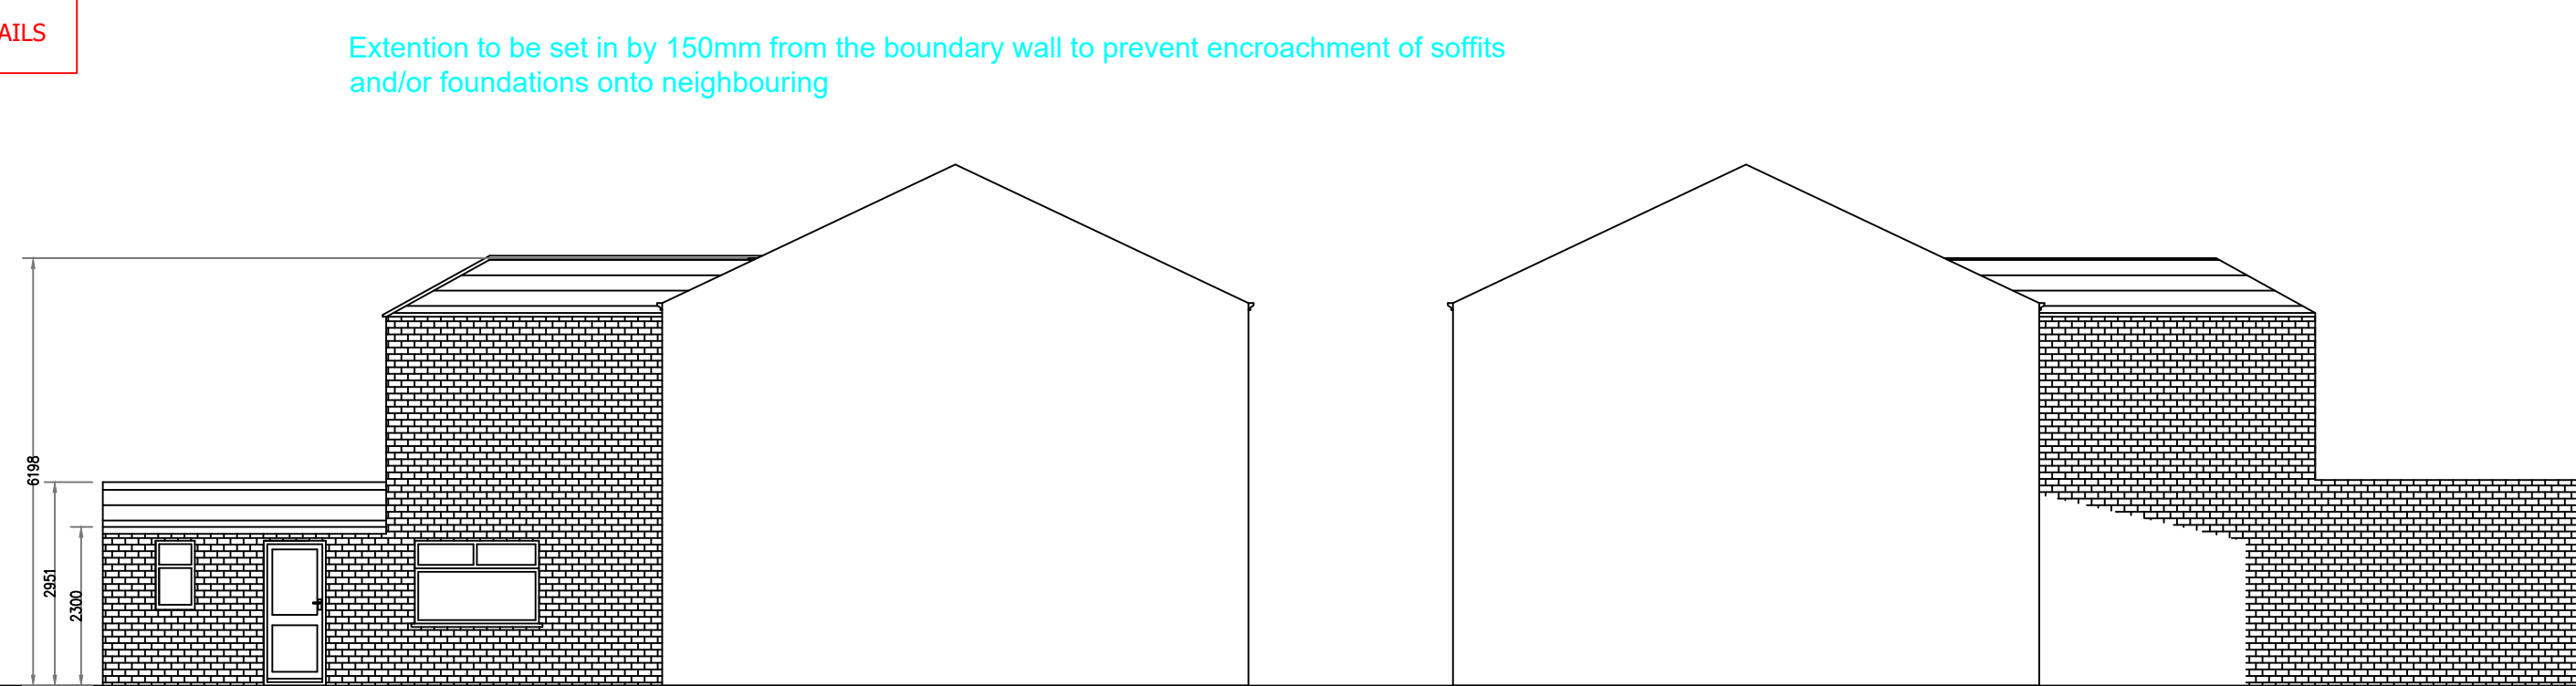

PROPOSED SIDE ELEVATION  
SCALE 1:100

PROPOSED SIDE ELEVATION (2)  
SCALE 1:100

Extension to be set in by 150mm from the boundary wall to prevent encroachment of soffits and/or foundations onto neighbouring

STEEL BEAMS, PIERS & PADSTONES TO BE AS ENGINEERS CALCS & DETAILS

No.	Revision/Issue	Date
1	Extension set in by 150mm from boundary	10/01/2024

CLIENT NAME AND ADDRESS

NAME: **GULZAR AHMED**  
ADDRESS:

51 Wordsworth  
StBolton BL1  
3JF



Plans & Architectural Services  
07858435571

Project	DRAWING NUMBER
PLANNING	0028/23
Date	REV_A
01/11/2023	
Scale	
1:100@A1	1:200@A3