


PROPOSED SUMMERHOUSE/HOME OFFICE/STORE
350 MARLBOROUGH ROAD
SWINDON
"ELEVATIONS & FLOOR PLANS"

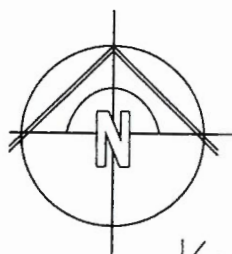


Rear Elevation

Side Elevation




Front Elevation

Side Elevation

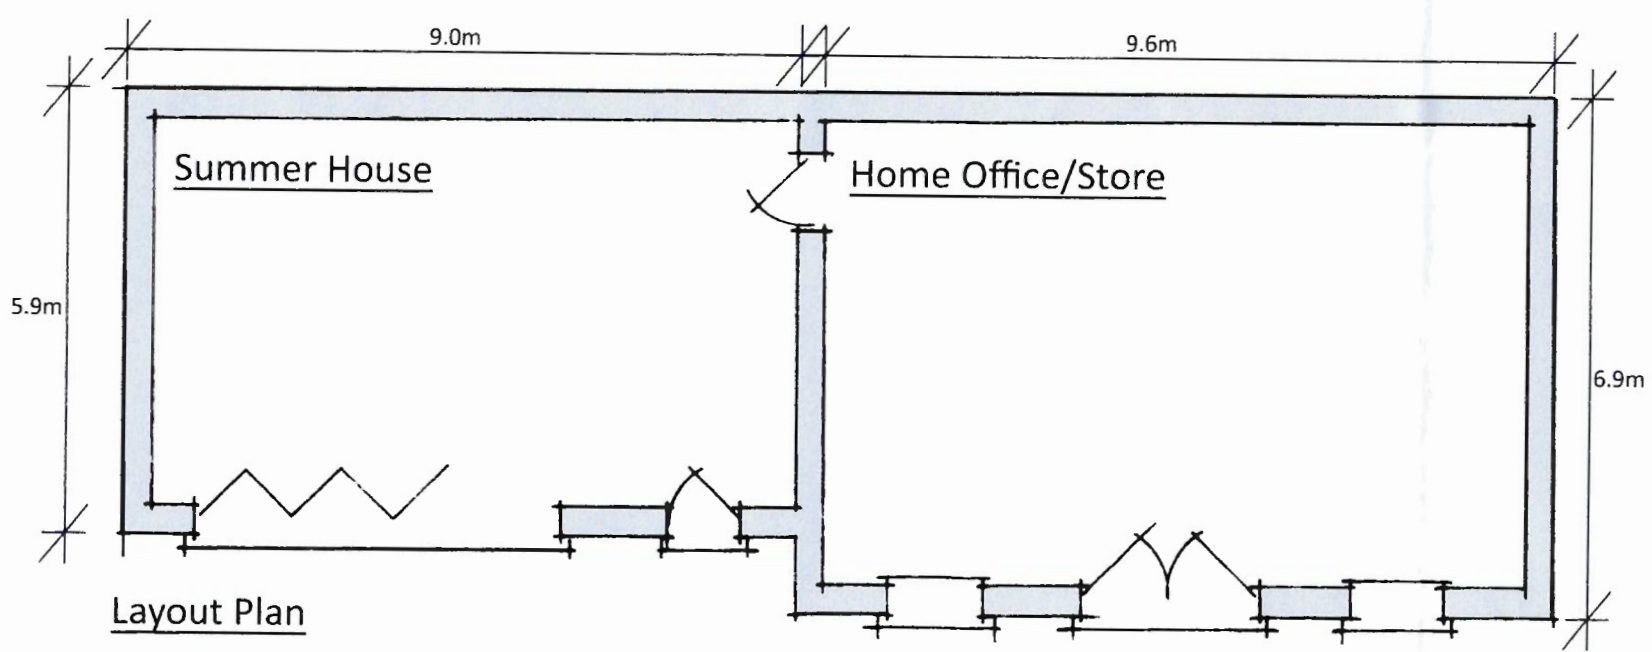

Layout Plan

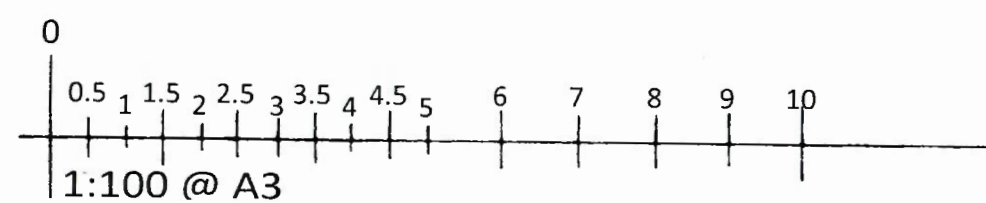

PLANNING			
PROJECT TITLE			
SUMMERHOUSE/HOME OFFICE/STO 350 MARLBOROUGH ROAD, SWINDO			
DRAWING TITLE			
ELEVATIONS & FLOOR PLANS			
PROJECT NO	DWG NO	REVISION	STATUS
01793/350	003	.	
SCALE	DRAWN	CHECKED	DATE
1:500@A3	ST		05/11/20
COPYRIGHT C 2020 ST. ALL RIGHTS RESERVED.			