



ROOF PLAN (1:50)

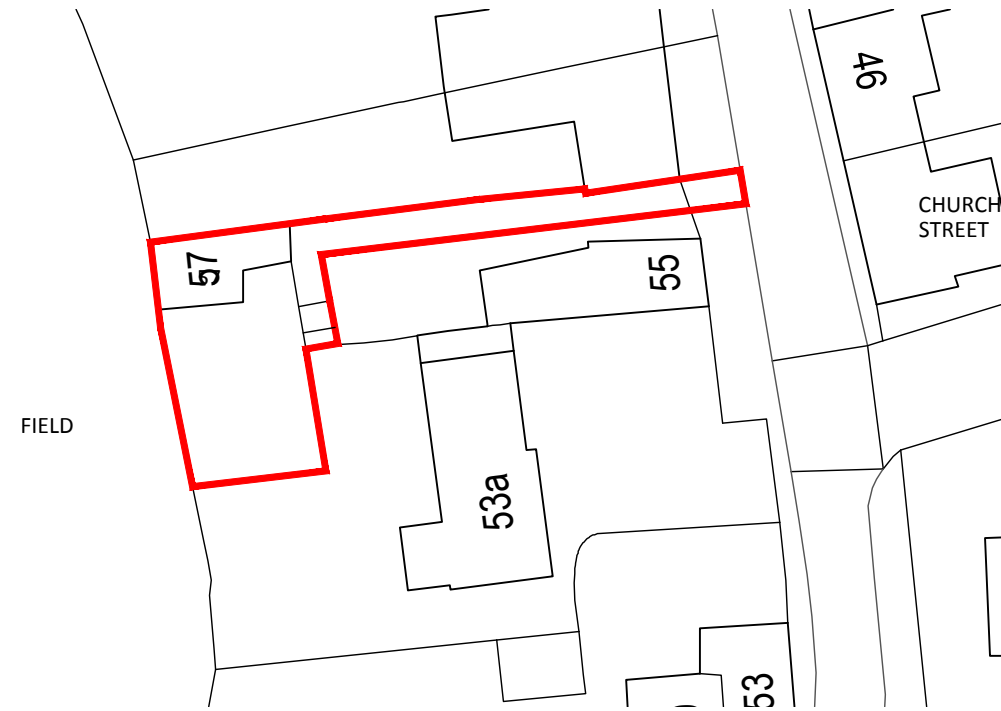

BLOCK PLAN (1:500)

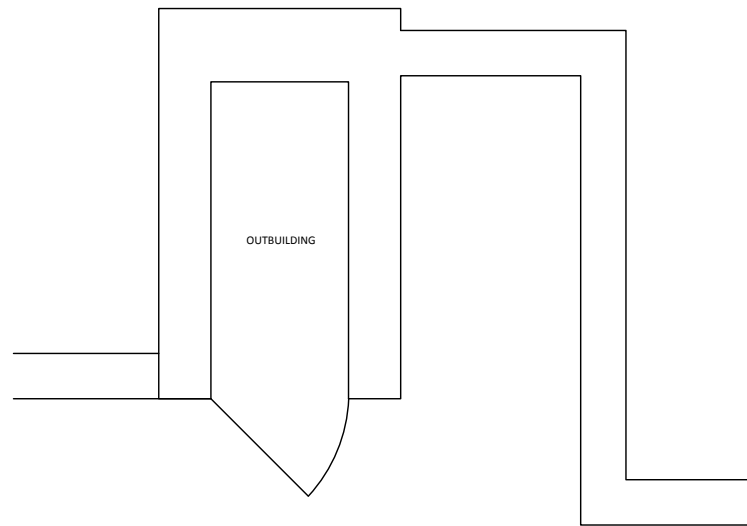

GROUND FLOOR PLAN (1:50)

NOTES

This drawing and associated notes re to indicate intent and are for the purpose of planning/building regulations submissions only. All information is subject to a detailed dimensional check. All stated dimensions to be verified on site and the Architect notified of any discrepancies.


SCALE BAR



Scale bar 1:50



Scale bar 1:500

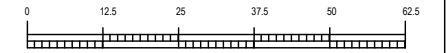

Scale bar 1:1250



WORKSTAGE

PLANNING

SITE ADDRESS

57 Church St Easton on the Hill, Stamford PE9 3LL

CLIENT

Sweeten


DRAWING TITLE

Site Location, Existing Block Plan, Existing Plans


SCALE as noted @ A3

DRAWING NUMBER	REV	DATE
2028_P101	-	Oct 2023


NOTES
 This drawing and associated notes re to indicate intent and are for the purpose of planning/building regulations submissions only. All information is subject to a detailed dimensional check. All stated dimensions to be verified on site and the Architect notified of any discrepancies.

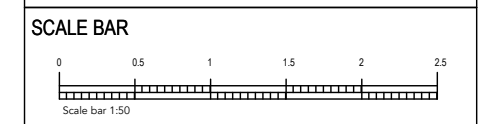


INFORMATION

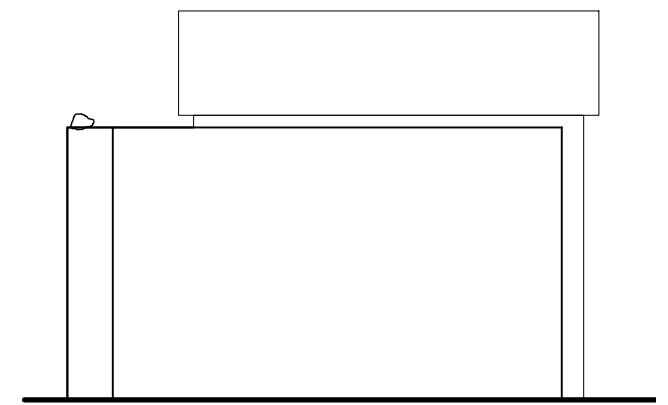


SOUTH ELEVATION (1:50)

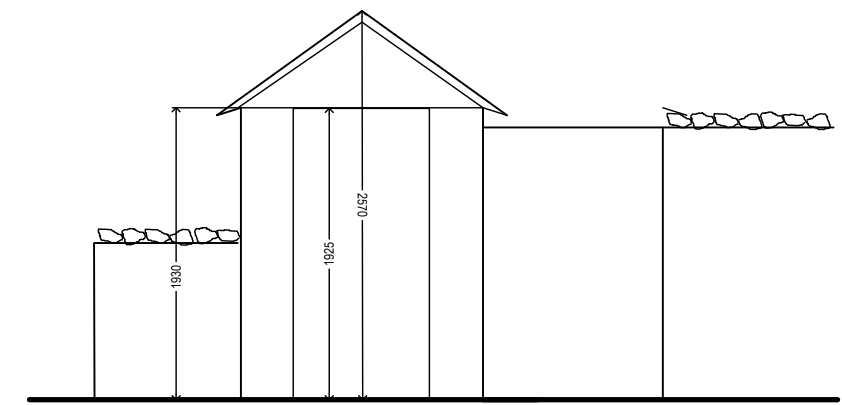

WEST ELEVATION (1:50)

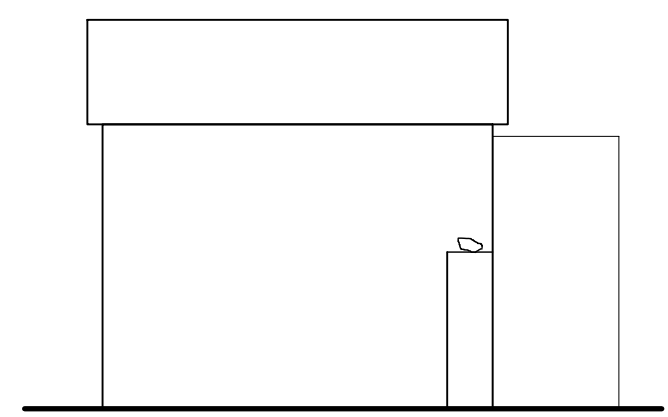

NORTH ELEVATION (1:50)

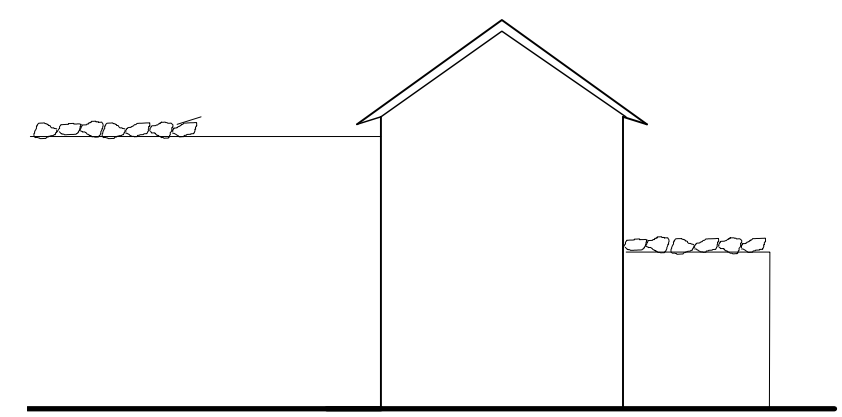

EAST ELEVATION (1:50)

WORKSTAGE
PLANNING


SITE ADDRESS
 57 Church St Easton on the Hill, Stamford PE9 3LL

CLIENT
 Sweeten


DRAWING TITLE
 Existing Elevations

SCALE as noted @ A3


DRAWING NUMBER	REV	DATE
2028_P102	-	Oct 2023

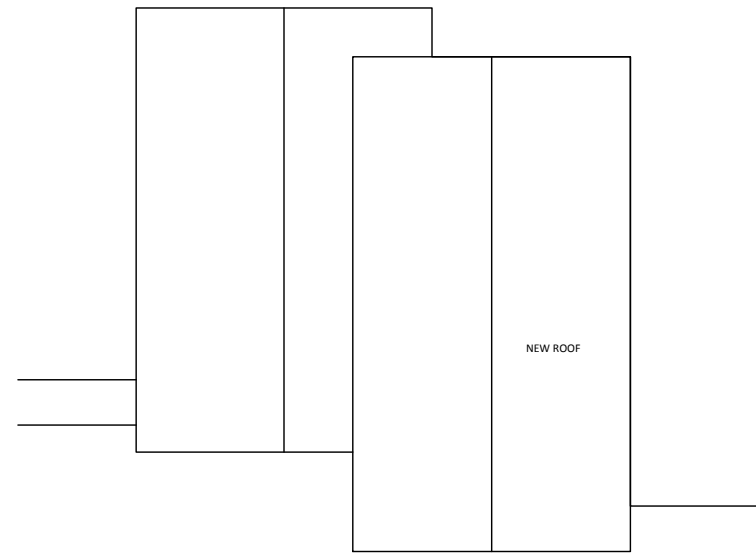

ROOF PLAN (1:50)

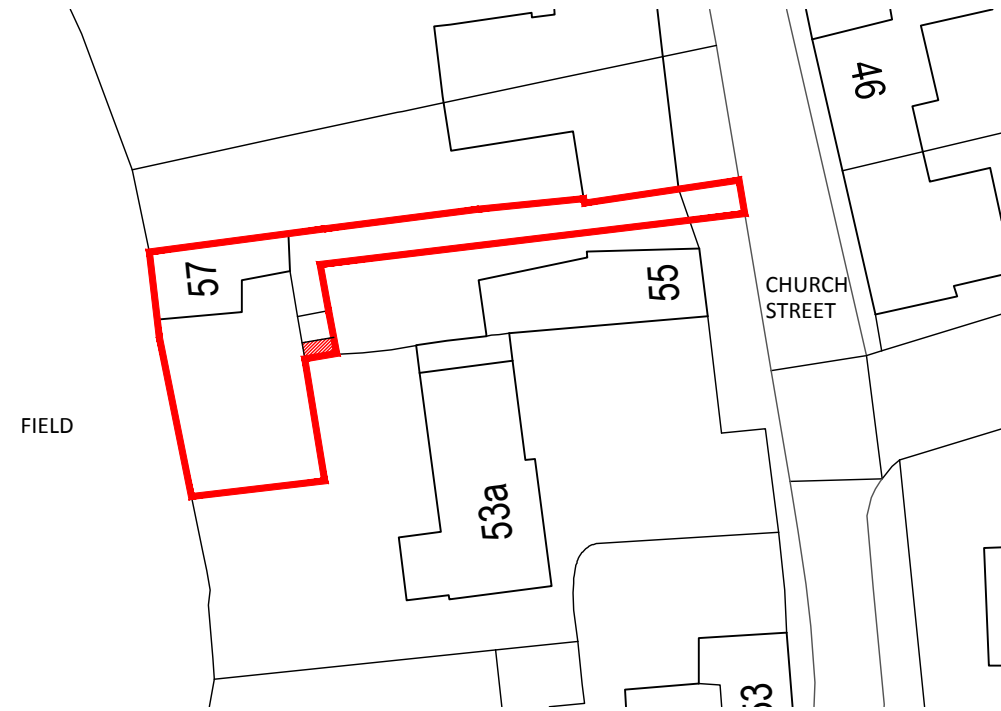


BLOCK PLAN (1:500)

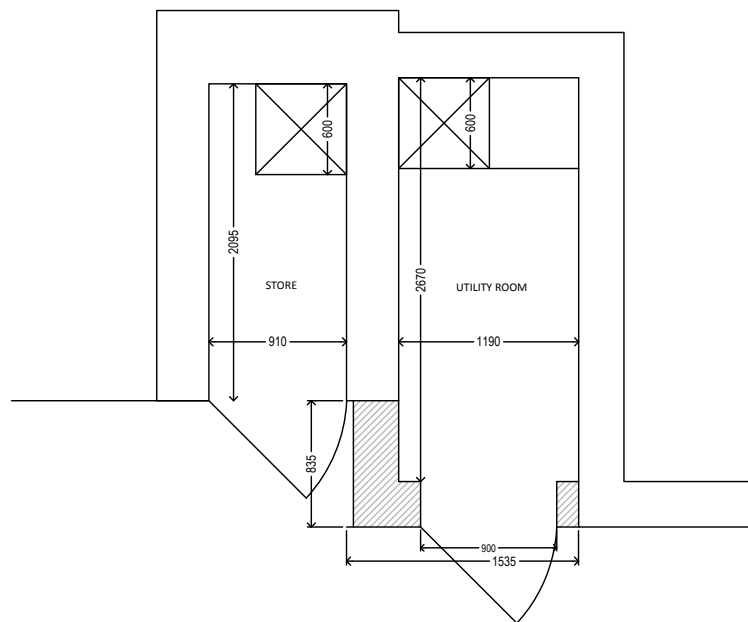

GROUND FLOOR PLAN (1:50)

NOTES
 This drawing and associated notes re to indicate intent and are for the purpose of planning/building regulations submissions only. All information is subject to a detailed dimensional check. All stated dimensions to be verified on site and the Architect notified of any discrepancies.

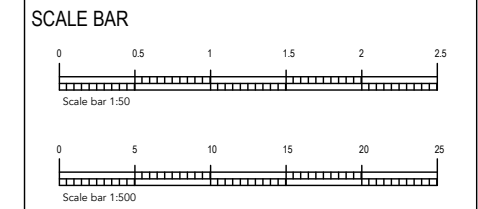

INFORMATION

WORKSTAGE
PLANNING


SITE ADDRESS
 57 Church St Easton on the Hill, Stamford PE9 3LL

CLIENT
 Sweeten


DRAWING TITLE
 Proposed Plans

SCALE as noted @ A3


DRAWING NUMBER	REV	DATE
2028_P103	-	Oct 2023

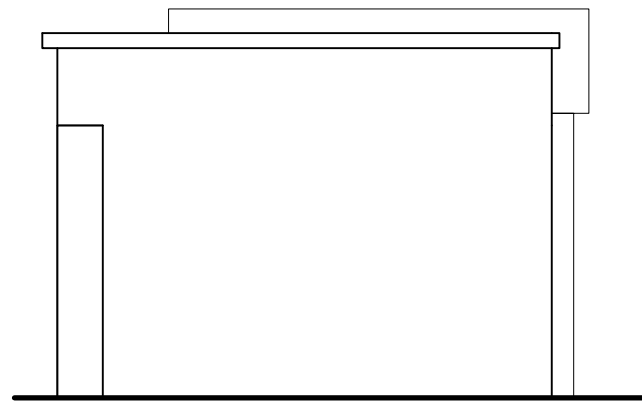


SOUTH ELEVATION (1:50)

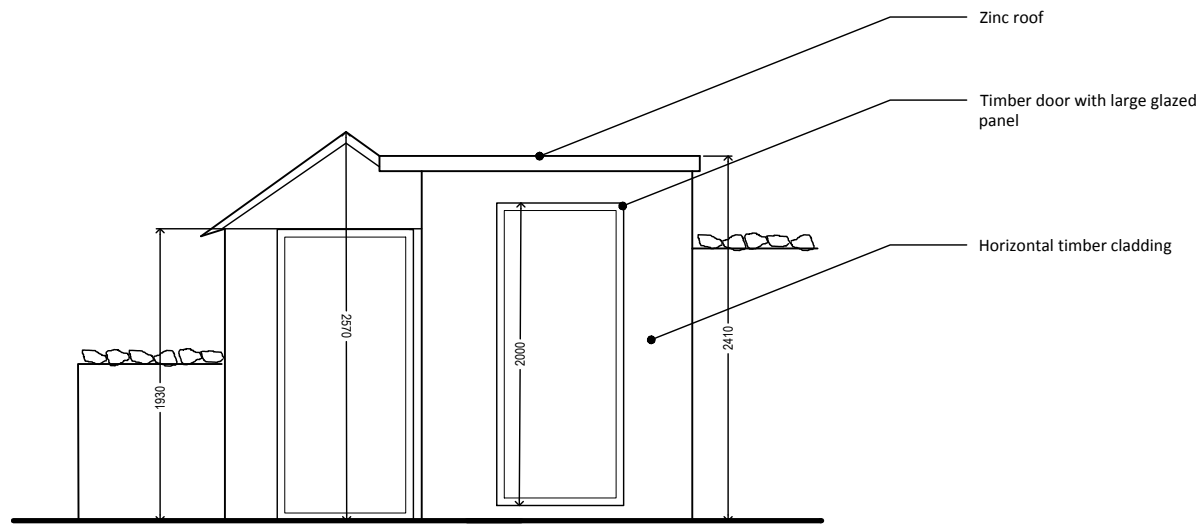

WEST ELEVATION (1:50)

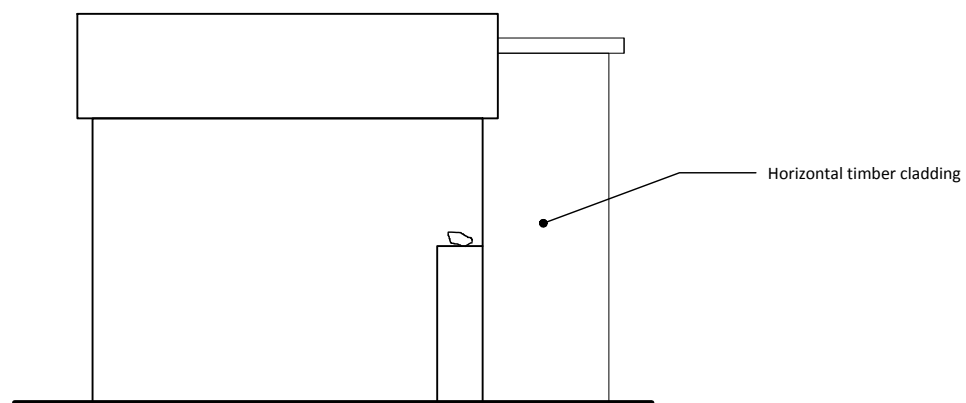

NORTH ELEVATION (1:50)

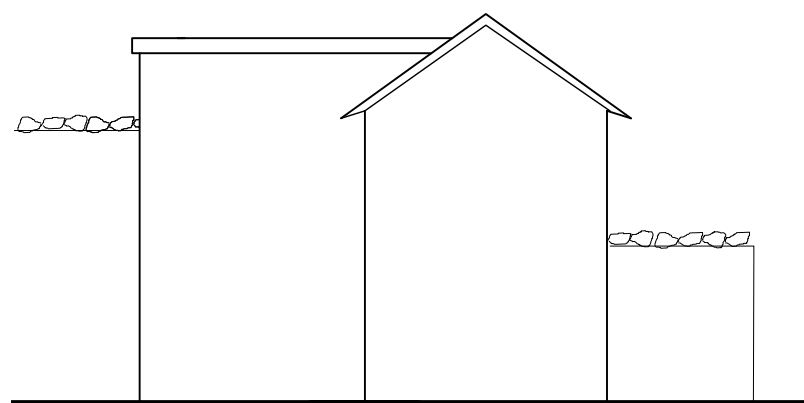

EAST ELEVATION (1:50)

NOTES This drawing and associated notes re to indicate intent and are for the purpose of planning/building regulations submissions only. All information is subject to a detailed dimensional check. All stated dimensions to be verified on site and the Architect notified of any discrepancies.		
SCALE BAR 0 0.5 1 1.5 2 2.5 Scale bar 1:50		
INFORMATION		
WORKSTAGE PLANNING		
SITE ADDRESS 57 Church St Easton on the Hill, Stamford PE9 3LL		
CLIENT Sweeten		
DRAWING TITLE Proposed Elevations		
SCALE as noted @ A3		
DRAWING NUMBER	REV	DATE
2028_P104	-	Oct 2023