





Existing Front Elevation
1 : 100

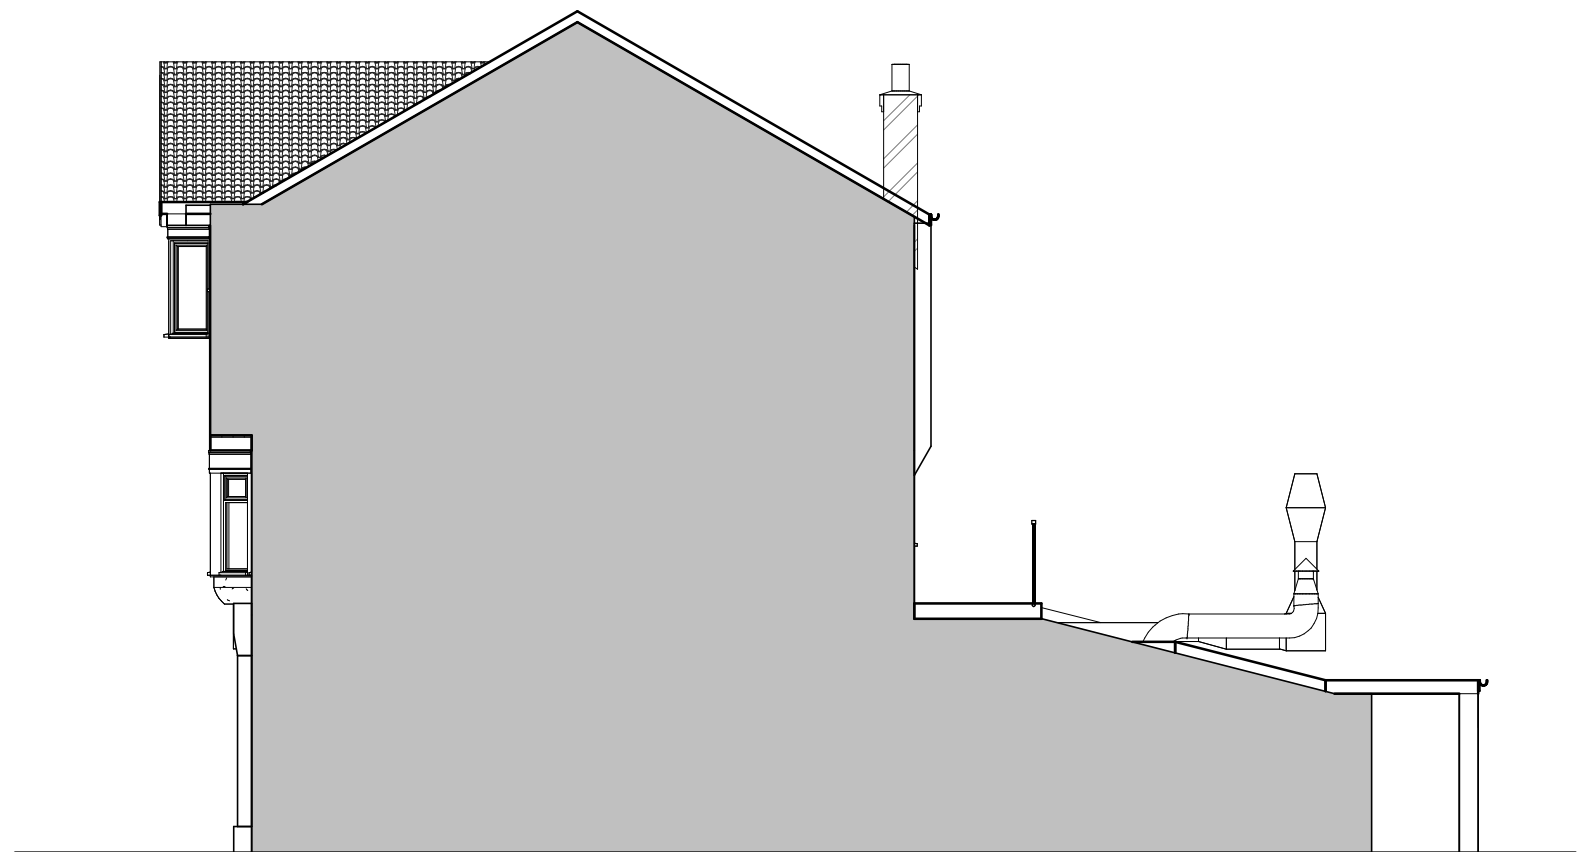

Existing Side Elevation
1 : 100



Existing Rear Elevation
1 : 100

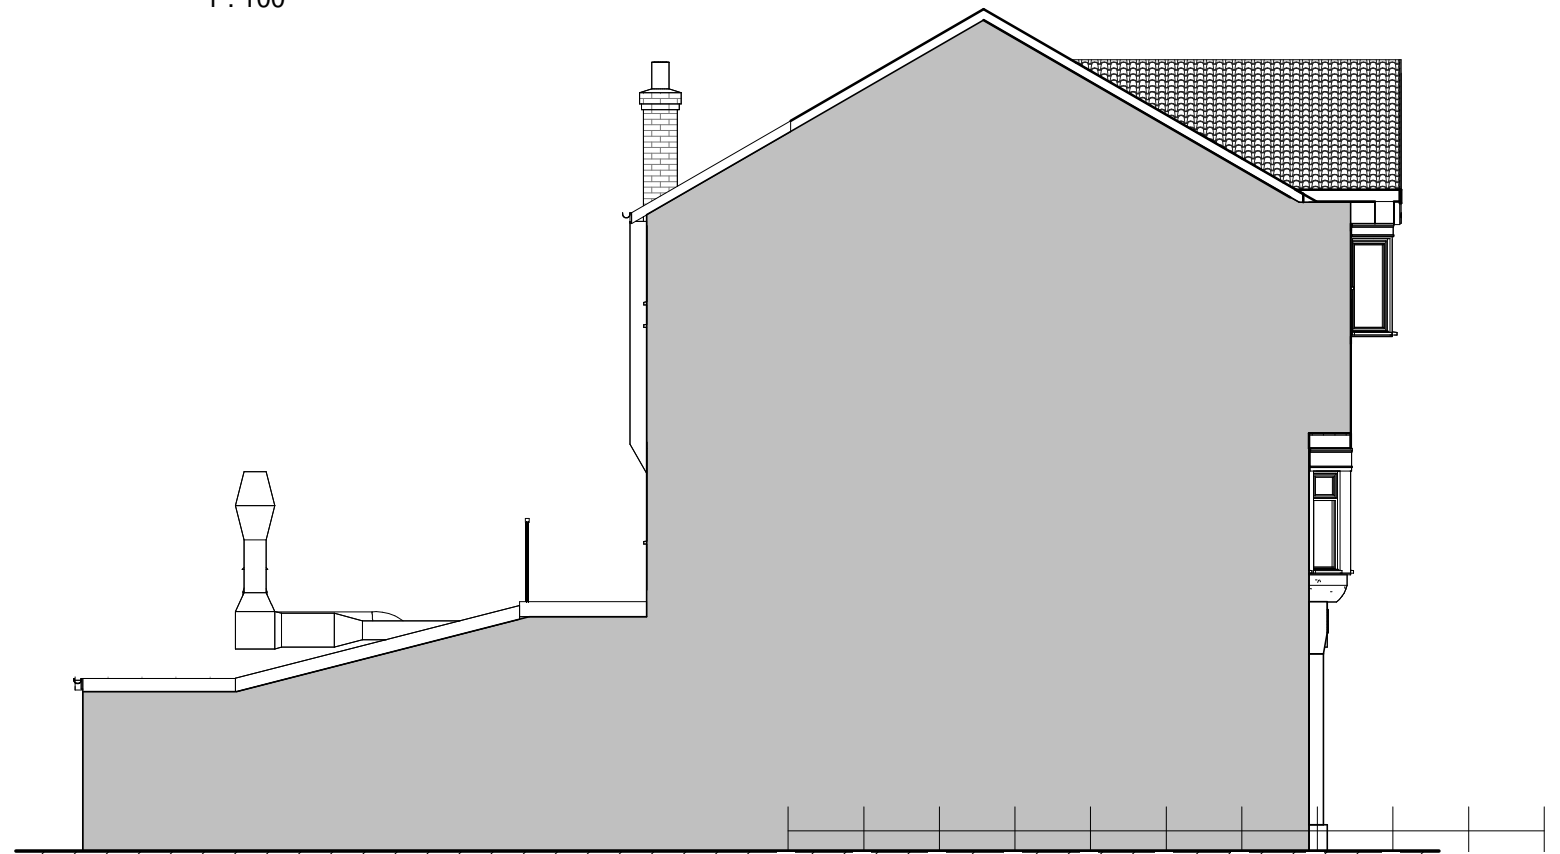

Existing Side Elevation II
1 : 100
SCALE: 1:100

CANOPY
Planning Services

Tel: 020 3632 2690 Email: info@canopyplanning.co.uk
Mob: 07956311277 Web: www.canopyplanning.co.uk



9 CORNER HOUSE
PARADE
EPSOM ROAD
EPSOM KT17 1NX

EXISTING ELEVATIONS

Project number	23349	23349/03
Date	NOV	
Drawn by	QM	
Checked by	.	Scale 1 : 100