



Pre-Existing Plan
1 : 100

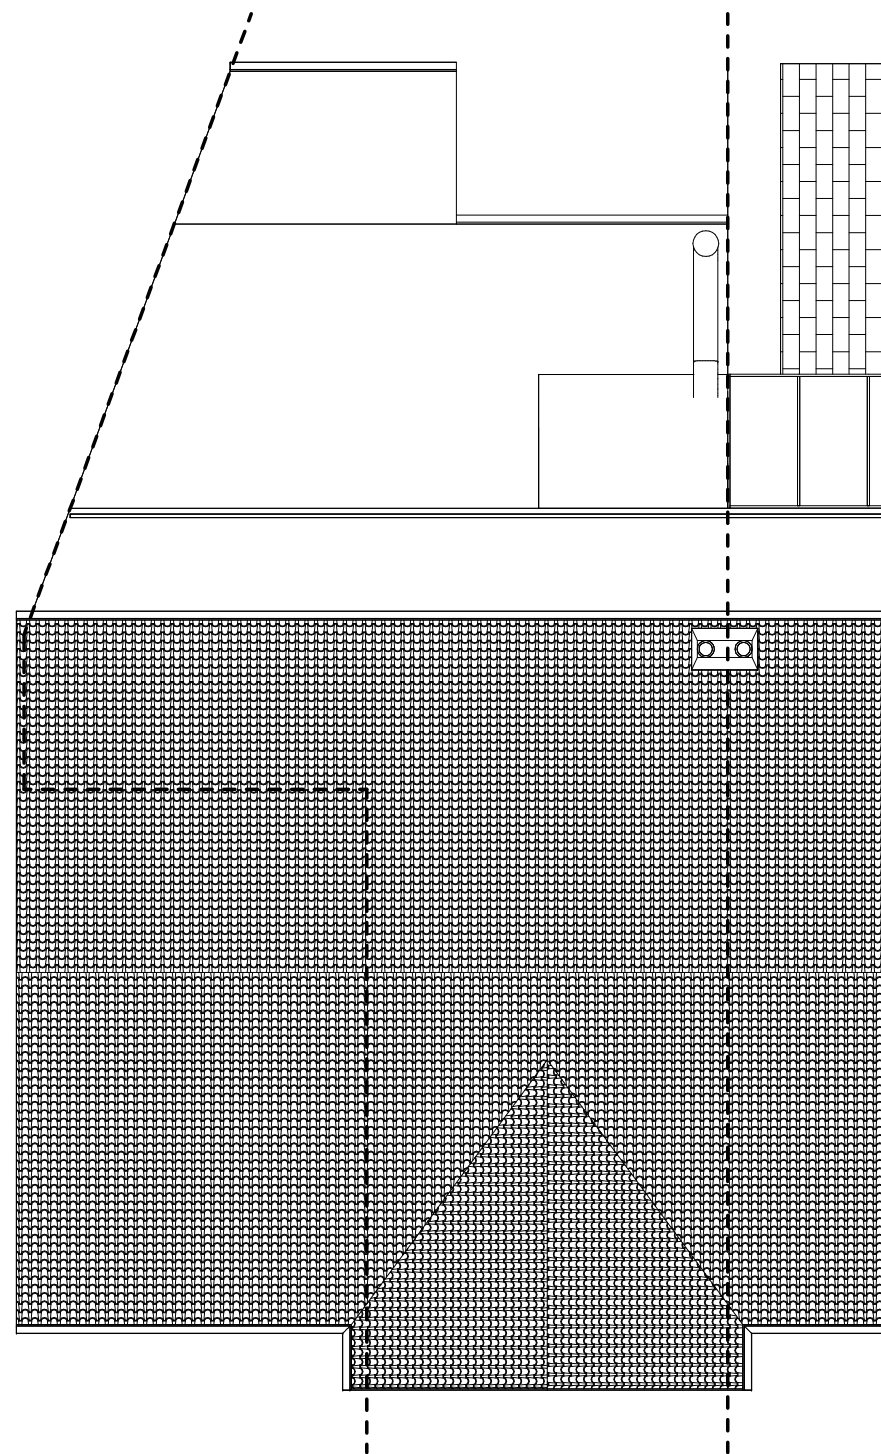

Pre Existing Roof Plan
1 : 100

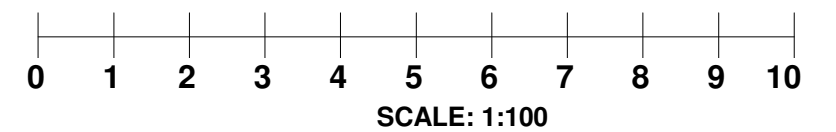

CANOPY
Planning Services

Tel: 020 3632 2690 Email: info@canopyplanning.co.uk
Mob: 07956311277 Web: www.canopyplanning.co.uk



-

9 CORNER HOUSE
PARADE
EPSOM ROAD
EPSOM KT17 1NX

PRE EXISTING PLANS


Project number	23349	23349/07	
Date	SZ		
Drawn by	SZ		
Checked by	Checker	Scale	1 : 100




Pre-Existing Front Elevation
1 : 100



Pre Existing Rear Elevation
1 : 100

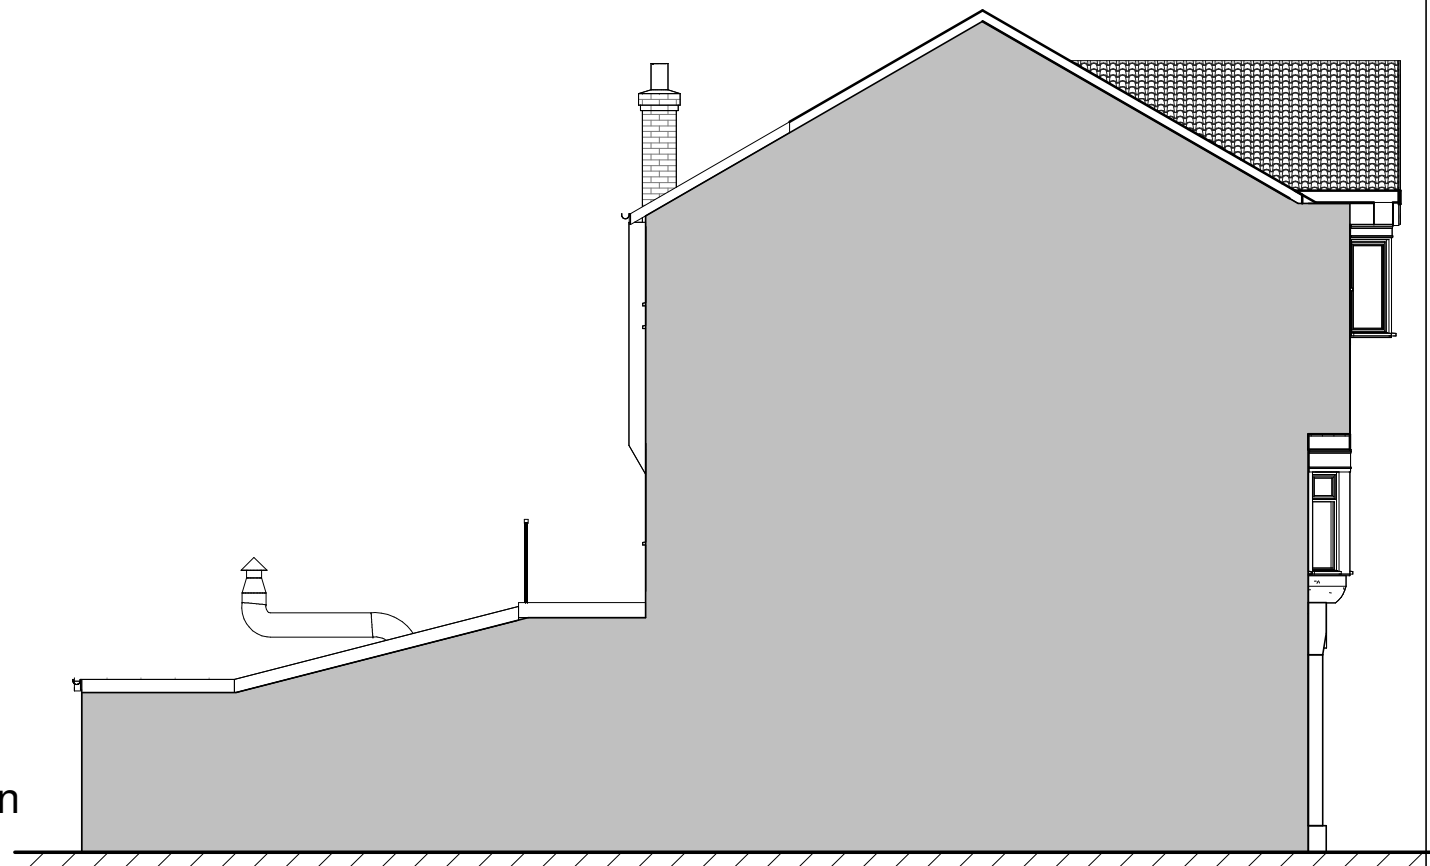

Pre Existing Side Elevation II.
1 : 100

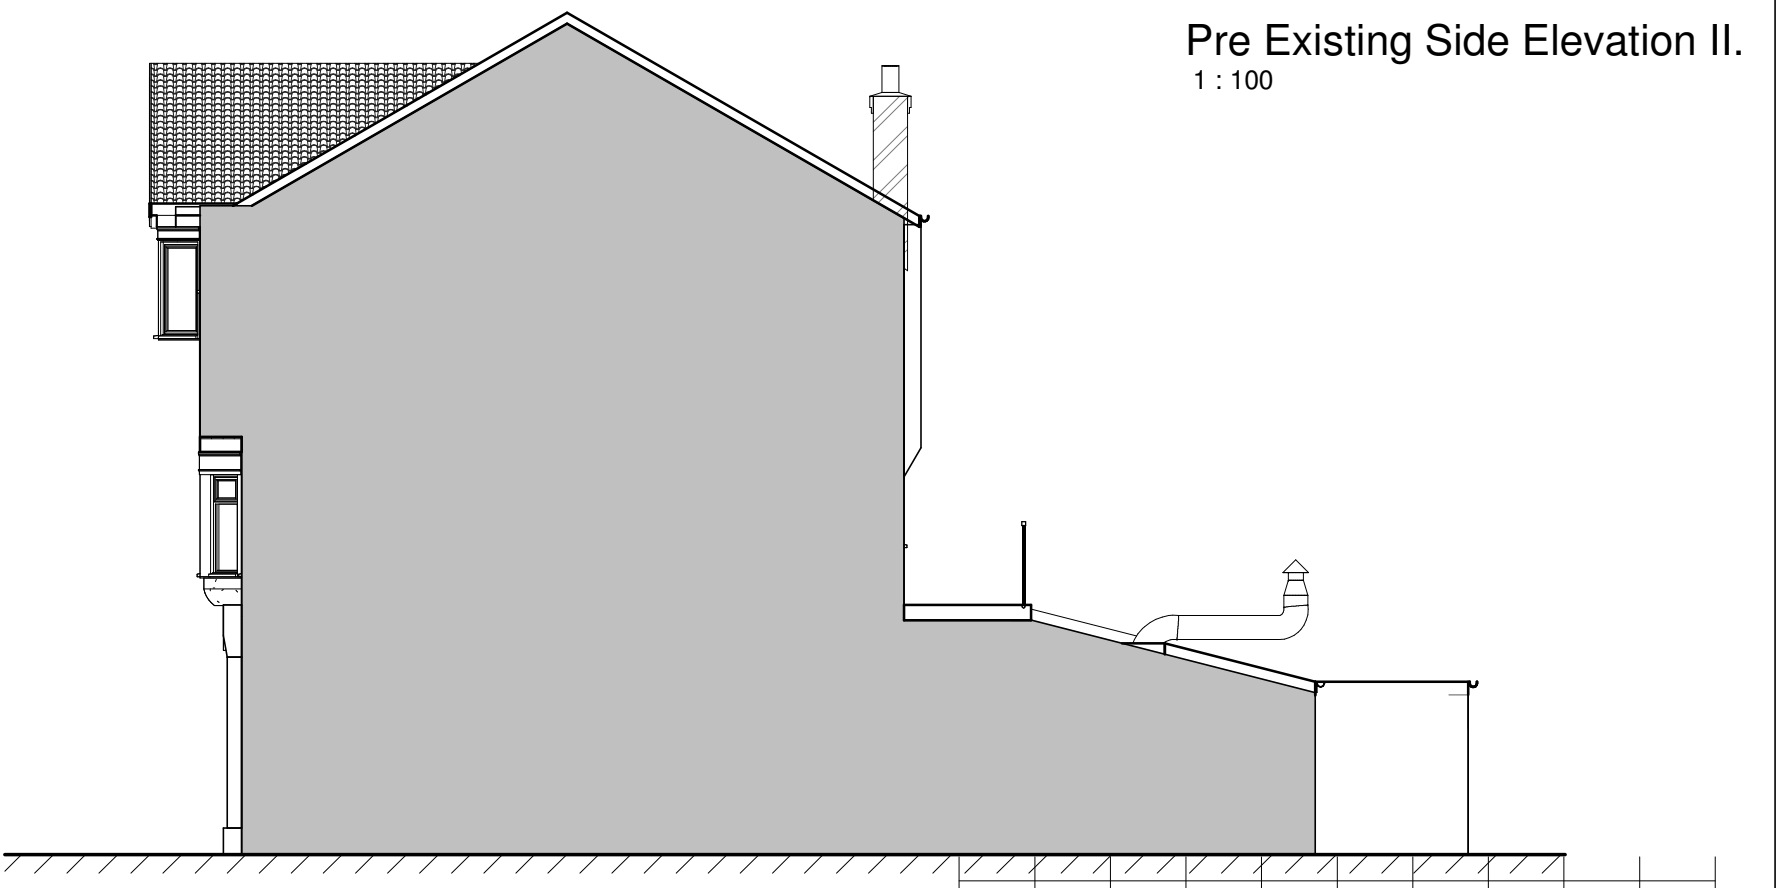

Pre Existing Side Elevation.
1 : 100

0 1 2 3 4 5 6 7 8 9 10
SCALE: 1:100

CANOPY
Planning Services

Tel: 020 3632 2690 Email: info@canopyplanning.co.uk
Mob: 07956311277 Web: www.canopyplanning.co.uk



9 CORNER HOUSE
PARADE
EPSOM ROAD
EPSOM KT17 1NX

PRE EXISTING ELEVATIONS

Project number	23349	23349/08
Date	SZ	
Drawn by	Author	Scale
Checked by	Checker	
		1 : 100