





**Note:**  
**GENERAL:**  
 All materials and workmanship to comply with the recommendations and requirements of all current relevant British Standard Specifications and Code of Practice and Building Regulations. All proprietary products to be utilised fully in accordance with the manufacturers instructions.

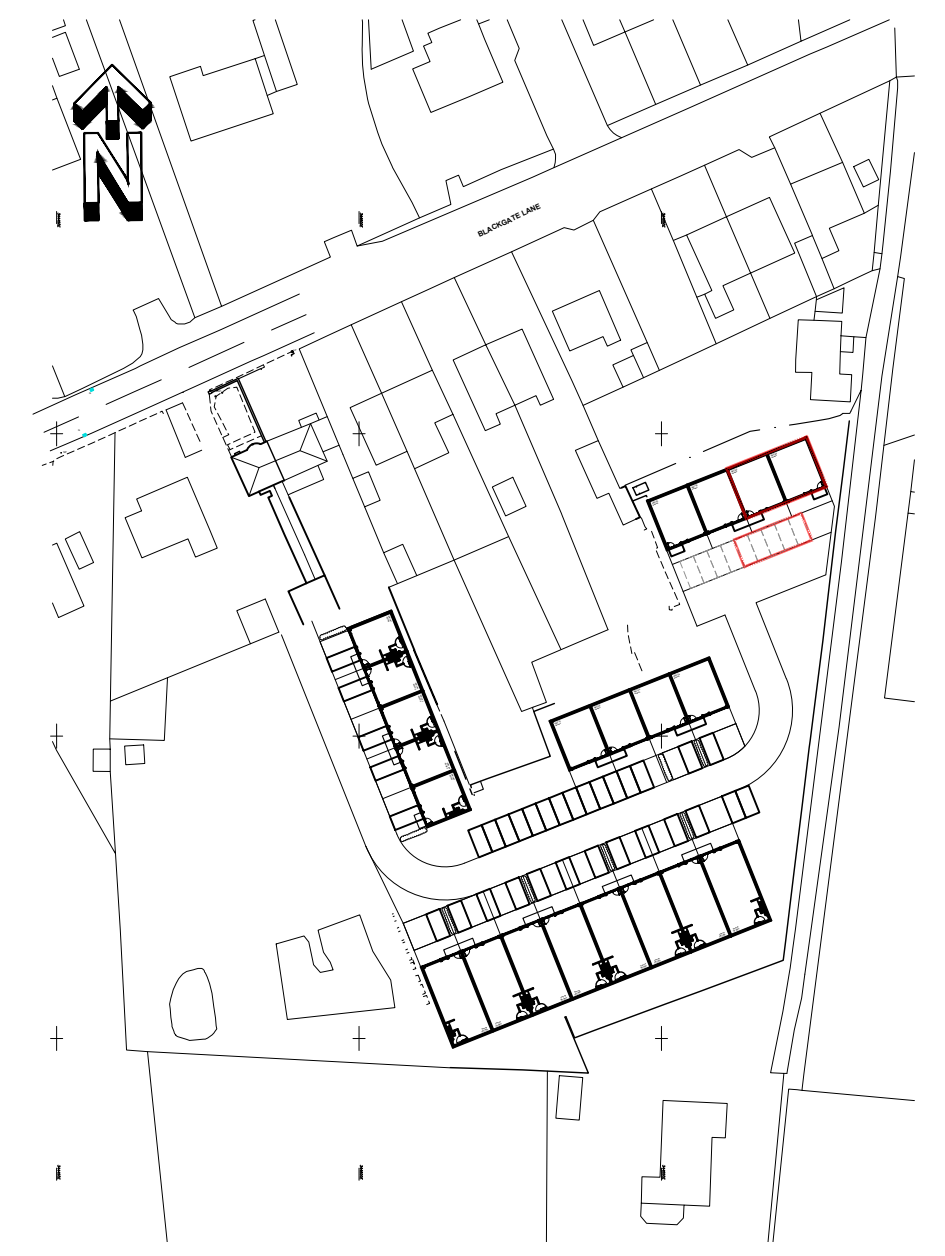

**Site Plan**  
 scale 1:500

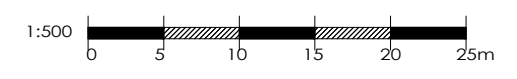

**Location Plan**  
 scale 1:1250

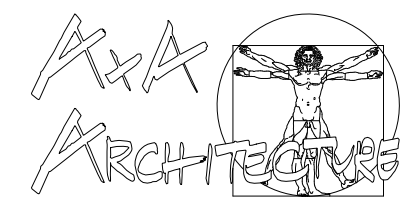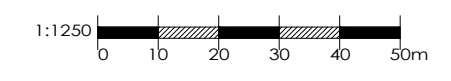

Client: Kirstie Gunby	Site Address: land at rear of 97 Blackgate Ln, Tarleton PR4 6UT
Drawing No: 2315 - 01	Drawing Title: Proposed location, site plan and floor plans
Project: Proposed Change of Use of units 12 and 13	Date: Dec 2023
Scale: various @A2	Drawing by: LA