

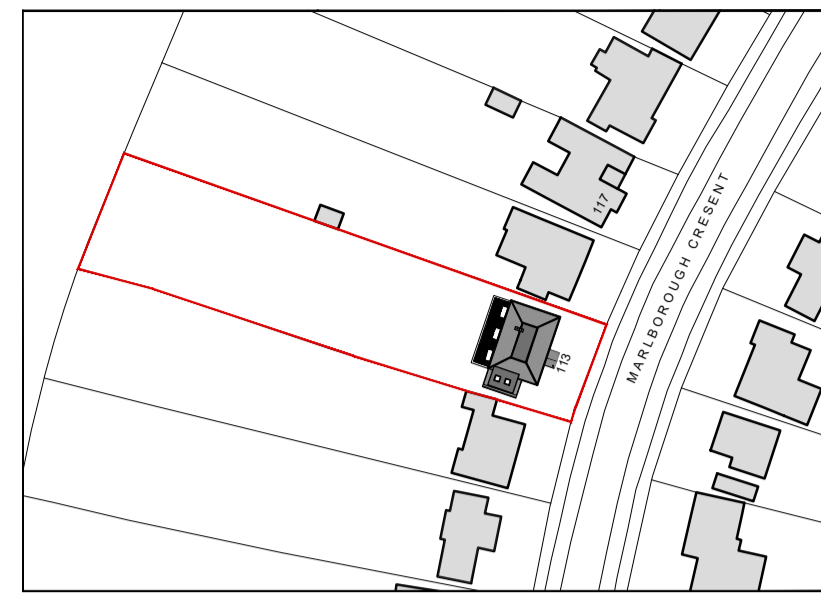
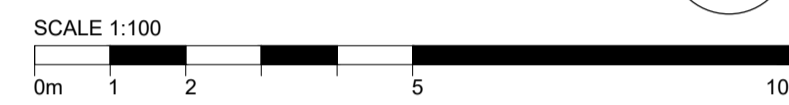



ROOF PLAN
1:100 3

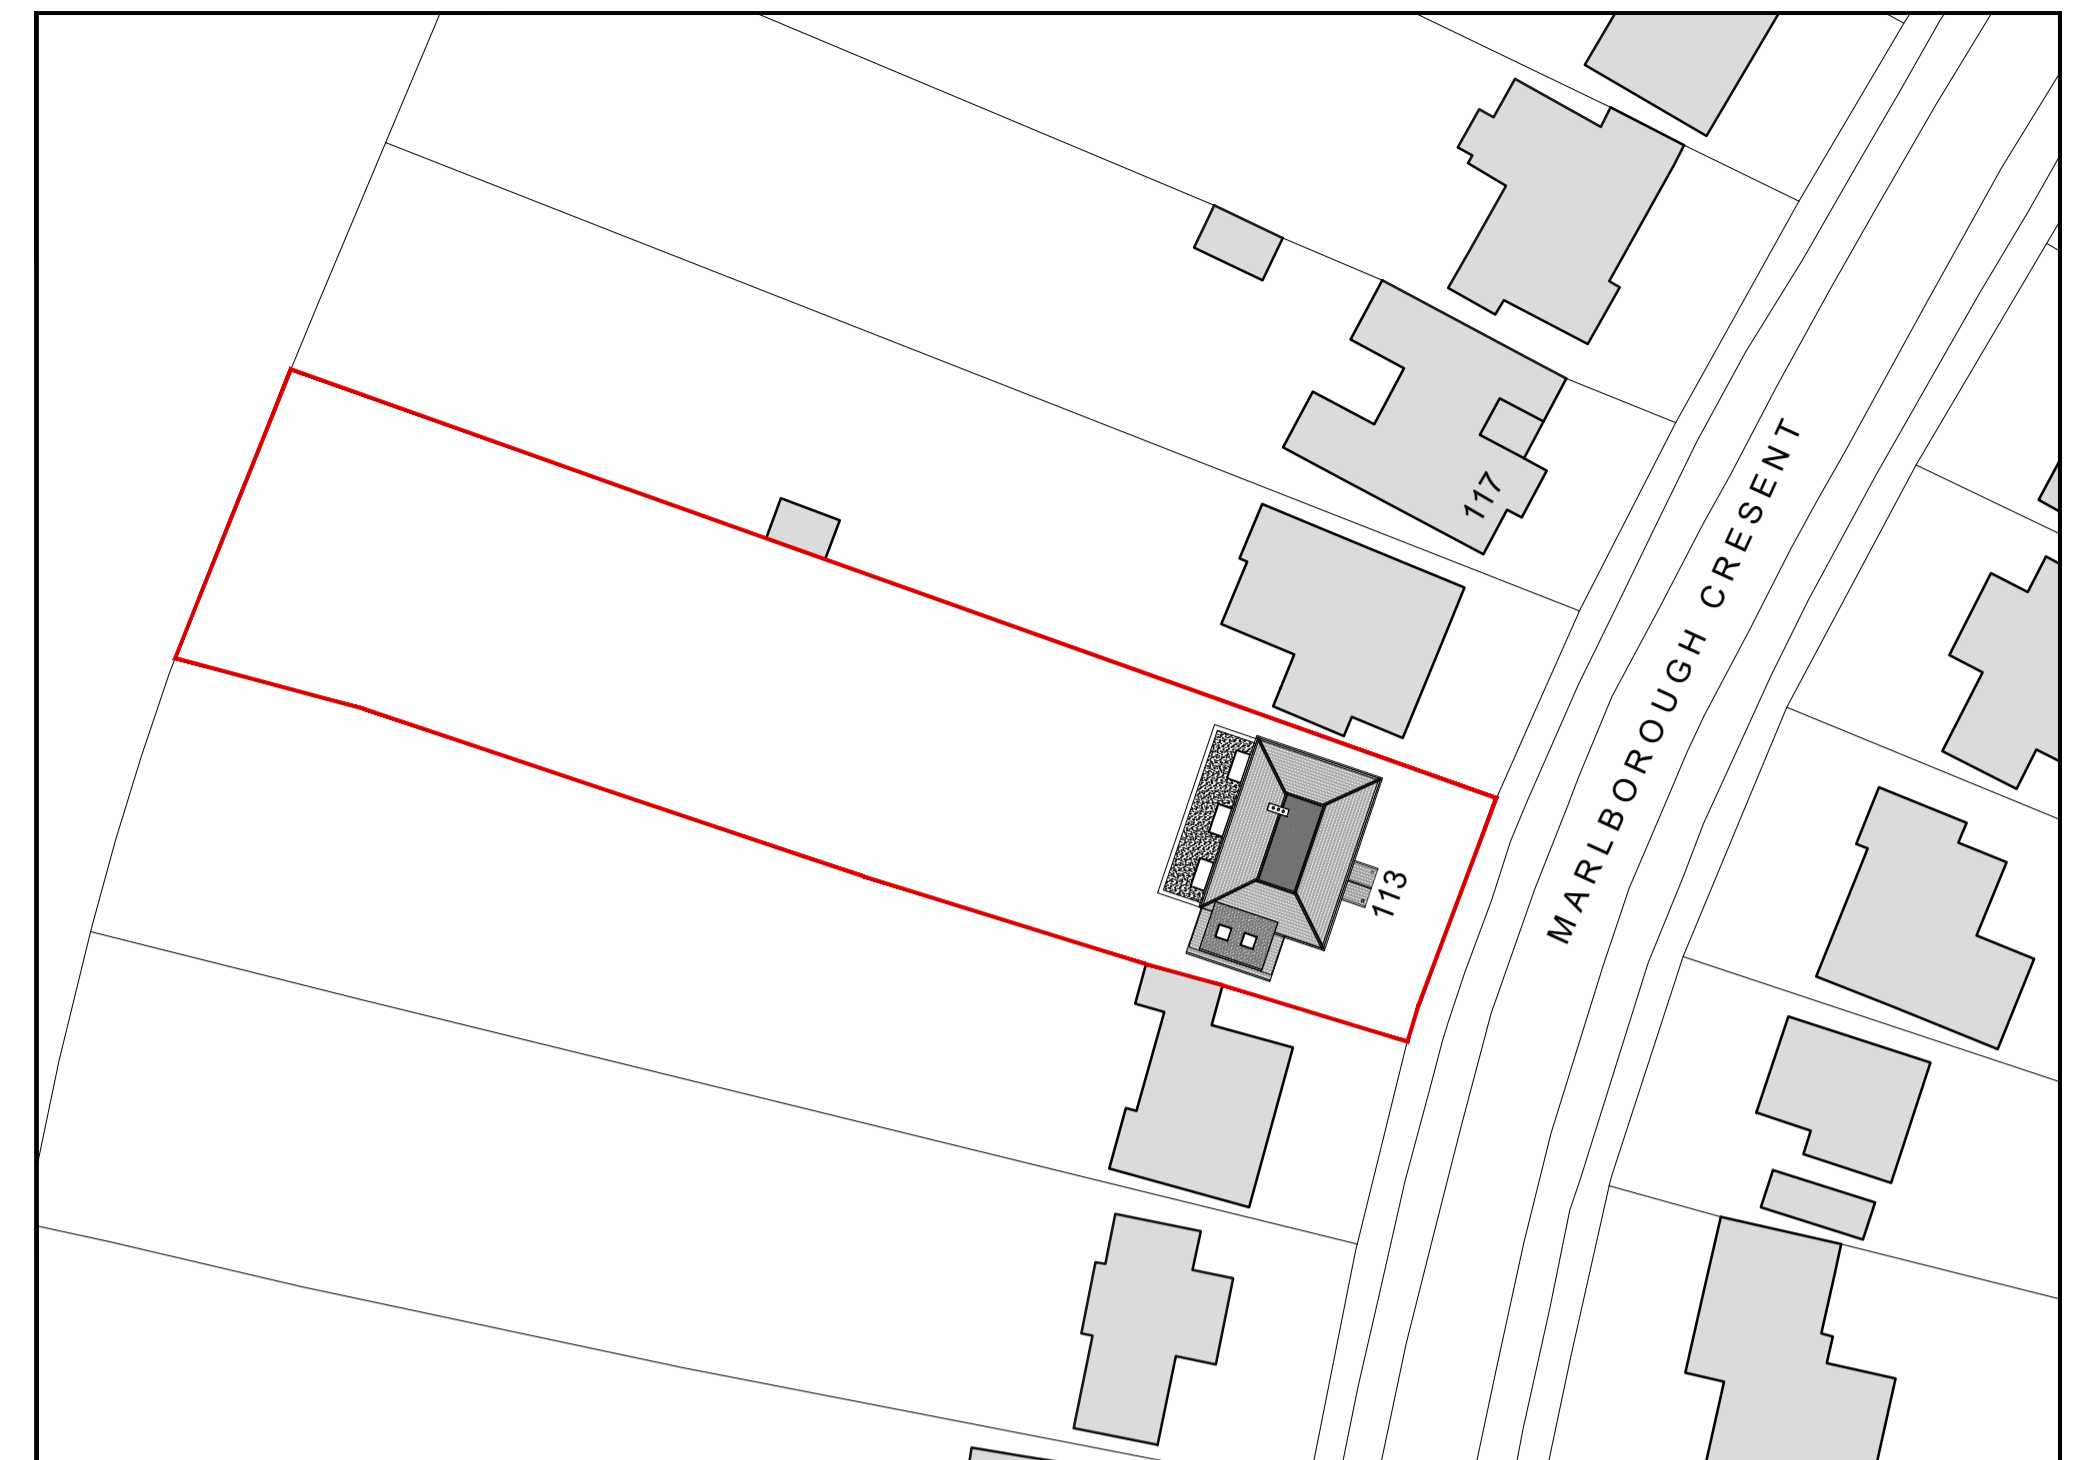



SITE LOCATION PLAN
1:1250 4

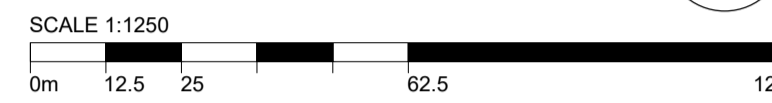

BLOCK PLAN
1:500 5

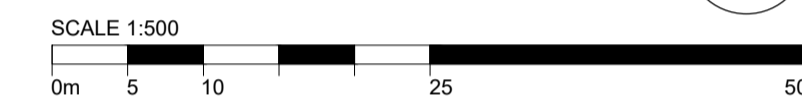

GROUND FLOOR PLAN
1:50 1

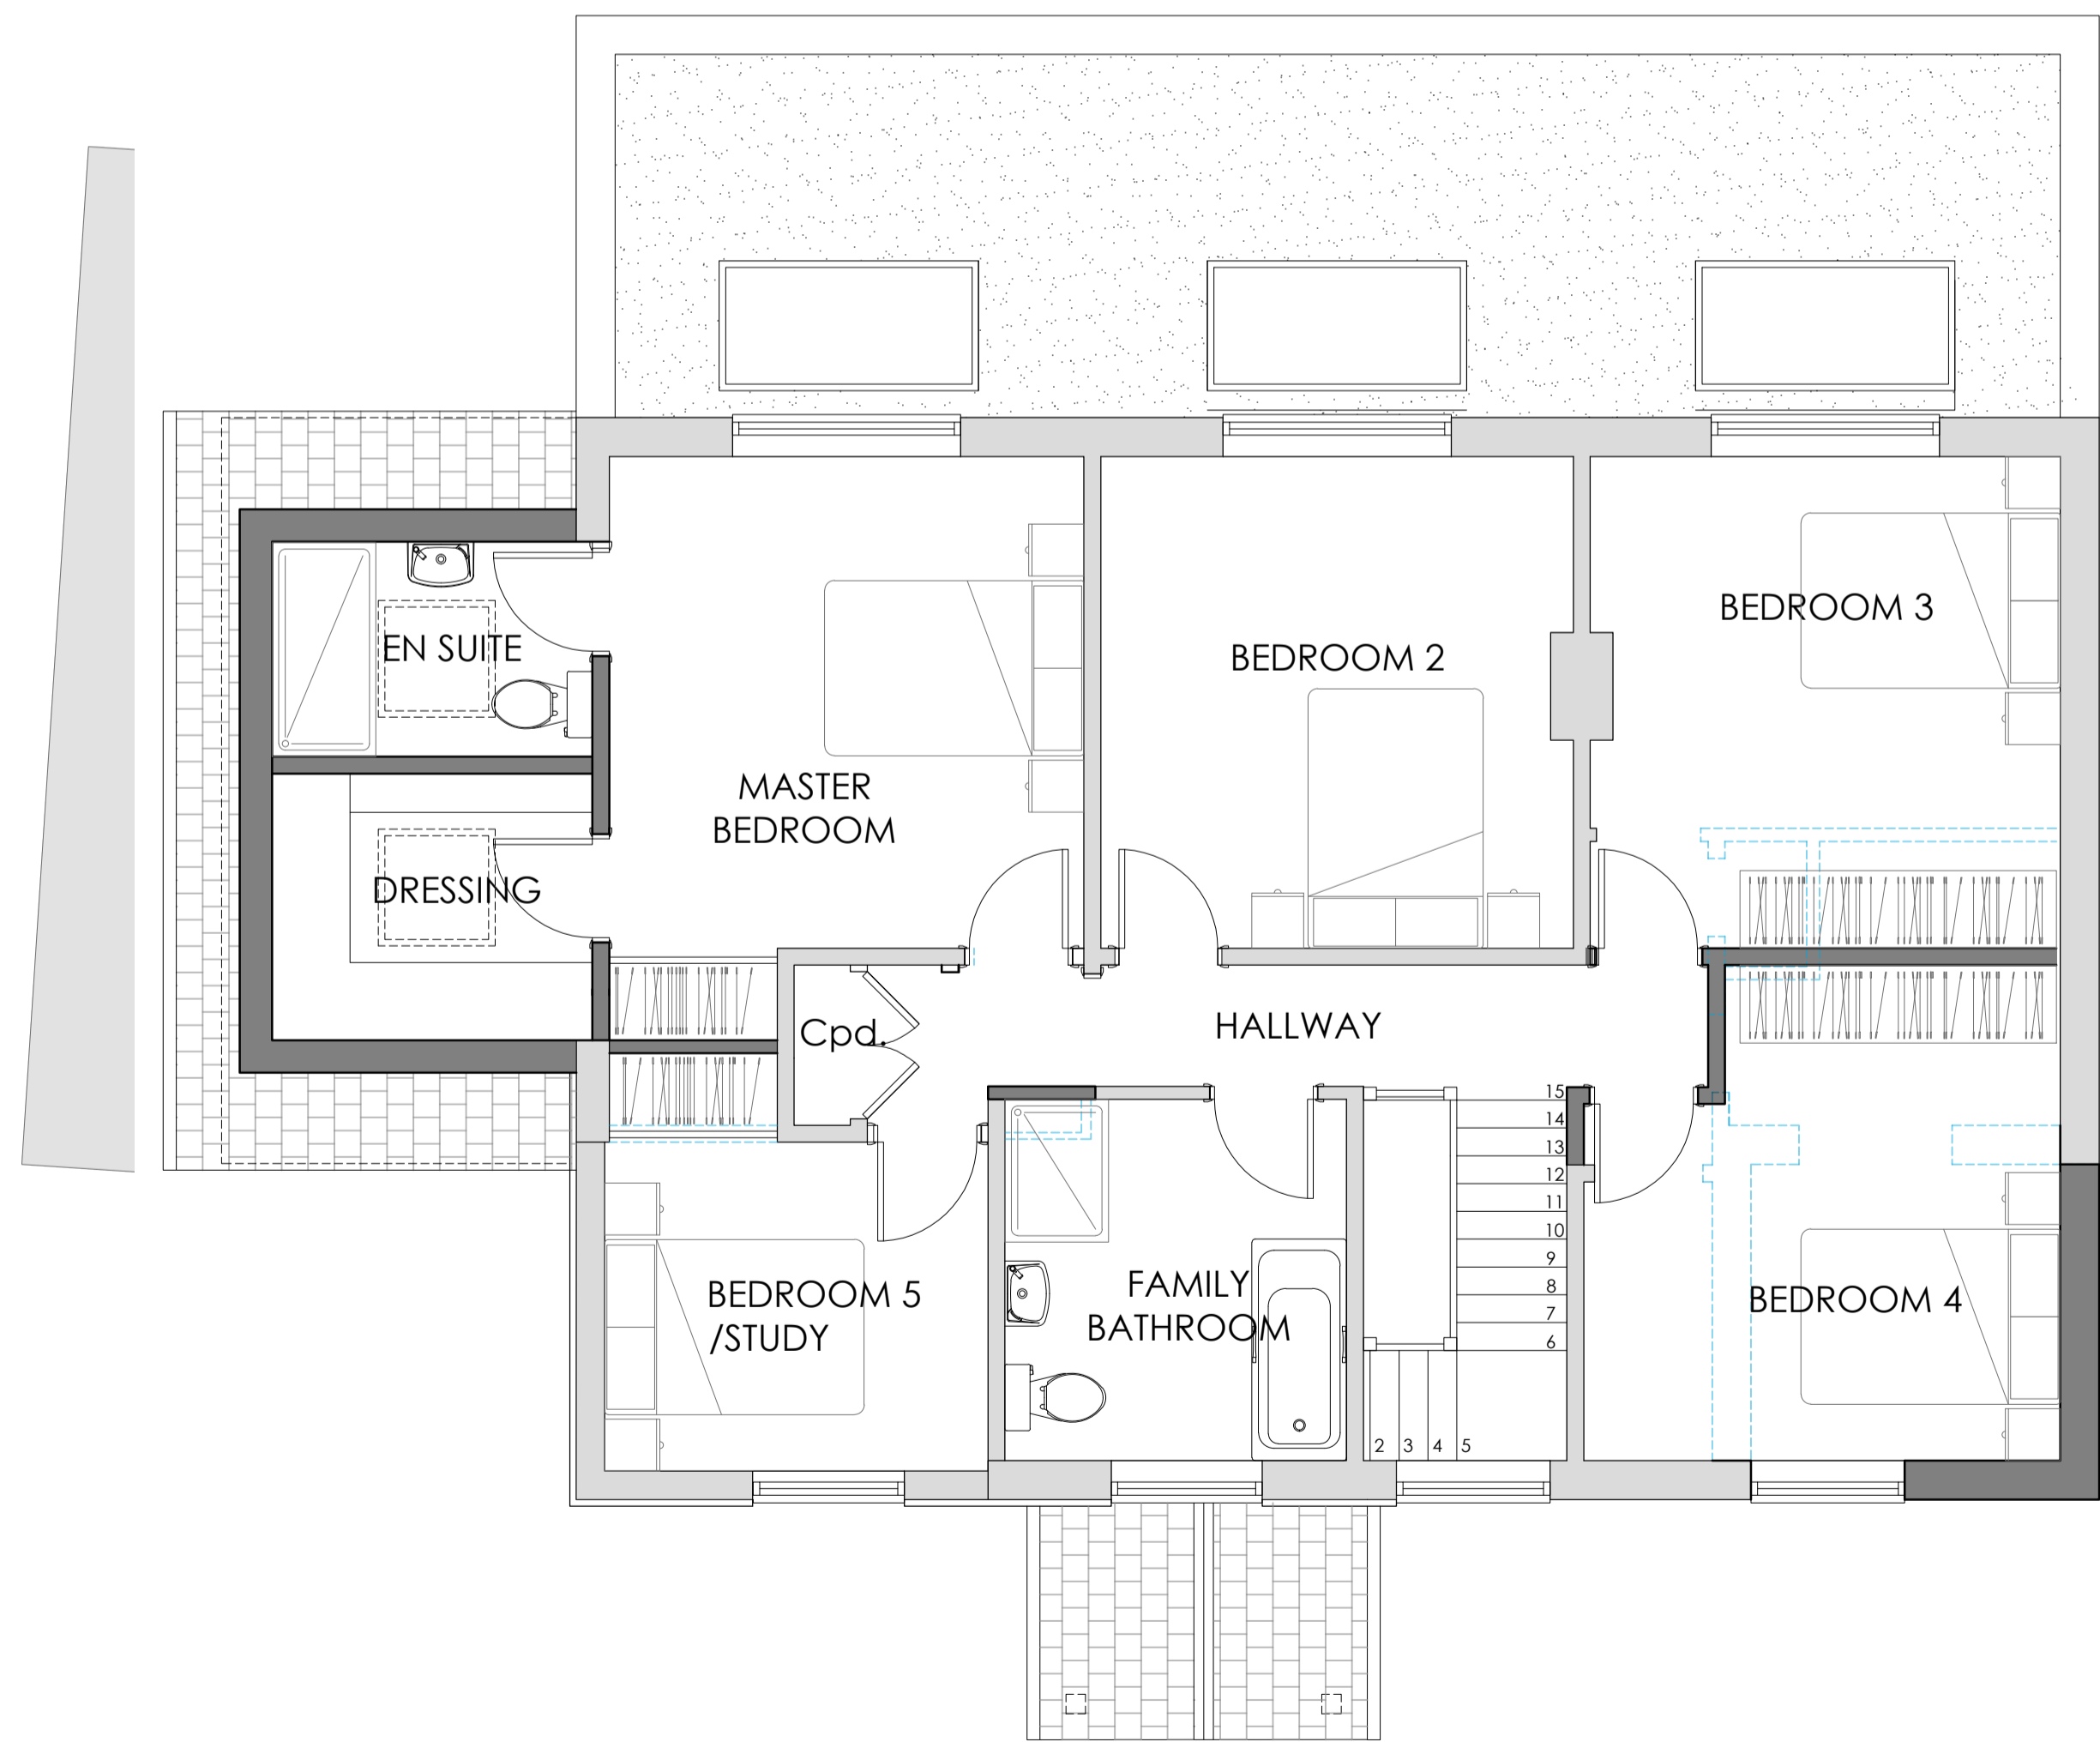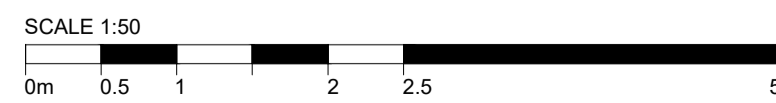

FIRST FLOOR PLAN
1:50 2

ARCHITECT


COLEMAN
ANDERSON
ARCHITECTS

T +44 (0) 1892 537124
E info@colemananderson.co.uk
4 Western Road - Royal Tunbridge Wells - TN4 6HG

GENERAL NOTES

1. Do not scale drawing for construction purposes.
2. All dimensions are in millimetres unless noted otherwise.
3. All dimensions shall be verified on site before proceeding.
4. The author shall be notified in writing of any discrepancies.
5. This drawing is protected by copyright.

NORTH

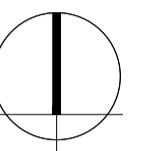

PURPOSE OF ISSUE

PROPOSED

Rev. No.	Description	Date
C	Side Windows, Rear Doors and Porch	06/12/23
B	Rear door added to garage	
A	Hipped Roof - Side Window - Family Bathroom	

PROJECT NAME

113 Marlborough Crescent,
Sevenoaks,
Kent
TN13 2HN

DRAWING TITLE

PROPOSED PLANS

CLIENT

Mr & Mrs Stuart

SCALE @ A1

AS NOTED

PROJECT NO.

2341

DRAWING NO.

2341-P-0203

DATE

SEP '23

DRAWN BY

HW

CHECKED

SC

REVISION NO.

C