

**PROPOSED: SITE PLAN**


Land to Rear of Elm Tree Farm, Fords Green, Bacton, Stowmarket, IP14 4HN

The Furnace  
The Maltings  
Princes Street  
Ipswich  
Suffolk  
IP1 1SB


t: 01473 407911  
e: enquiries@planningdirect.co.uk  
w: planningdirect.co.uk

TITLE: Proposed: Site Plan		
DATE: 09/01/24		
REF: 2948	DRAWING: 03	REVISION: 1
SCALE: 1:500	SHEET SIZE: A3	
DRAWN BY: SH	CHECKED BY: JC	
CONTACT: technical@planningdirect.co.uk		

CLIENT: WHEATLEY  
APPLICATION SUMMARY:  
Prior Approval Class MA of the General Permitted Development Order (as amended 2020) for conversion of existing Office Building (Class E, was B1) to 3no. Dwellings (Class C3)

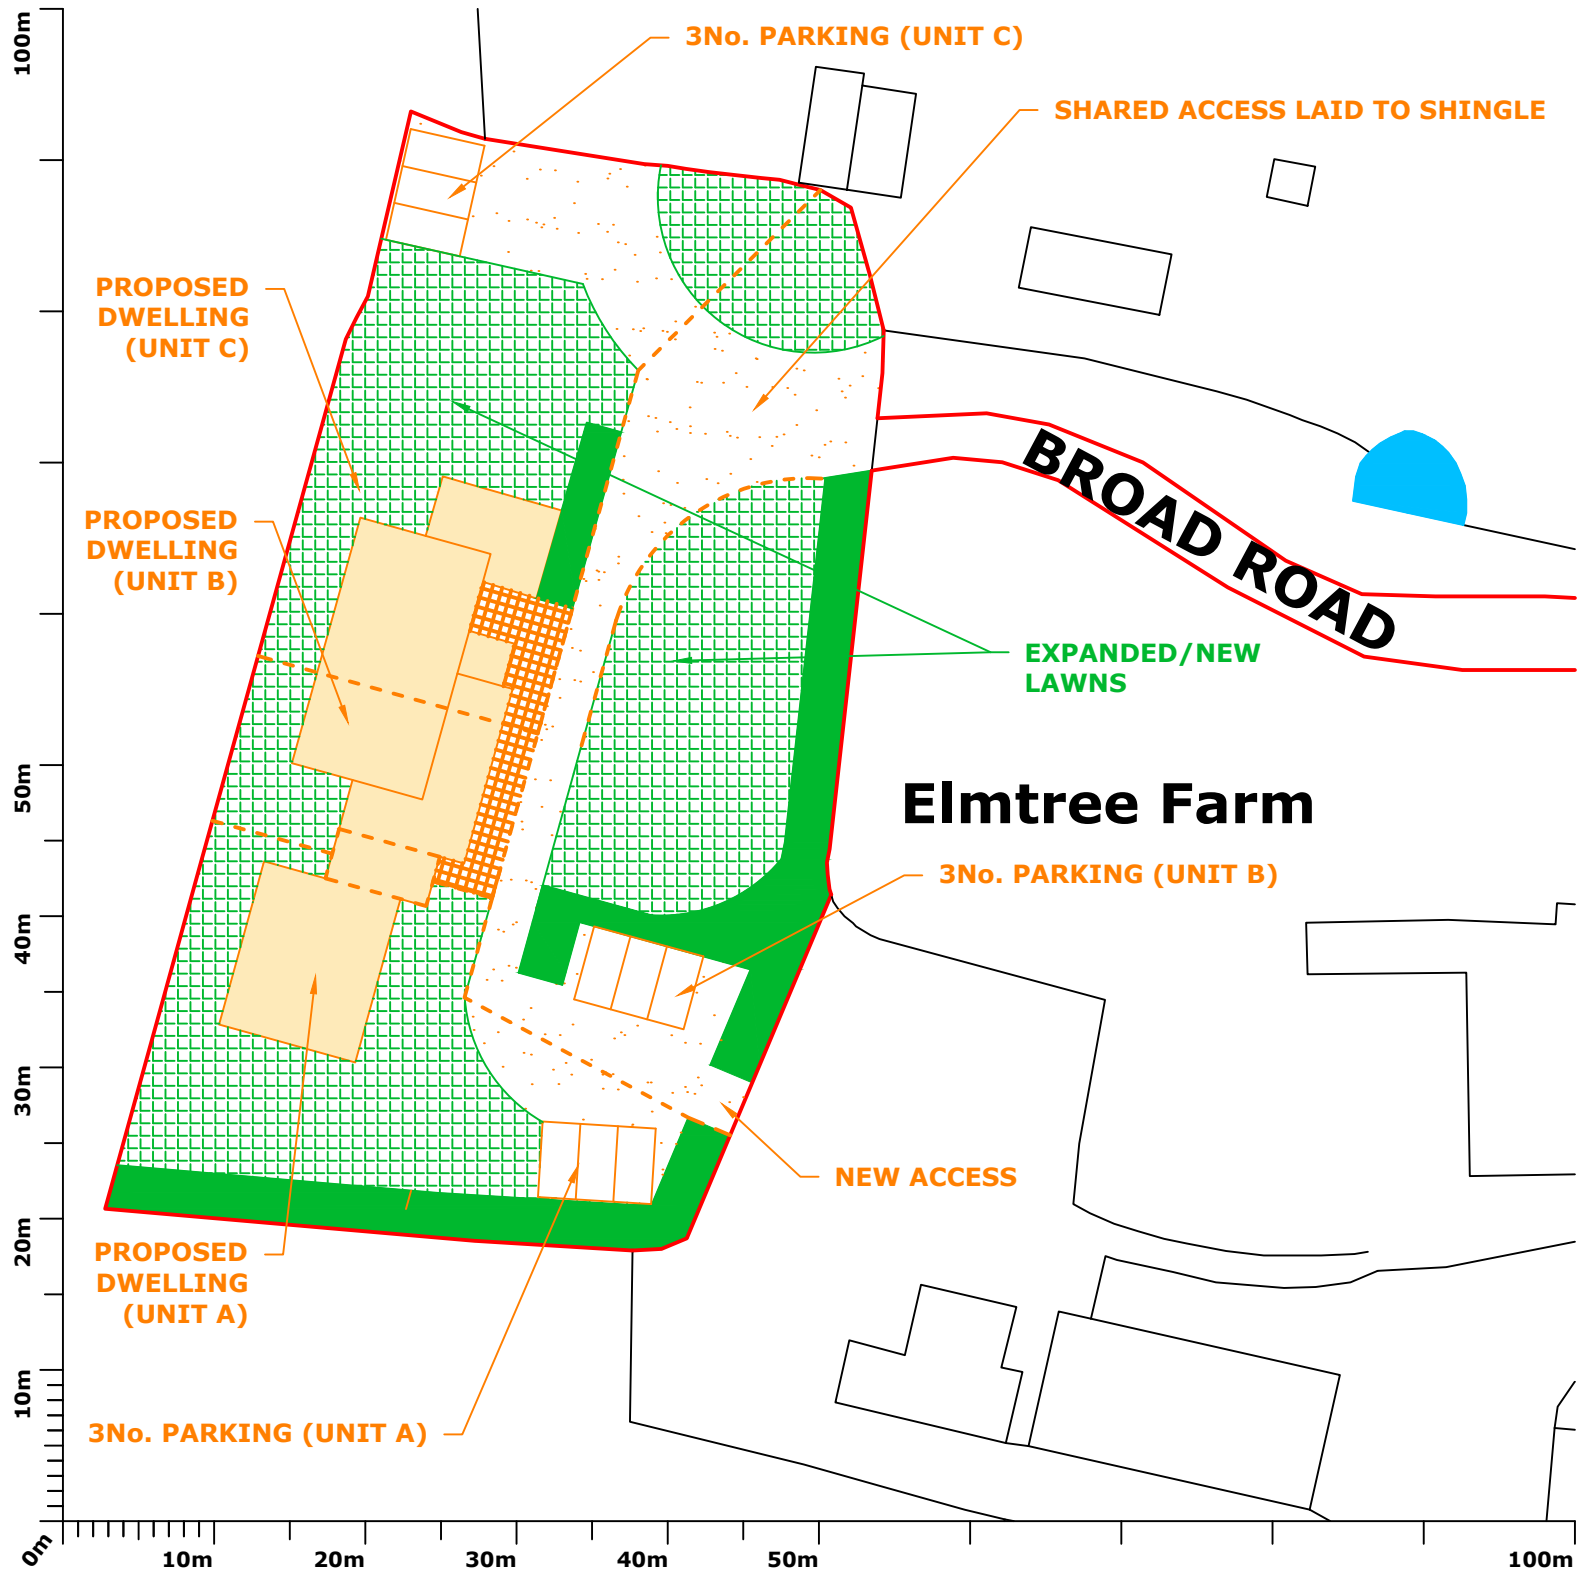

**KEY:**

	Site boundary
---	---------------

**NOTES:**

FOOTPRINT: 365.5m <sup>2</sup> approx.
SITE AREA: 3,097m <sup>2</sup> approx.

