




GROUND FLOOR

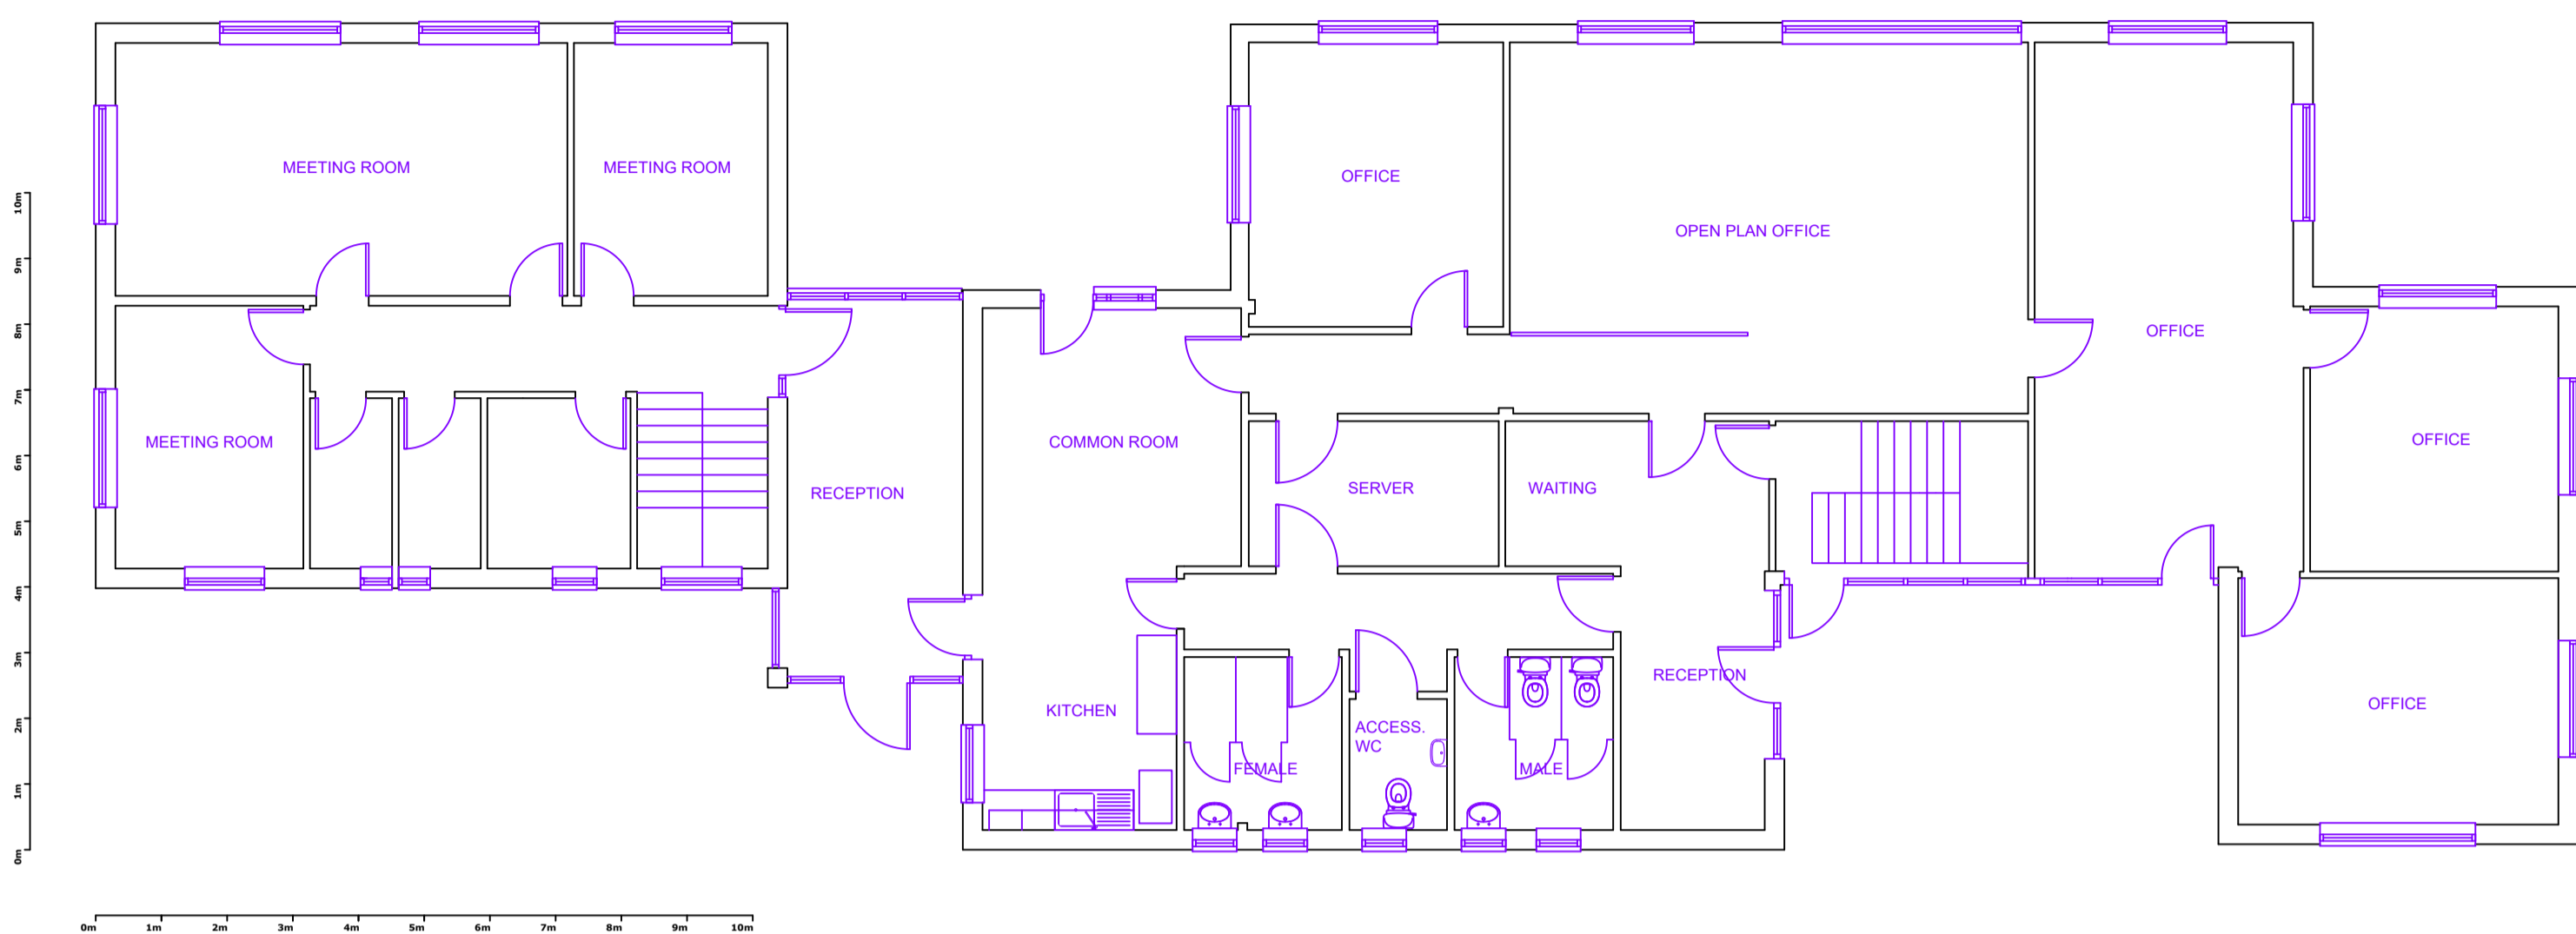

FIRST FLOOR

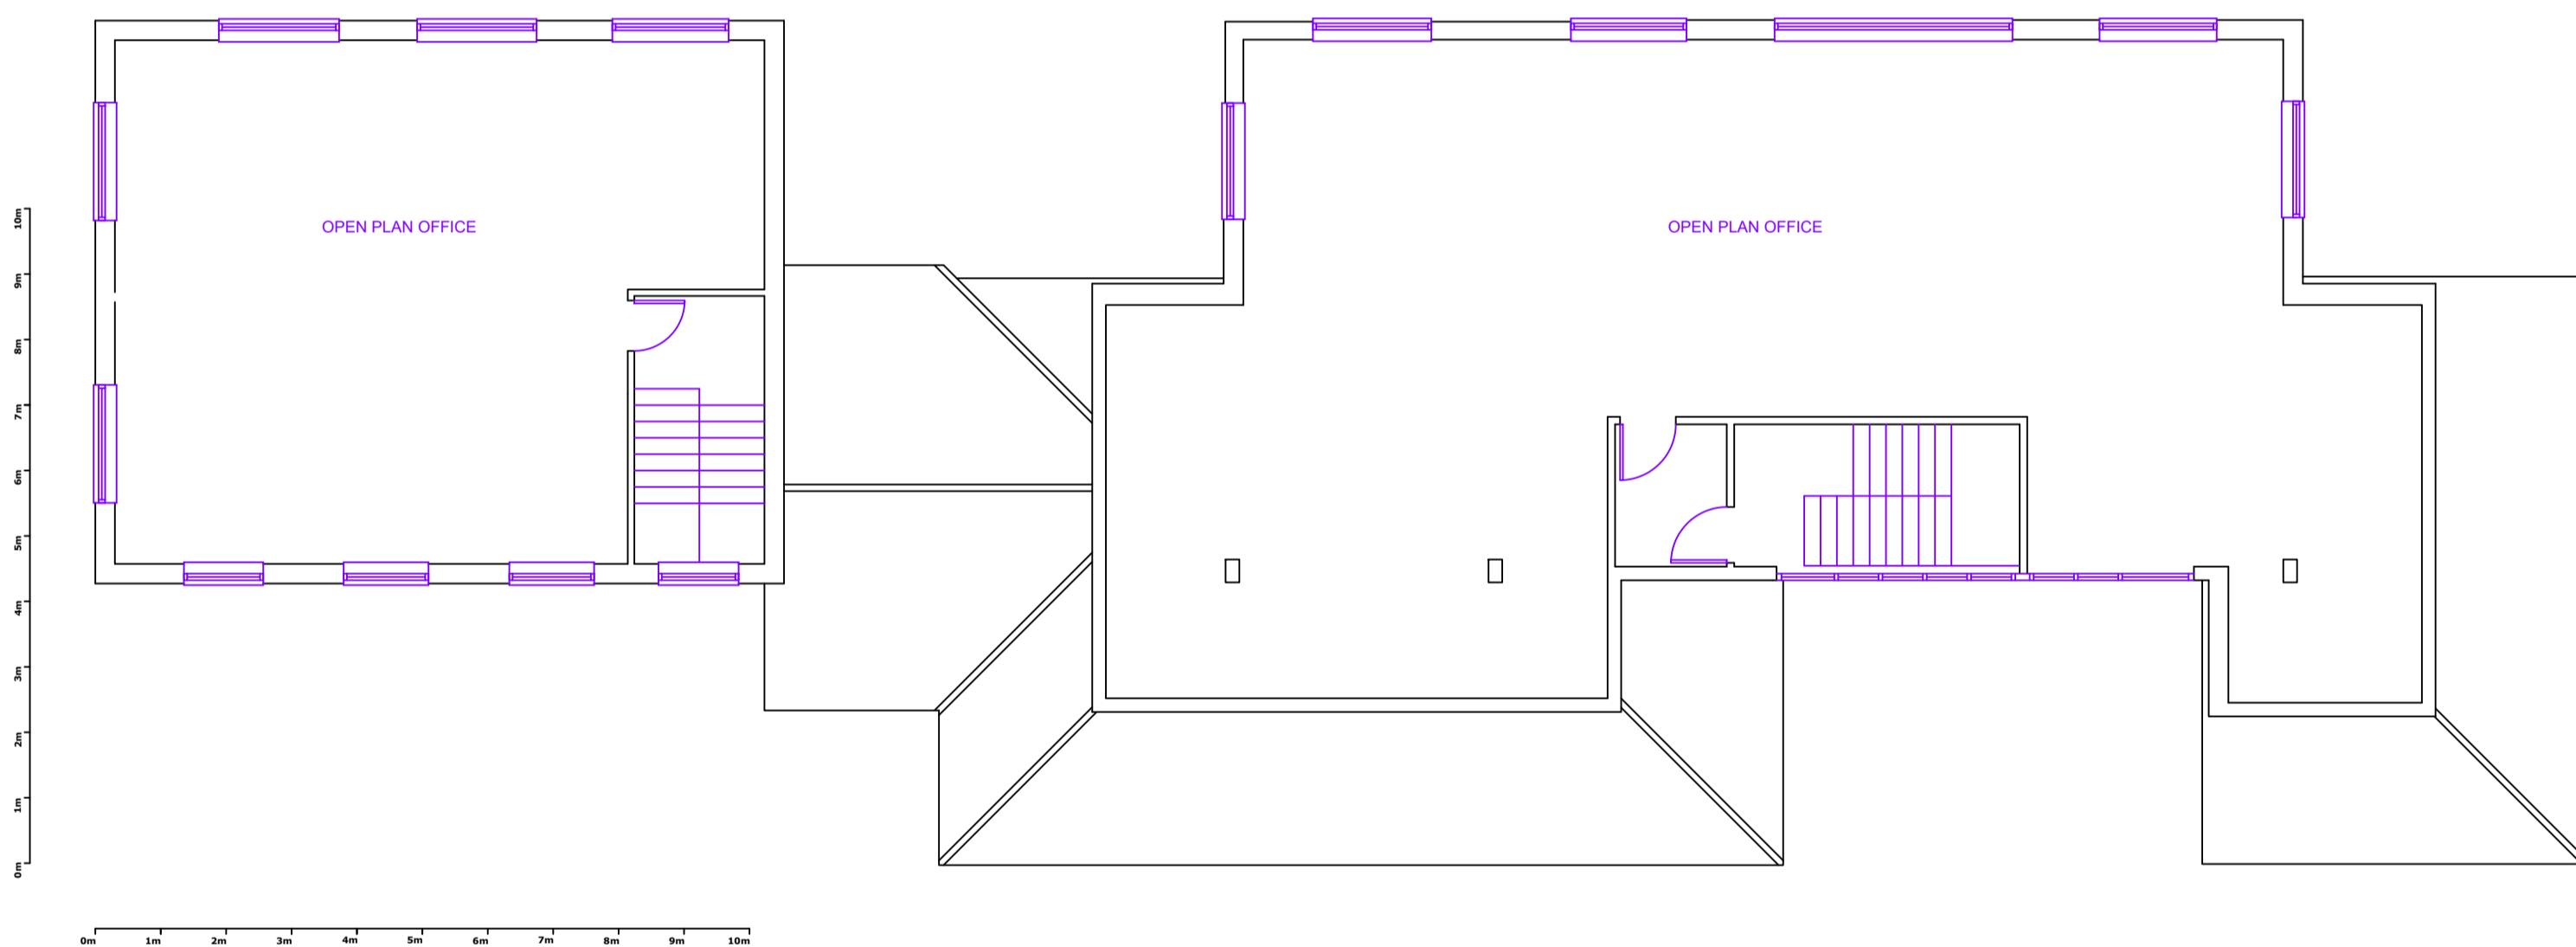

SECOND FLOOR

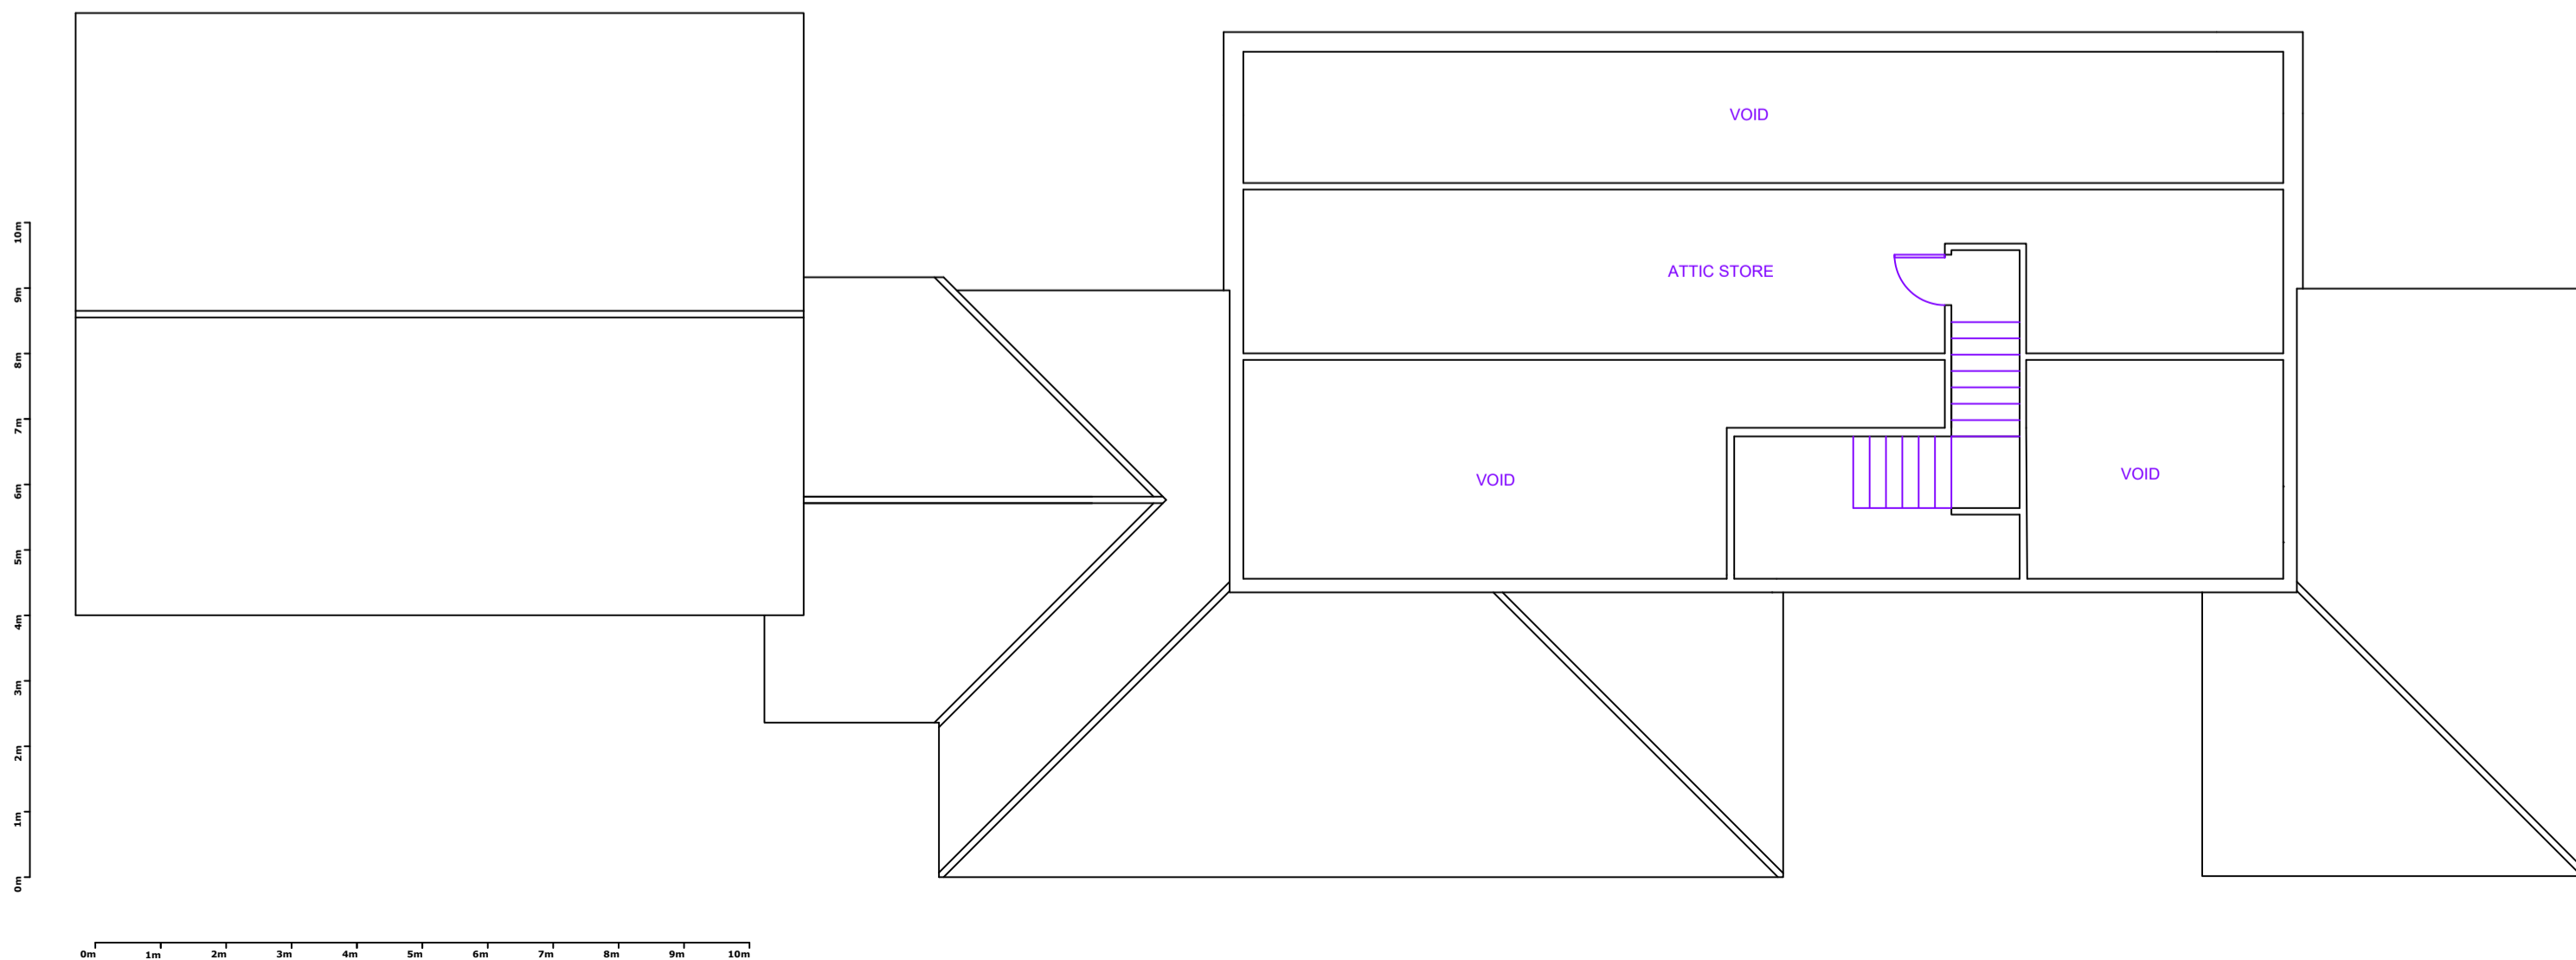

TITLE: Existing Floor Plans	
DATE: 09/01/24	REVISION: 2
REF: 2348	DRAWING: 01
SCALE: 1:100	SHEET SIZE: A1
DRAWN BY: SH	CHECKED BY: JC
CONTACT: technical@planningdirect.co.uk	

CLIENT: WHEATLEY
APPLICATION SUMMARY:
 Prior Approval Class MA of the General Permitted Development Order (as amended 2020) for conversion of existing Office Building (Class E, was B1) to 3no. Dwellings (Class C3)

KEY:

NOTES:

FOOTPRINT: 365.5m² approx.
 SITE AREA: 3,097m² approx.
AVERAGE HUMAN ADULT DIMENSIONS:

1,600mm (5'7")
 1,500mm (4'11")
 1,850mm (6'1")