



**NOTES**

Contractors must check all dimensions on site. Only figured dimensions are to be worked from. Discrepancies must be reported before proceeding. This drawing is copyright.

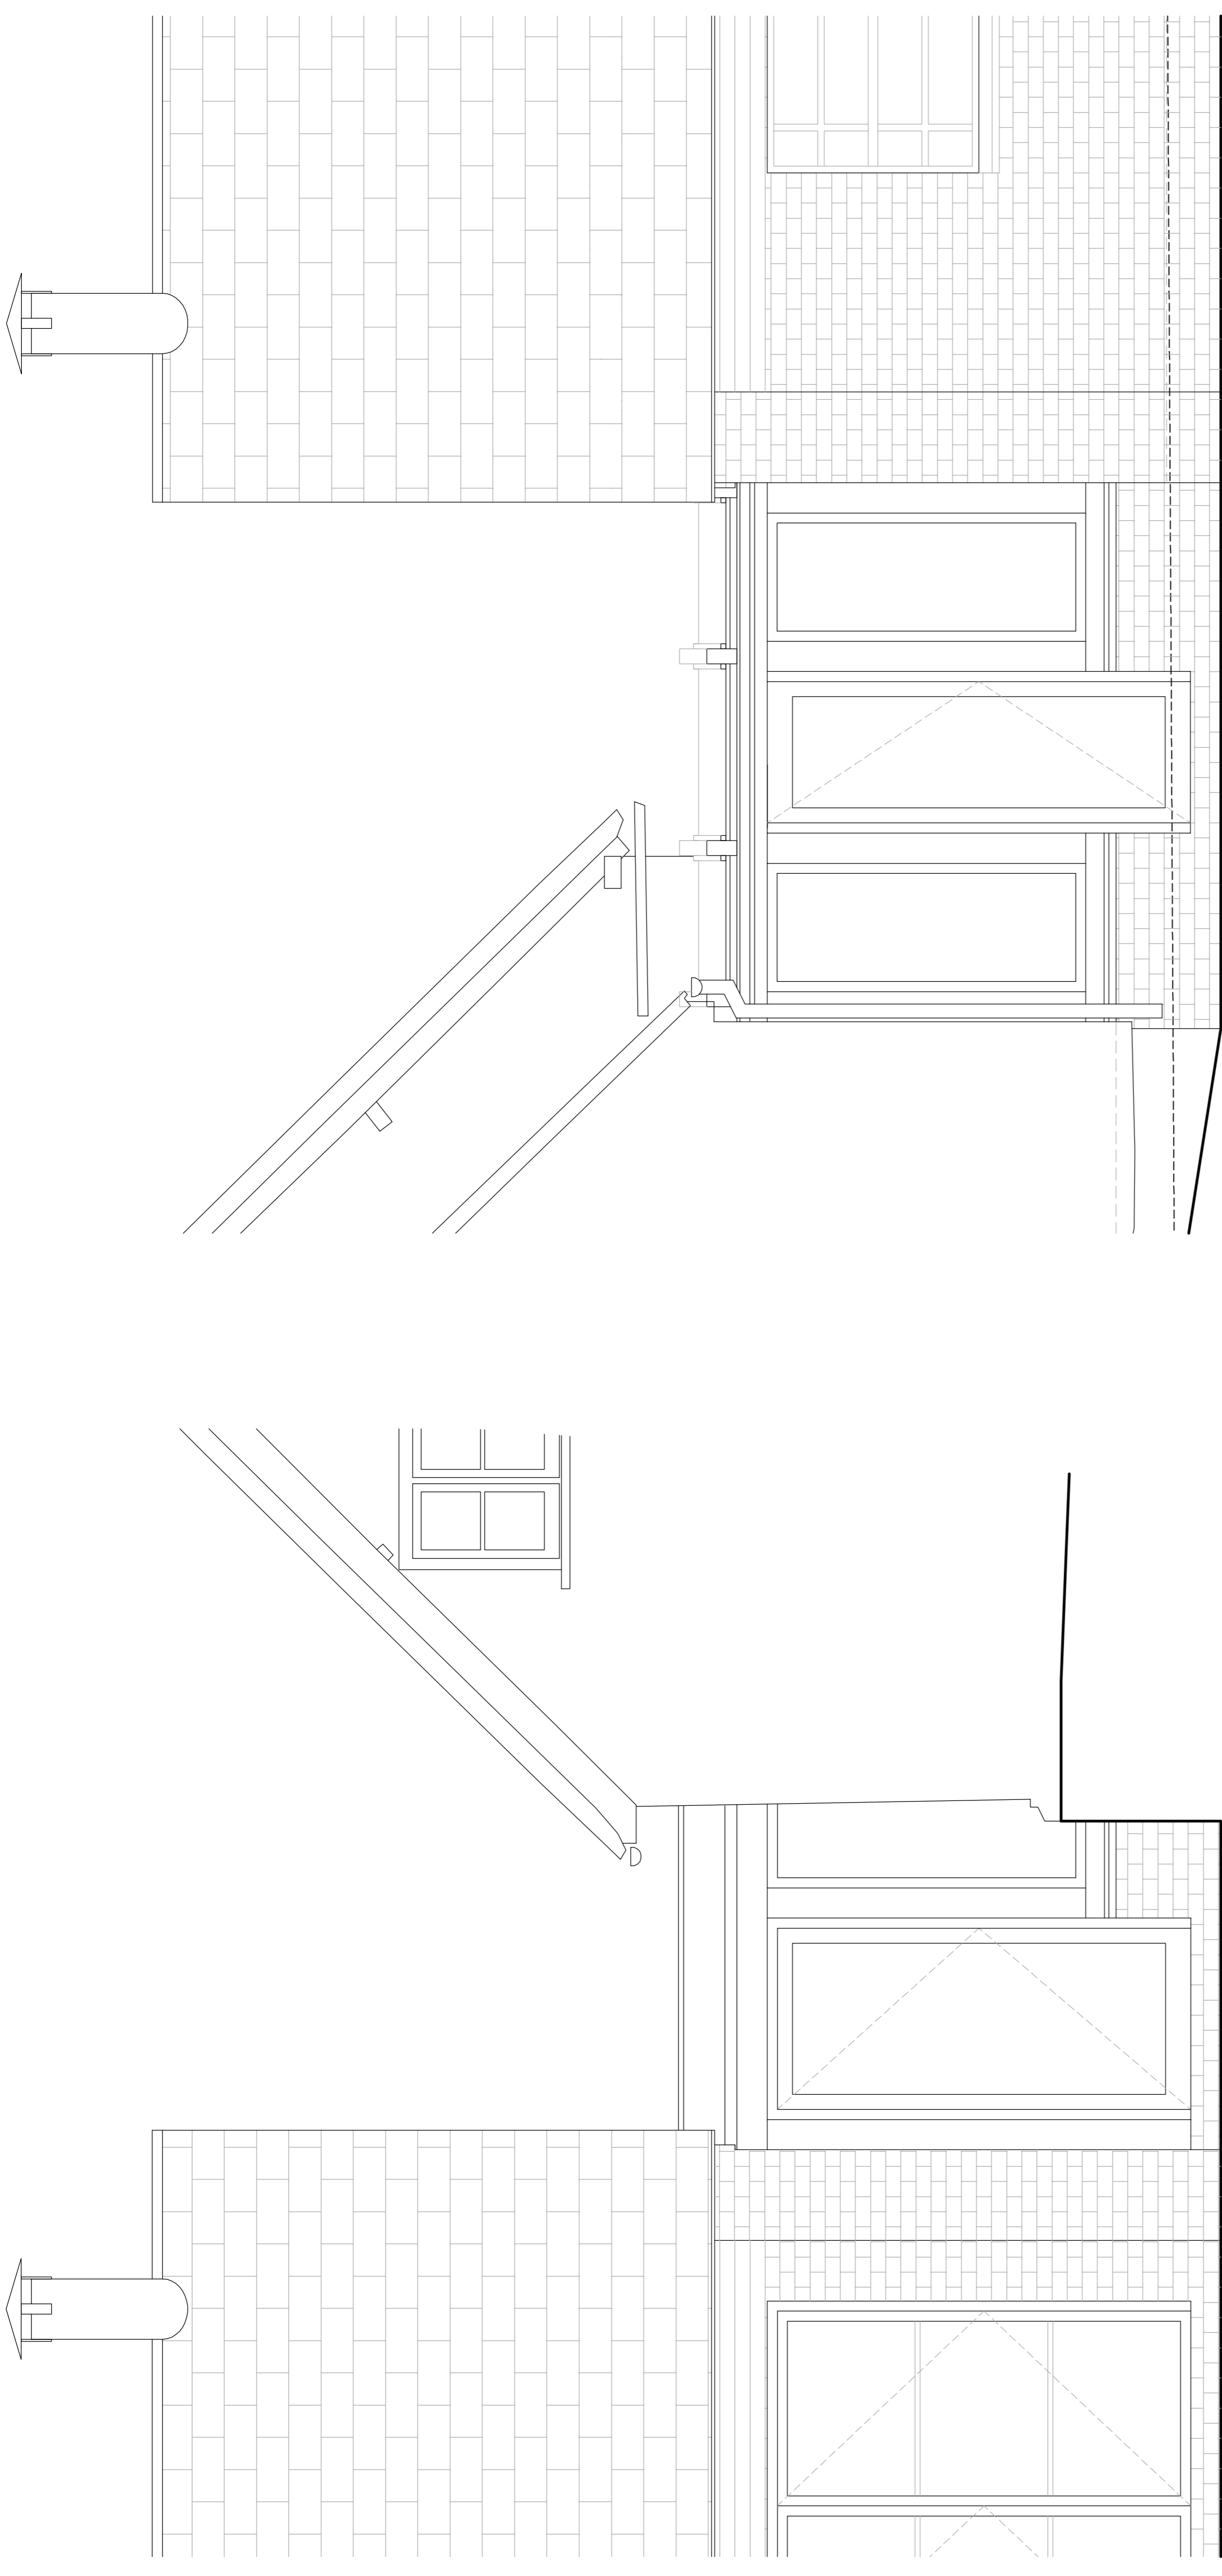


**COURTYARD ELEVATION (Part) (1:20)**


**SIDE ELEVATION (Part) (1:20)**

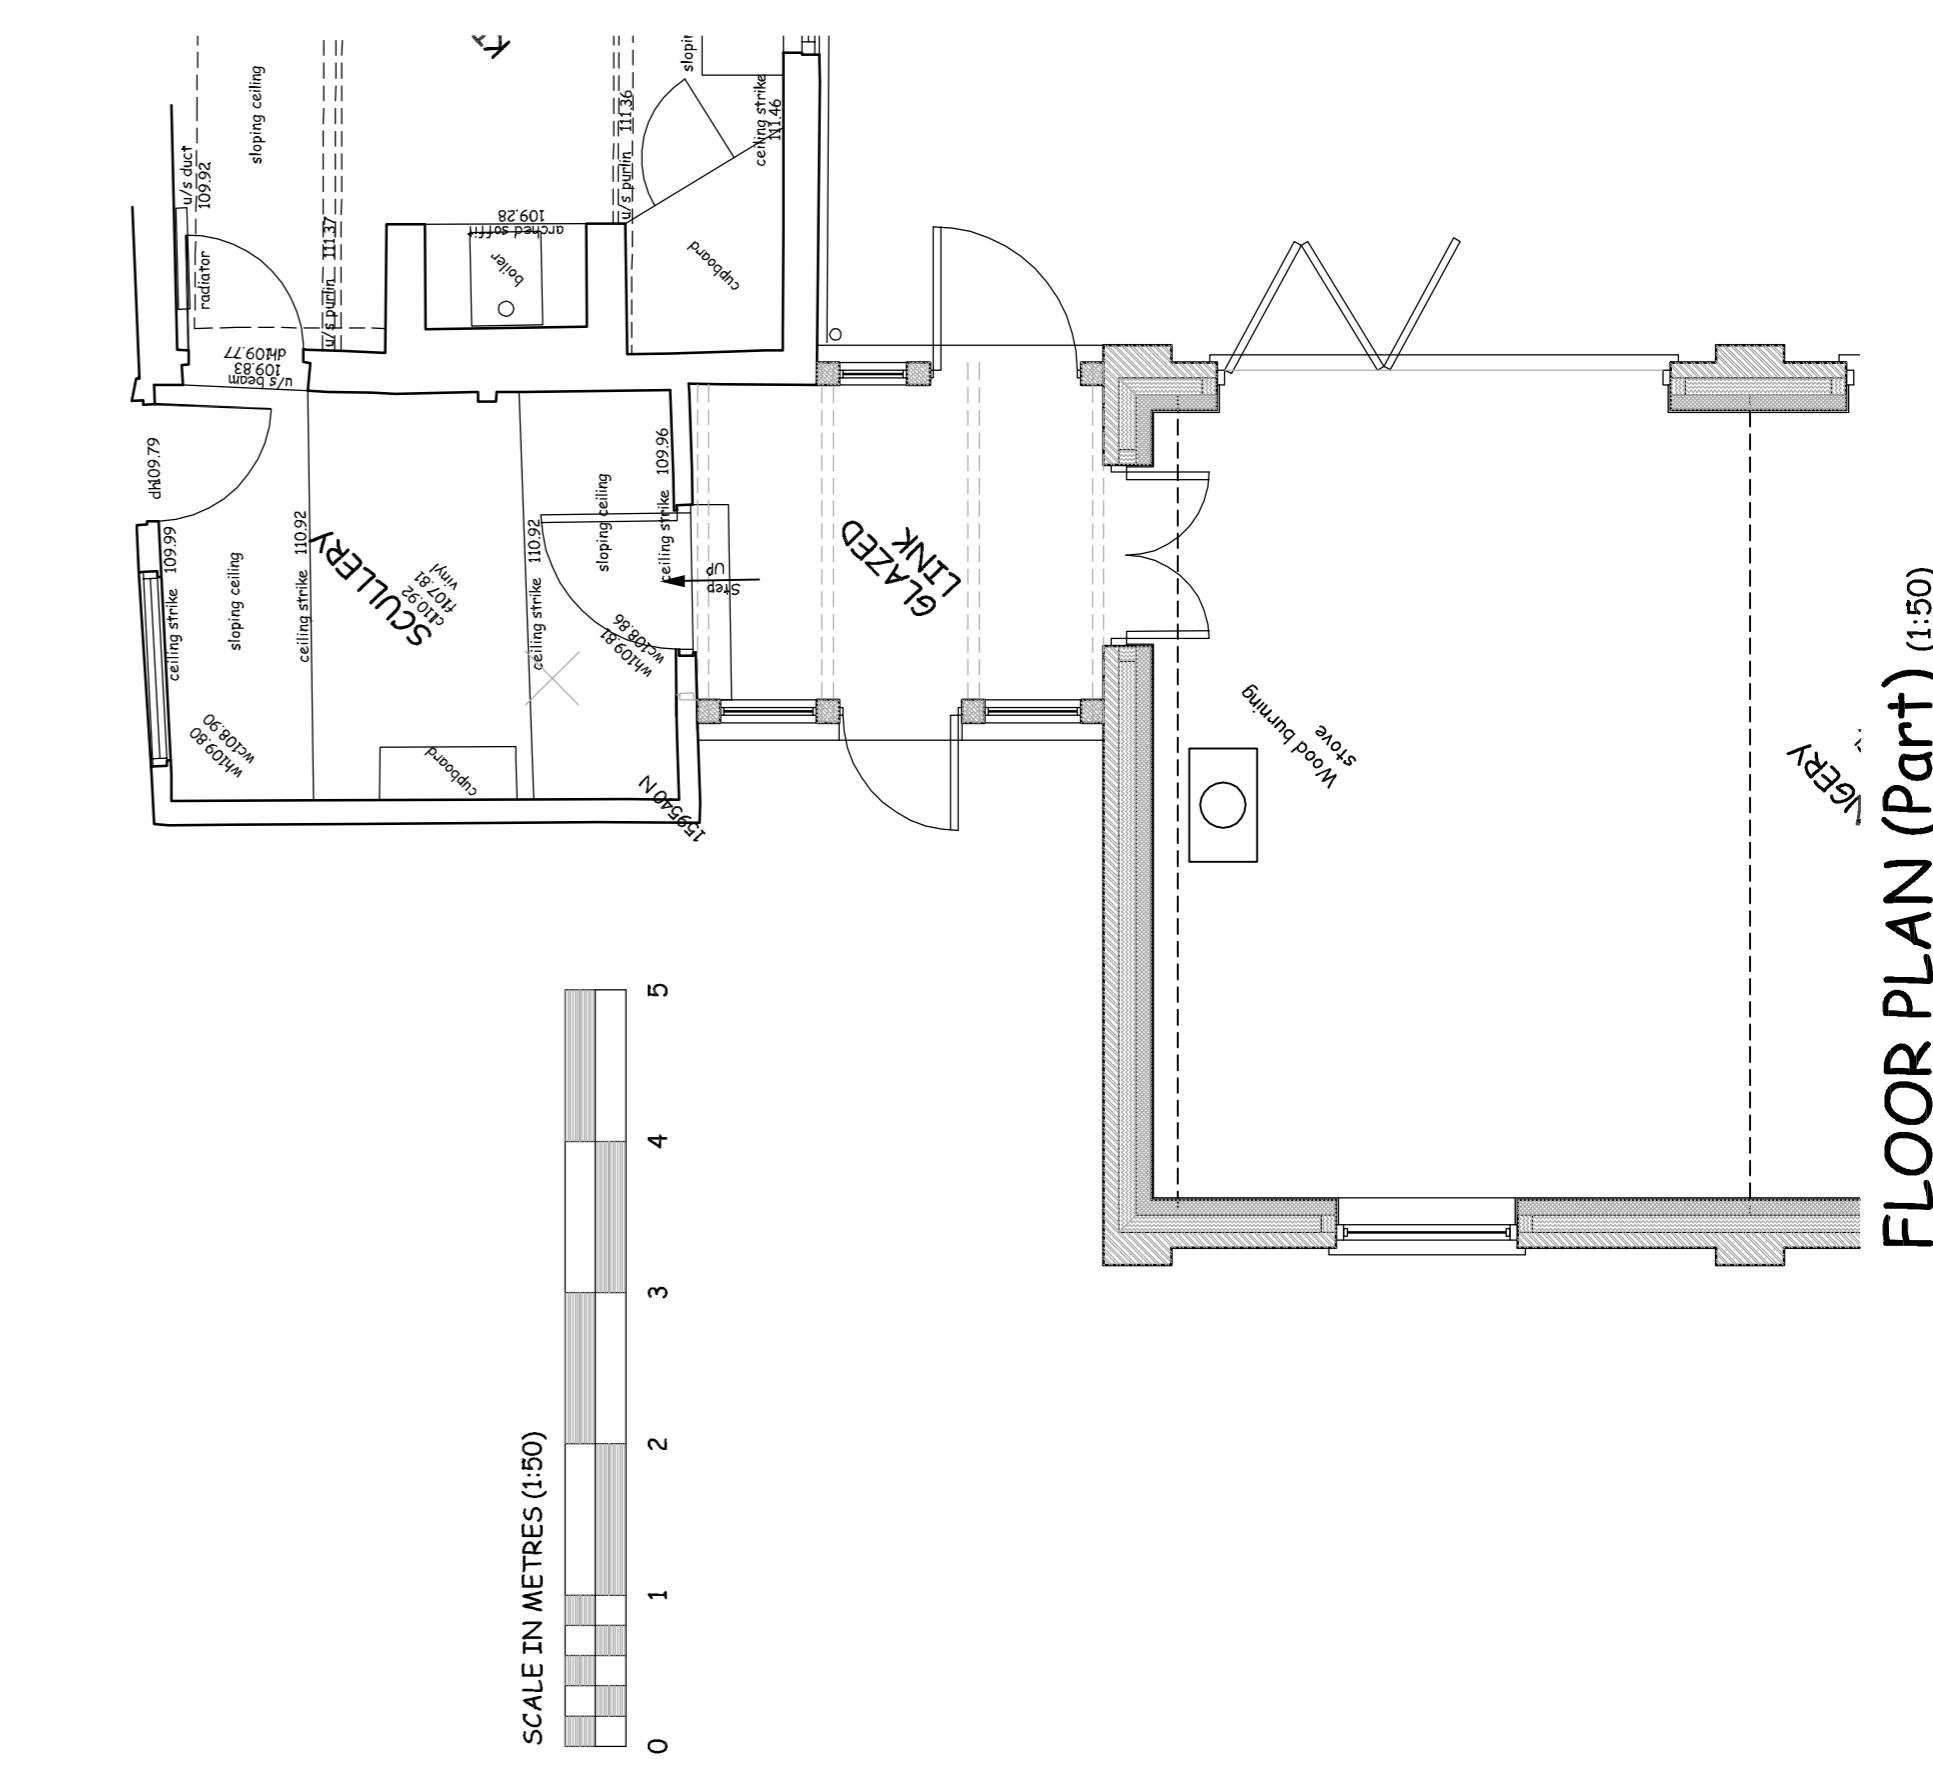


**FLOOR PLAN (Part) (1:50)**

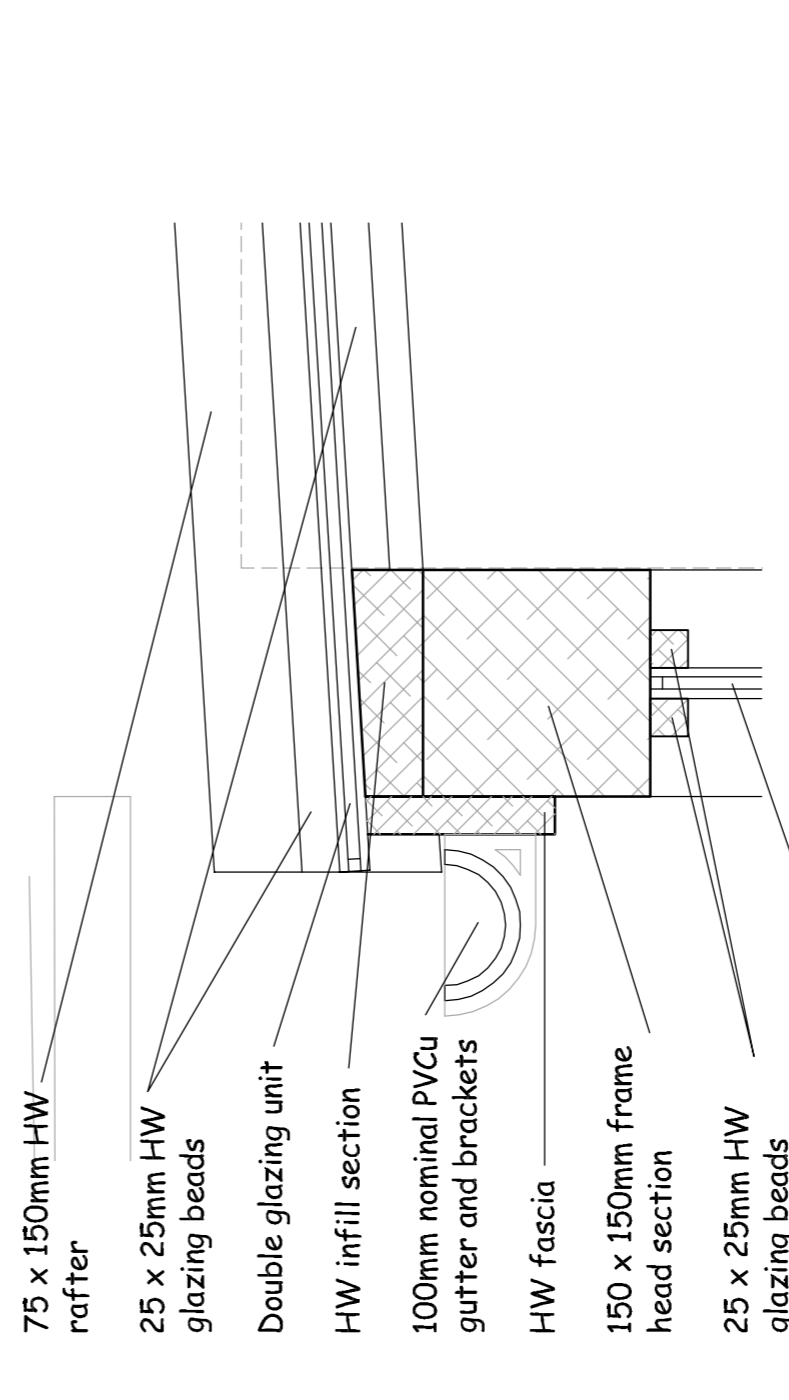


**WINDOW HEAD DETAIL (1:5)**

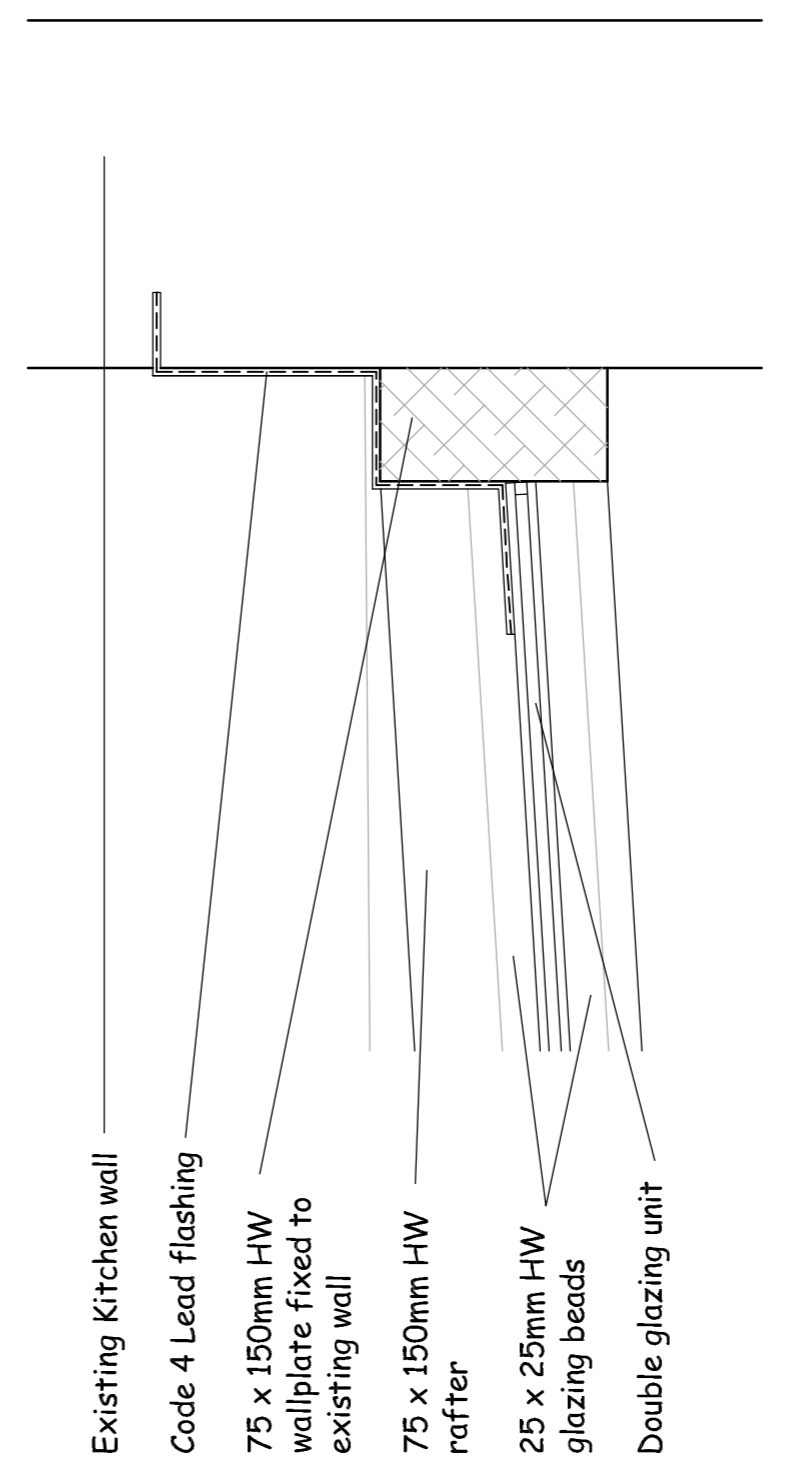

**EXISTING WALL ABUTMENT DETAIL (1:5)**

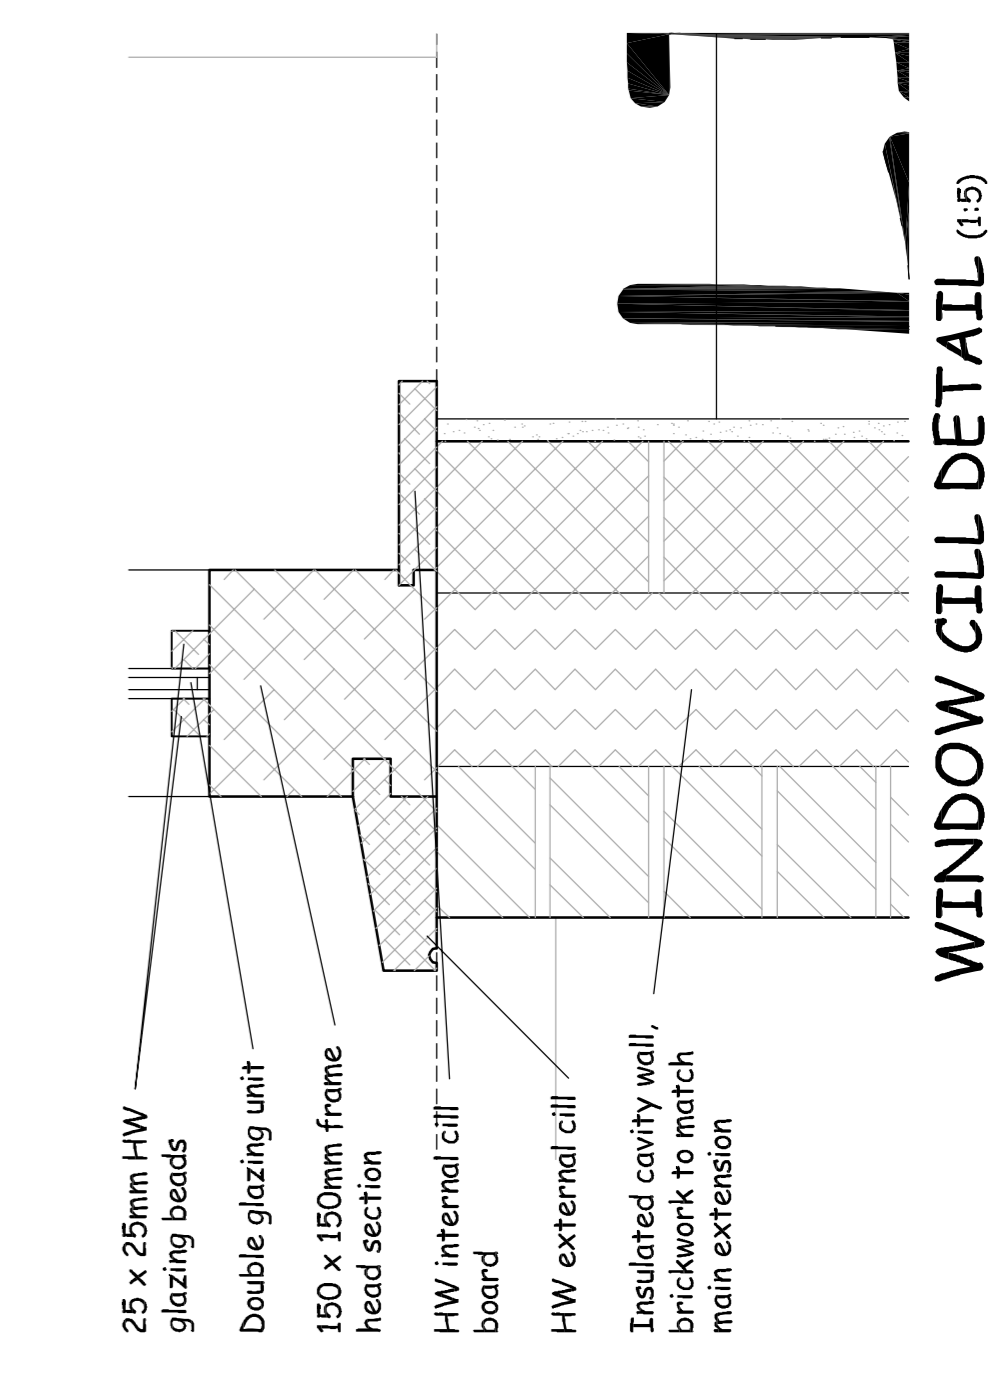

**WINDOW CILL DETAIL (1:5)**

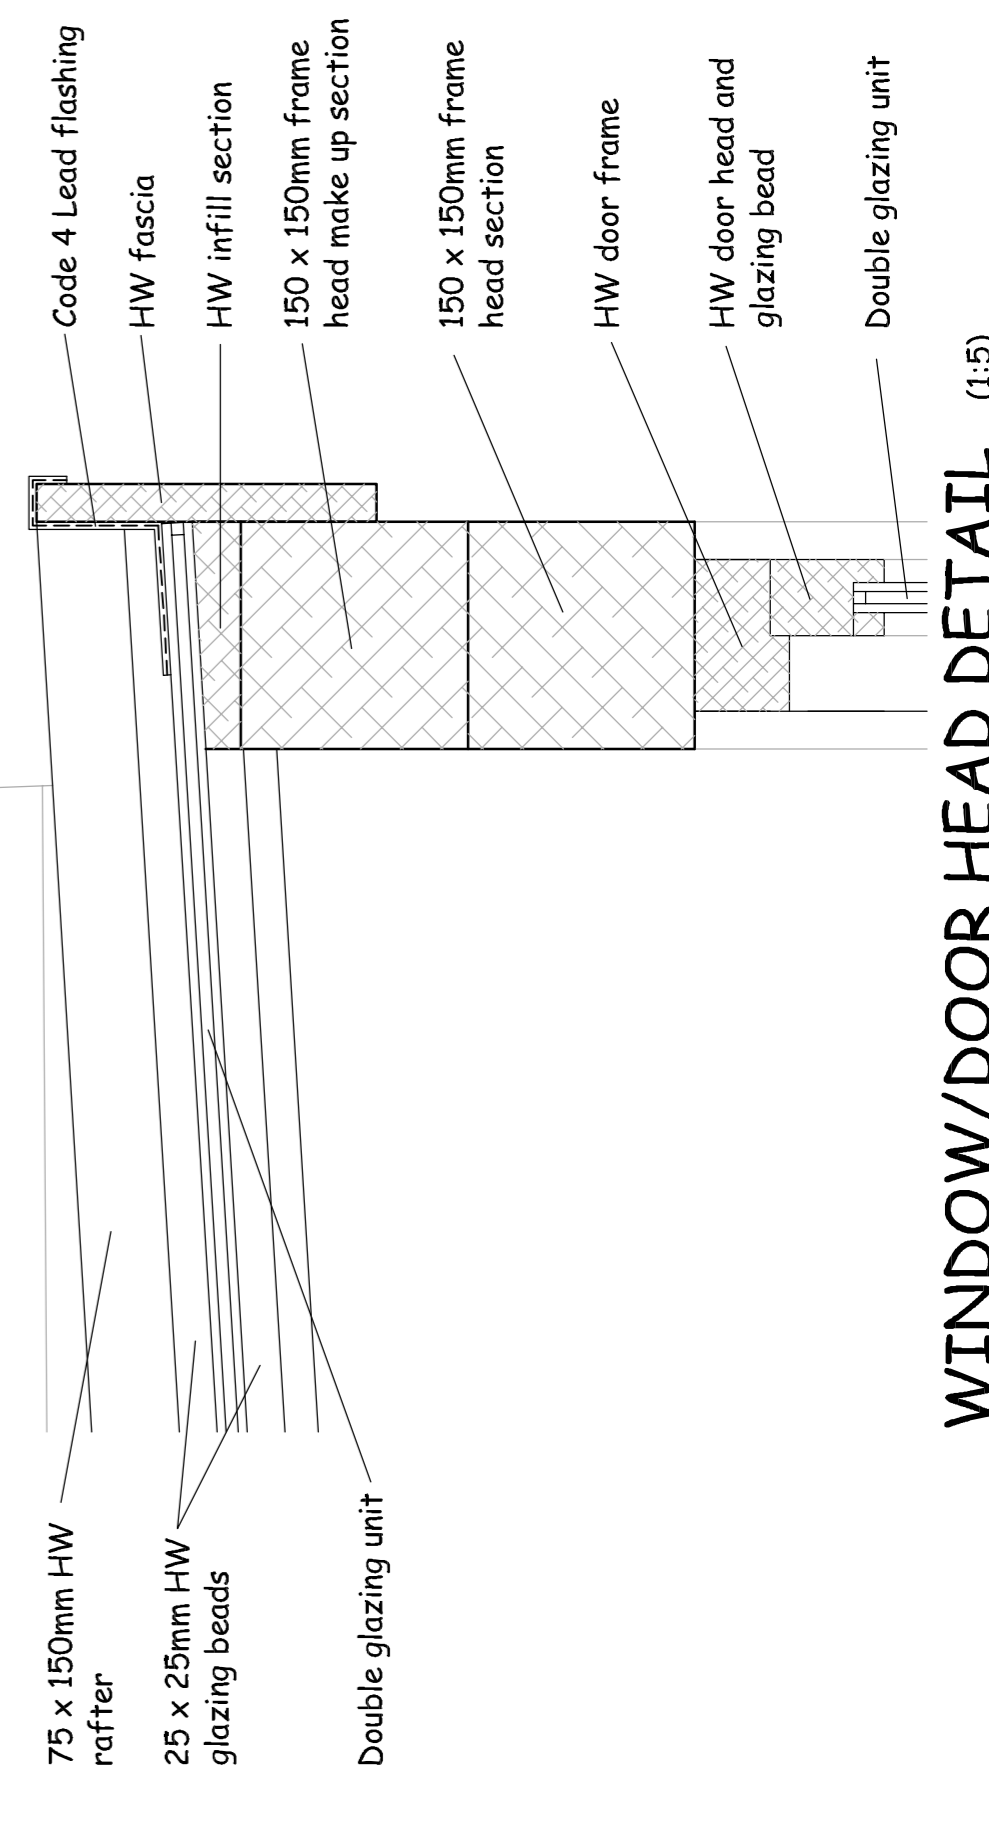

**WINDOW/DOOR HEAD DETAIL (1:5)**

Revision	
A	Date

**SETSQUARE SOLUTIONS LIMITED**  
Registered in the United Kingdom  
 57 Droxford Crescent  
 Tadley, Hampshire  
 RG26 3BA  
 E Mail: [kenn@setsquare-solutions.co.uk](mailto:kenn@setsquare-solutions.co.uk)  
[www.setsquare-solutions.co.uk](http://www.setsquare-solutions.co.uk)  
 Tel/Fax: (0118) 981 1851  
 Mob: 07864 00293

**SOLUTIONS**  
**SET SQUARE**  
Architectural Design Building Surveying Project Management

**Mr and Mrs Duncan**  
 Tadley Place, Church Lane  
 Baughurst, Tadley

**Proposed single storey side extension**  
**Glazed link details**

SCALE: 1:5, 20, 50 @ A1

DATE: Nov 23      DRAWN BY: K.M.

DWG NO: 000866/08      REV: