






Front Elevation

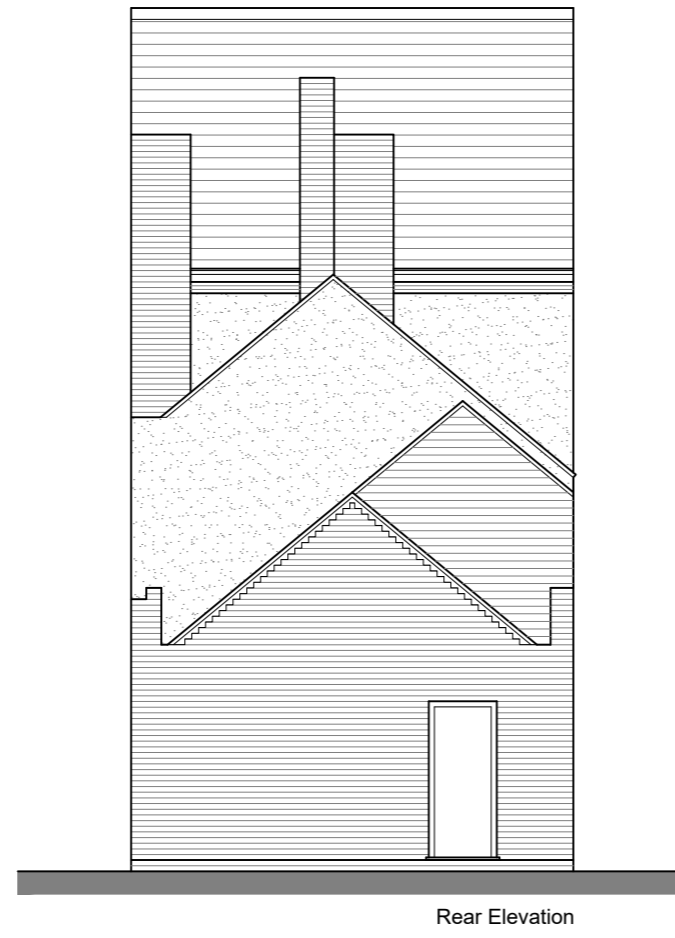


Rear Elevation

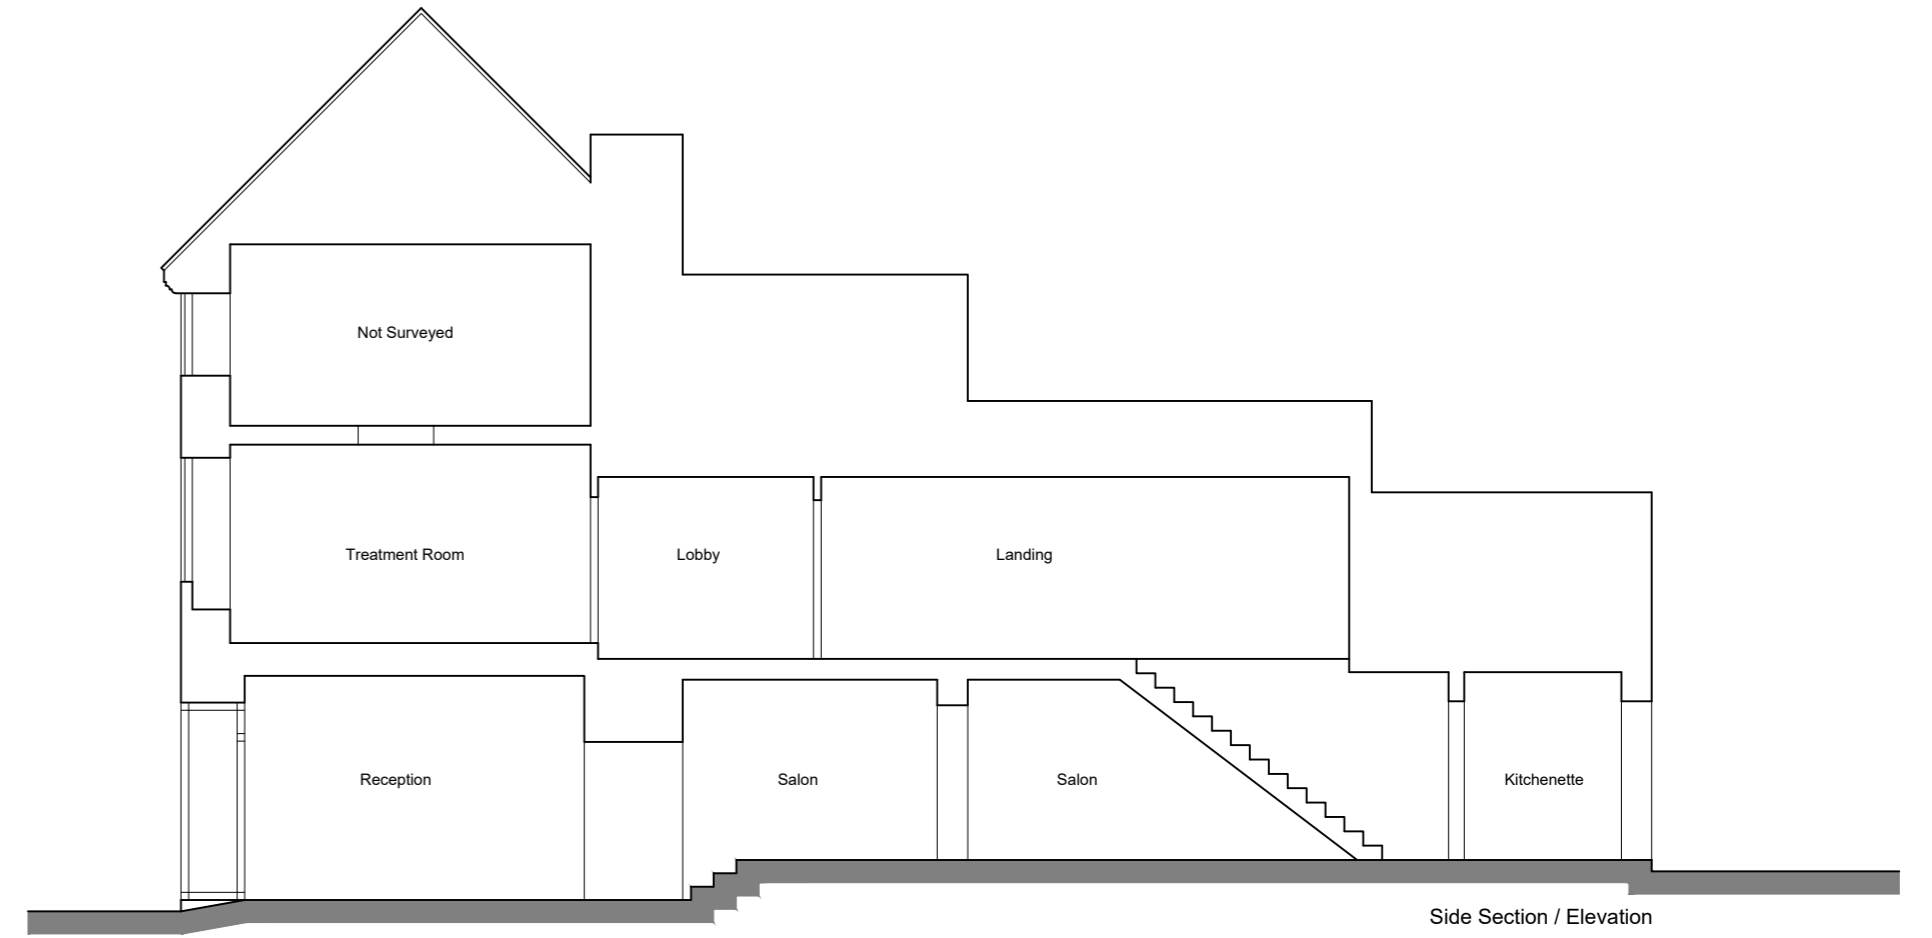


Side Section / Elevation

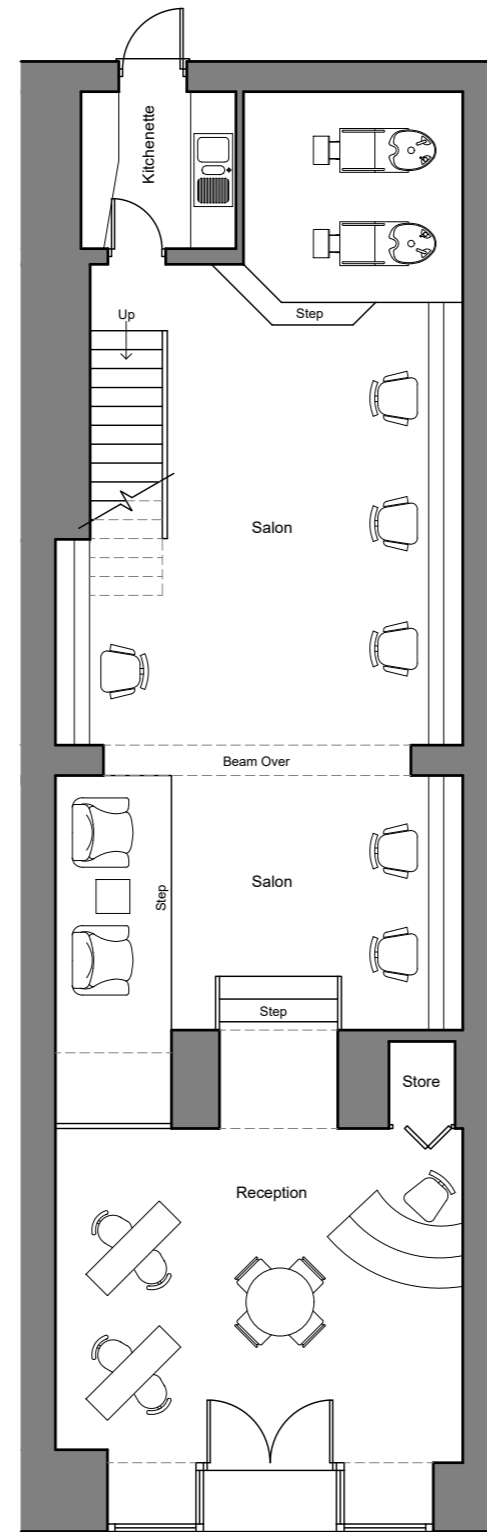


Ground Floor Plan

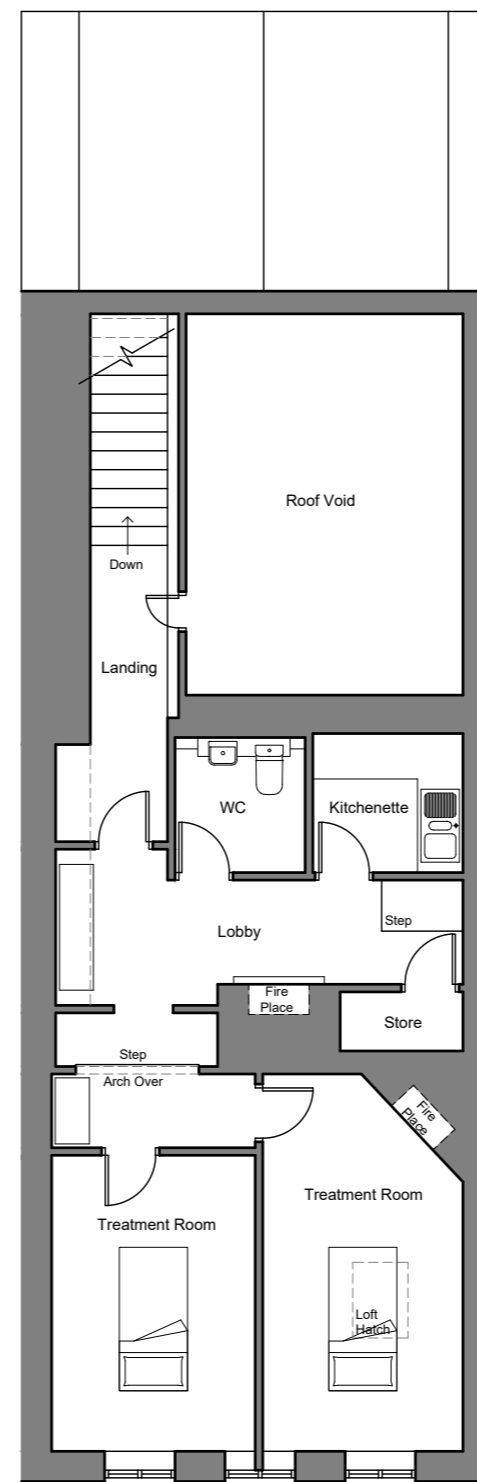

First Floor Plan

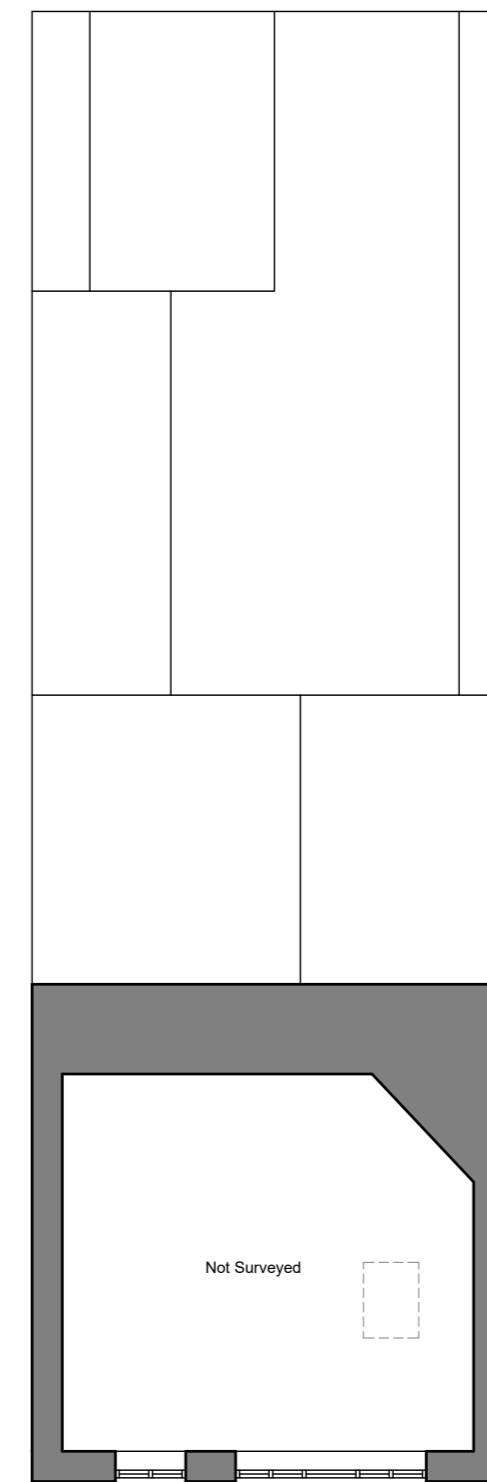

Second Floor Plan

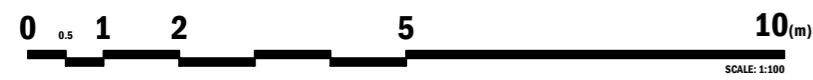

SCALE: 1:100

01

EXISTING PLANS & ELEVATIONS

SCALE: 1:100

REVISIONS:

-	-	-
---	---	---

neil boddison associates ltd



architecture planning land

TRAFALGAR HOUSE, 20A MARKET STREET, LICHFIELD, WS13 6LH
TEL: 01543 262444
WEB: WWW.N-B-A.CO.UK

CLIENT:

Egle Kazdaileviciute

PROJECT:

Salon 28,
28 Market Street,
Lichfield
WS13 6LH

DRAWING TITLE:

Existing Plans & Elevations

PLANNING DRAWING

SCALE:

1:100

SHEET:

A2

DATE:

September 2023

DRAWN BY:

amcn

DRAWING NO.

31141

SHEET NO.

01

REV:

-

© This drawing and the building works depicted are the copyright of Neil Boddison Associates Ltd. and may not be amended or reproduced without written permission. No liability will be accepted for amendments or alterations made by others.