


First Floor Plan

KEY	
	EXISTING WALLS
	PROPOSED WALLS
	WALL TO BE REMOVED
	INDICATIVE A/C UNIT LOCATION

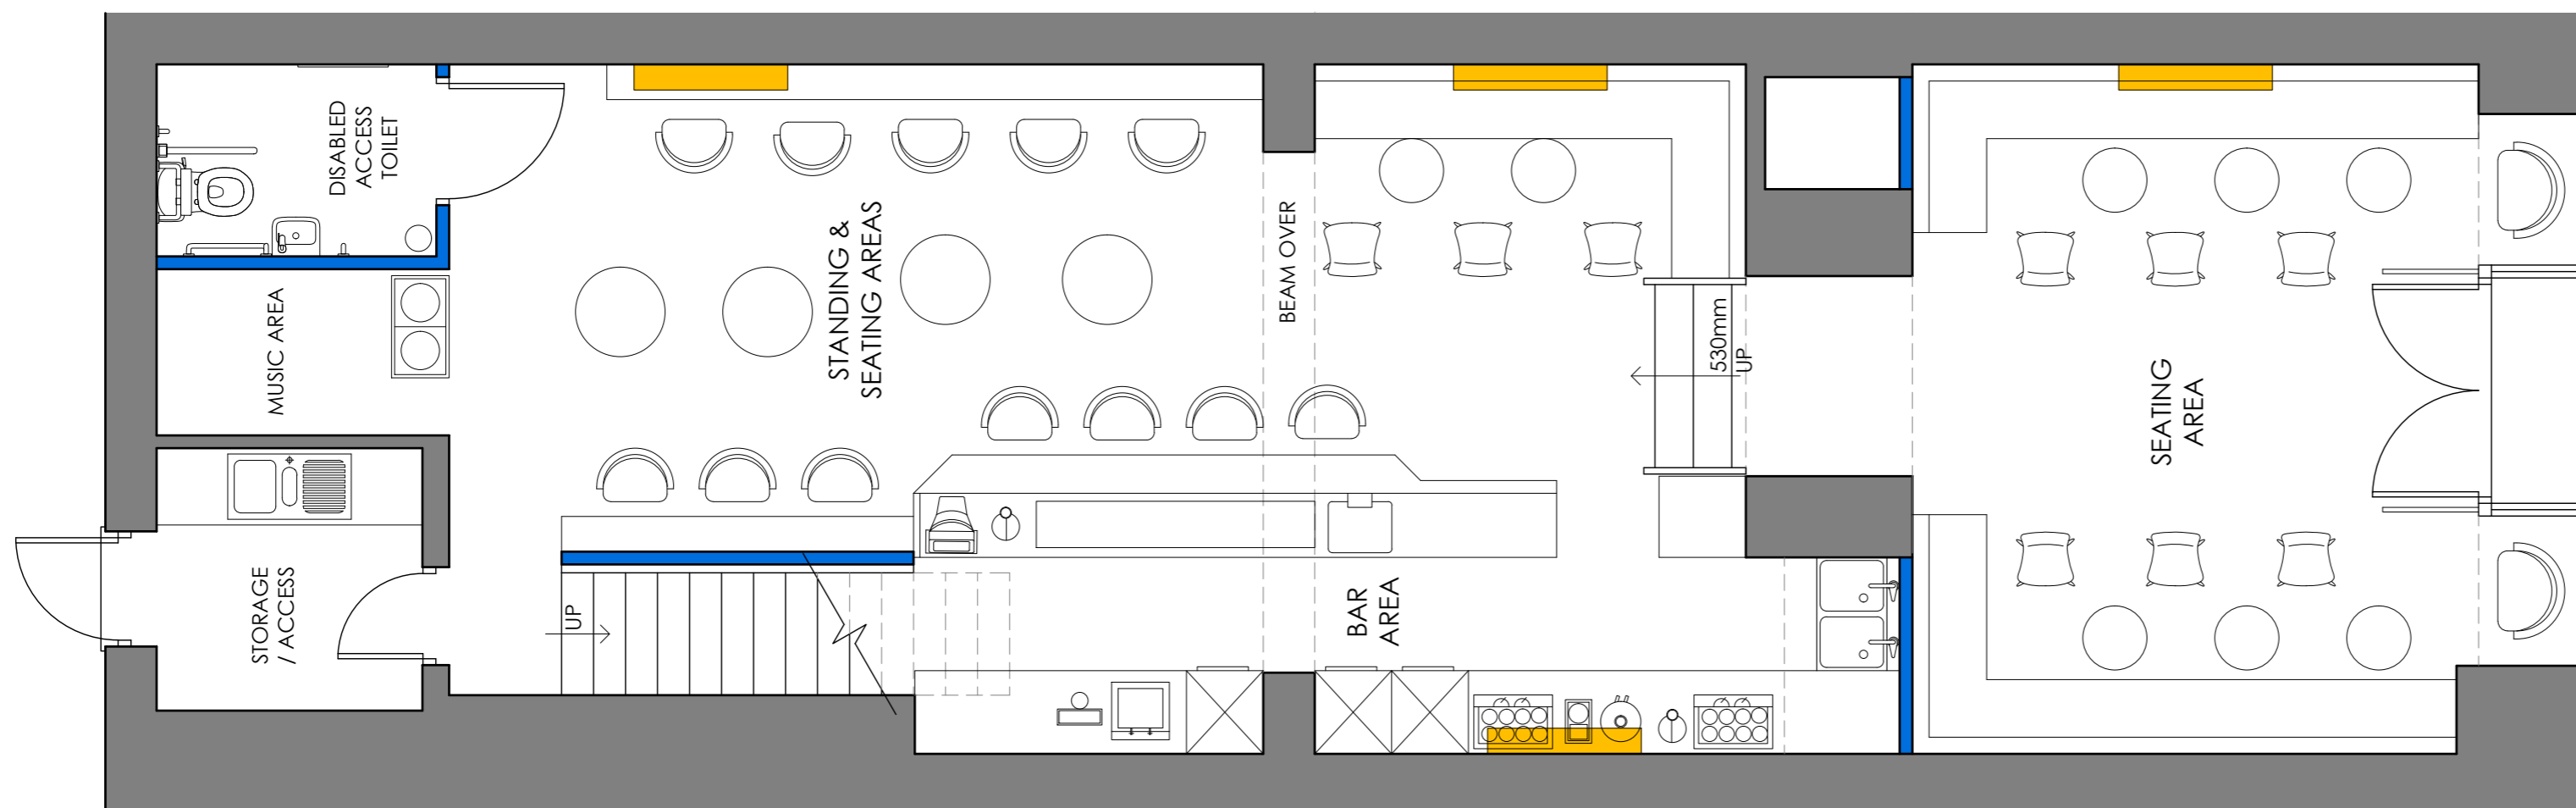

Ground Floor Plan

REVISIONS:	
A	09.10.23 Indicative a/c unit position shown on plan and rear elevation.
B	08.01.24 Minor amendments to floor plans / internal layouts.

neil boddison associates ltd



architecture planning land

TRAFALGAR HOUSE, 20A MARKET STREET, LICHFIELD, WS13 6LH
TEL: 01543 262444
WEB: WWW.N-B-A.CO.UK

CLIENT:
Egle Kazdaileviciute

PROJECT:
Salon 28,
28 Market Street,
Lichfield
WS13 6LH

DRAWING TITLE:
Proposed Plans


PLANNING DRAWING

SCALE: 1:50	SHEET: A2
DATE: September 2023	DRAWN BY: amcn

DRAWING NO. 31141	SHEET NO. 04	REV: B
----------------------	-----------------	-----------

© This drawing and the building works depicted are the copyright of Neil Boddison Associates Ltd. and may not be amended or reproduced without written permission. No liability will be accepted for amendments or alterations made by others.

04 PROPOSED PLANS
SCALE: 1:50

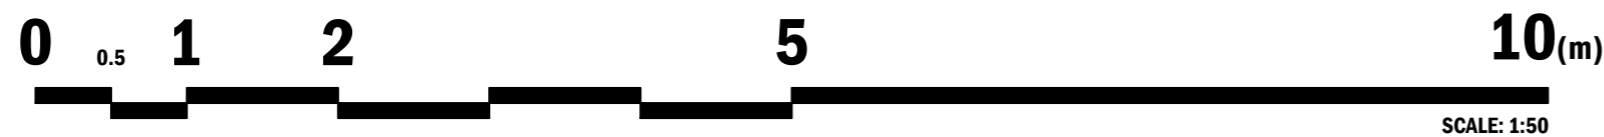

SCALE: 1:50