



GROUND FLOOR

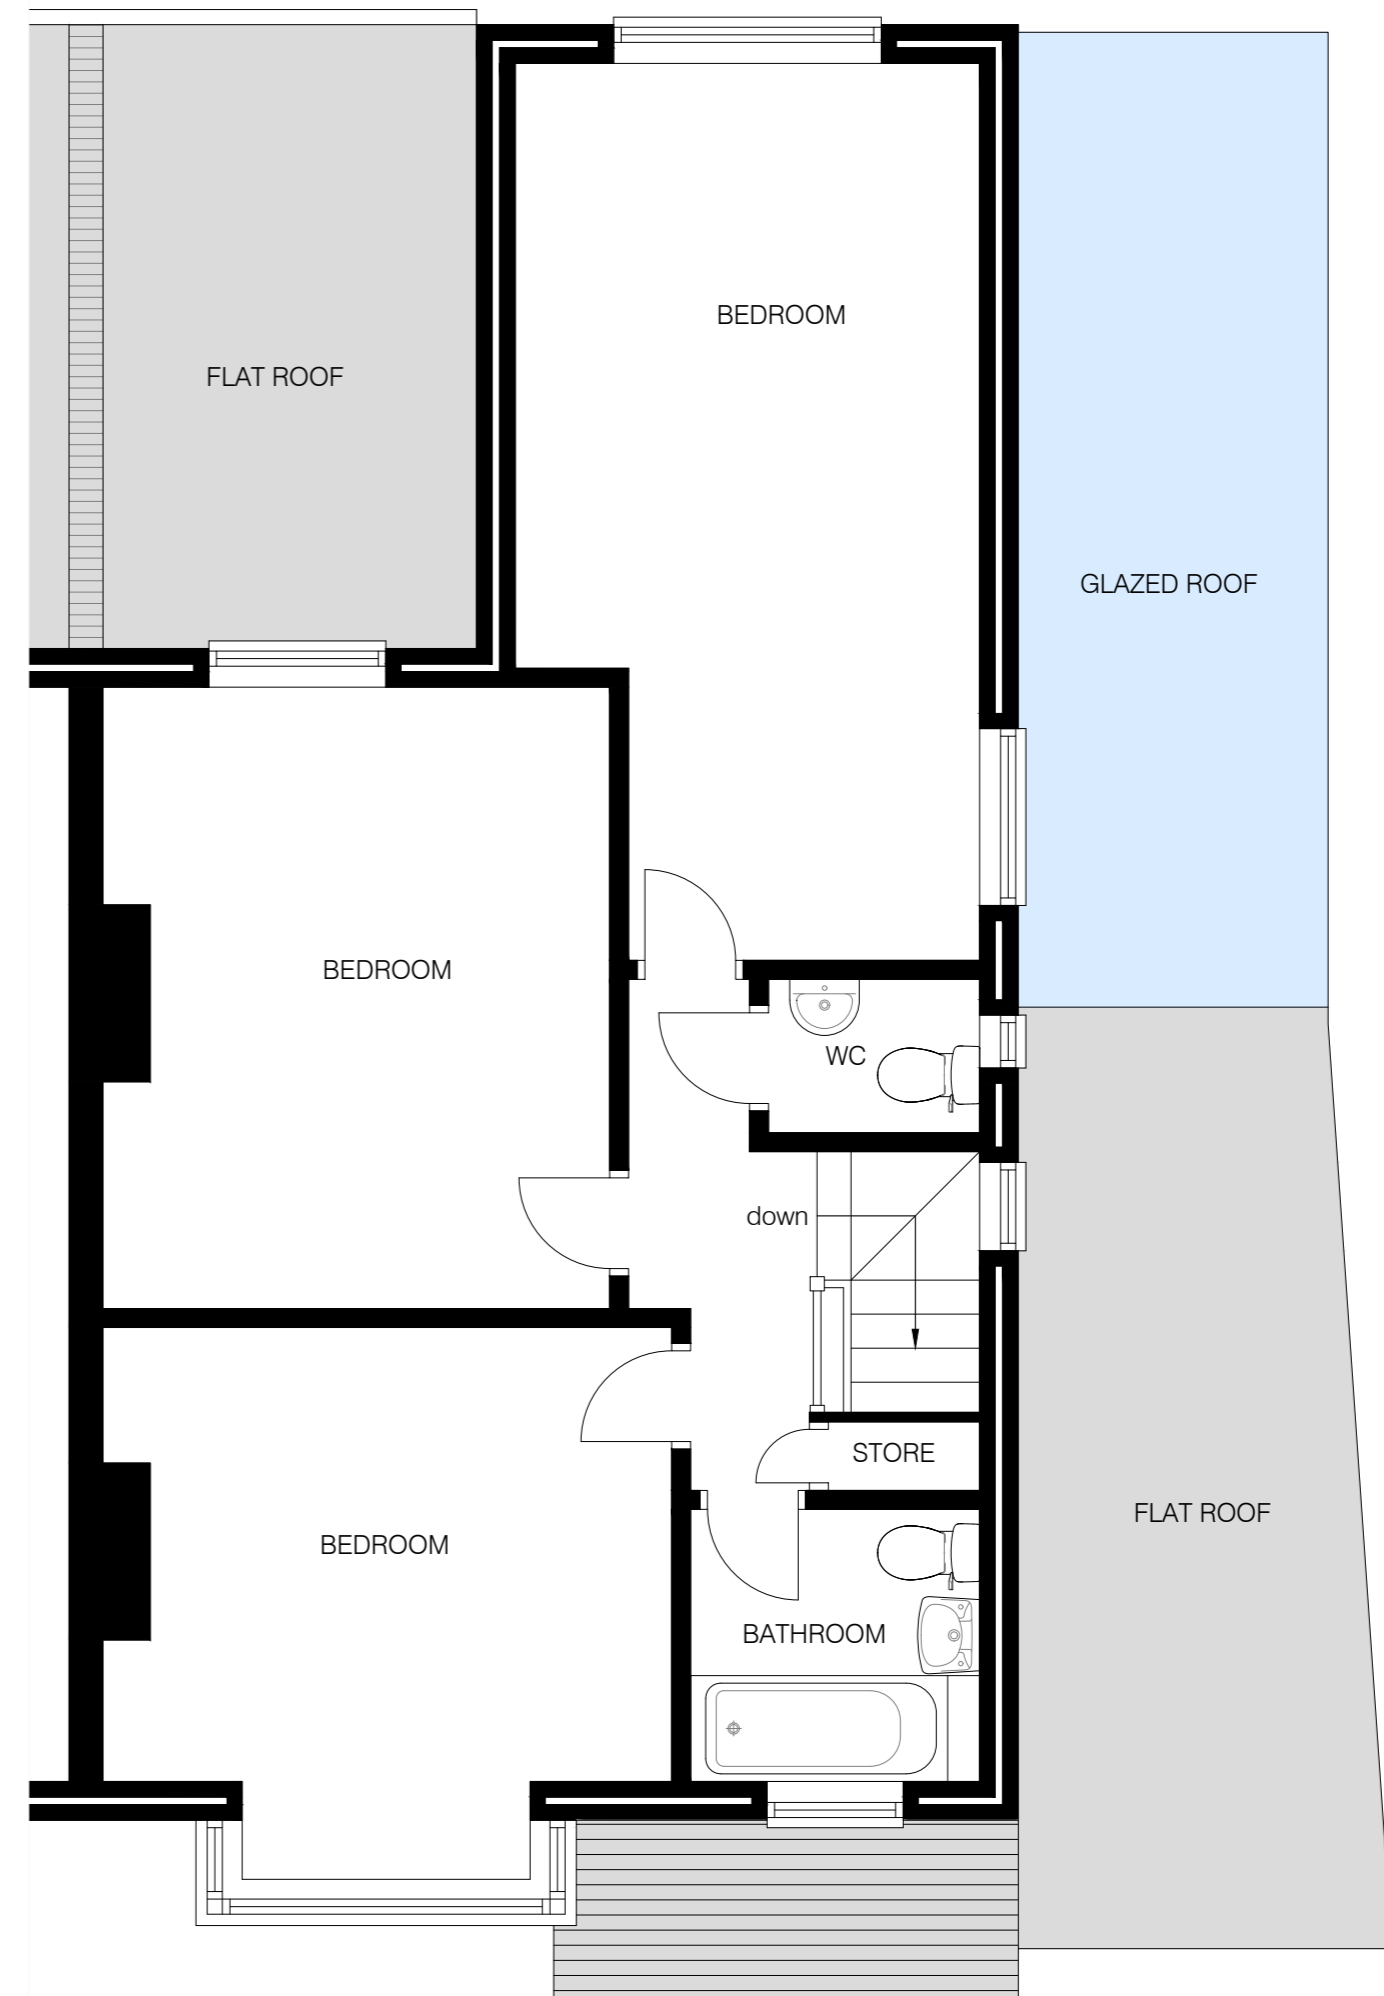

FIRST FLOOR

DRAWING FOR PLANNING PURPOSES ONLY

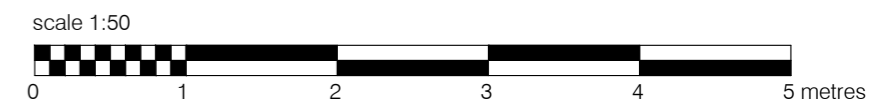

revisions

project	62 WATHEN ROAD LEAMINGTON SPA CV32 5UJ. PROPOSED CHANGE OF USE TO AN HMO
client	
drawing title	EXISTING FLOOR PLANS

date	18.12.2023
scale	1:50@A2
drawing no.	478.01

htp
hancoktownplanning
 Hope Cottage, The Green, Claverdon, Warwickshire, CV35 8LL
 Tel: 01926 843101 Mobile: 07881 818621
 info@hancoktownplanning.co.uk