



3 BLOCK PLAN
1 : 500

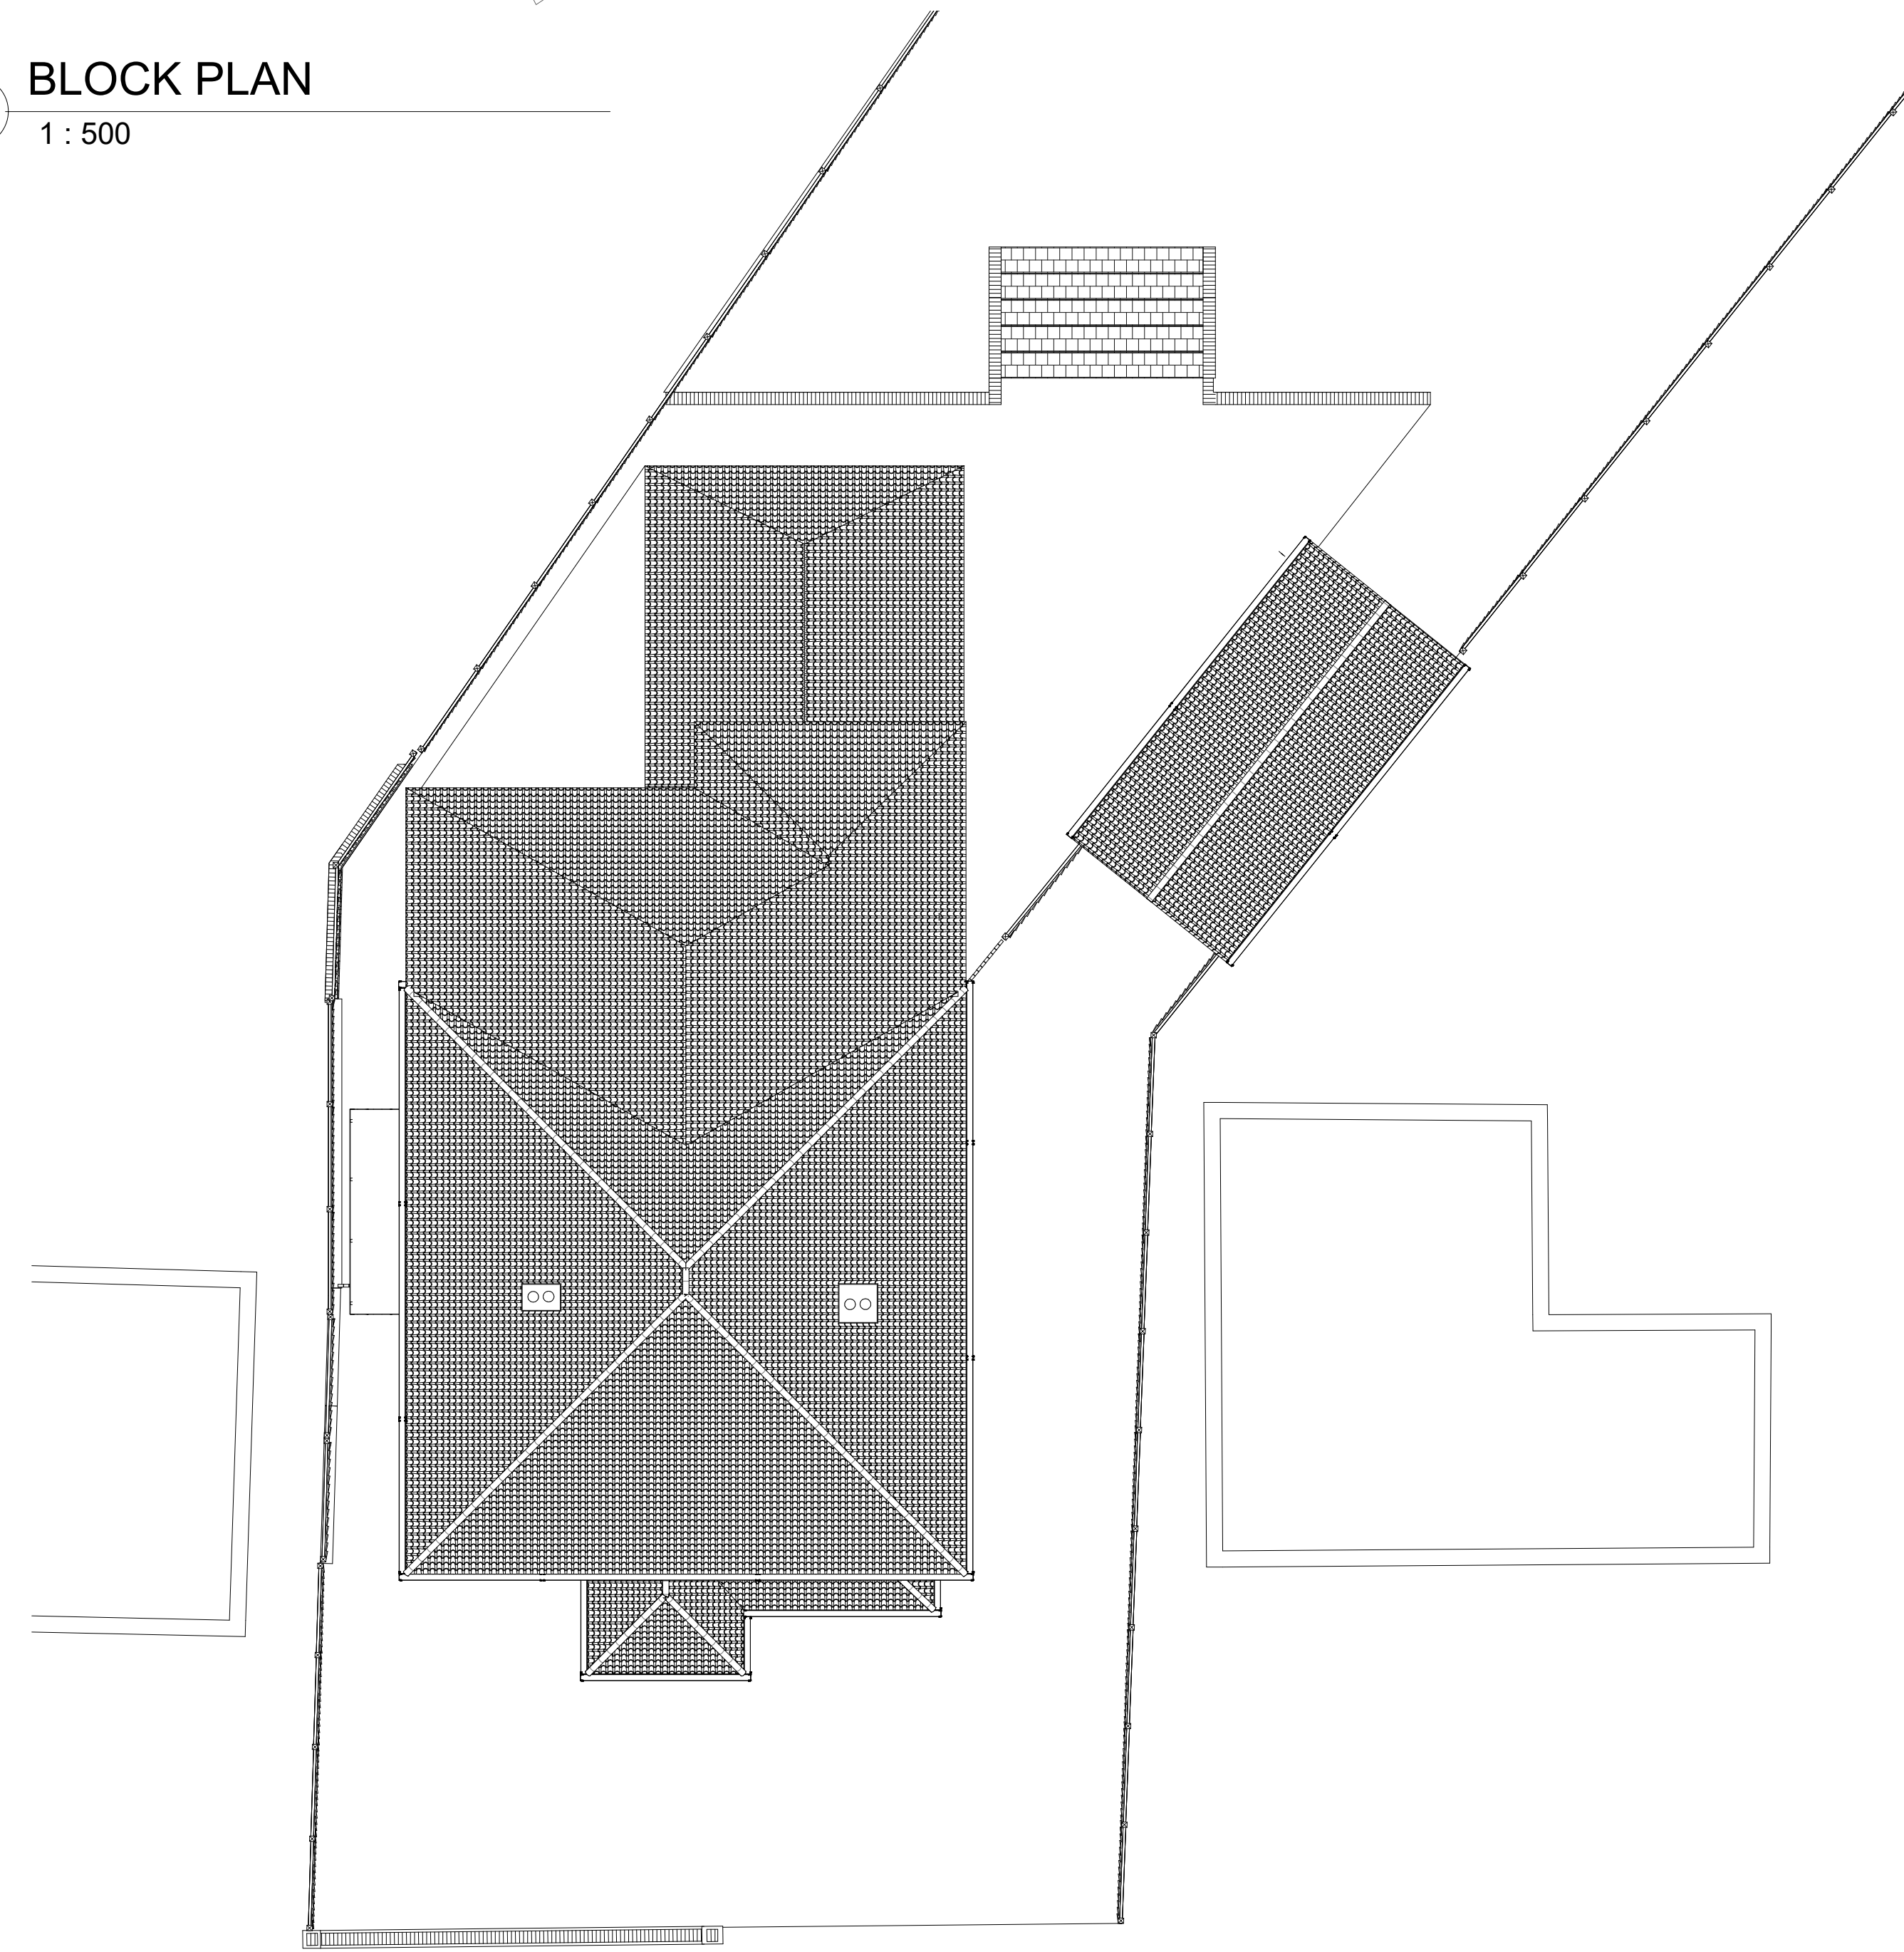

1 PROPOSED ROOF PLAN
1 : 100

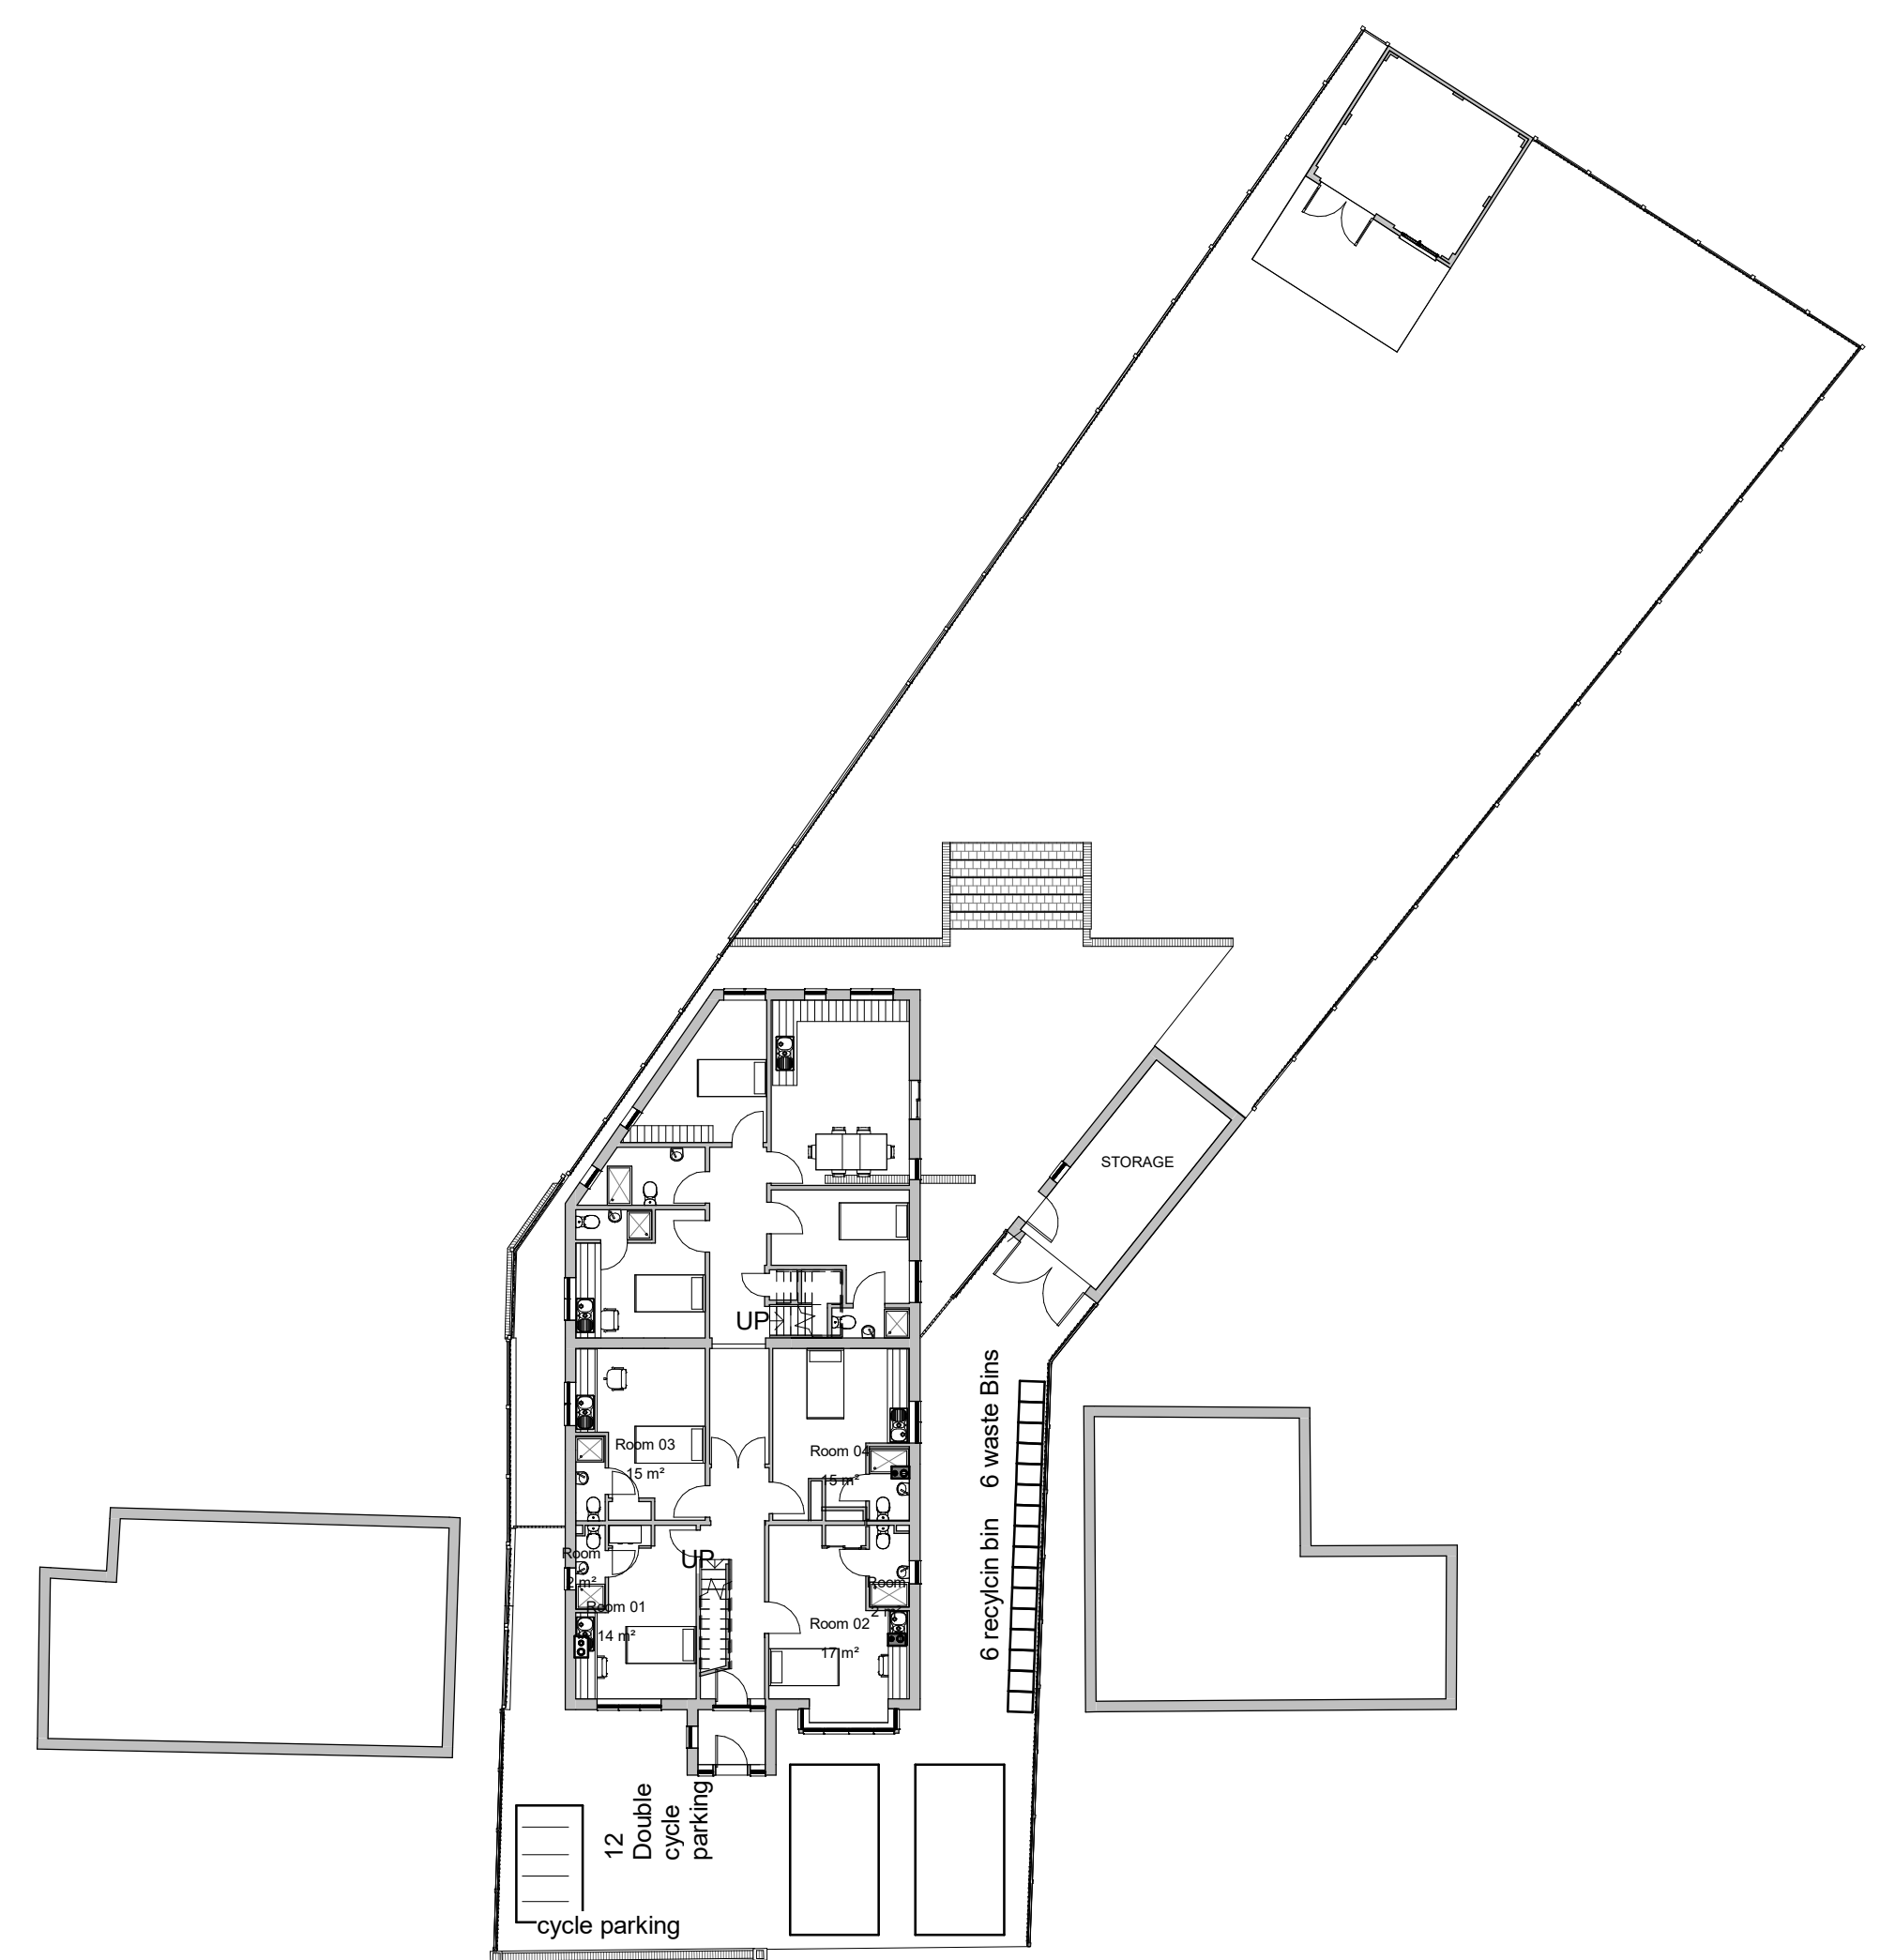

2 PROPOSED GROUND FLOOR SITE
1 : 200


A1

The contractor is responsible to ensure that no products are to be utilised that do not comply with relevant British and/or European Standards and/or Codes of Practice, CEIHS Regulations, Construction regulations, or which are known or suspected at the time of product selection and/or construction to be deleterious to health and safety or to the durability of the work or not in accordance with good building practices.

The contractor is responsible for checking dimensions, tolerances, levels and references. This drawing is to be read in conjunction with all relevant consultants or specialists drawings. Any discrepancy to be notified to CWD and rectified before proceeding with the works on site or shop drawings.

Where an item is covered by drawings to different scales, the larger scale drawing is to be worked to.

This drawing and the copyrights and patents therein are the property of CWD Design Studios and may not be used or reproduced without consent or attribution.

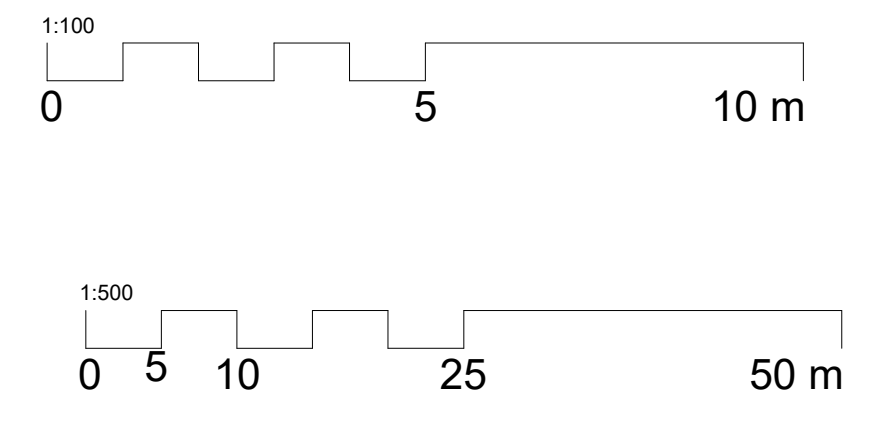

Rev	Description	D	C	Date
<p>253 HOLBURNE ROAD BLACKHEATH LONDON, SE14 6HF</p> <p>email: info@cwodesignstudios.com www.cwodesignstudios.com</p>				
<p>CLIENT PAVILION POINT LIMITED</p>				
<p>ADDRESS 36, Chandos Road Buckingham Buckinghamshire, MK18 1AP</p>				
<p>PROJECT EXISTING HMO EXTENSION</p>				
<p>TITLE PROPOSED ROOF PLAN AND SITE PLAN</p>				
<p>PURPOSE OF ISSUE PLANNING</p>				
SCALE	D	C	DATE	
As indicated	Author	Checker	08/06/2028	
JOB NO	DRAWING No	REVISION		
231205	PL13			