

Important
 The contractor will be held to have examined the site and checked all dimensions and levels before commencing construction work. No assumption should be made without reference to the architect. No dimensions should be scaled from this drawing.

| Revision | Date | By |
|----------|------|----|
| | | |




PROPOSED NORTH ELEVATION




PROPOSED WEST ELEVATION



PROPOSED SOUTH ELEVATION

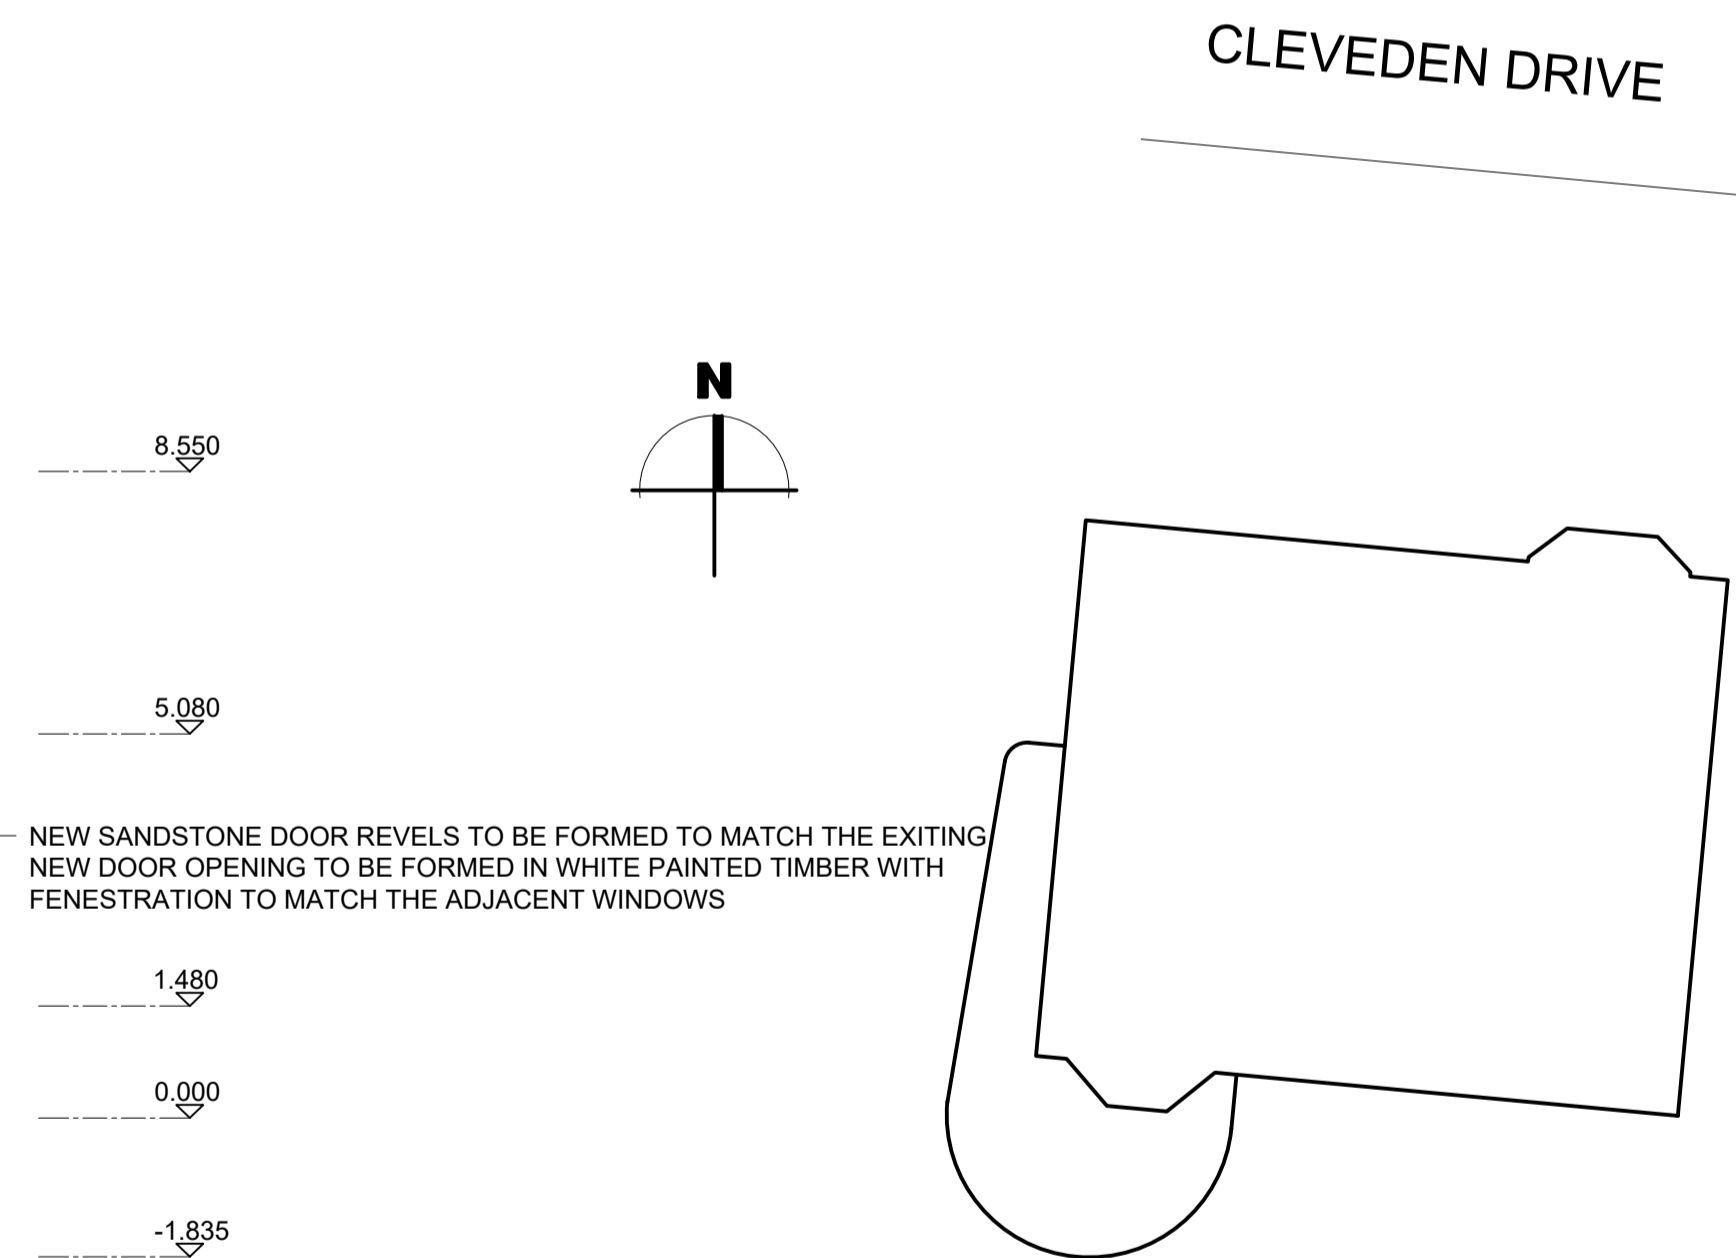

NEW SANDSTONE DOOR REVELS TO BE FORMED TO MATCH THE EXISTING. NEW DOOR OPENING TO BE FORMED IN WHITE PAINTED TIMBER AND FENESTRATED TO MATCH THE ADJACENT DOUBLE DOORS

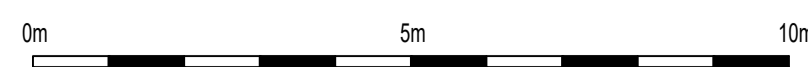

HEDGEHOG
 developments

The Tin Sheds
 Broadford
 Isle of Skye
 IV49 9AJ

T 07547 180 732
 E george@ttss.uk

**LISTED BUILDING
 PLANNING**

Client
MR & MRS DALZIEL

Project Title
**40 CLEVEDEN DRIVE
 GLASGOW**

Drawing Title
PROPOSED ELEVATIONS

| | |
|------------------------|-------------------------|
| Scale 1: 100 | Date 26/10/23 |
| Drawn by GS | Checked by GS |

| | | |
|-------------------------|---------------------------------|------|
| Job No. 23002 | Drawing No. AP(GA)016 | Rev. |
|-------------------------|---------------------------------|------|