

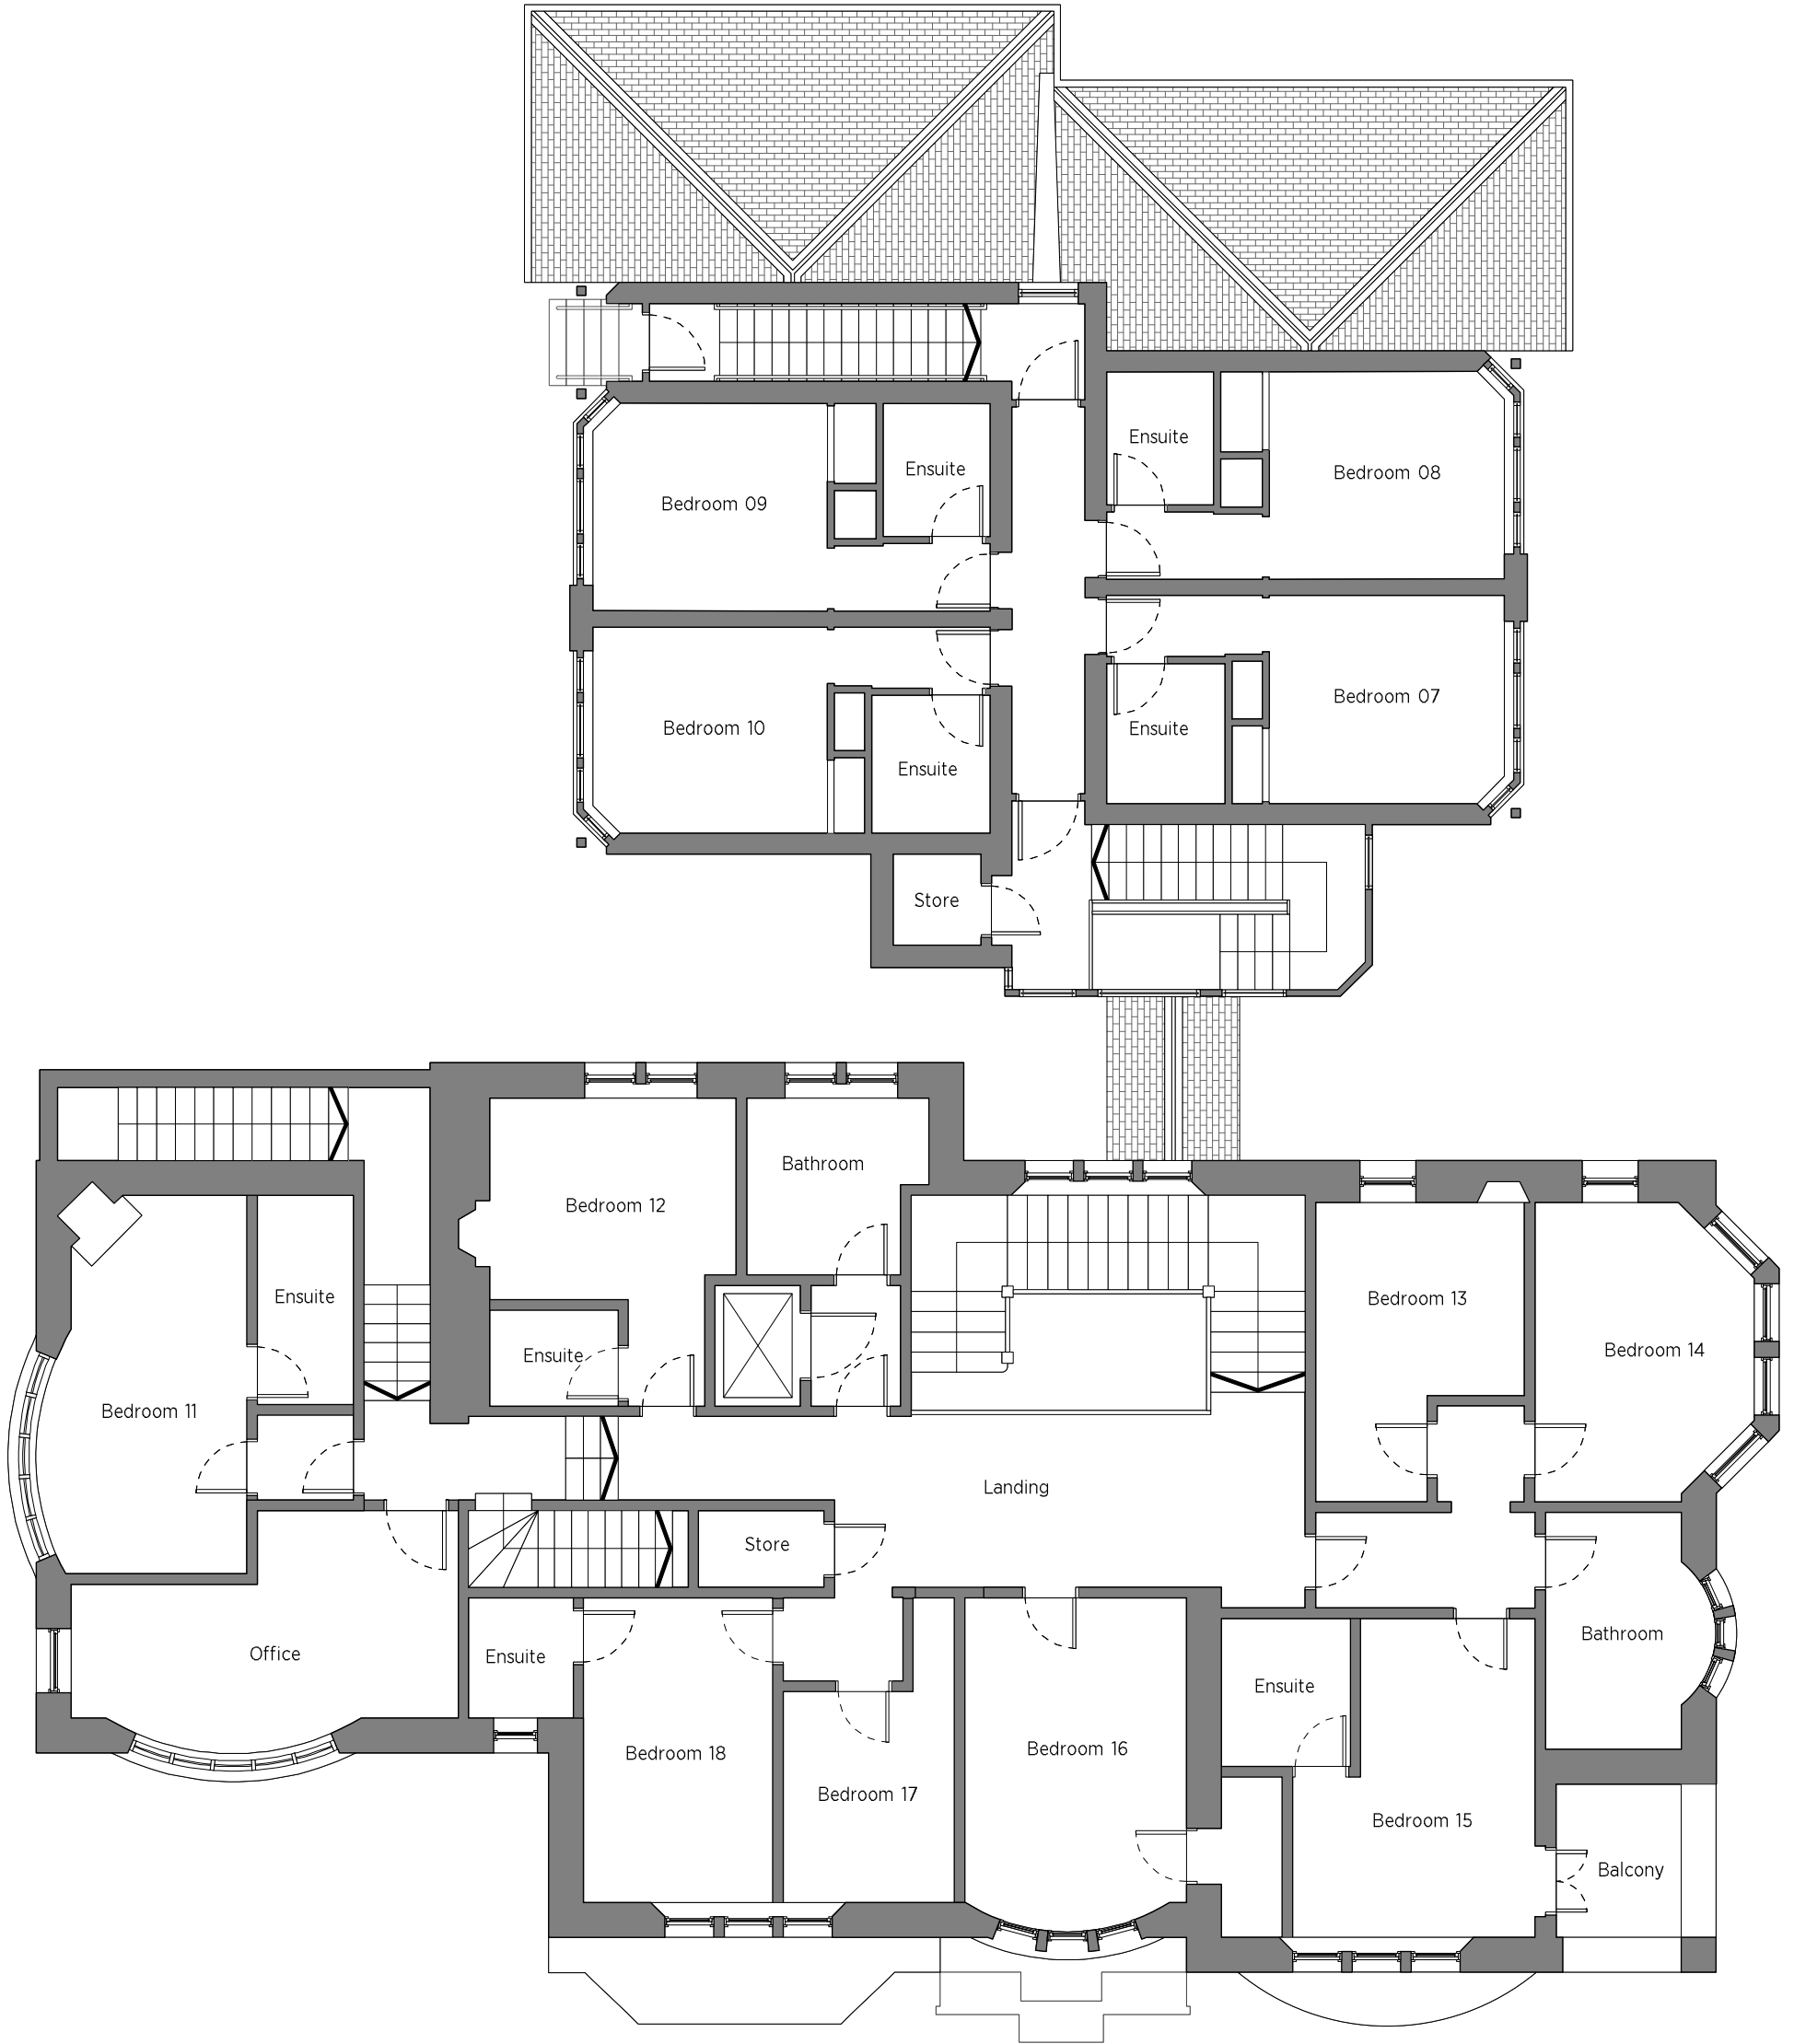


Do not scale from drawing. Use figured dimension only.
 All dimensions to be checked on site by the contractor and any discrepancies to be notified to the architect prior to works being carried out.
 Drawing is copyright of NVDC Architects Ltd.

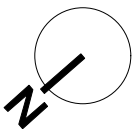

First Floor Plan as Existing, 1:100

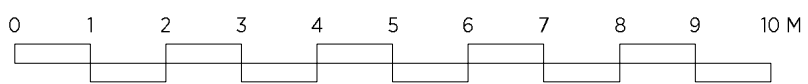

Revision:

Project:	83 Langside Drive, Glasgow	Job No:	NV0594	PLANNING NVDC ARCHITECTS Bradbury House 10 High Craighall Glasgow, G4 9UD 0141 959 8752 enquiries@nvdc.co.uk www.nvdc.co.uk
Client:	-	Scale:	1:100 @A3	
Title:	First Floor as Existing	Drawn:	RPA	
Dwg. No:	E(0)101	Date:	22.02.23	