



*Proposed Site Paving to be Permeable



Site Plan as Proposed, 1:500

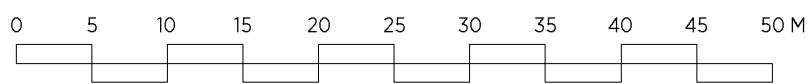

Line of Site Boundary

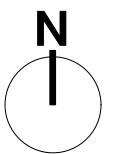

Revision:

Project: 83 Langside Drive, Glasgow

Job No: NV0594

Client: -

Scale: 1:500 @A3

Title: Site Plan as Proposed

Drawn: CT

Dwg. No: P(1)200

Date: 11.12.23

PLANNING

NVDC
ARCHITECTS

Bradbury House
10 High Craighall
Glasgow, G4 9UD

0141 959 8752
enquiries@nvdc.co.uk
www.nvdc.co.uk

Do not scale from drawing. Use figured dimensions only.
All dimensions to be checked on site by the contractor and any discrepancies to be notified to the architect prior to works being carried out.
Drawing is copyright of NVDC Architects Ltd.