



This drawing is solely for the purposes of obtaining planning and building warrant approval. The drawing may be suitable for constructional purposes but it may be necessary to augment/and or amend this information for this purpose. No liability will be accepted for any omission on this drawing should the drawing be used for constructional purposes.


Roof - Profiled roof tiles.
Walls - Facing brick
Windows - White UPVC

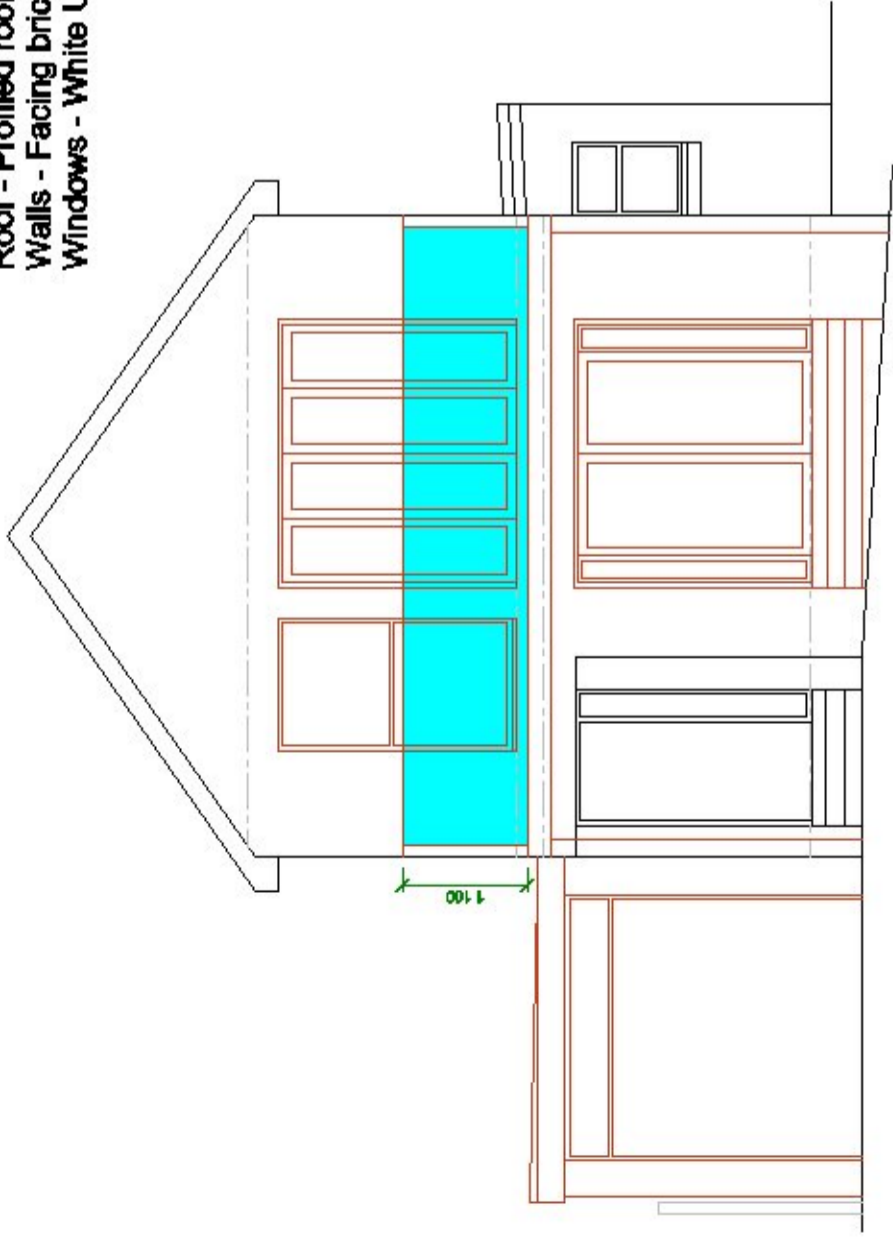


Front Elevation

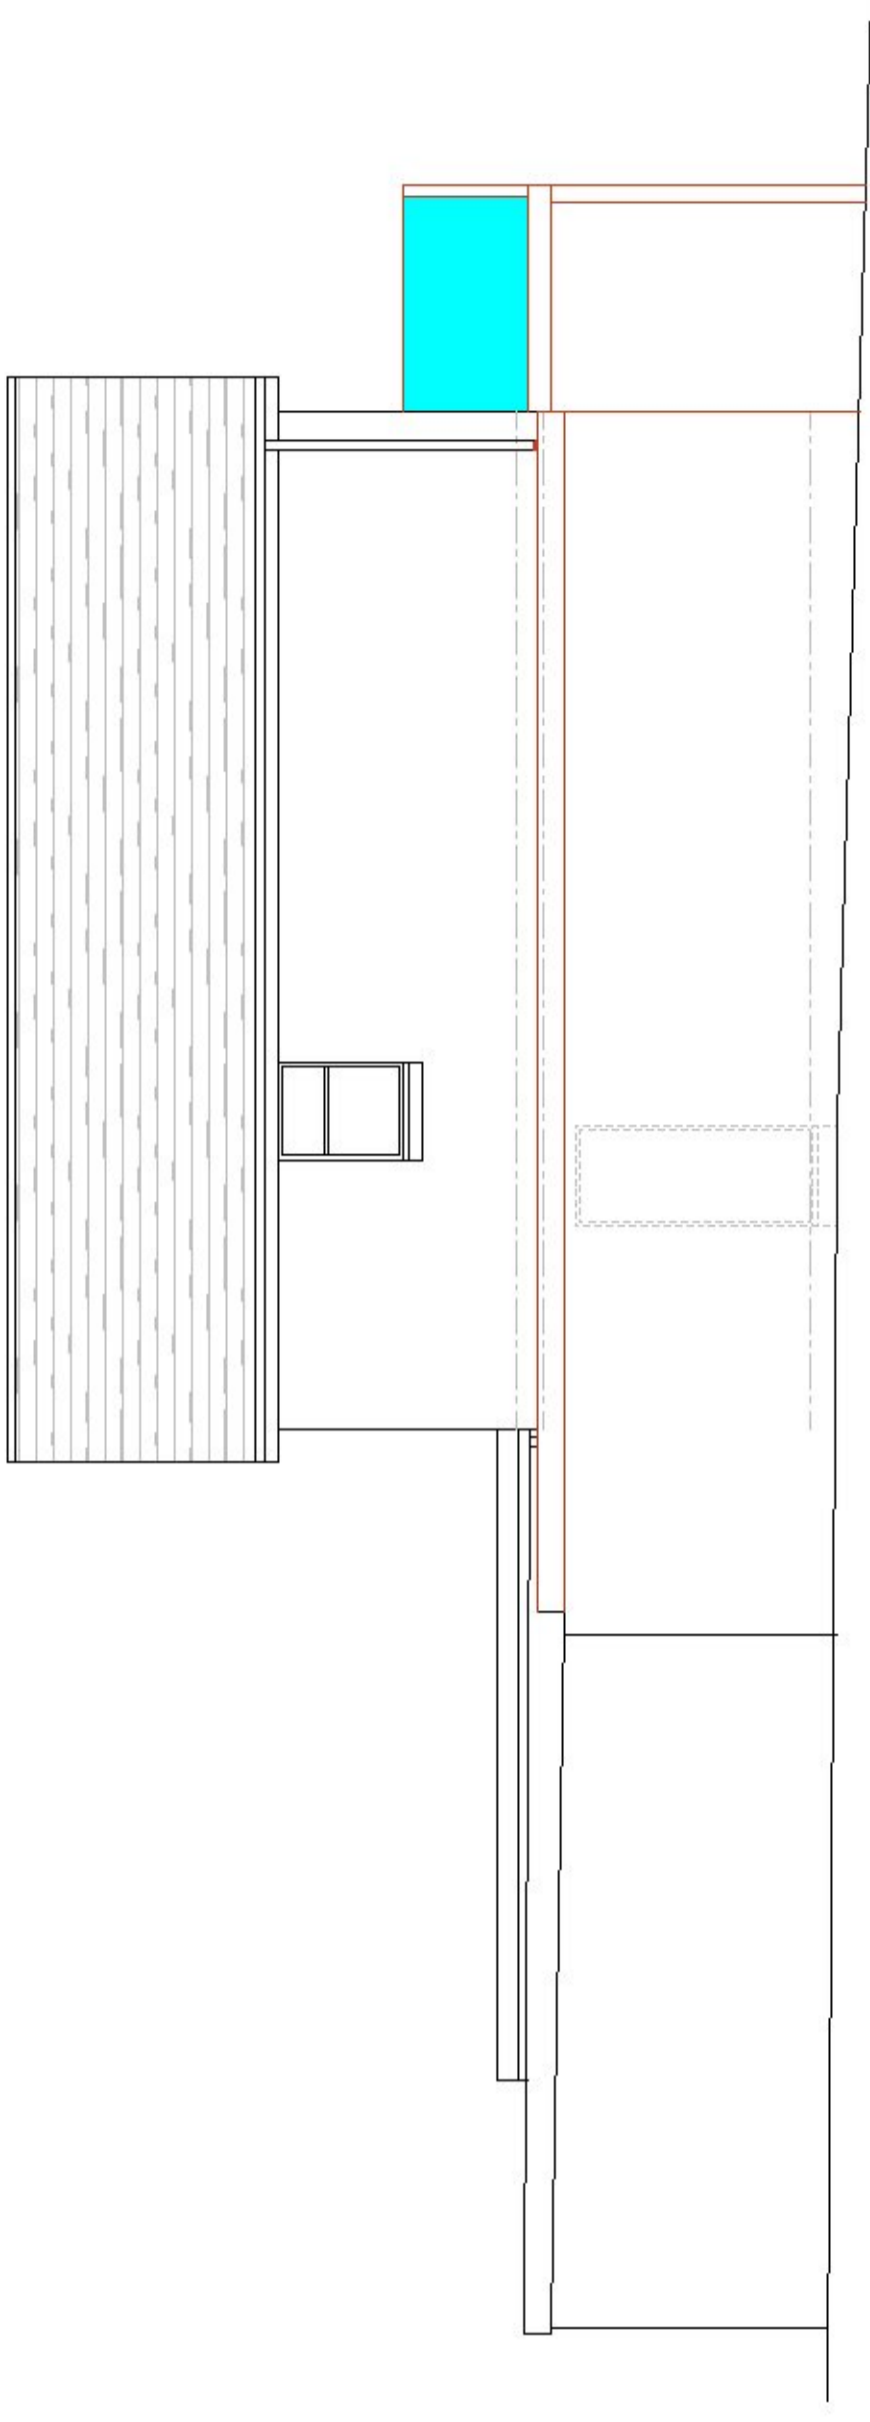

Side Elevation

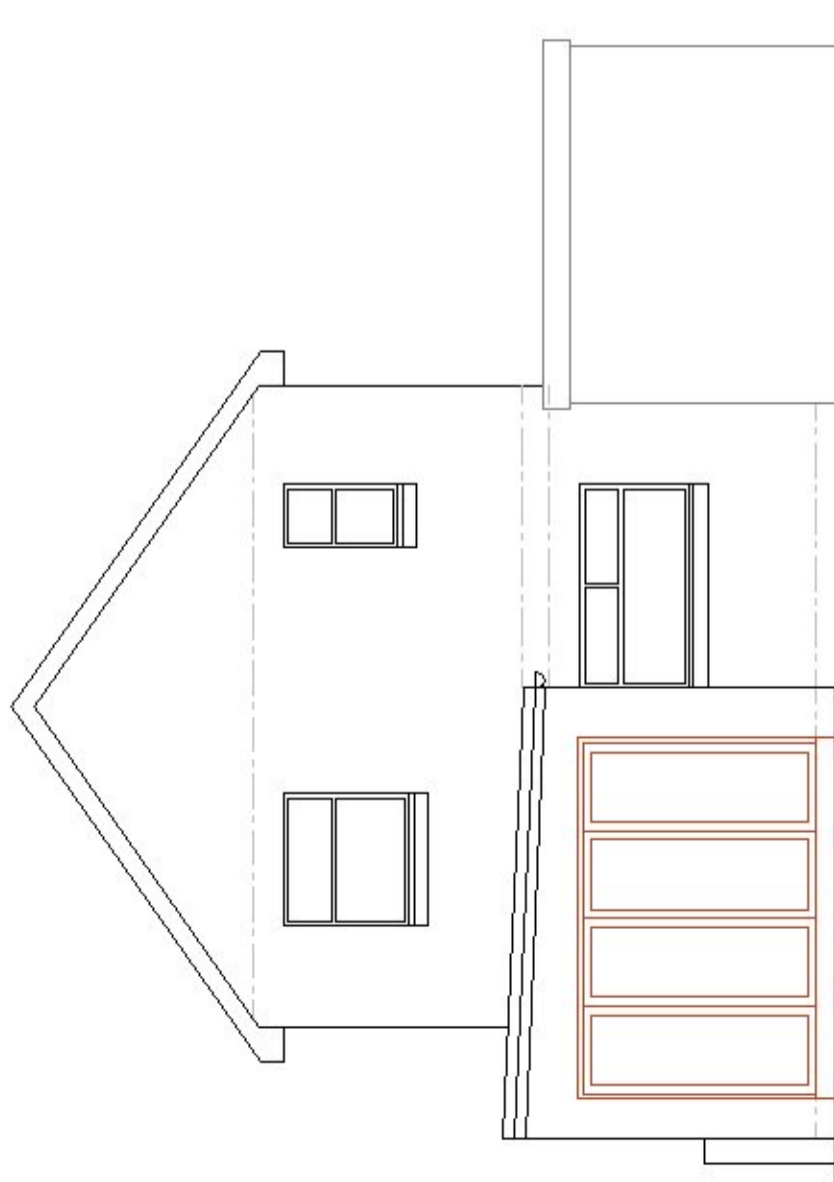

Rear Elevation

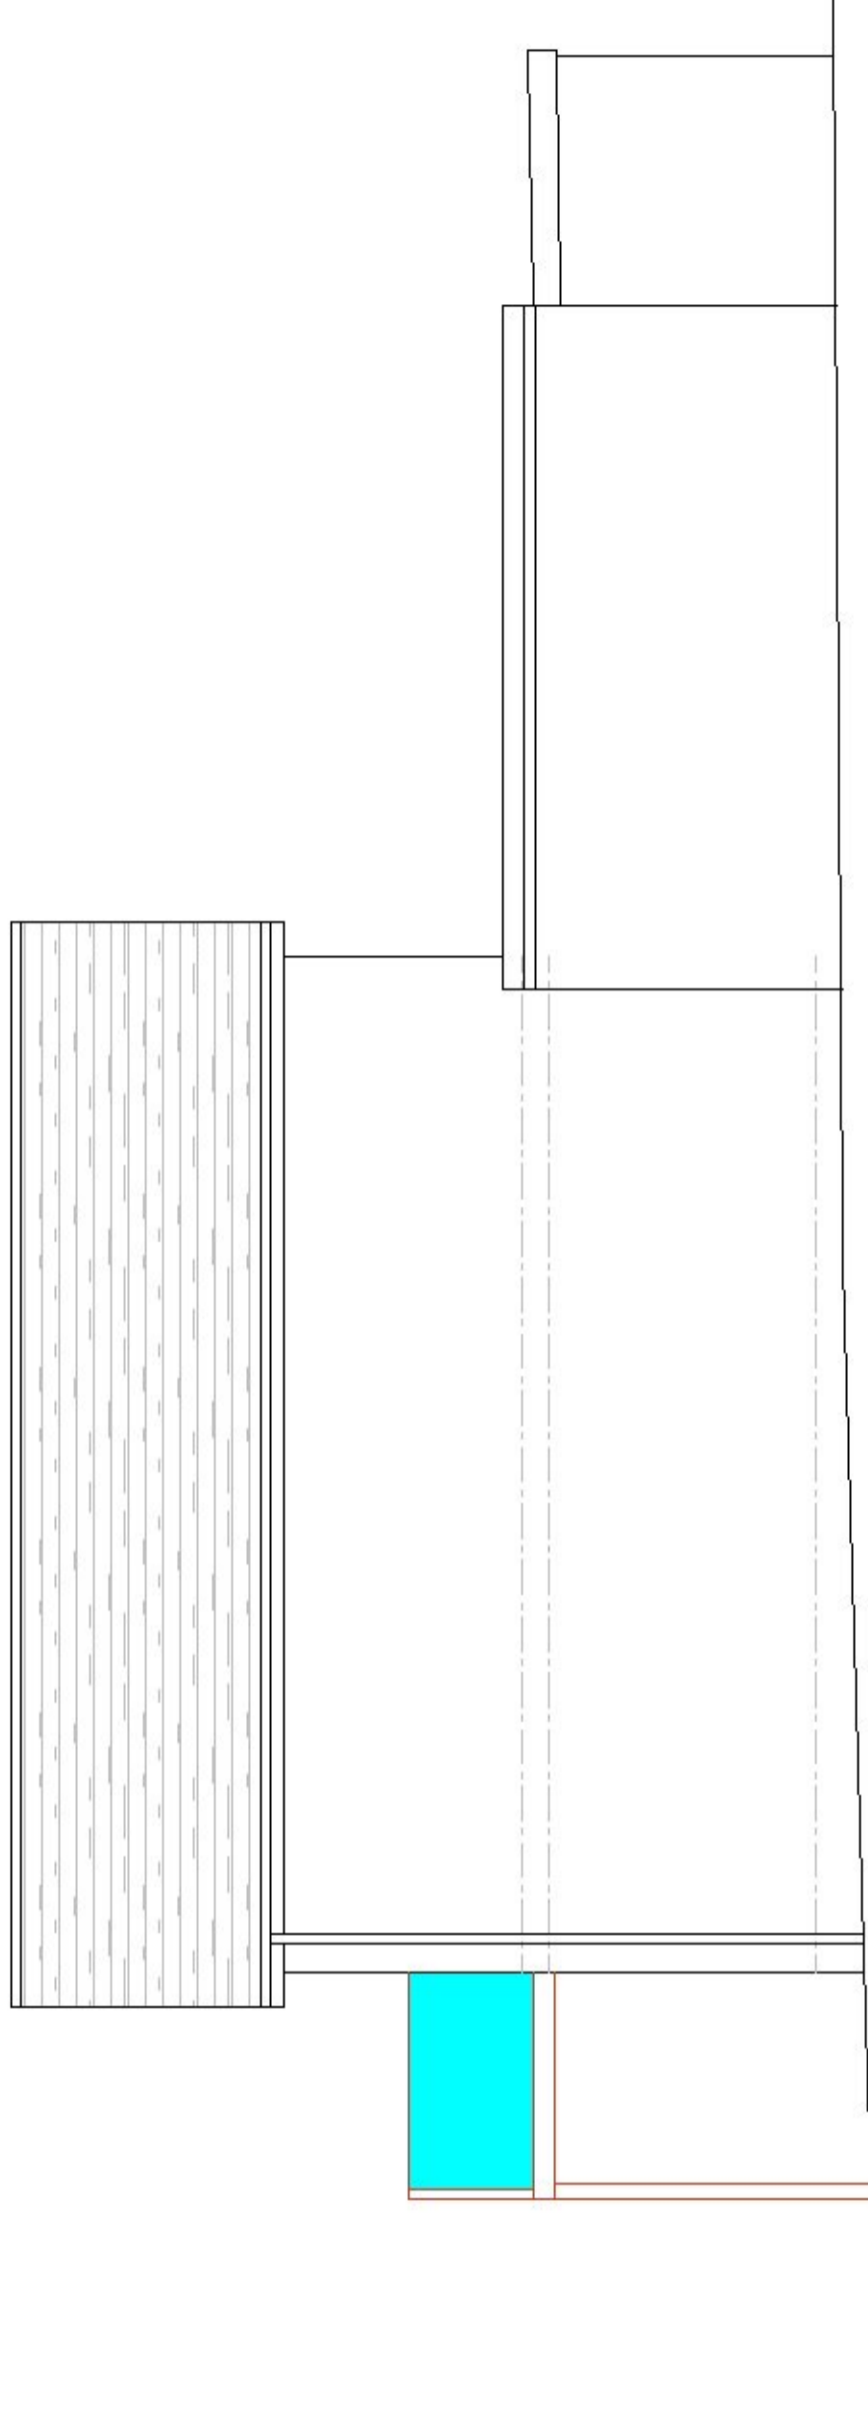

Side Elevation



Scale bar

Constructive Architectural

Design Ltd.

Unit 5, Lochyik Business Park,
9 Silver Road, Prestwick
KA9 2TA

Client	Mr McKeever		
Project	6 Lochyik Place, Glasgow.		
	G33 1QB		
Type	PLANNING		
Drawing	Elevations as Proposed		
Date	December 2023	Scale	1:100 - A3
Drawn By	SMcCR	Job Ref.	
			Drawing No.

23/1401

- 6