



This drawing is the copyright of Elmstone Architectural Ltd. The Contractor is to check all site dimensions and levels before work commences. Do not scale from drawings. This drawings must be read with and checked against all structural and other specialist drawings, specification and bills of quantity. Contractor is to notify Architect of any discrepancies. The contractor is to comply with all current Building Standard, Building Regulation requirements and CDM Health & Safety regulations whether or not specifically stated on these drawings.

Notes:

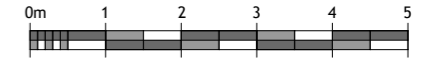


NOTE: TREE & SHRUB POSITIONS INDICATIVE ONLY  
SCALE@A3 1:100

PLANNING

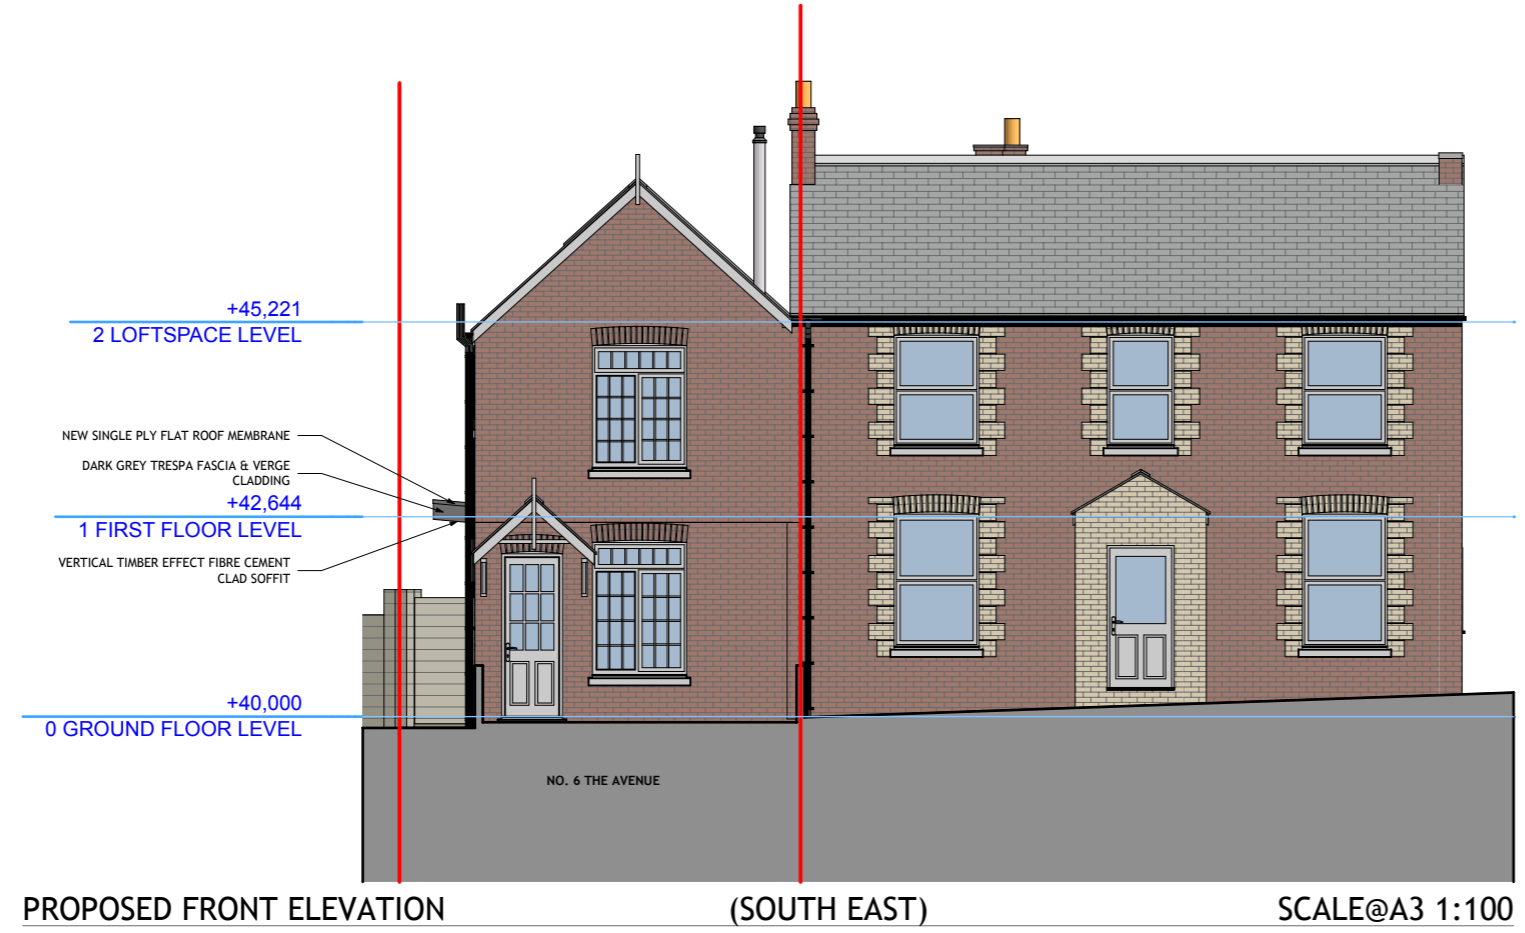

PROPOSED FRONT ELEVATION (SOUTH EAST) SCALE@A3 1:100

Rev.	Date	Description	By
-	12.05.23	ISSUED TO CLIENT FOR COMMENT CLIENT REQUESTED CHANGES IN LINE WITH PLANNER'S PRE-PLANNING COMMENTS & ISSUED	SM
A	18.07.23	TO CLIENT FOR COMMENT CLIENT REQUESTED CHANGES IN LINE WITH PLANNER'S COMMENTS & ISSUED TO CLIENT	SM
B	03.10.23	FOR COMMENT CLIENT REQUESTED CHANGES IN LINE WITH PLANNER'S COMMENTS & ISSUED TO CLIENT	SM
C	19.12.23	FOR COMMENT	SM

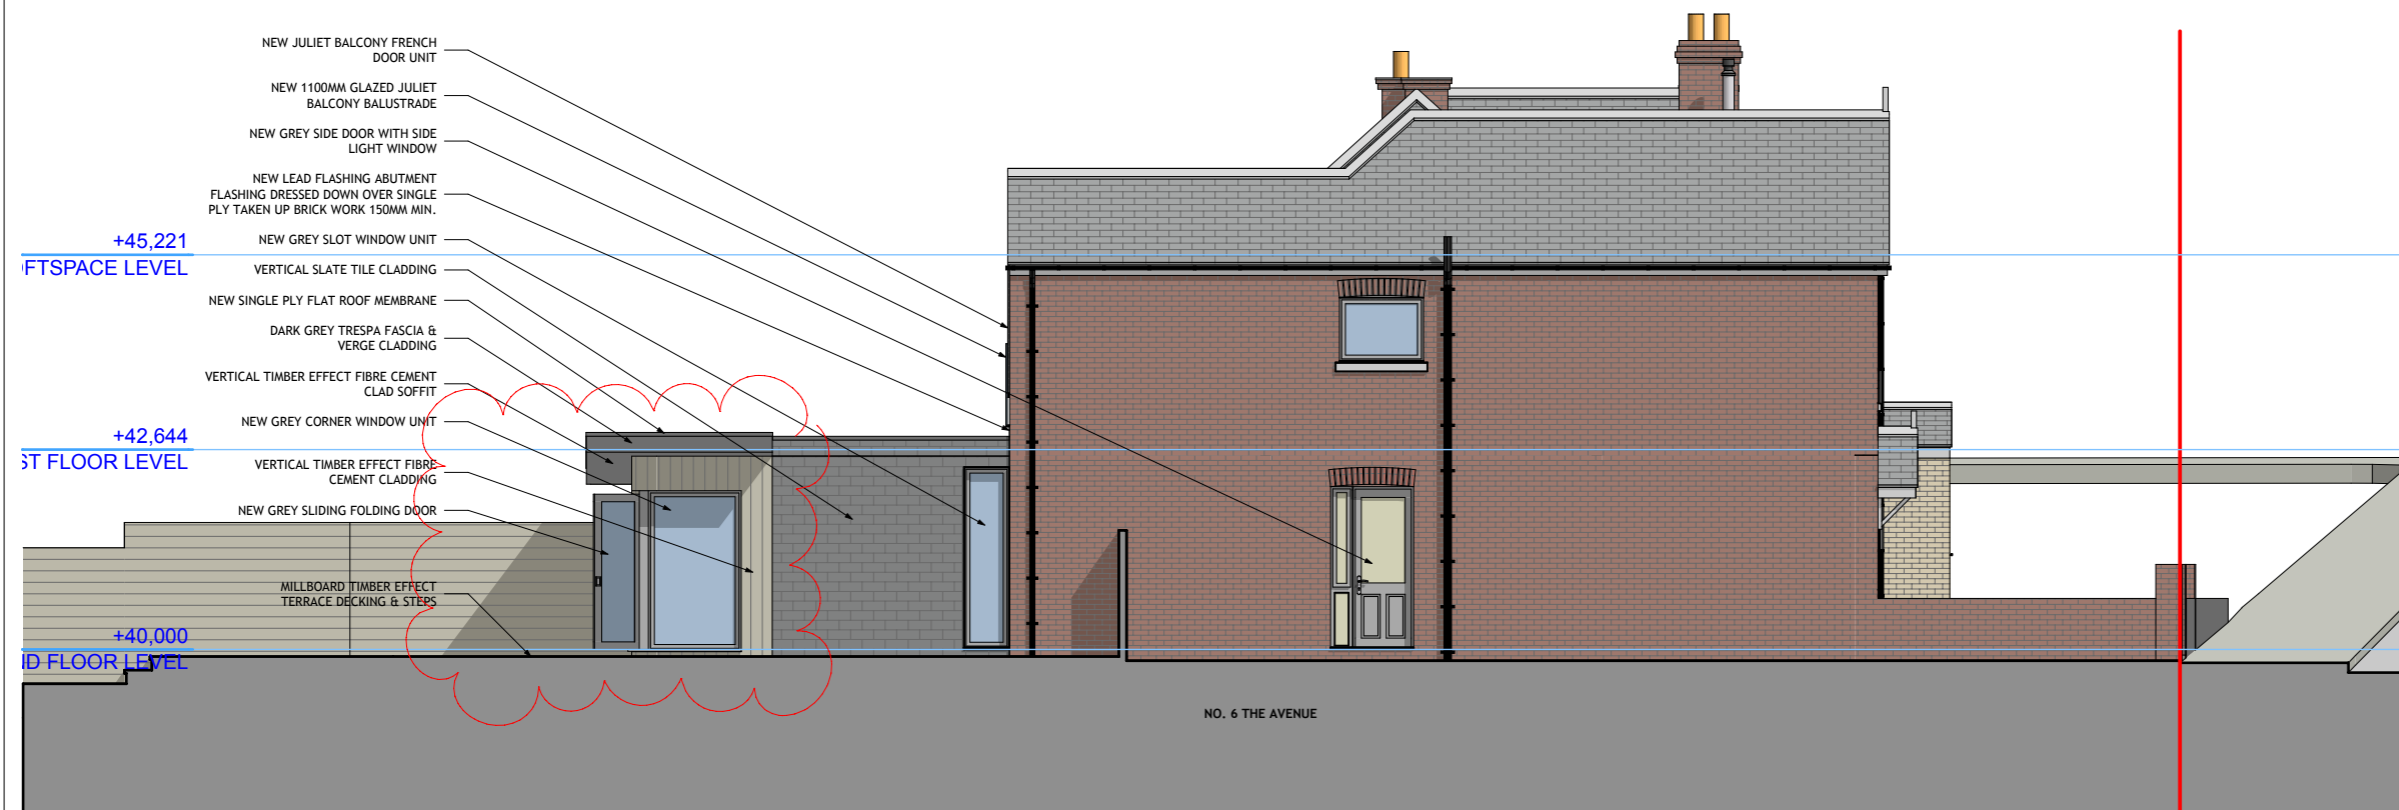

PROPOSED LEFT SIDE ELEVATION (SOUTH WEST) SCALE@A3 1:100

**ELMSTONE ARCHITECTURAL Ltd**  
07837 876284 | sean@elmstonearchitectural.com  
13 Charles Road, Cowes, Isle of Wight, PO31 8HG

Client  
**Jason & Jessica Glover**

Project  
**6 The Avenue, Gurnard, Isle of Wight**

Drawing  
**Proposed Front and Left Side Elevations**

Drawing Scale	Date	Status	Drawn By
1:100 @ A3 SIZE	10/05/2023	PLANNING	SM

Drawing No. **288/PL14** Rev.C