




PROPOSED SIDE ELEVATION AS IS
SCALE 1:100

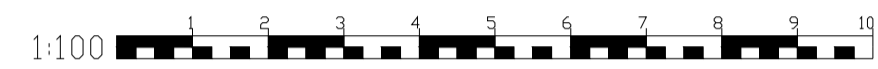

PROPOSED FRONT ELEVATION AS IS
SCALE 1:100

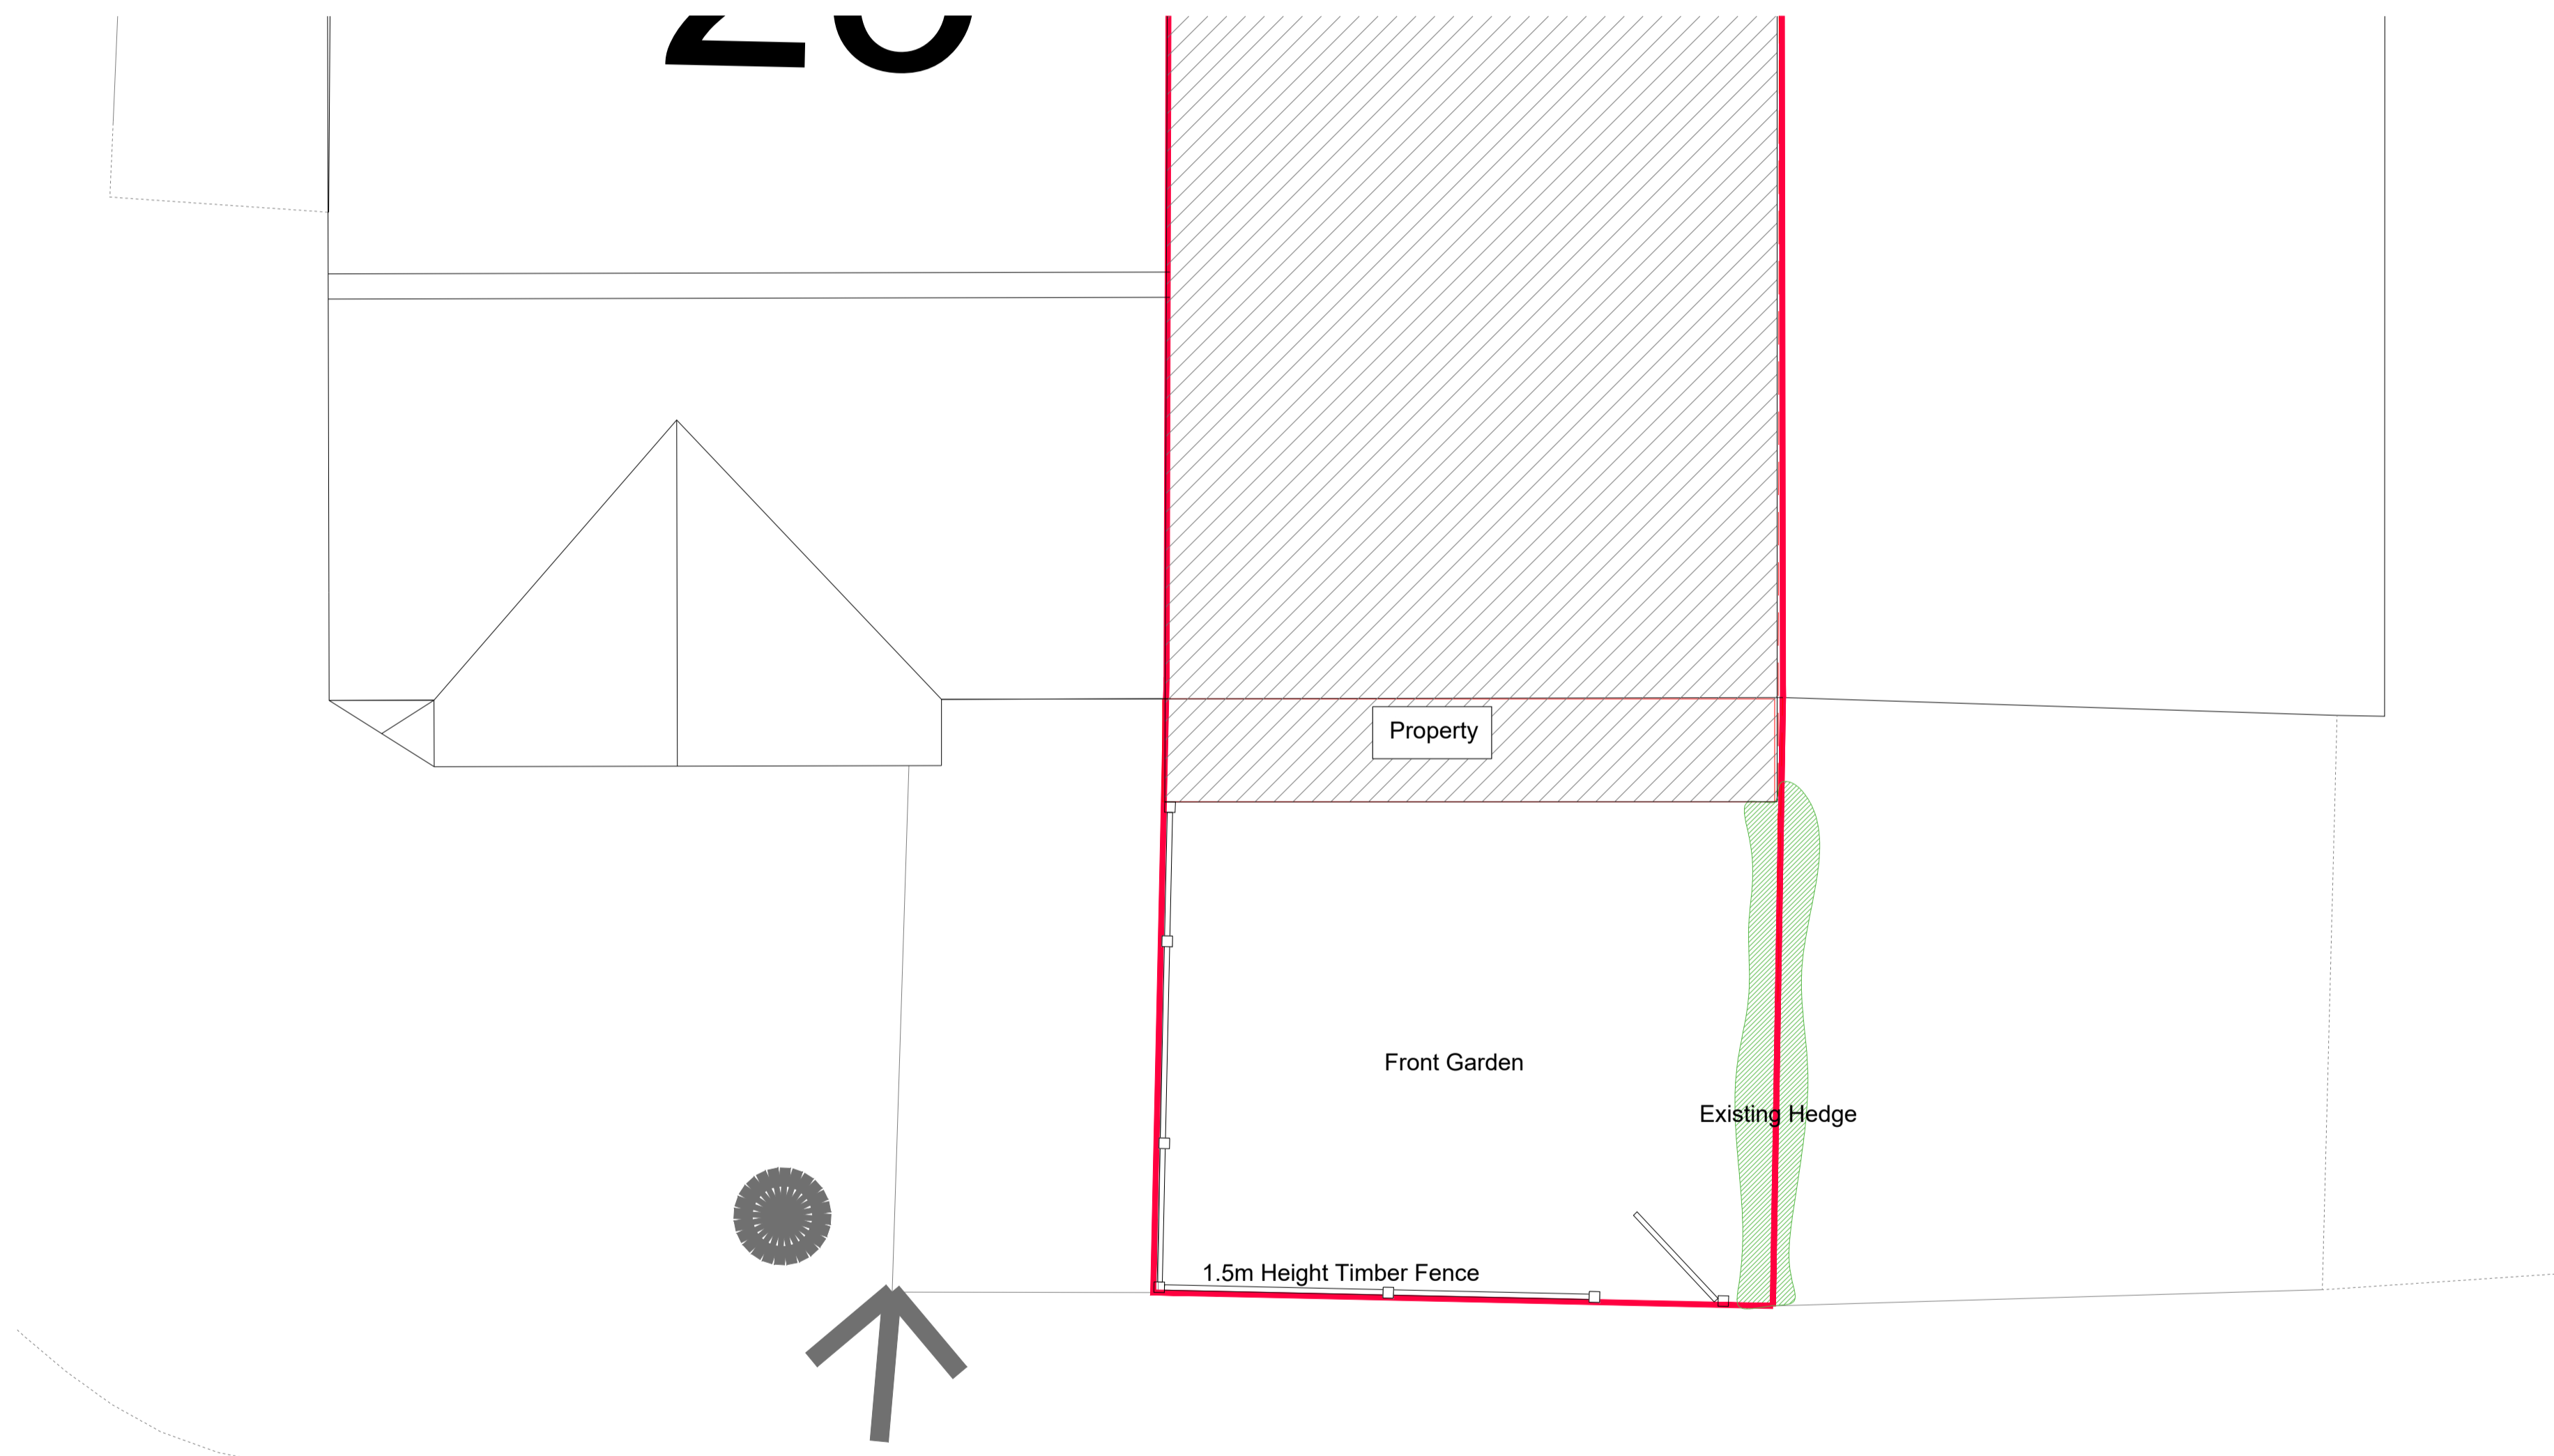

PROPOSED PLAN AS IS
SCALE 1:50

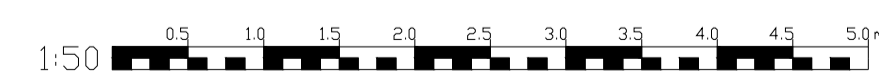

CHERTSEY

PLANNING APPLICATION

N.B: DRAWING INDICATIVE ONLY ALL DIMENSIONS MUST BE CHECKED ON SITE PRIOR TO CONSTRUCTION

NOTE:

THIS DRAWING IS INDICATIVE ONLY
DO NOT SCALE OFF THIS DRAWING
ALL MEASUREMENTS MUST BE CHECKED ON SITE &
ANY DISCREPANCIES REPORTED IMMEDIATELY.

THE DRAWING DOES NOT INDICATE THE EXTENT OF ANY
EXCAVATION WORKS AND THE CONTRACTOR IS TO
DETERMINE THIS PRIOR TO SUBMITTING A QUOTATION
FOR THE WORKS OR COMMENCING ANY WORKS.

PLEASE NOTE THAT FURNITURE/STORAGE POSITIONS,
LOCATIONS & QUANTITIES ARE SHOWN FOR INDICATIVE
PURPOSES ONLY. IT DOES NOT NECESSARILY MEAN
THAT THESE ITEMS ARE ALLOWED FOR WITHIN OUR
SPECIFICATION OF WORKS REGARDING CONFIRMATION
OF THESE ITEMS.

THIS DRAWING IS SUBJECT TO COPYRIGHT & REMAINS
THE PROPERTY OF S-DESIGN PROCESS. IT MUST NOT
BE RE-PRODUCED.

THE DRAWING DOES NOT INDICATE OR IMPLY THE
STRUCTURAL CONDITION OF THE EXISTING PROPERTY.
THE DRAWINGS HAVE BEEN PREPARED FOR
ASSISTANCE IN THE PREPARATION OF DETAILS FOR
PLANNING PERMISSION PURPOSE ONLY.

DATE: DESCRIPTION:

PARTY WALL NOTICES:

PLEASE NOTE THAT BEFORE BUILDING WORKS COMMENCES
IT IS THE RESPONSIBILITY OF BUILDER OR OWNER TO SERVE
PARTY WALL NOTICES TO ALL NEIGHBOURS.

S-DESIGN PROCESS

CLIENT:
MATT MACKENDER

PROJECT:
**27 CHERTSEY ROAD
CHOBHAM
GU24 8PD**

TITLE:
**ERECTION OF TIMBER
FENCE TO THE FRONT**

STATUS:
PLANNING PERMISSION

JOB NO.:
0171
DRAWING NO.:
MA2200
DRAWN:
SZ
DATE:
11/01/2024
SCALE:
1:100 & 1:50 @A1