



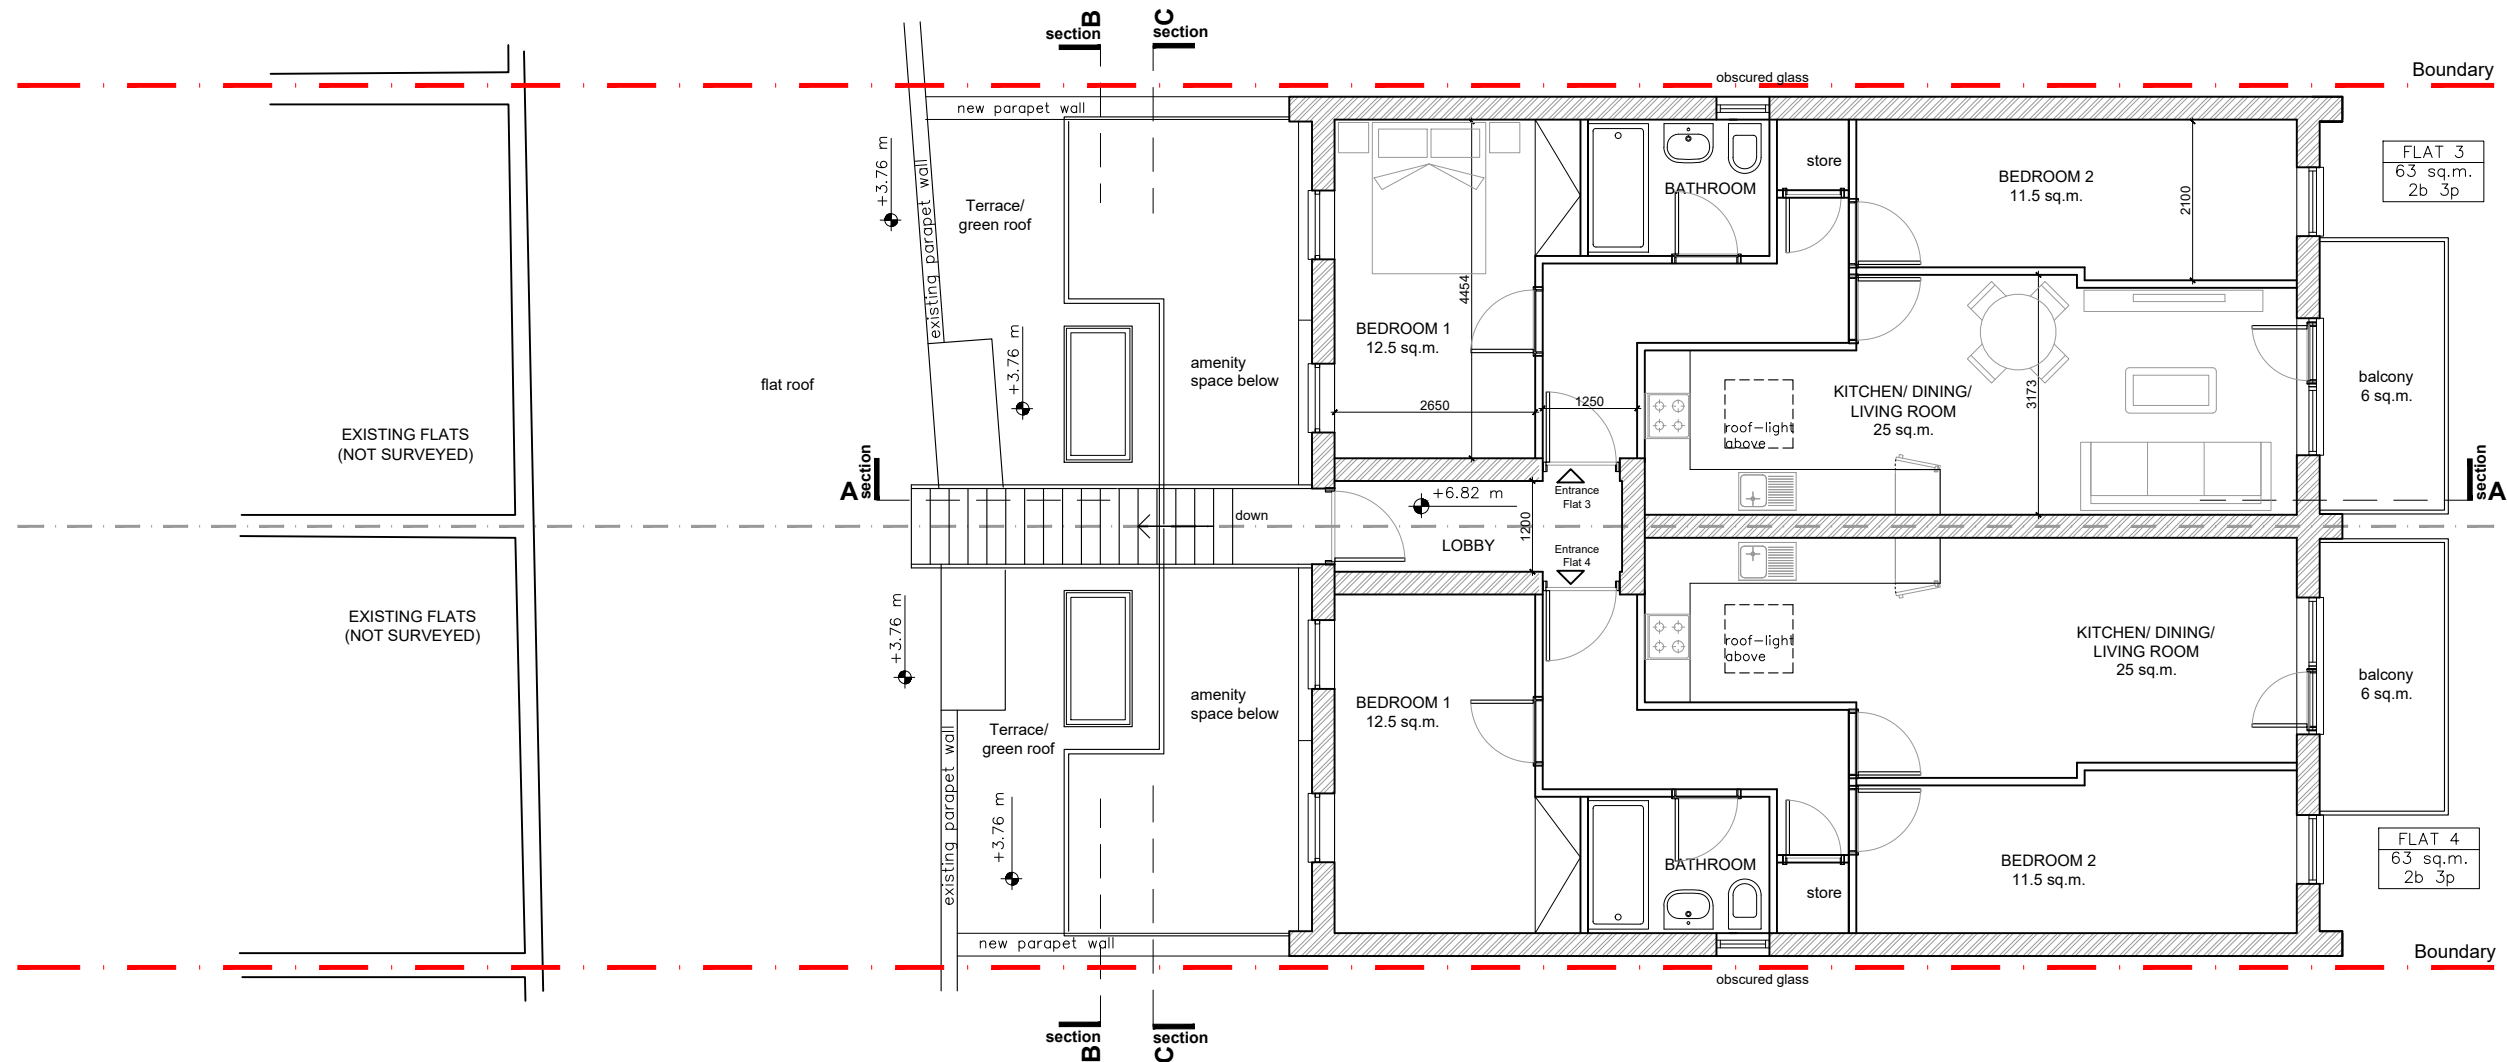



PROPOSED FIRST FLOOR PLAN

KEY	
	EXISTING SHOP
	EXISTING WALLS
	PROPOSED WALLS

TITLE: 266 High Street, Orpington, BR6 0NB	CLIENT:	DATE: October 2023	DRAWING TITLE: Proposed 1st Floor Plan	DRAWING NO: PR 101	REVISION: Planning	HoC Studio Ltd. 5-7 Tanner Street, SE1 3LE, London Tel: 0208 133 7255 E-mail: info@hocarchitects.co.uk	
		SCALE: 1:100@A3					

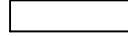

PROPOSED
SECOND FLOOR PLAN

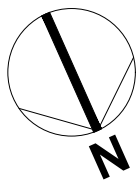


0 1m 2m 5m
scale 1:100 @ A3


KEY	
	EXISTING SHOP
	EXISTING WALLS
	PROPOSED WALLS

TITLE: 266 High Street, Orpington, BR6 0NB	CLIENT:	DATE: October 2023	DRAWING TITLE: Proposed 2nd Floor Plan	DRAWING NO: PR 102	HoC Studio Ltd. 5-7 Tanner Street, SE1 3LE, London Tel: 0208 133 7255 E-mail: info@hocarchitects.co.uk
		SCALE: 1:100@A3		REVISION: Planning	



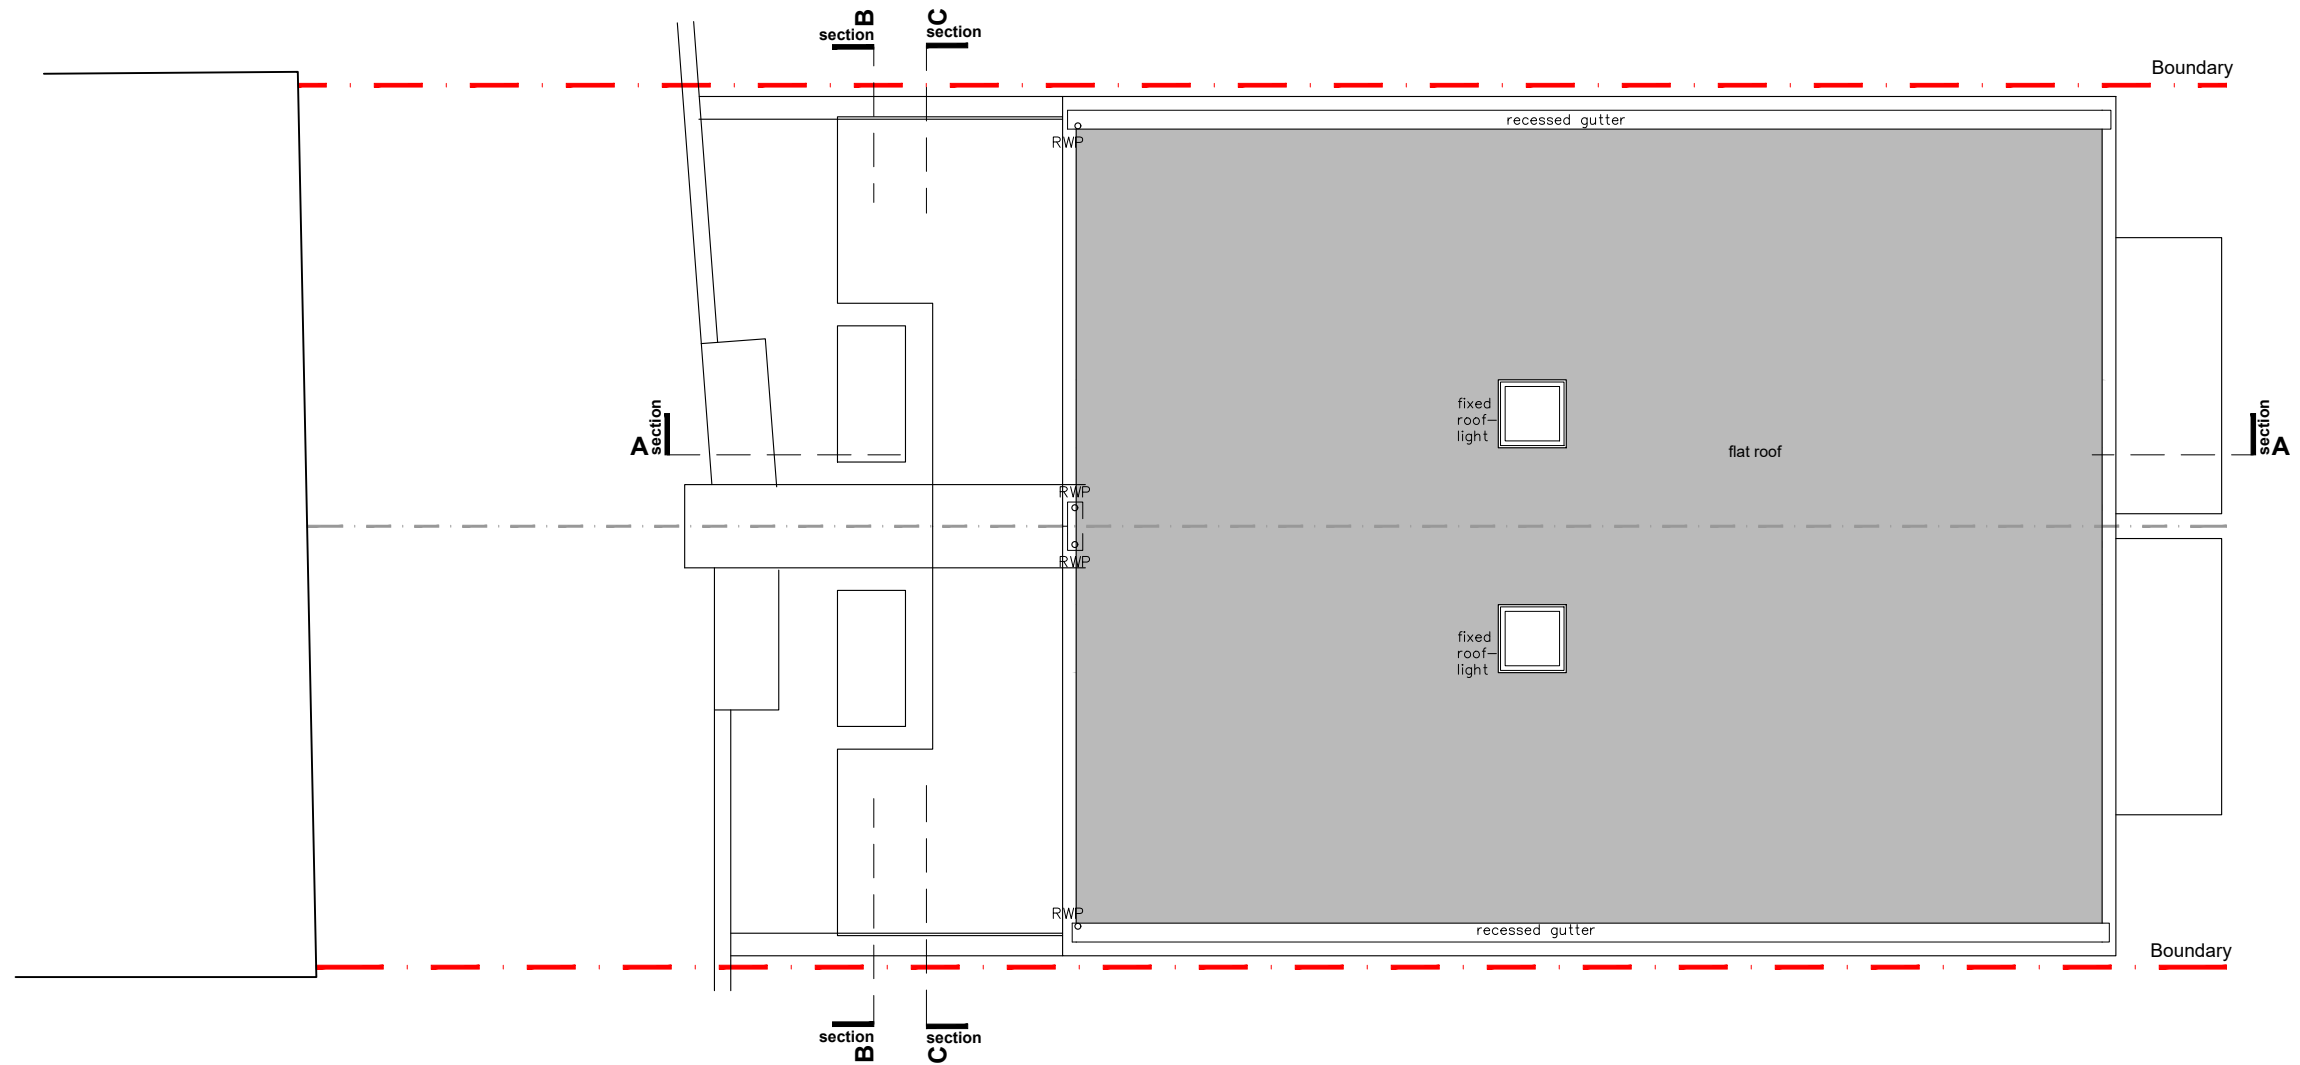

PROPOSED
ROOF PLAN

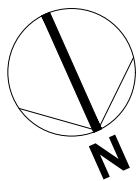

0 1m 2m 5m
scale 1:100 @ A3

TITLE:
266 High Street,
Orpington,
BR6 0NB

CLIENT:

DATE:
October 2023

SCALE:
1:100@A3

DRAWING TITLE:
Proposed Roof Plan

DRAWING NO:
PR 103

REVISION:
Planning

HoC Studio Ltd.

5-7 Tanner Street,
SE1 3LE, London
Tel: 0208 133 7255

E-mail: info@hocarchitects.co.uk







PROPOSED FRONT ELEVATION (NORTH-WEST FACING)



PROPOSED REAR ELEVATION (SOUTH-EAST FACING)
SECTION C-C



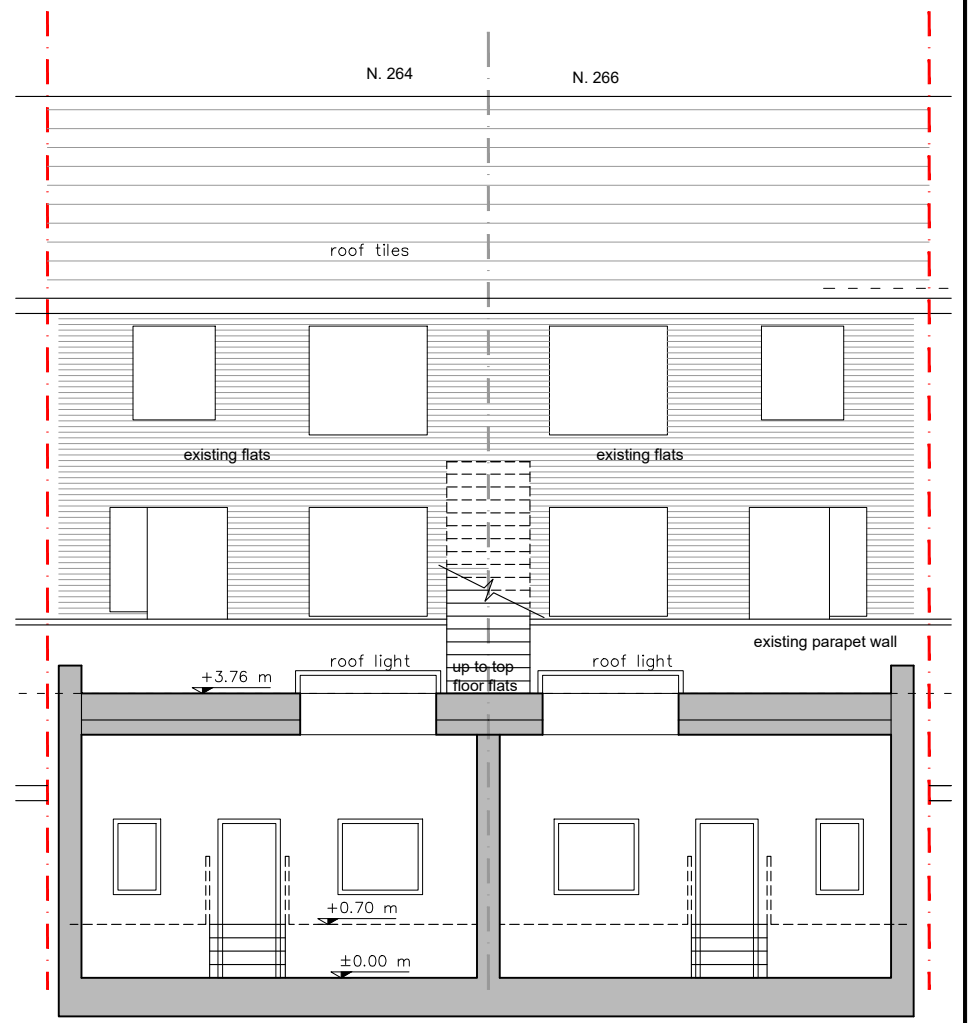


PROPOSED SECTION B-B (NORTH-WEST FACING)

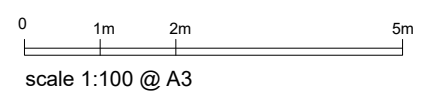

TITLE: 266 High Street, Orpington, BR6 0NB	CLIENT:	DATE: October 2023	DRAWING TITLE: Proposed Elevations	DRAWING NO.: PR 200	HoC Studio Ltd. 5-7 Tanner Street, SE1 3LE, London Tel: 0208 133 7255 E-mail: info@hocarchitects.co.uk
		SCALE: 1:100@A3		REVISION: Planning	



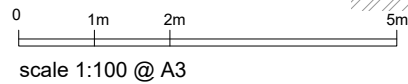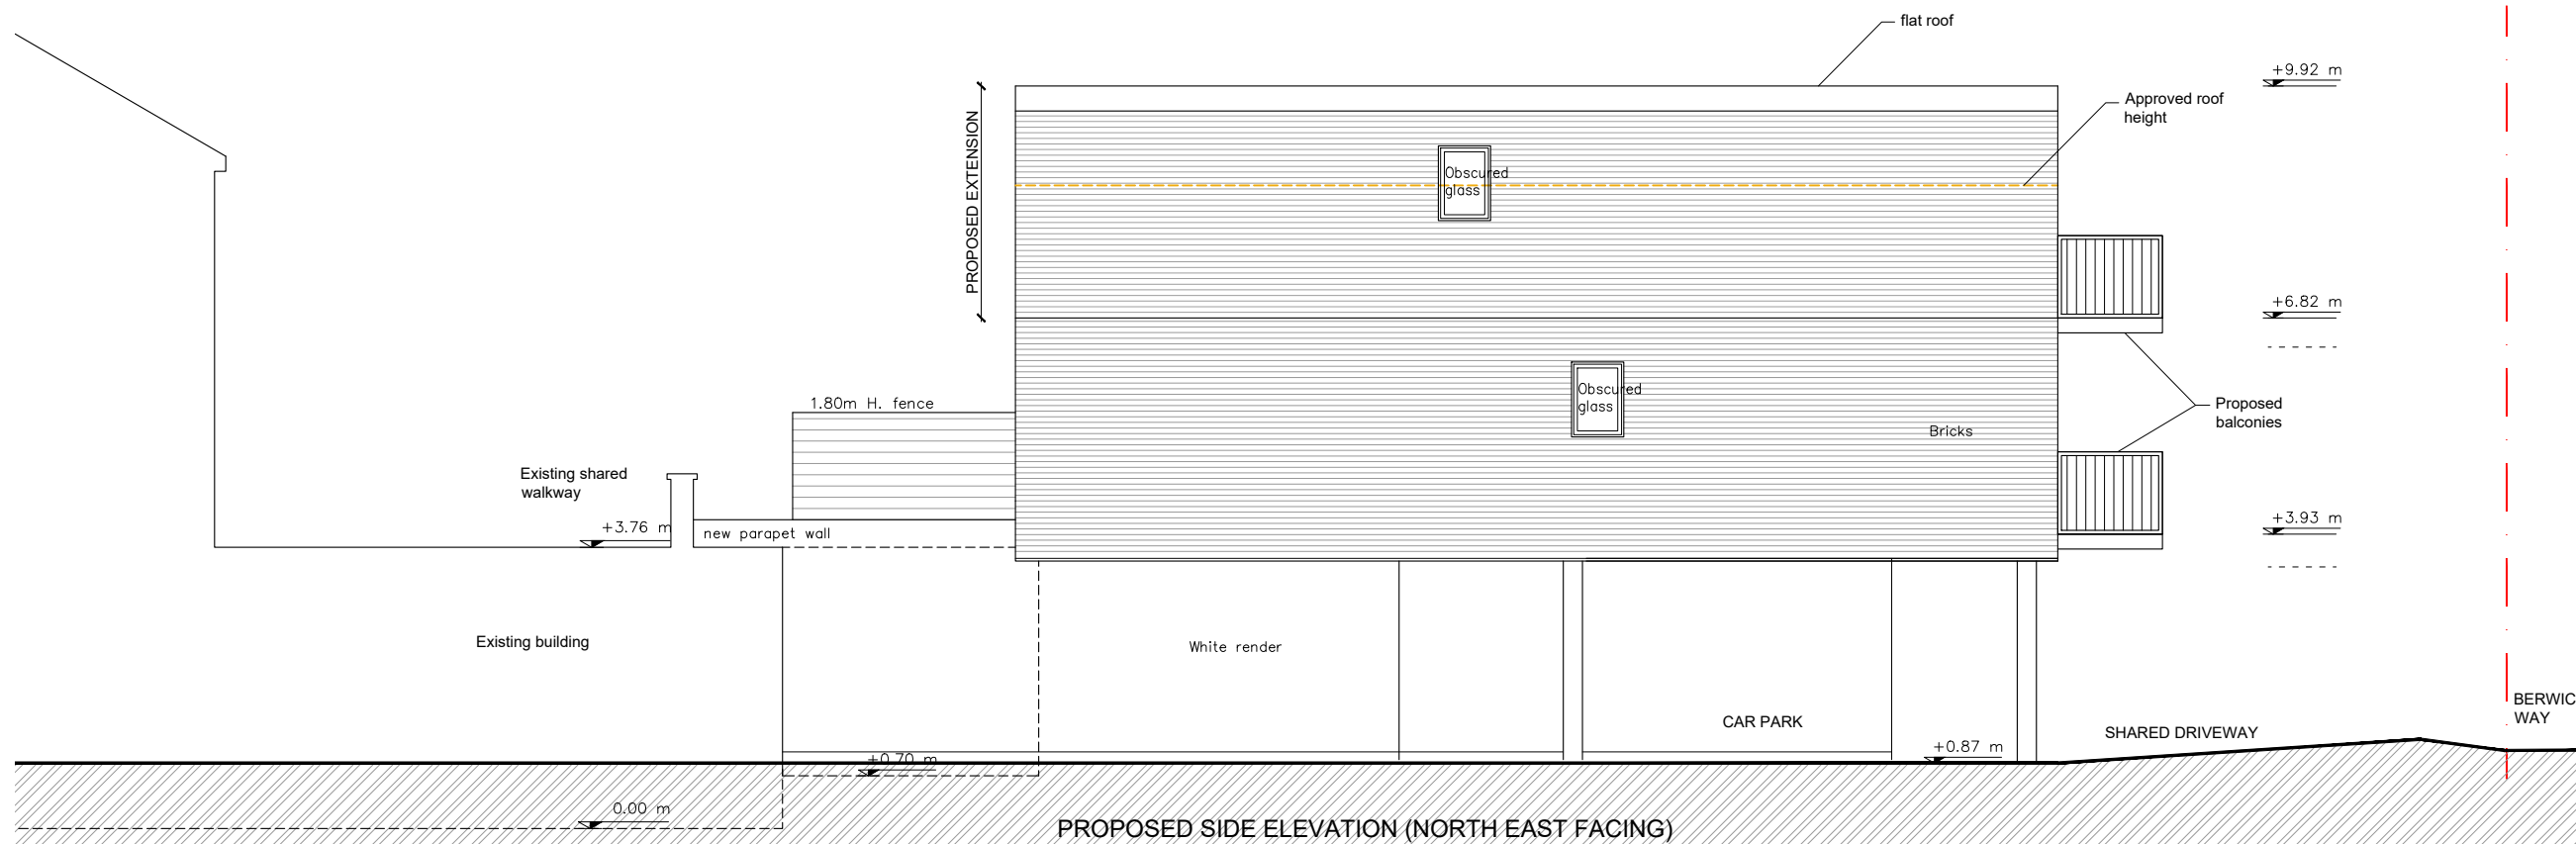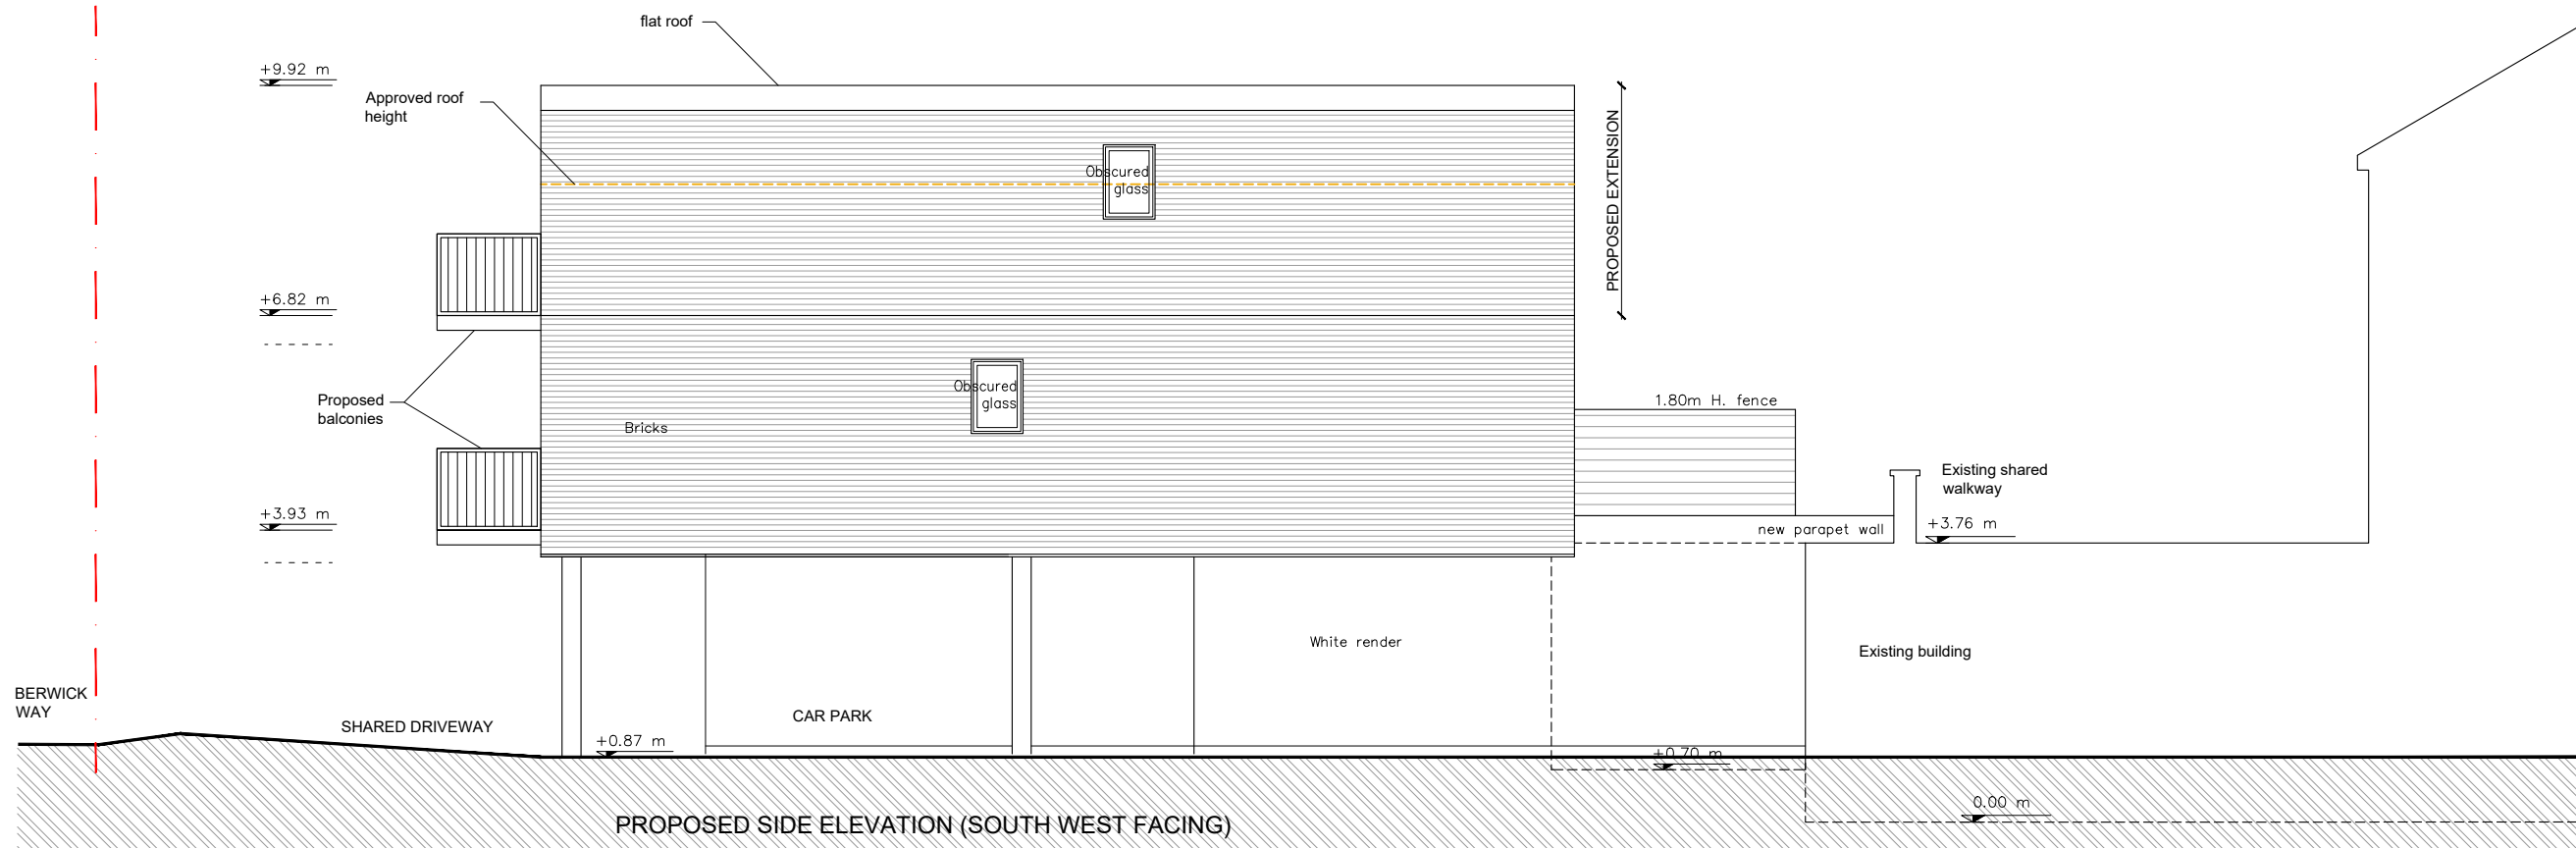

scale 1:100 @ A3

TITLE:
266 High Street,
Orpington,
BR6 0NB

CLIENT:

DATE:
October 2023

SCALE:
1:100@A3

DRAWING TITLE:
Proposed Elevations

DRAWING NO:
PR 201


REVISION:
Planning

HoC Studio Ltd.




5-7 Tanner Street,
SE1 3LE, London
Tel: 0208 133 7255

E-mail: info@hocarchitects.co.uk

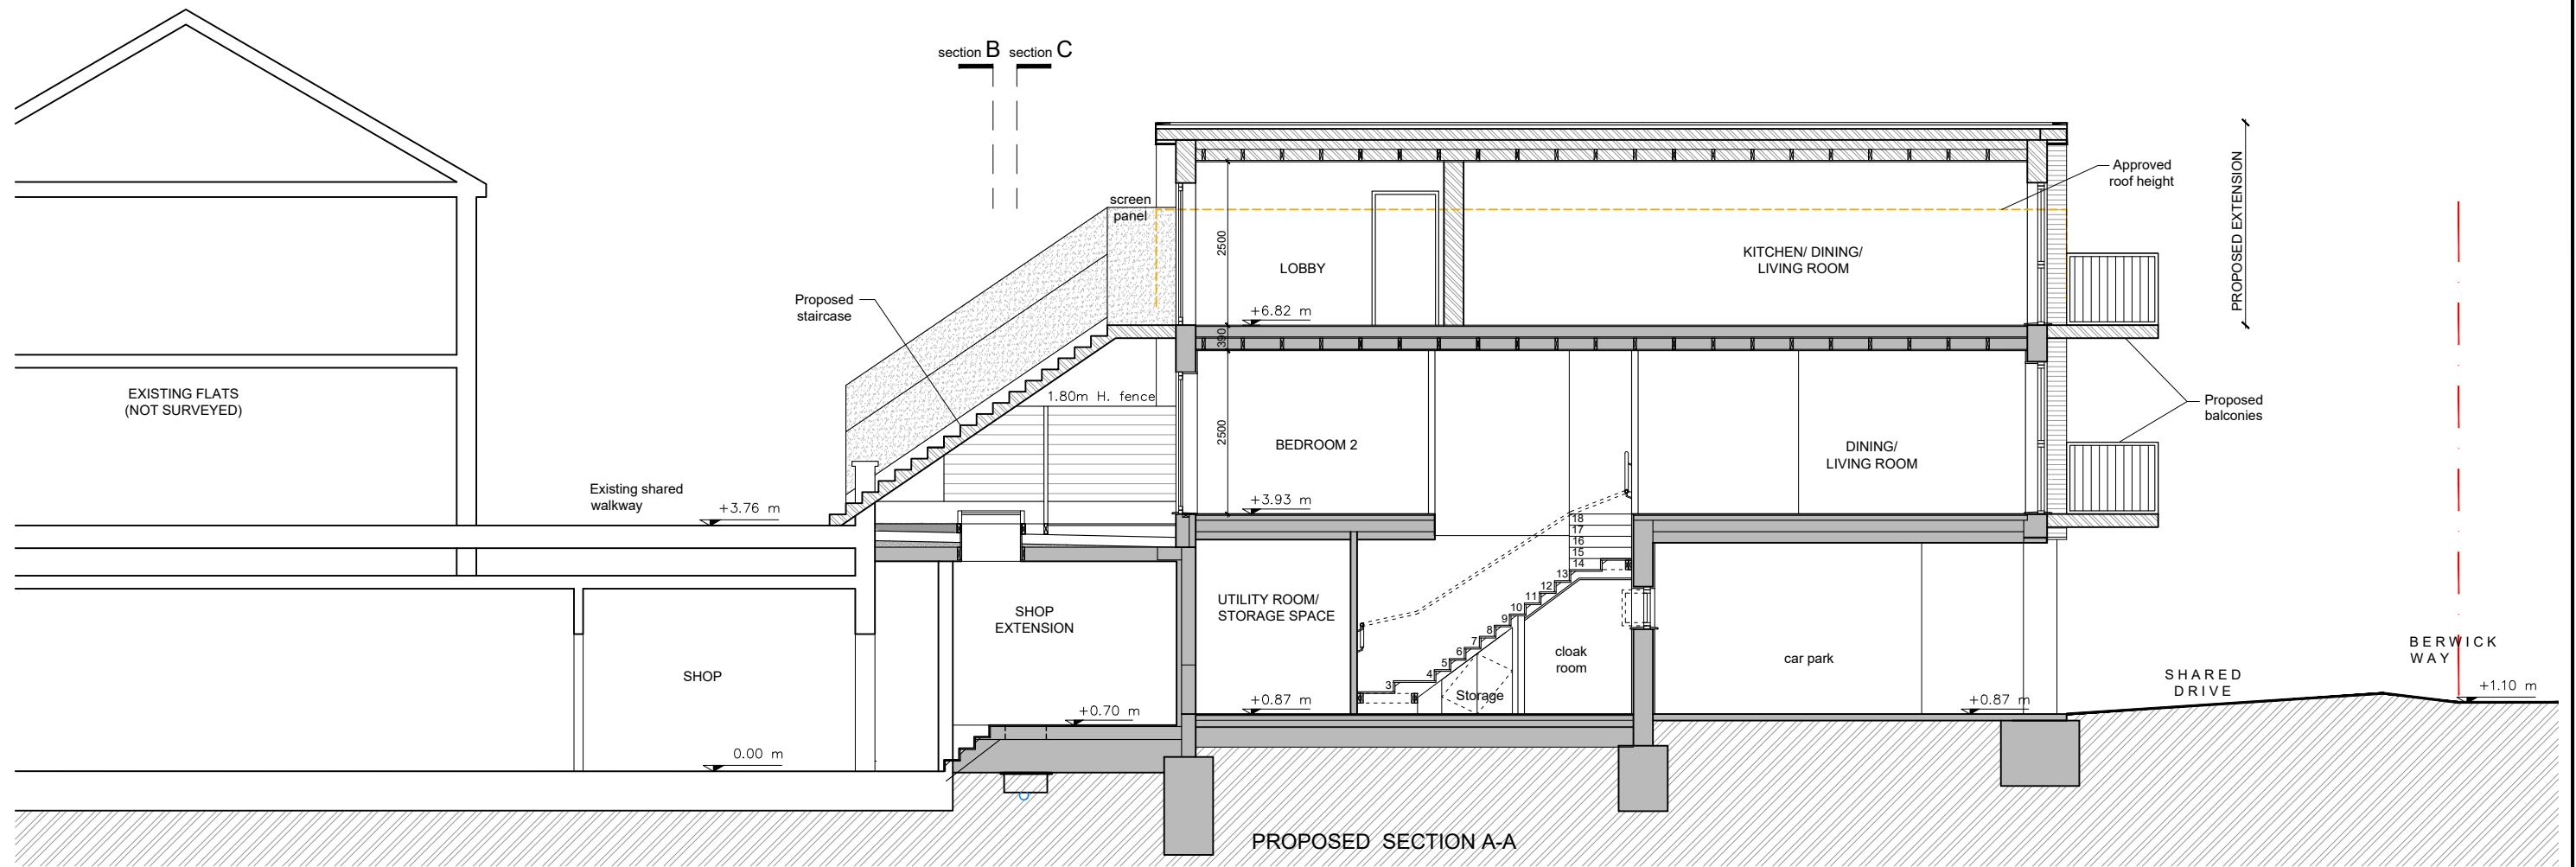



0 1m 2m 5m
scale 1:100 @ A3

KEY	
	EXISTING SHOP
	EXISTING WALLS
	PROPOSED WALLS

TITLE: 266 High Street, Orpington, BR6 0NB	CLIENT:	DATE: October 2023	DRAWING TITLE: Proposed Section A-A	DRAWING NO: PR 202	HoC Studio Ltd. 5-7 Tanner Street, SE1 3LE, London Tel: 0208 133 7255 E-mail: info@hocarchitects.co.uk
		SCALE: 1:100@A3		REVISION: Planning	

