


1. IF IN DOUBT - ASK  
 2. DO NOT SCALE OFF THIS DRAWING  
 3. ALL DIMENSIONS ARE TO BE VERIFIED ON SITE BY THE CONTRACTOR AND ANY DISCREPANCIES REPORTED TO THE ARCHITECT BEFORE CONSTRUCTION  
 4. THIS DRAWING IS TO REPLACE THE PREVIOUSLY ISSUED DRAWING  
 5. COPYRIGHT OF THIS DRAWING REMAINS WITH THE ARCHITECT

No.	Date	Revision
A	05/06/23	ADDED OWNERSHIP BOUNDARY. UPDATED TO PLANNING DRAWINGS. AMENDED ANNOTATIONS & NOTES. REMOVED WINDOW & DOOR INDICATORS.
B	12/06/23	AMENDED KEY & NOTATION. AMENDED BOUNDARY.

- EXISTING MATERIALS**
1. ROOF - CONCRETE TILES
  2. WINDOWS - PVC
  3. WALLS - BRICK & RENDER

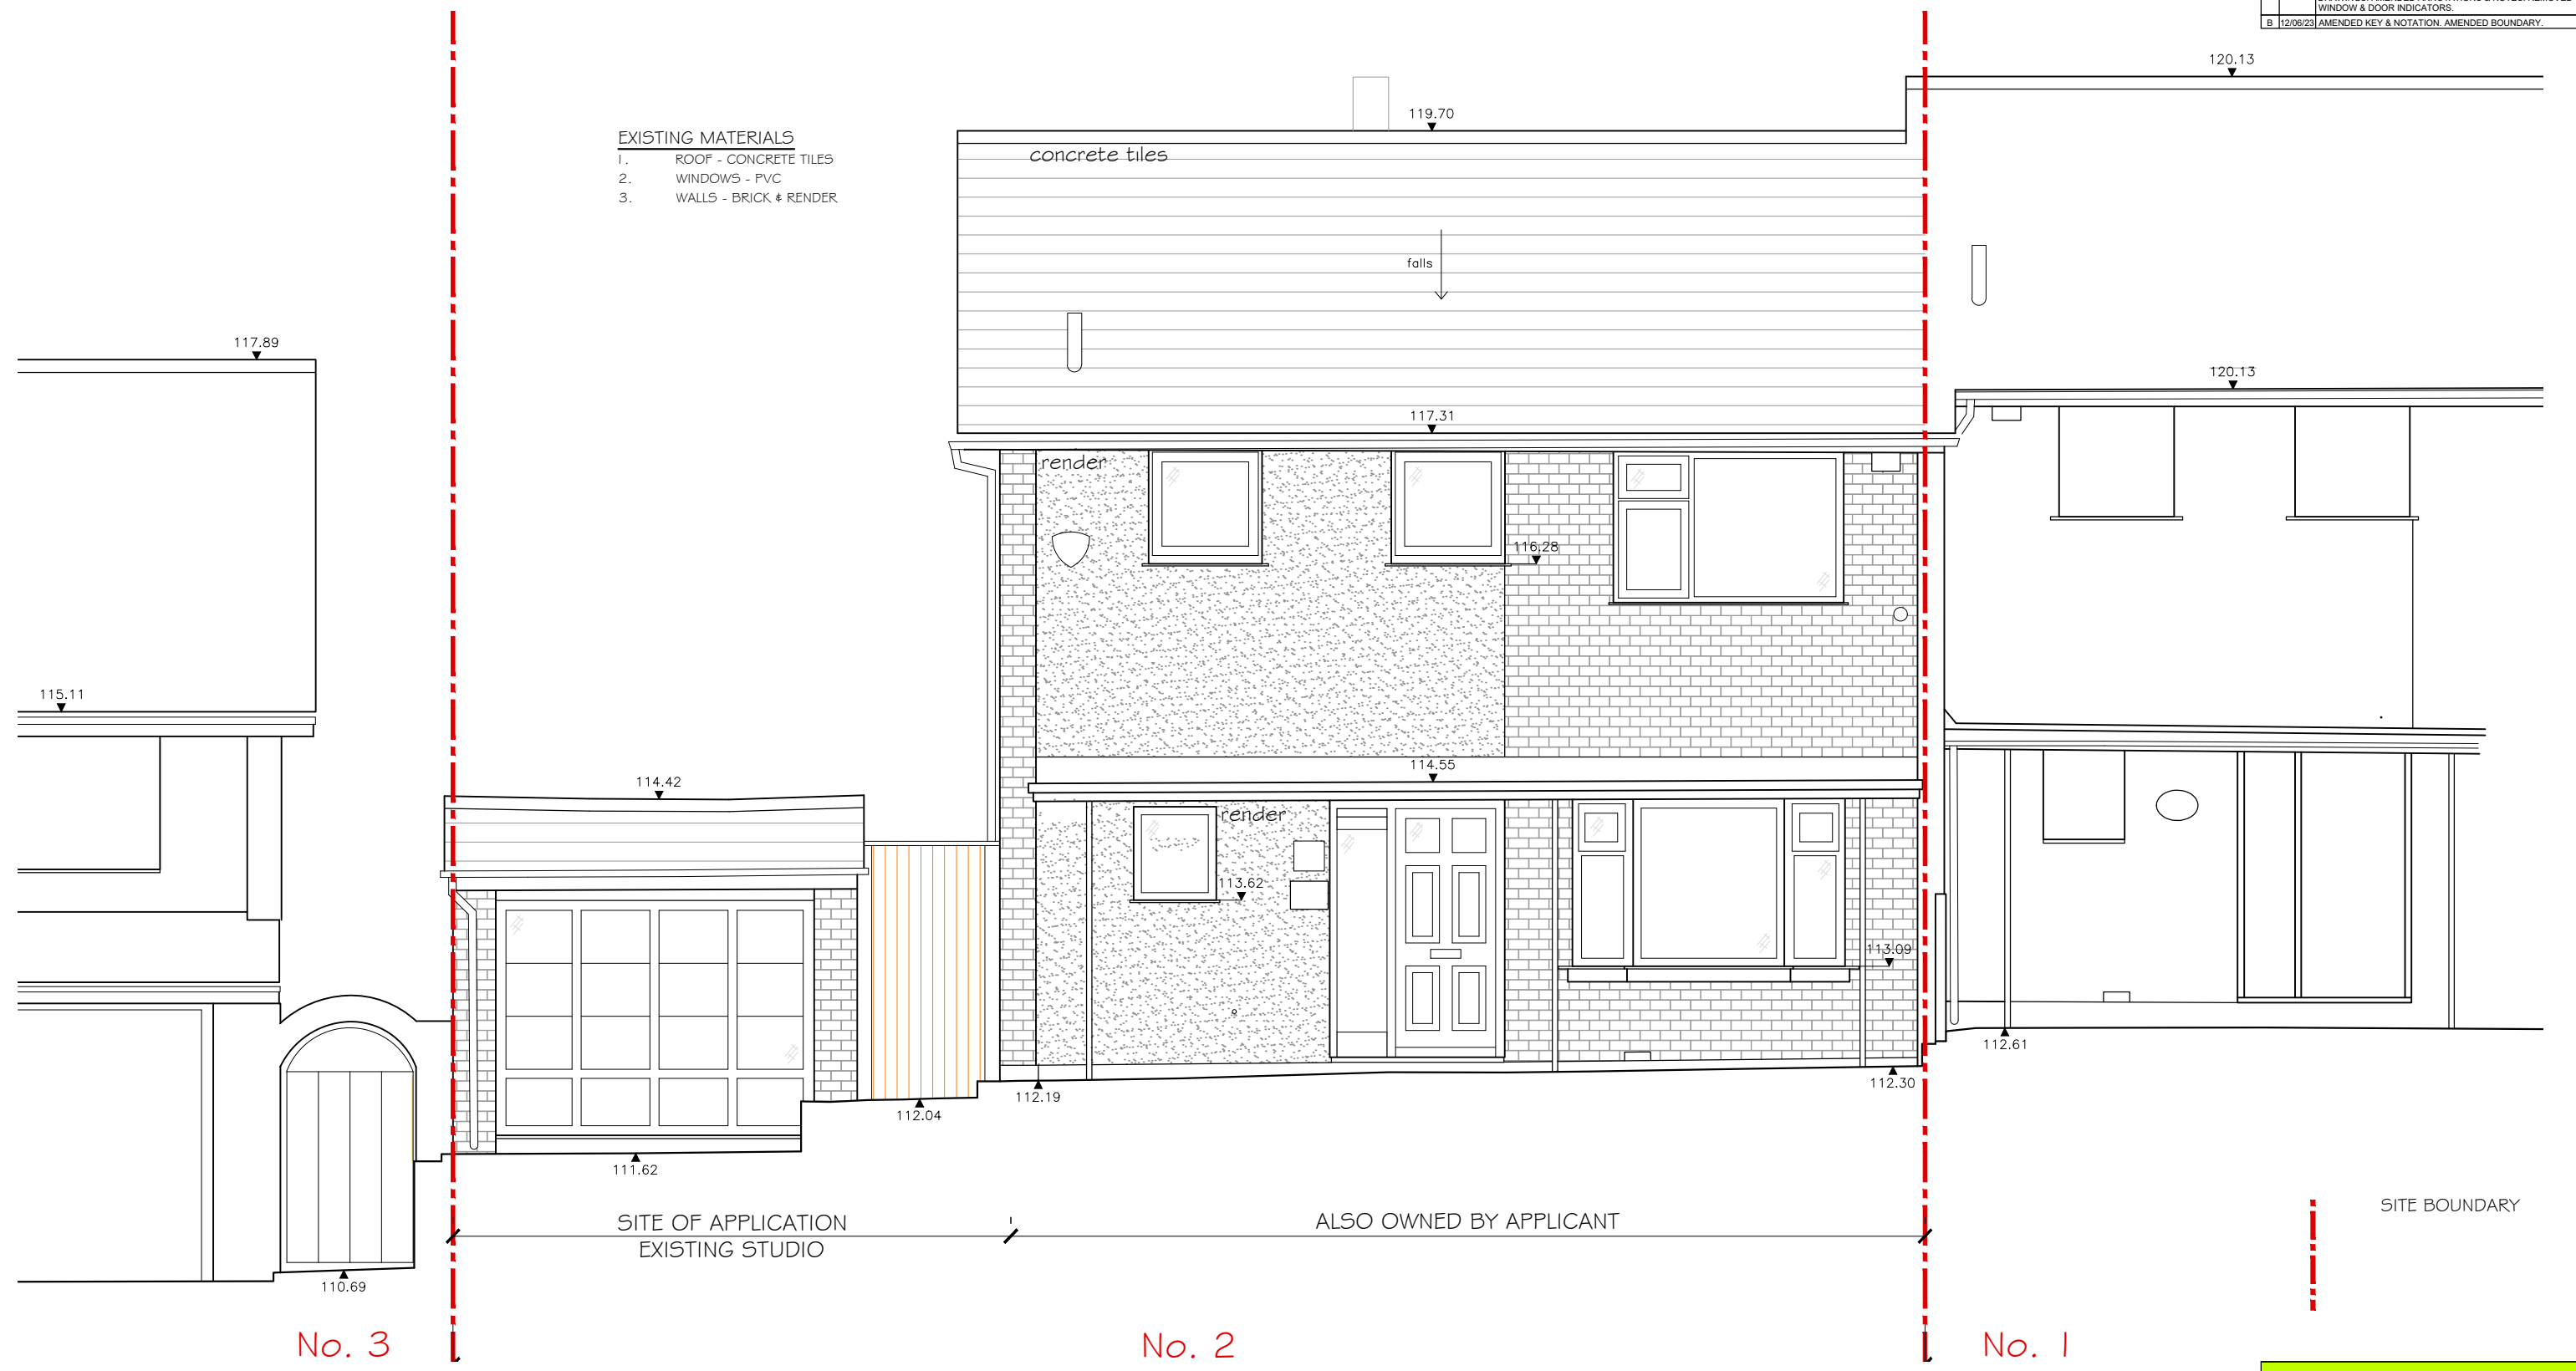

**MITTELMAN ASSOCIATES LLP**  
 C22A PARKHALL ESTATE  
 40 MARTELL ROAD LONDON SE21 8EN  
 TEL 020 8766 6400 FAX 020 8655 7043  
 e-mail: info@mittelman.co.uk  
 ARCHITECTURE

Stage: **PLANNING**  
 Project: **2 TUDOR PLACE, SE19 2HN**  
 Client: **JULIE BURNELL**  
 Drawing Title: **EXIST. FRONT ELEVATION**  
 Scale: **1:50 @ A3** Project No.: **2023 - 820**  
 Date: **JUNE 2023** Drawing No.: **PL-06** Rev.: **B**