





PROPOSED FRONT ELEVATION

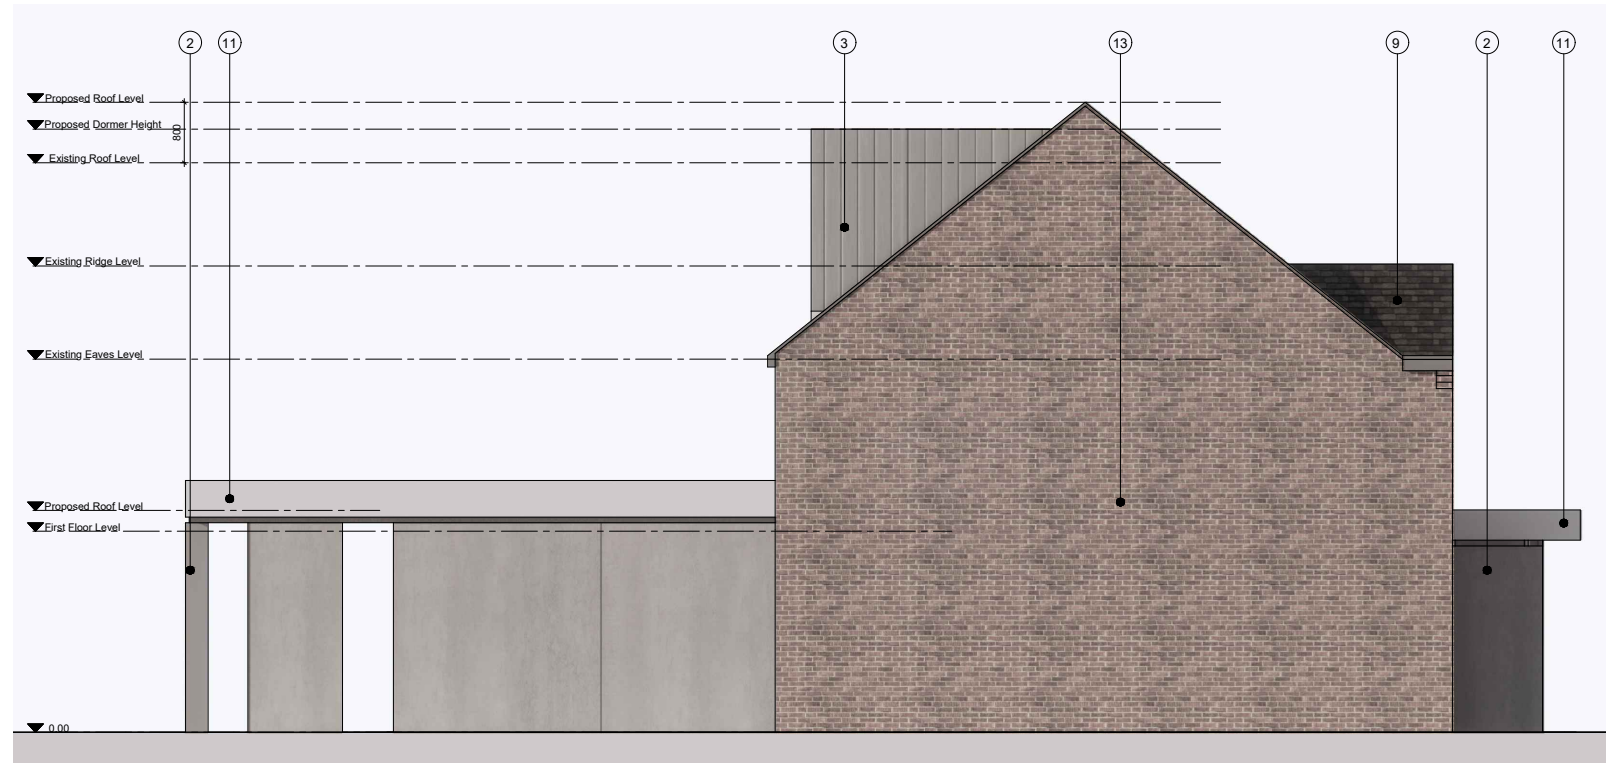


PROPOSED SIDE ELEVATION TO No. 59



PROPOSED REAR ELEVATION

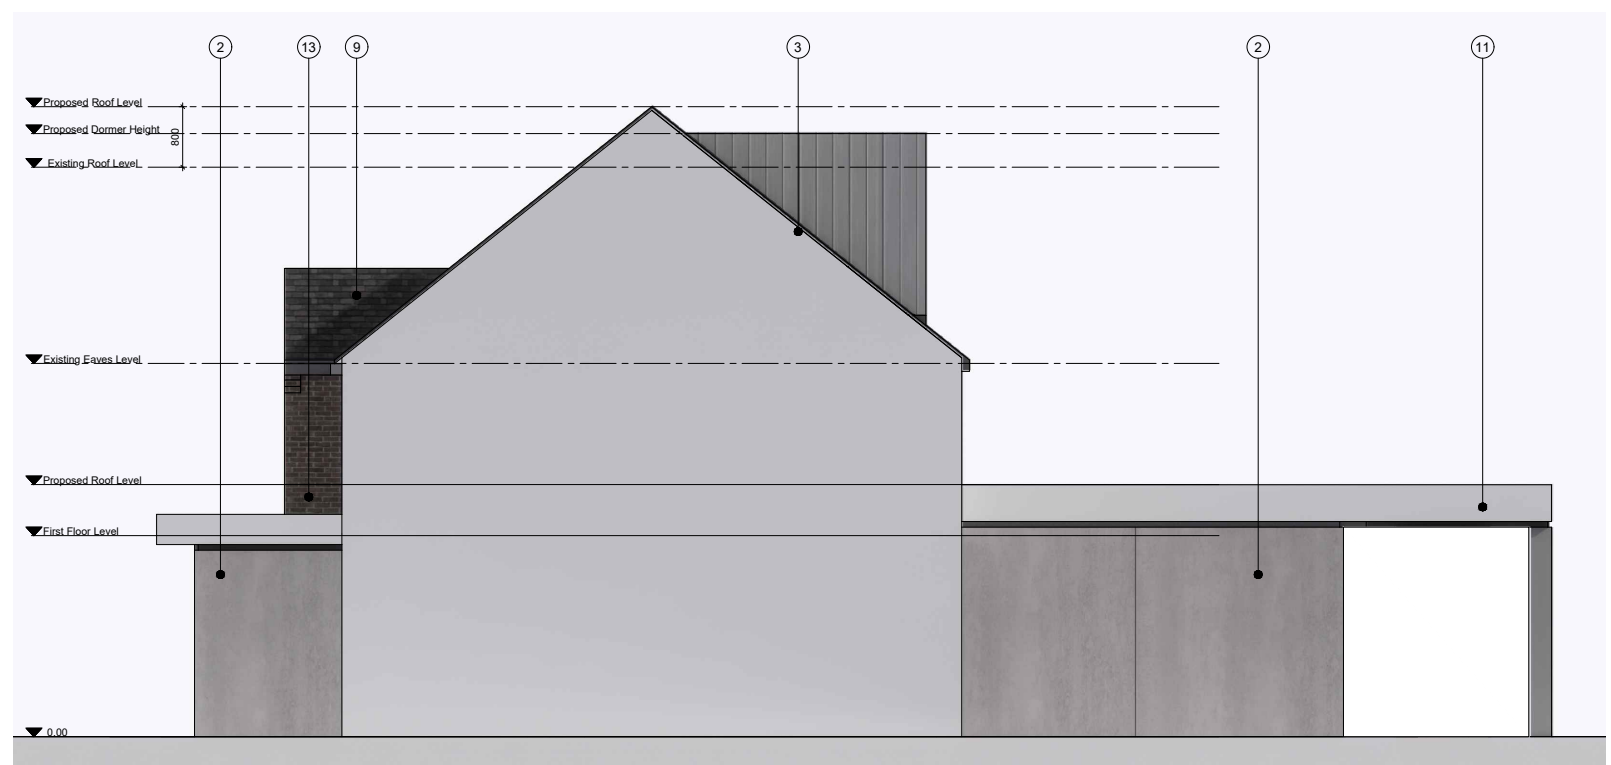

PROPOSED SIDE ELEVATION TO No. 55

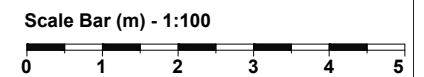

- GENERAL NOTES:**
- All boundaries, dimensions and levels are to be checked on site before construction and any discrepancies reported to the Architect / Designer.
 - Partial Service: Any discrepancies with site or other information is to be advised to the Architect / Designer and direction and / or approval is to be sought before the implementation of the detail.
 - Block and site plans are reproduced under license from the Ordnance Survey. Do not scale this drawing.
 - For the purpose of coordination, all relevant parties must check this information prior to implementation and report any discrepancies to the Architect / Designer.

- MATERIALS LEGEND:**
- Render. Colour off White
 - Stone Cladding.
 - Standing Seam Cladding.
 - Profiled Cladding. Colour Grey
 - Aluminium, Double Glazed window. Colour Grey
 - Aluminium, Double Glazed Door. Colour Grey
 - Aluminium Fixed Roof Lights. Colour Grey
 - Aluminium Roof Lights. Colour Grey
 - Aluminium Sliding Doors. Colour Grey
 - Aluminium Door Set.
 - Roof Tiles - Slate .
 - UPVC Fascia/Soffit Boards & RWP's. White
 - Profiled Capping. Colour White
 - Glazed Balustrade.
 - Brickwork to Match Existing House
 - Area for Photovoltaics

CLIENT Mr McGonagle		DRAWING Proposed Elevations	
PROJECT 57 Leegate Road, Heaton Moor		SCALE 1:100	PAPER SIZE A3
		DATE 07/11/23	DRAWN BY
		DRAWING No. PD006	REVISION A
		DRAWING STATUS PLANNING	
A	ISSUED FOR PLANNING	22.12.23	
REV	DESCRIPTION	DATE	