


Scale 1:50
0 1 2 3 4 5




Proposed Rear Elevation

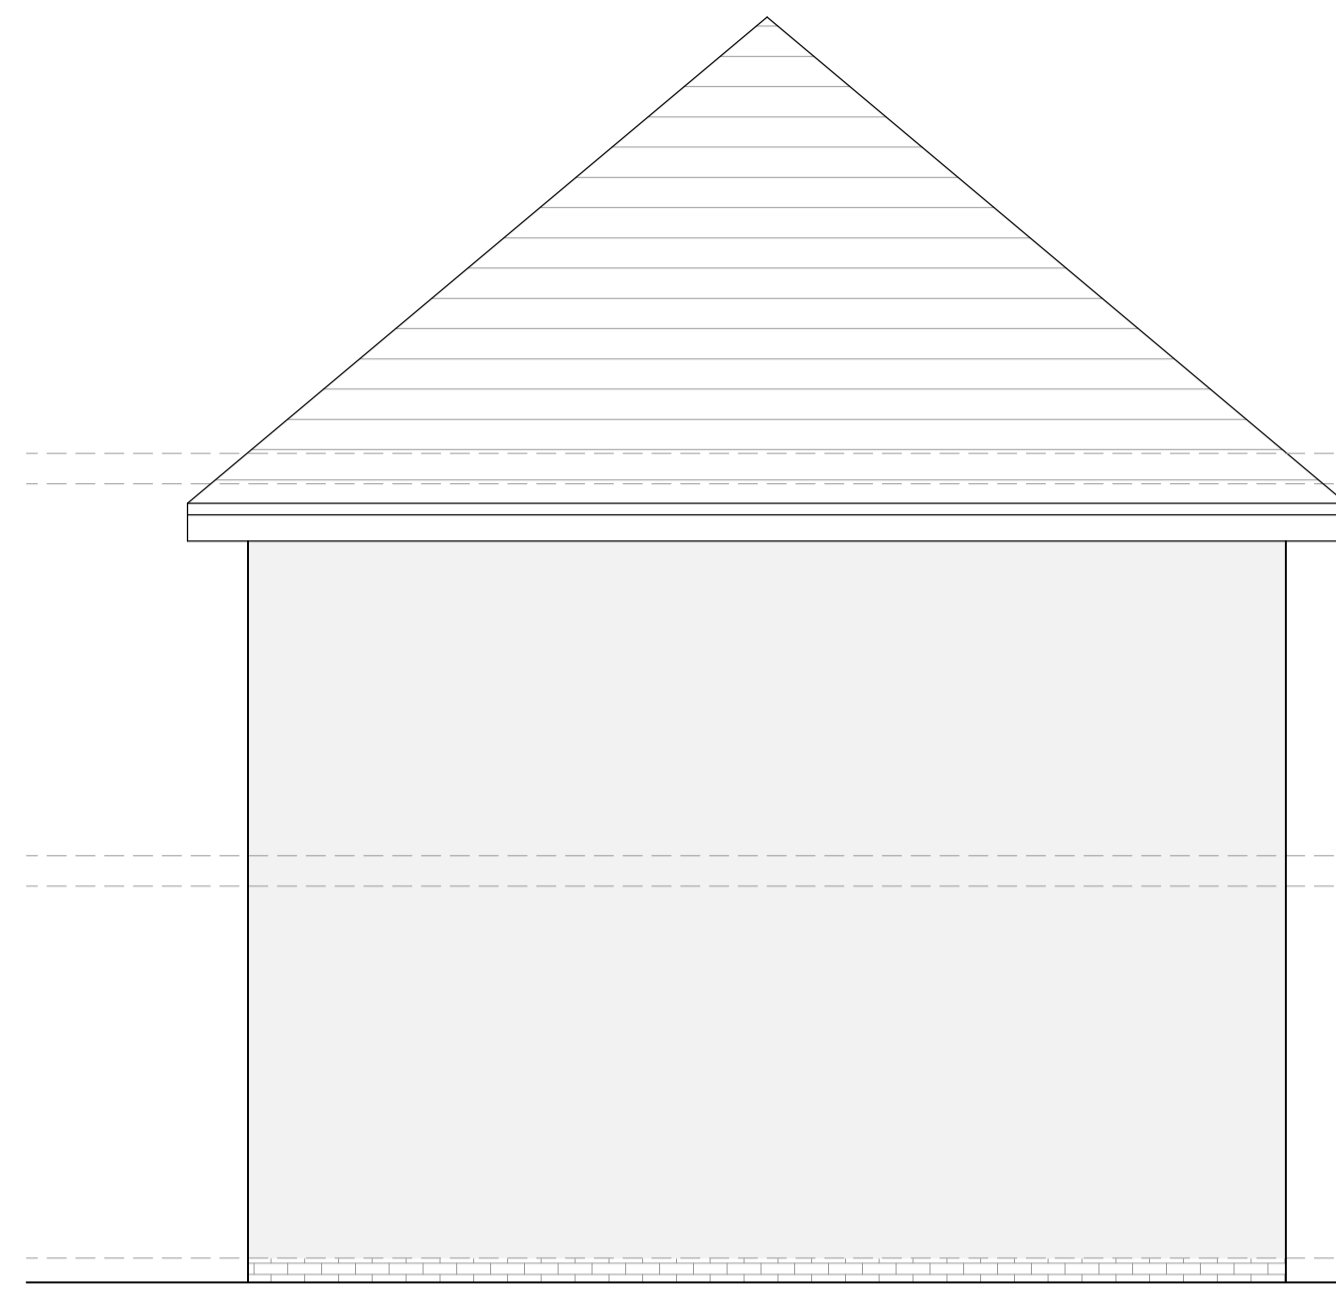


Proposed Side Elevation




Proposed Front Elevation

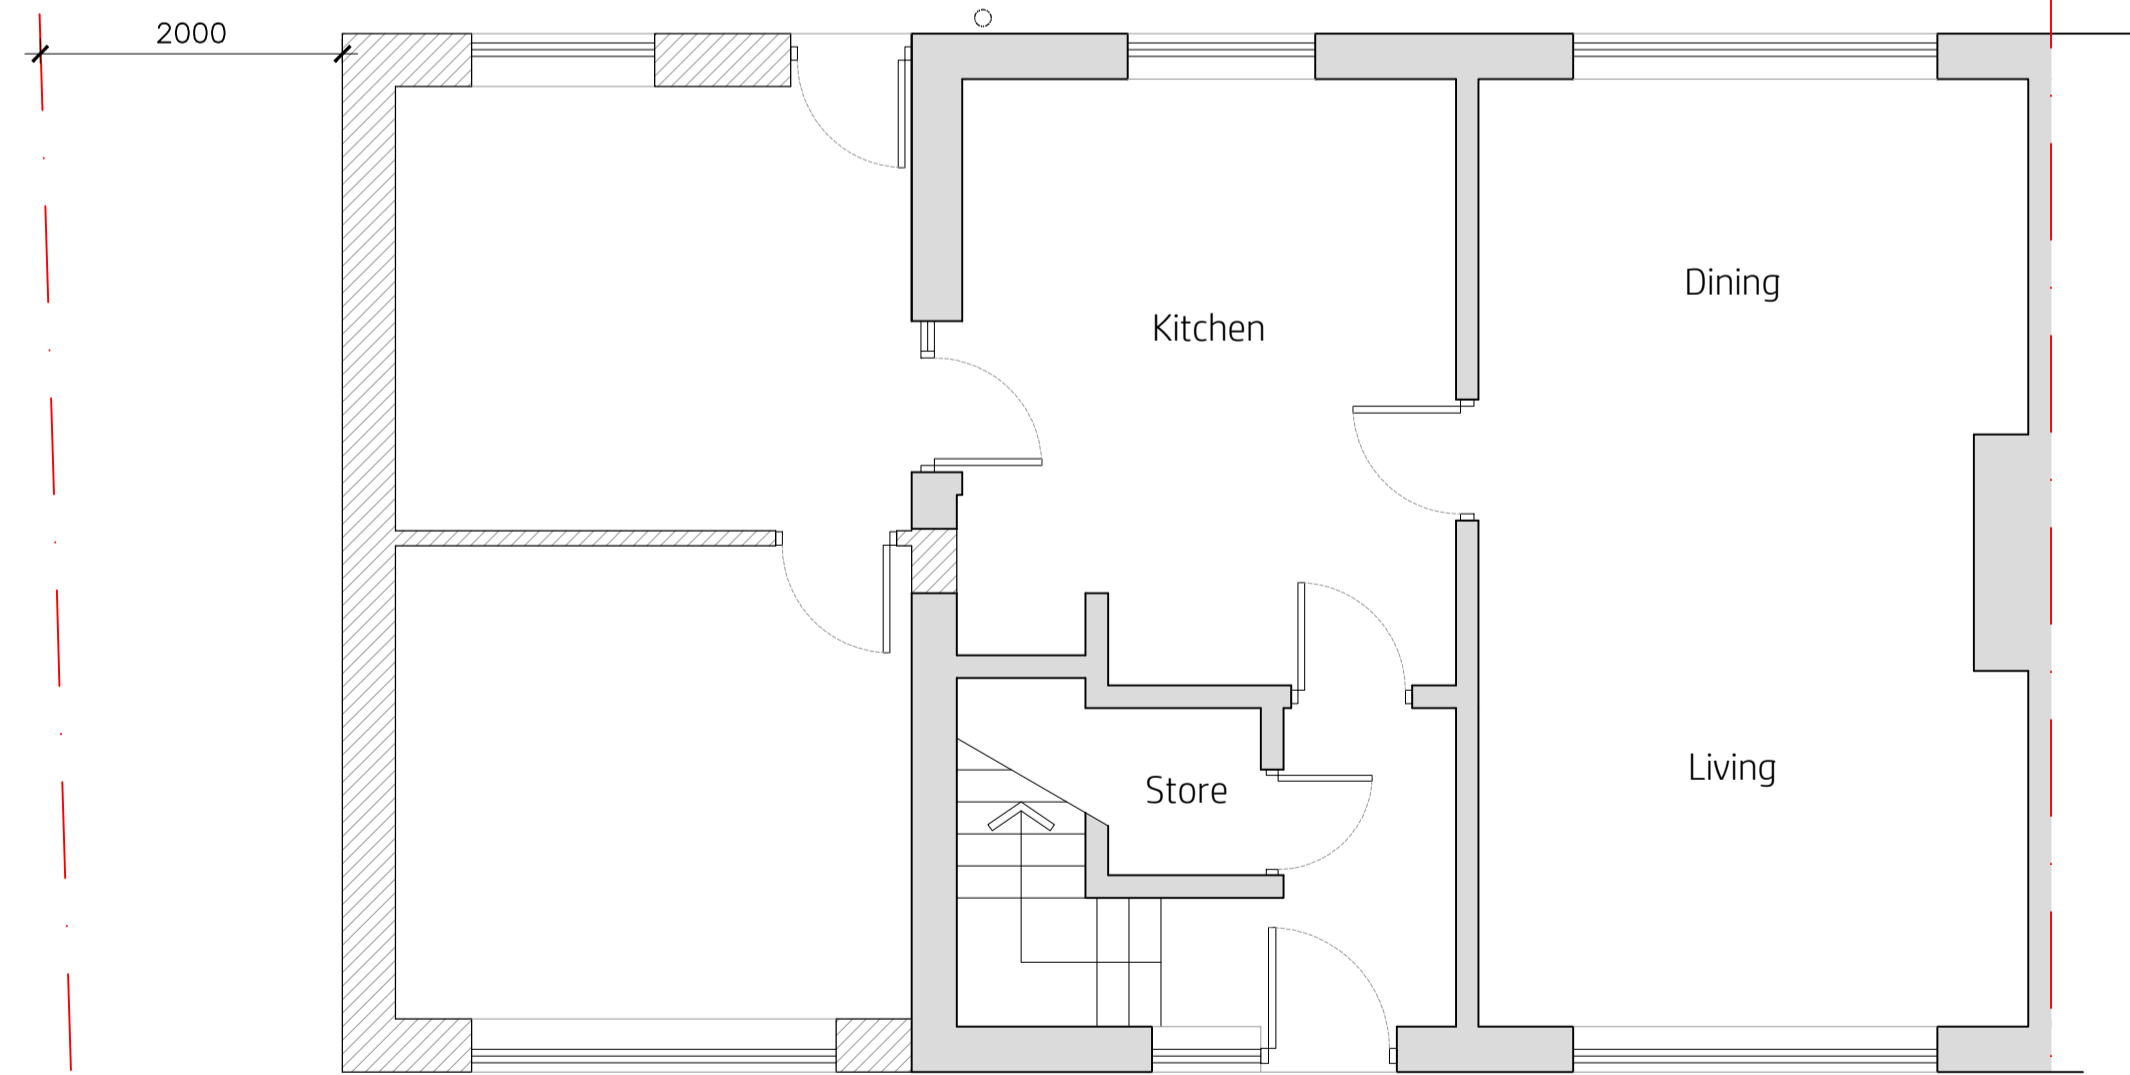

Proposed Ground Floor

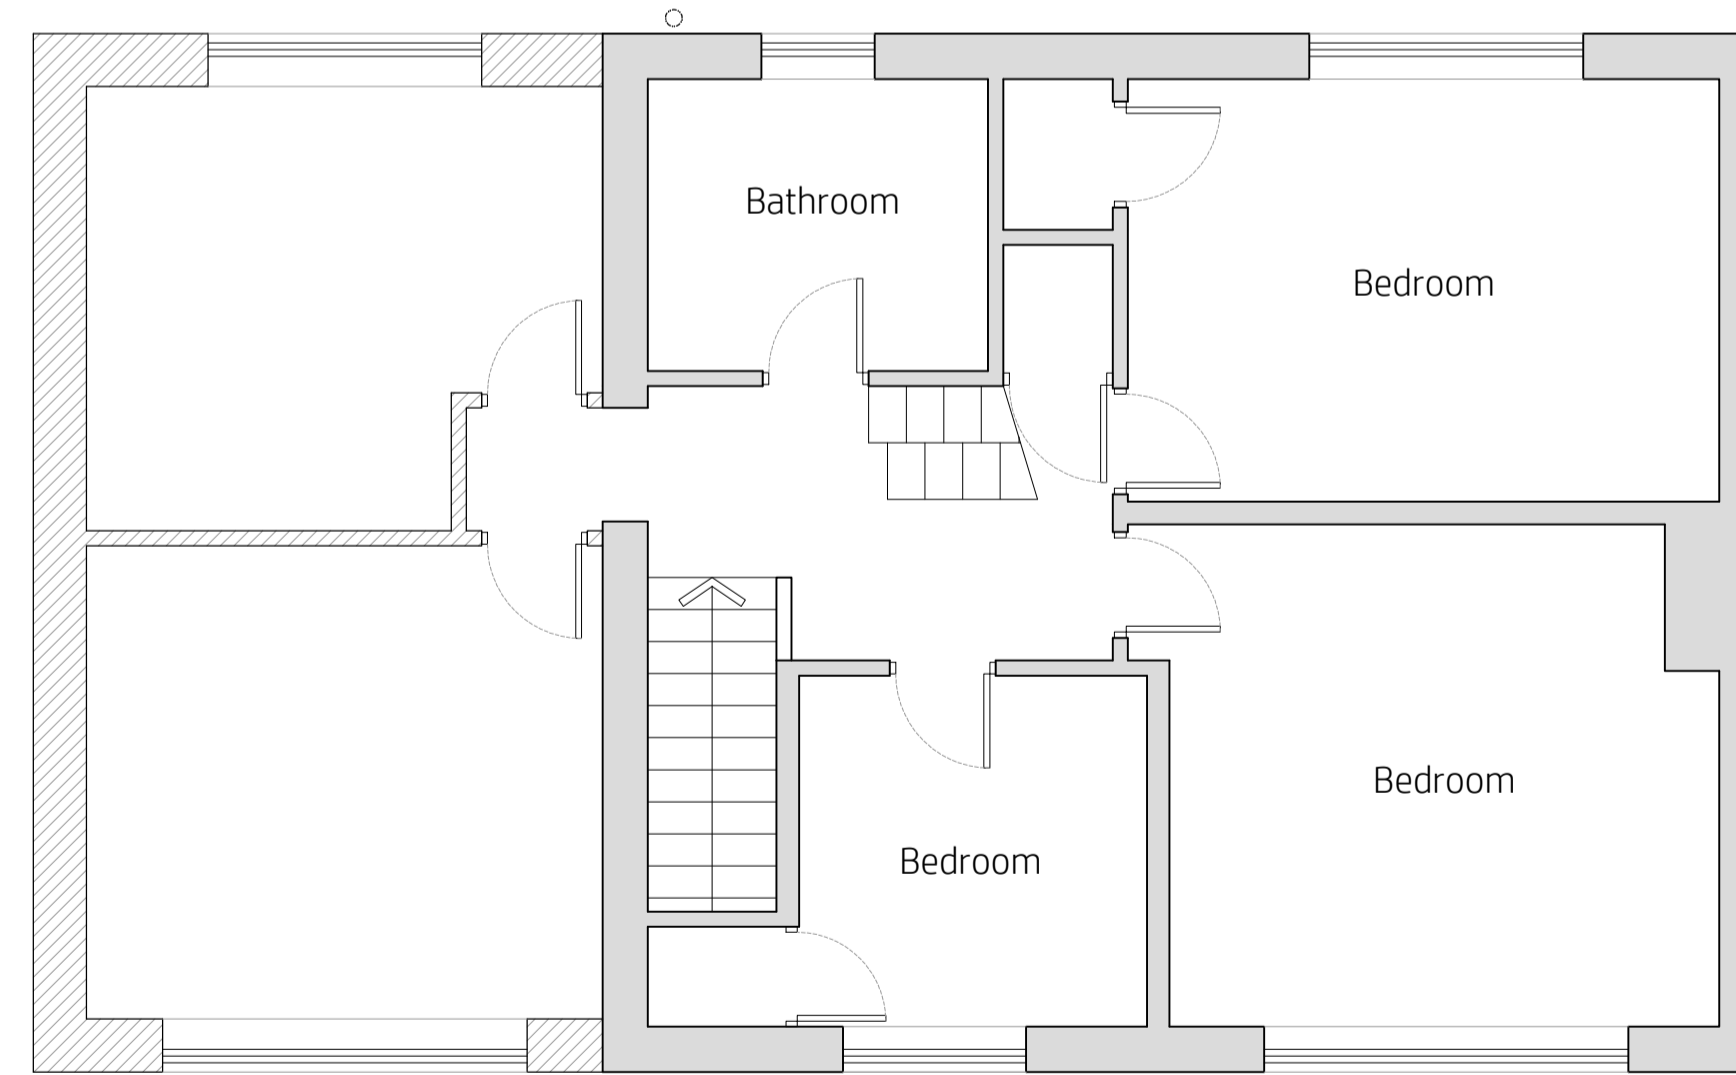


Proposed First Floor

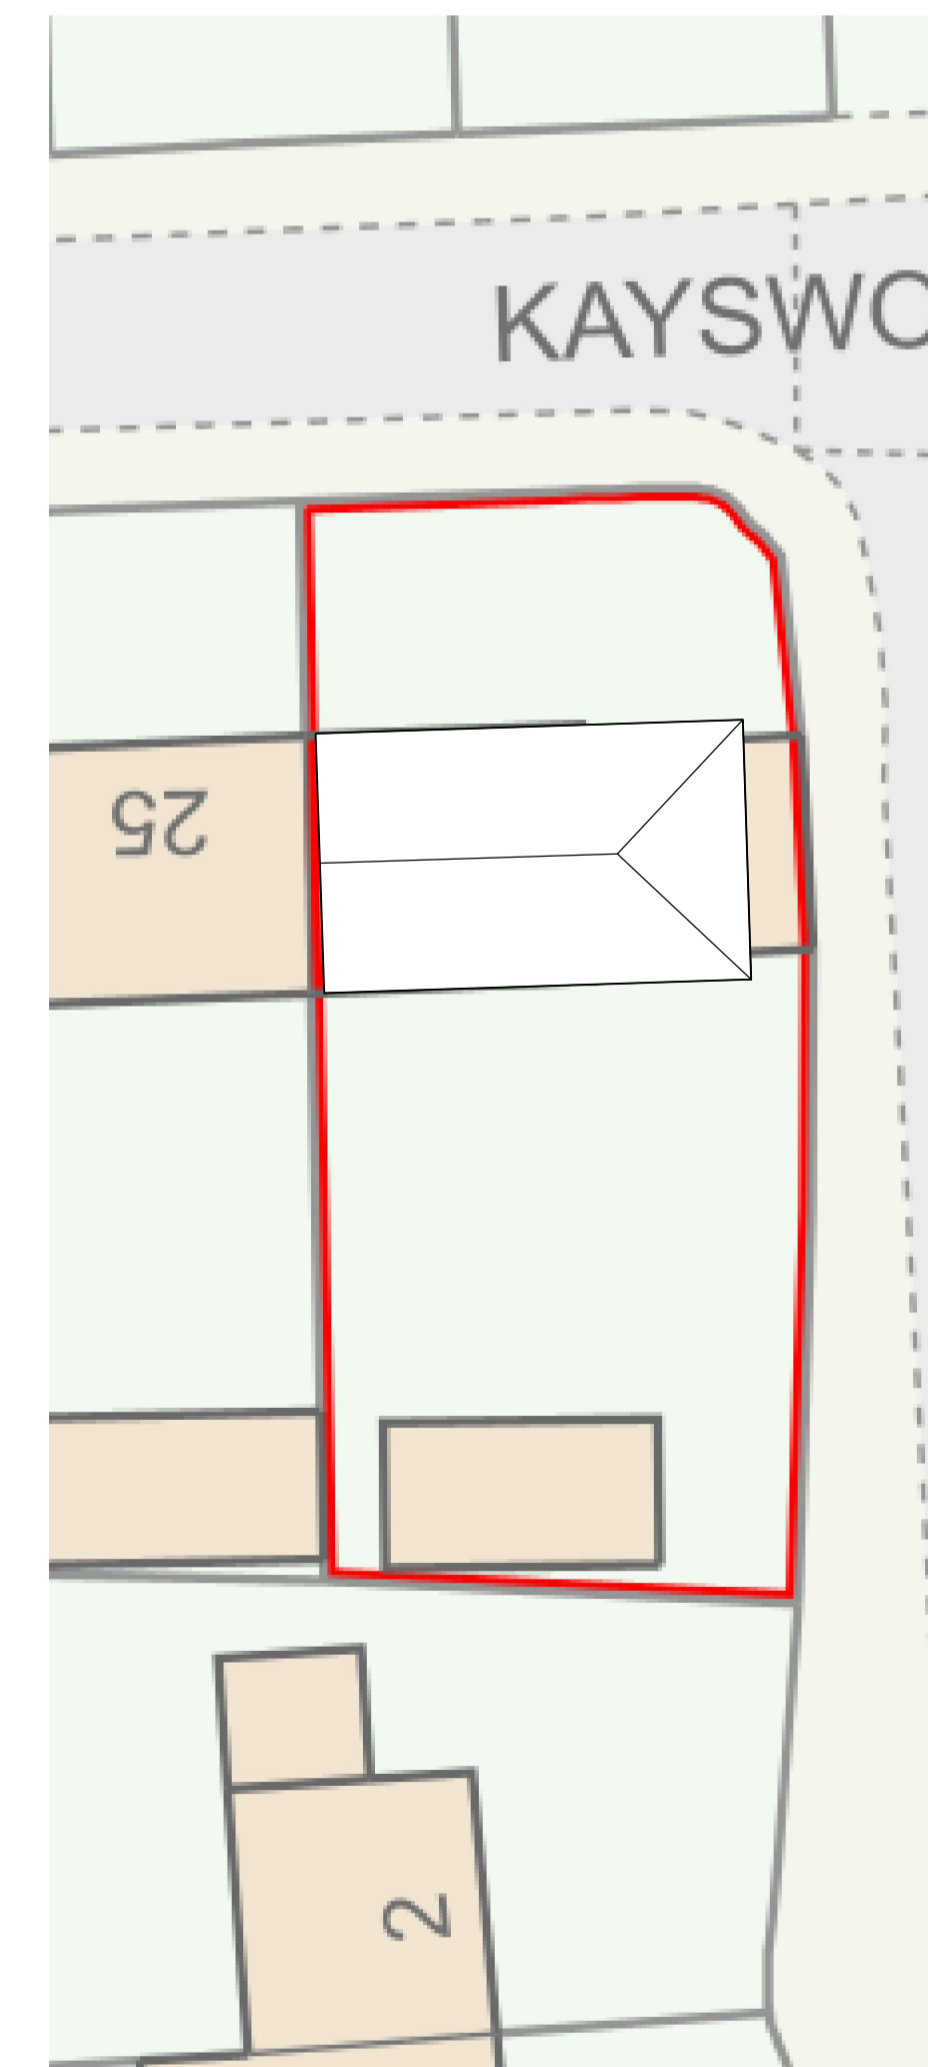

Proposed Block Plan

Scale 1:200
0 5 10 20

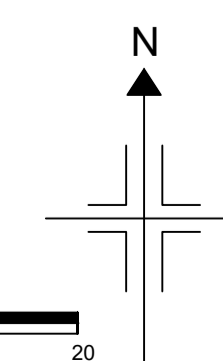

project scale drawn by
23 Kays Wood Road 1:50@A1 kIh
Marple 1:100@A3
SK6 6EW drawing number KH857-101

revision	description	date
-		08.12.2023
A	width to side boundary to 2m / back door repositioned for Planning	19.12.2023
B		20.12.2023
C	block plan added	05.01.2024

Proposed Plans

kieranhibbsarchitecture
27 Pioneer Road
Macclesfield
SK11 7ZB

kieranhibbs@gmail.com
Mobile: 07584049322

kieranhibbsarchitecture

