



NOTES:
All dimensions must be checked on site and not scaled from this drawing.

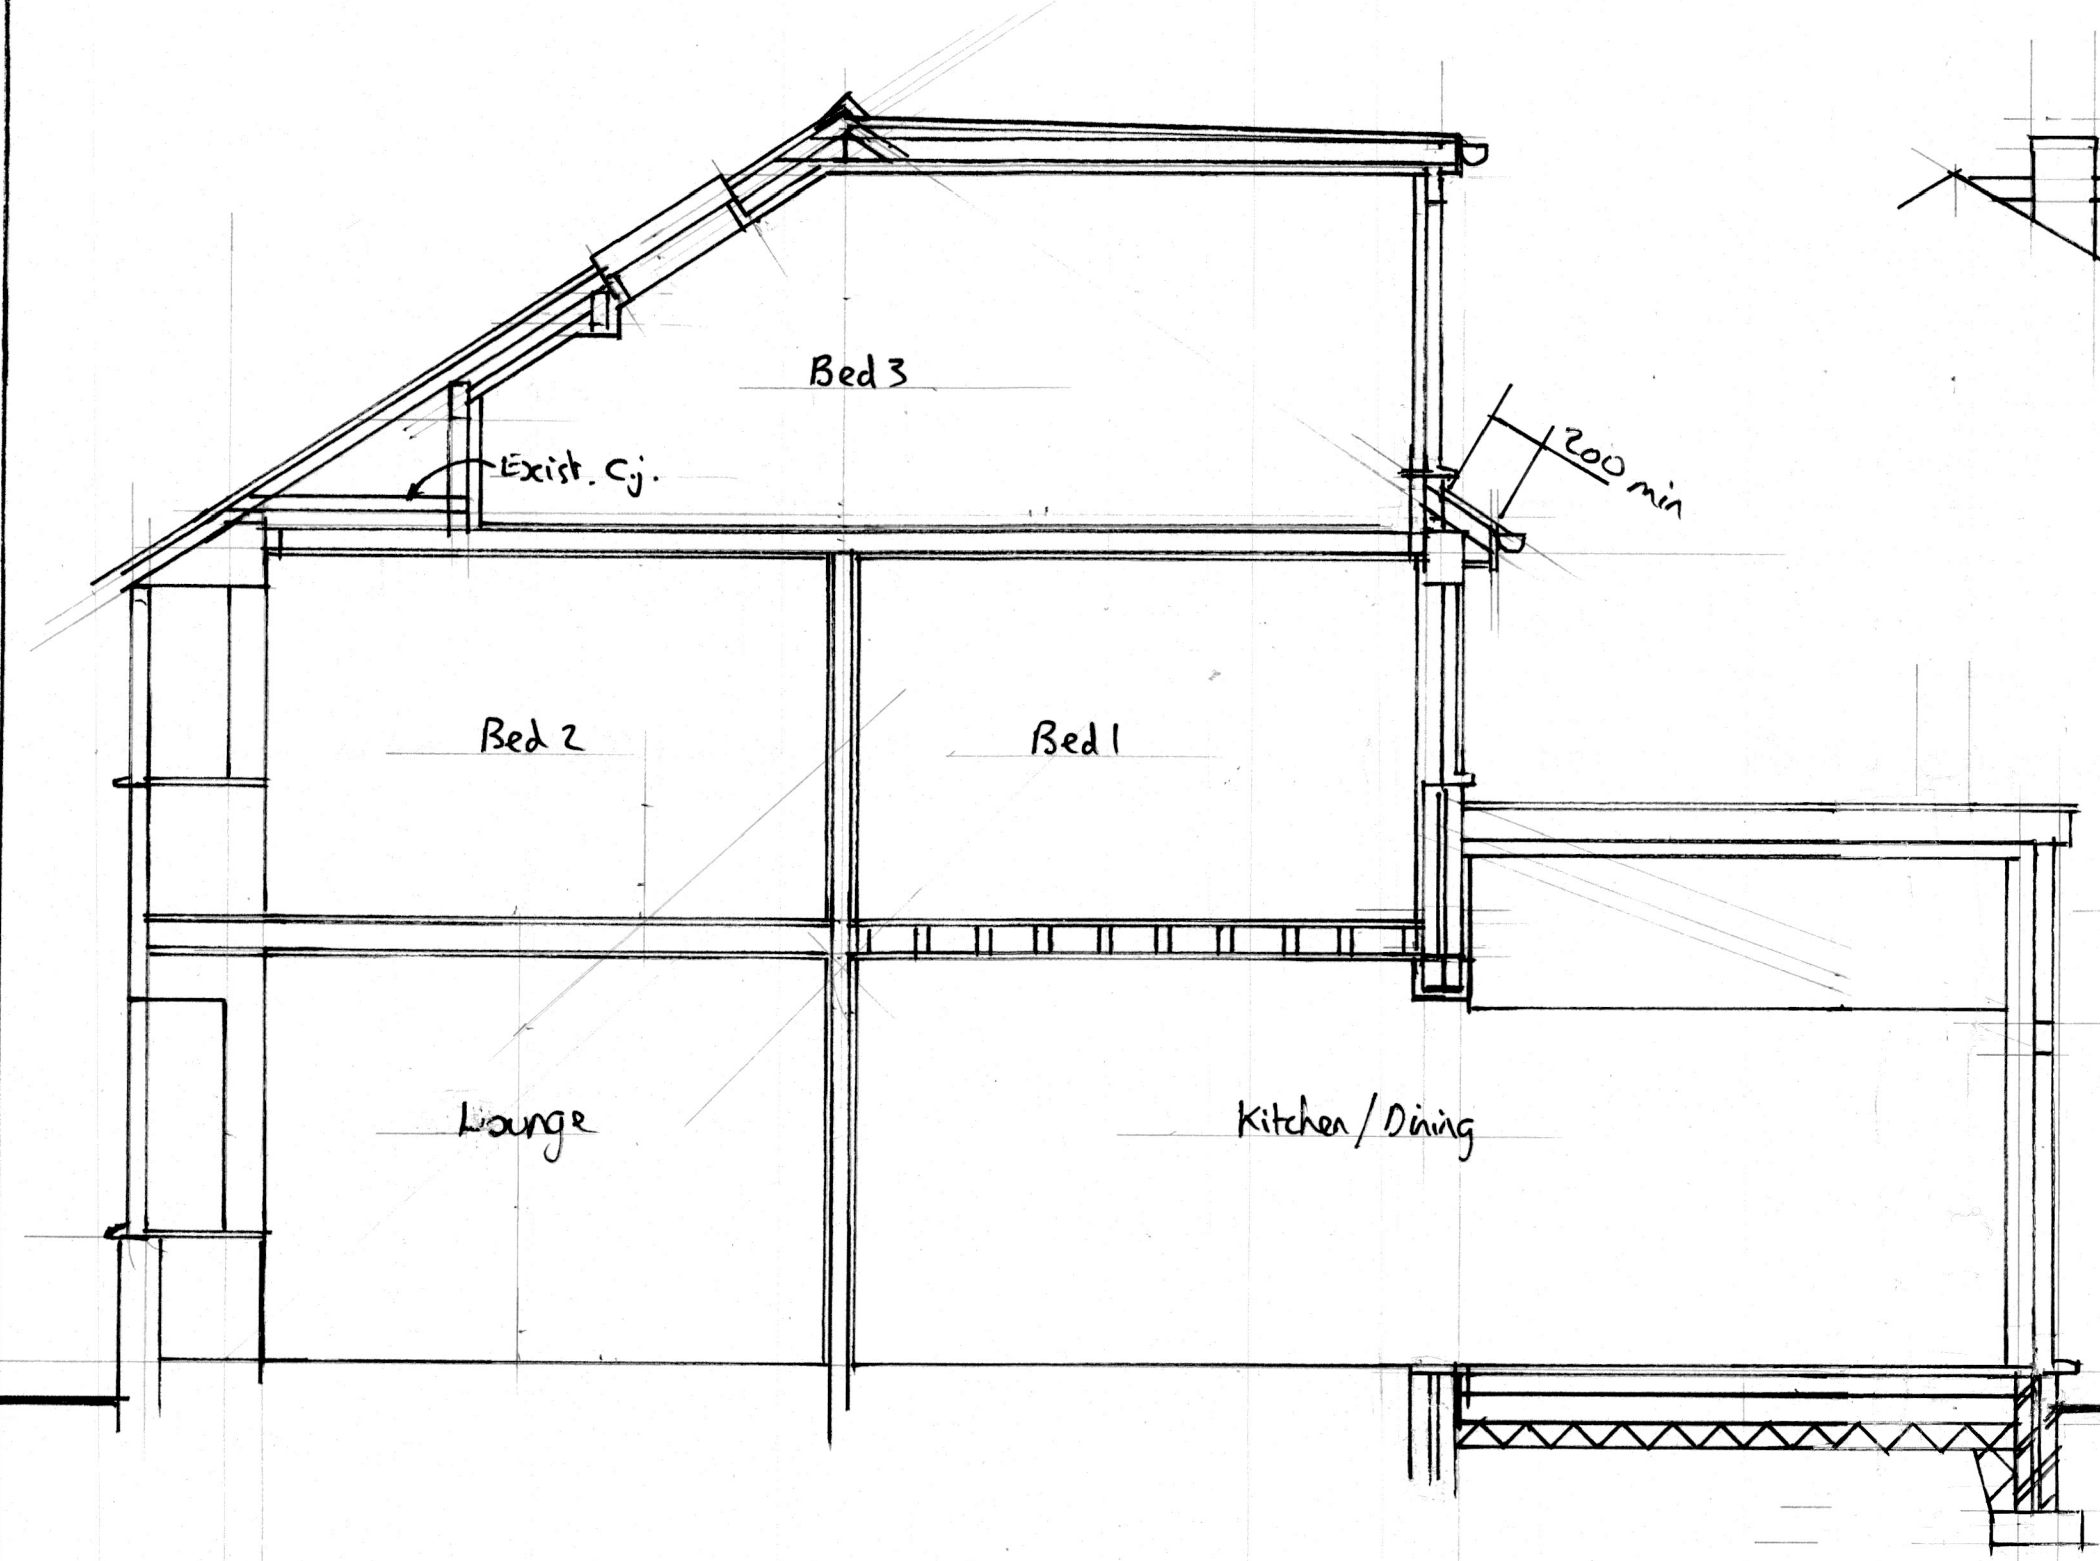

Section A-A' Scale 1:50

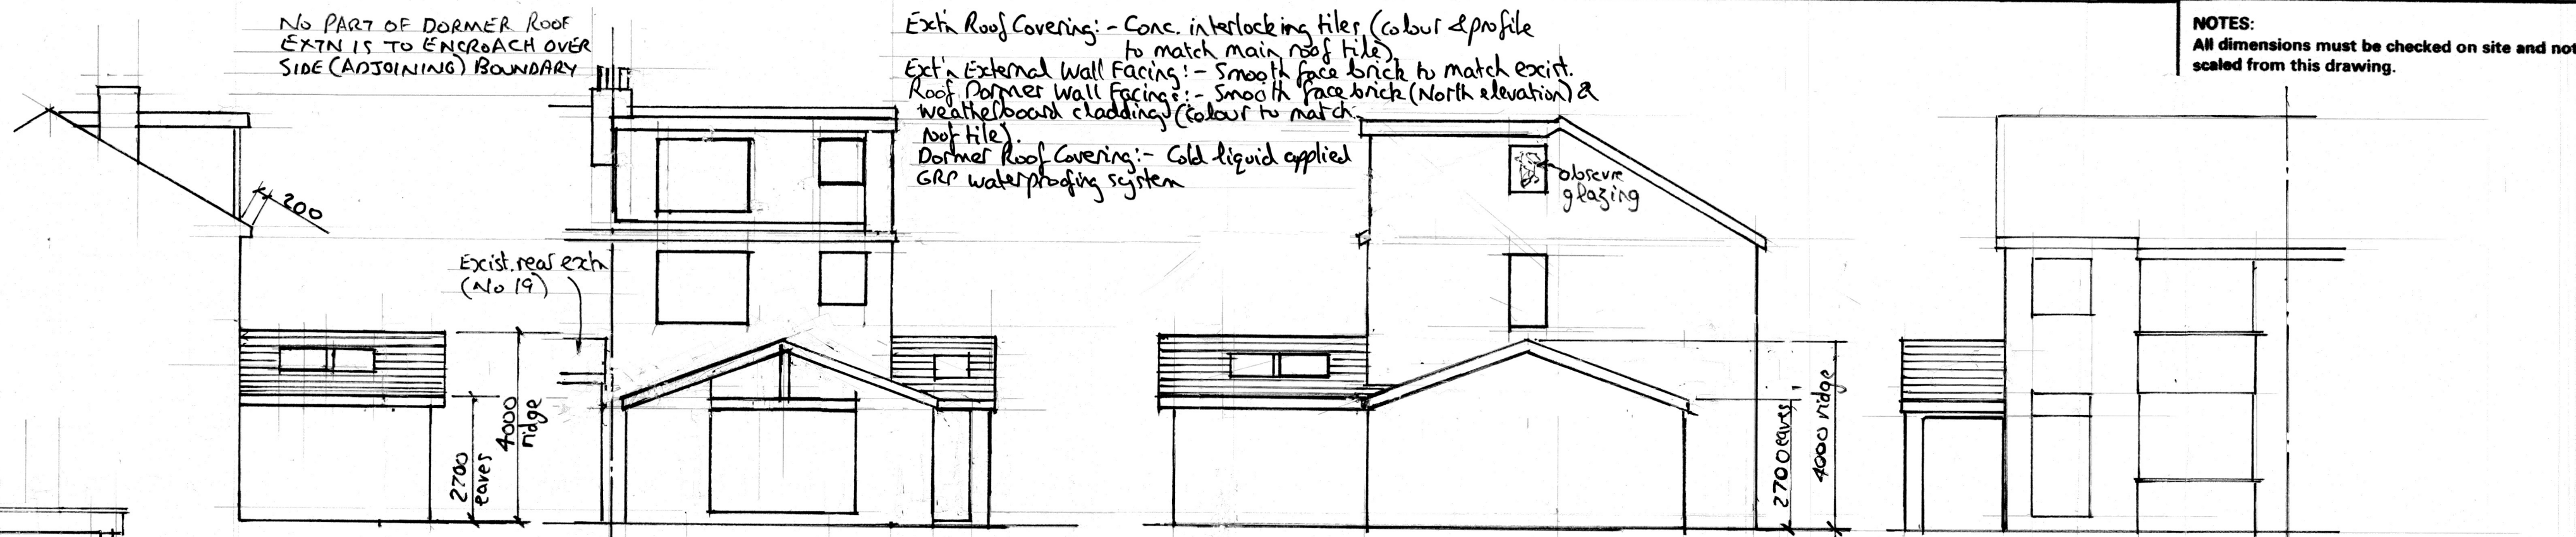


Proposed Side (South) Elevation Scale 1:100

Proposed Rear Elevation Scale 1:100

Proposed Side (North) Elevation Scale 1:100

Proposed Front Elevation Scale 1:100

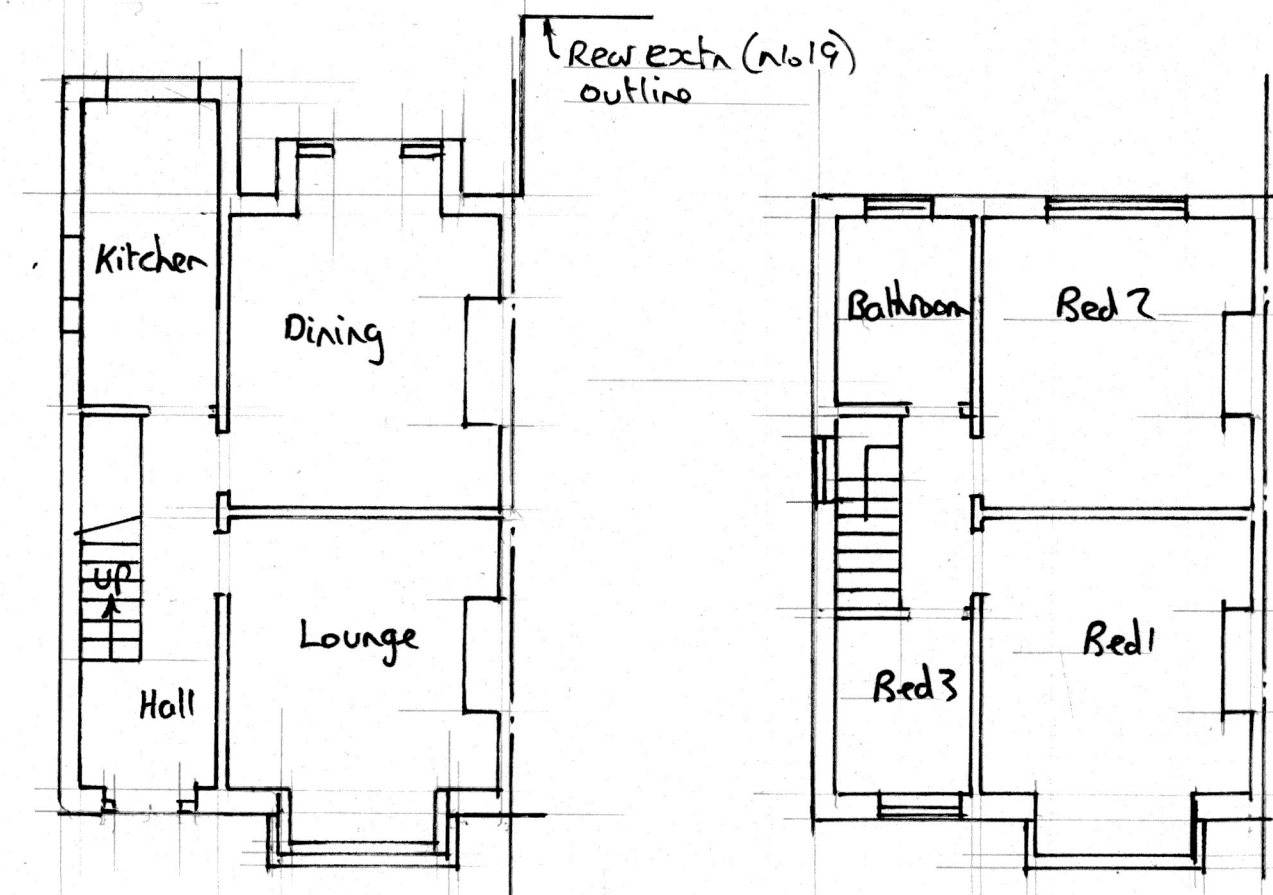

Existing Ground Floor Plan Scale 1:100


Existing First Floor Plan Scale 1:100




Exist. Side (South) Elevation Scale 1:100

Exist. Rear Elevation Scale 1:100


Exist. Side (North) Elevation Scale 1:100

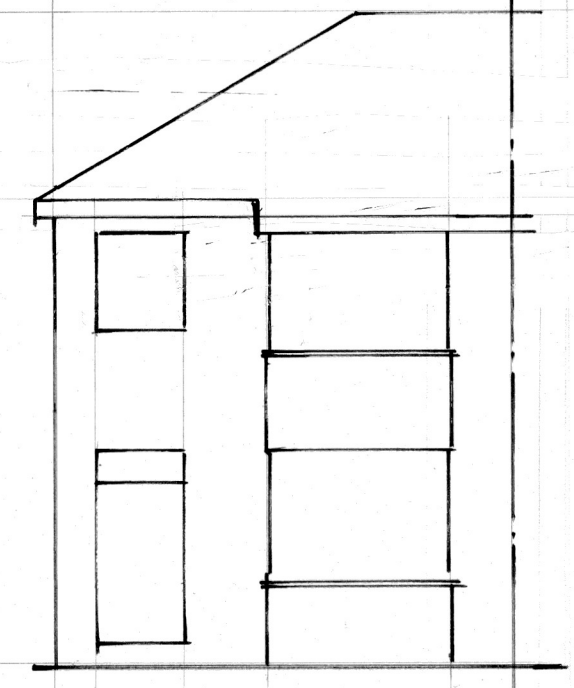


Exist. Front Elevation Scale 1:100

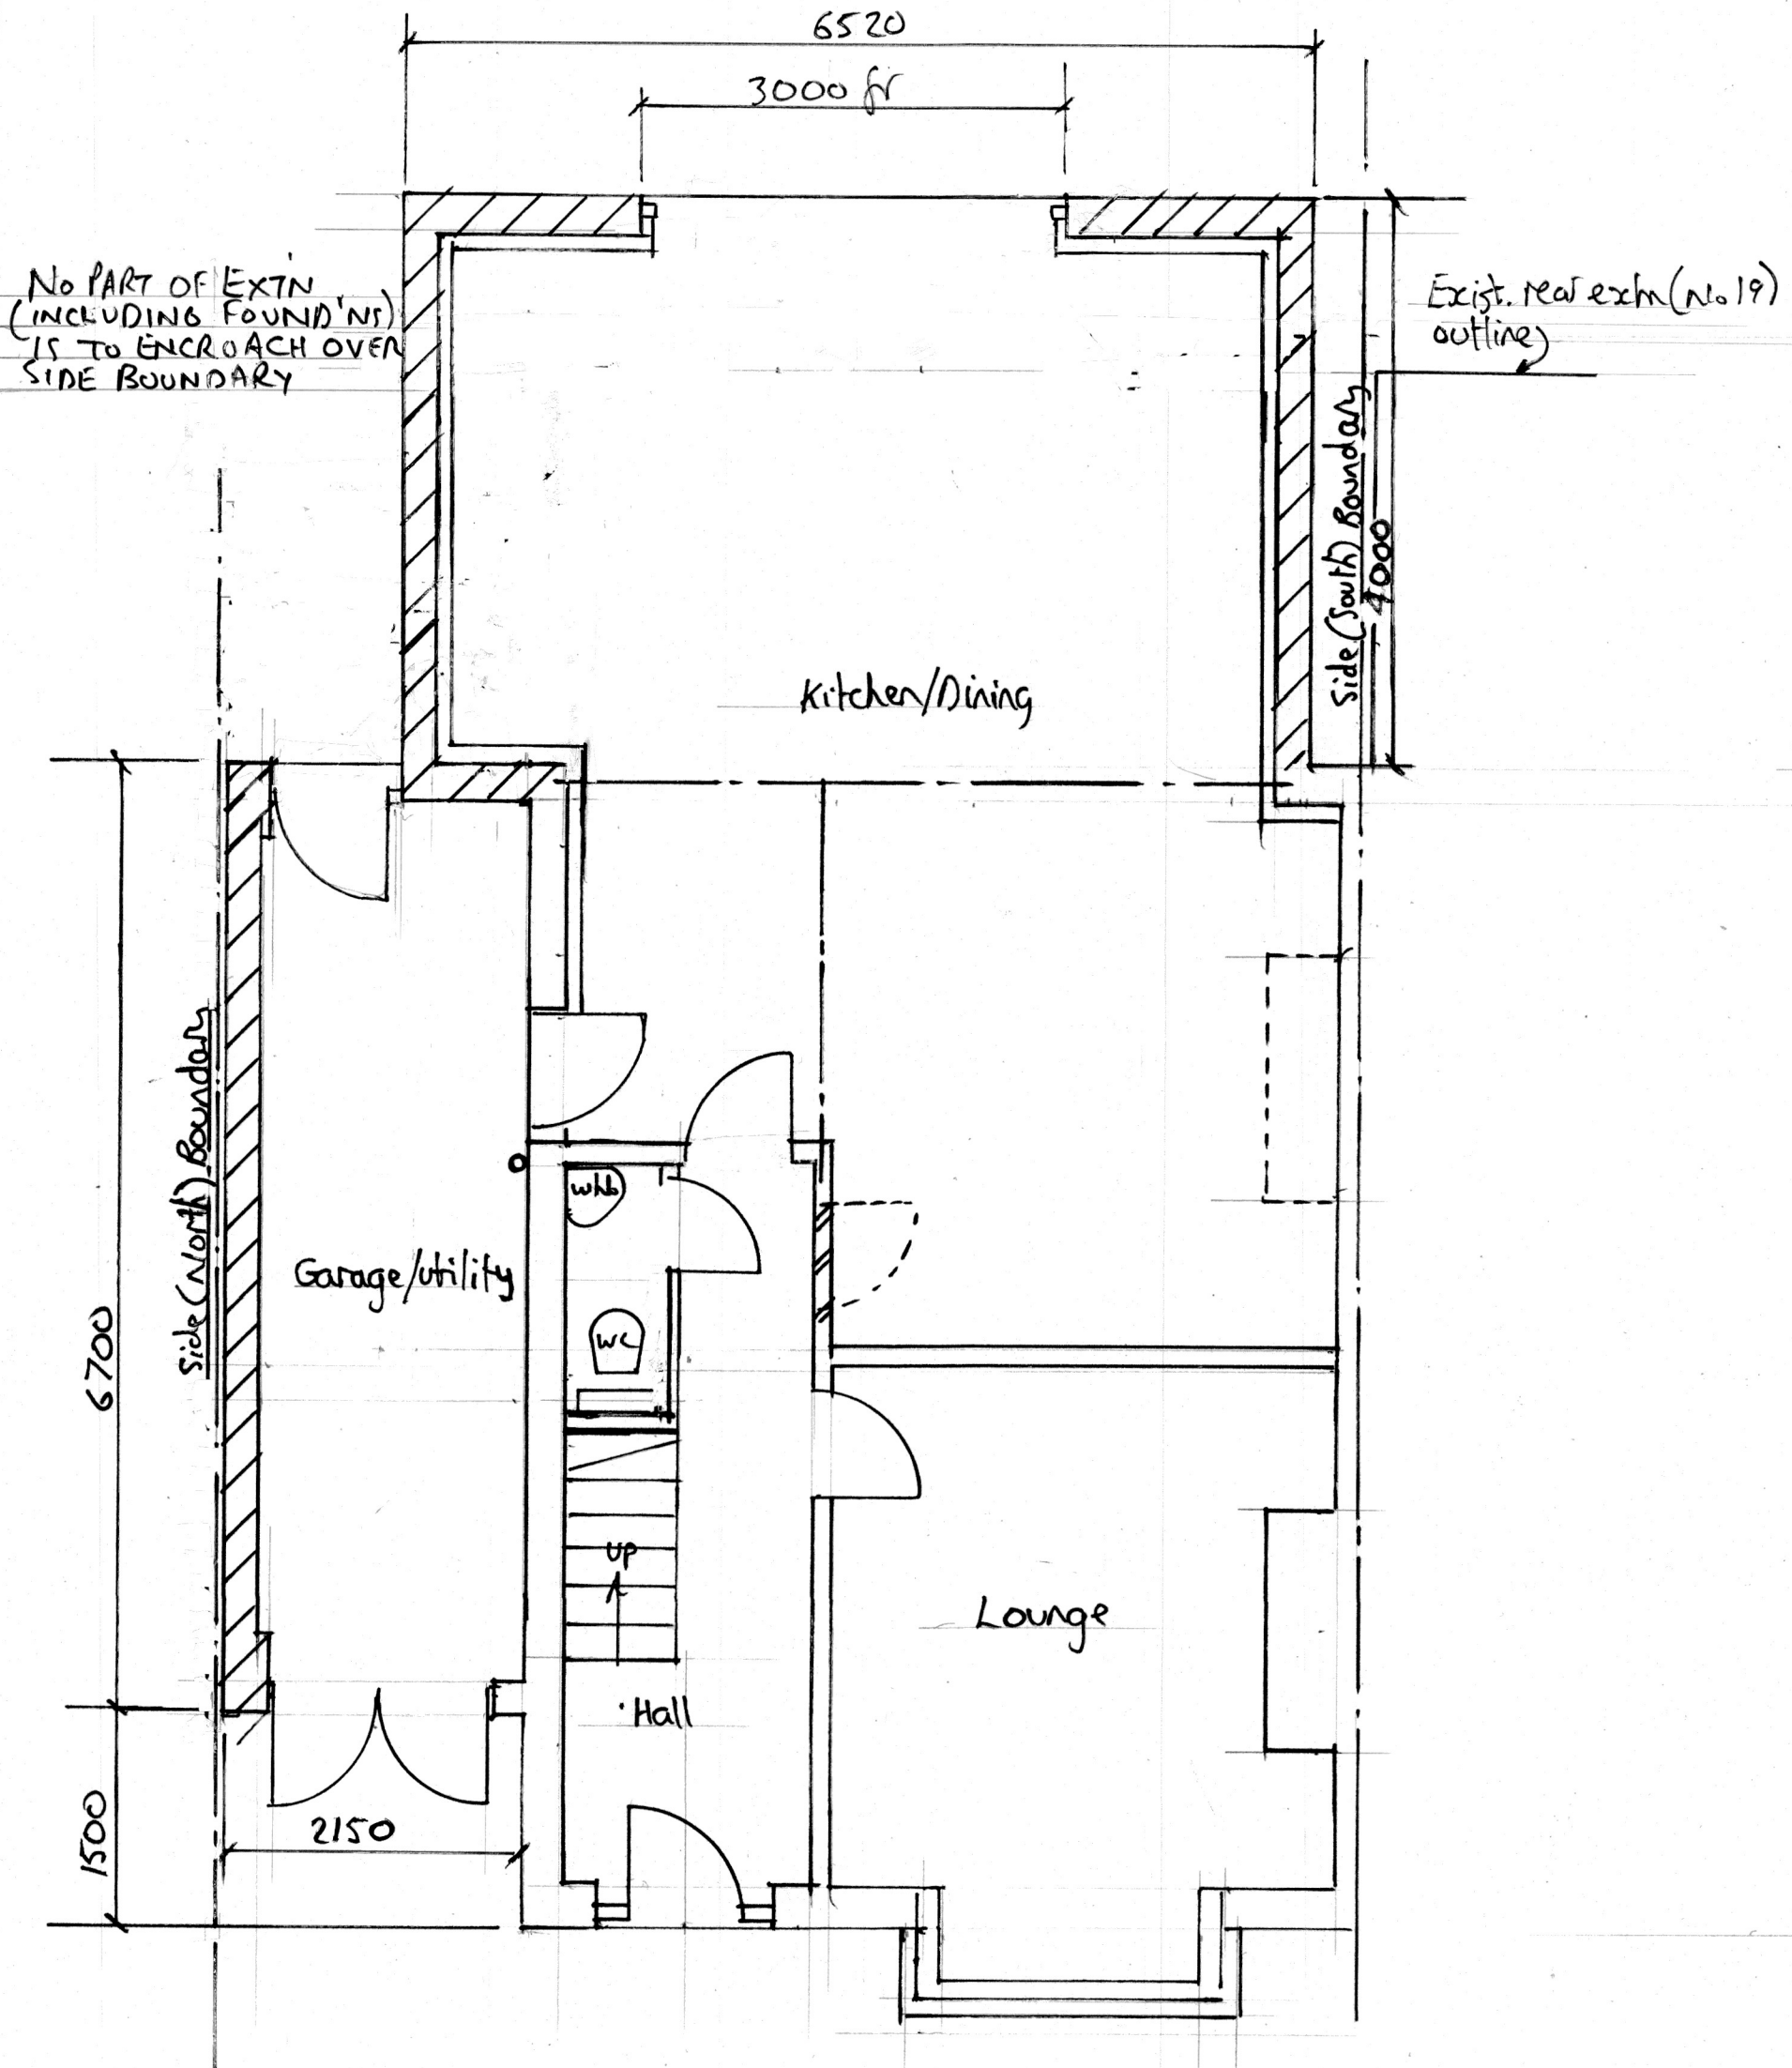


Proposed Ground Floor Plan Scale 1:50

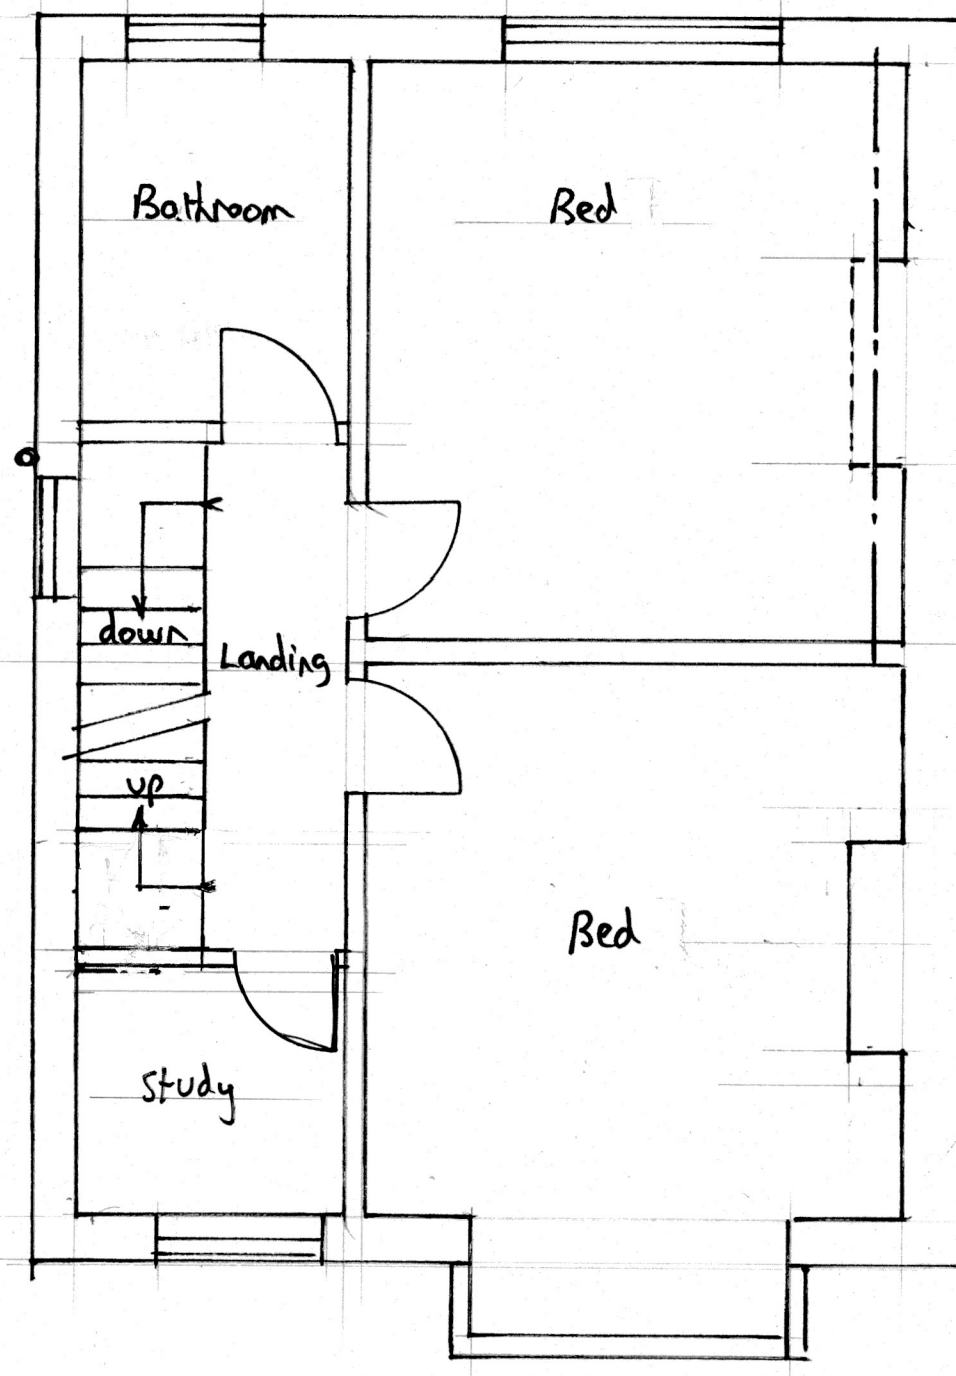

Proposed First Floor Plan Scale 1:50

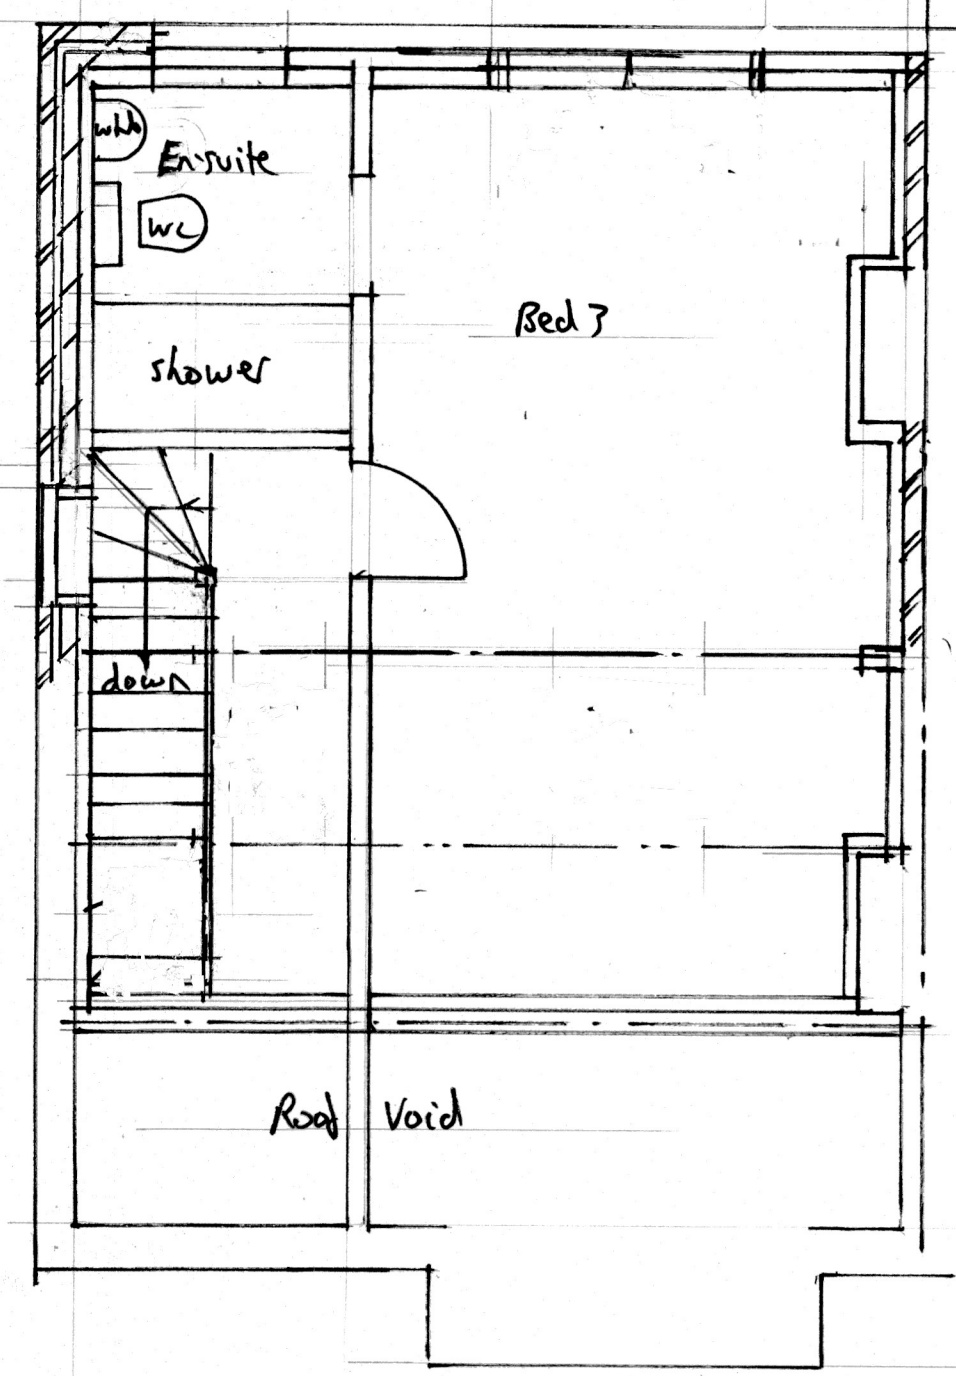

Proposed Loft/Dormer Floor Plan Scale 1:50

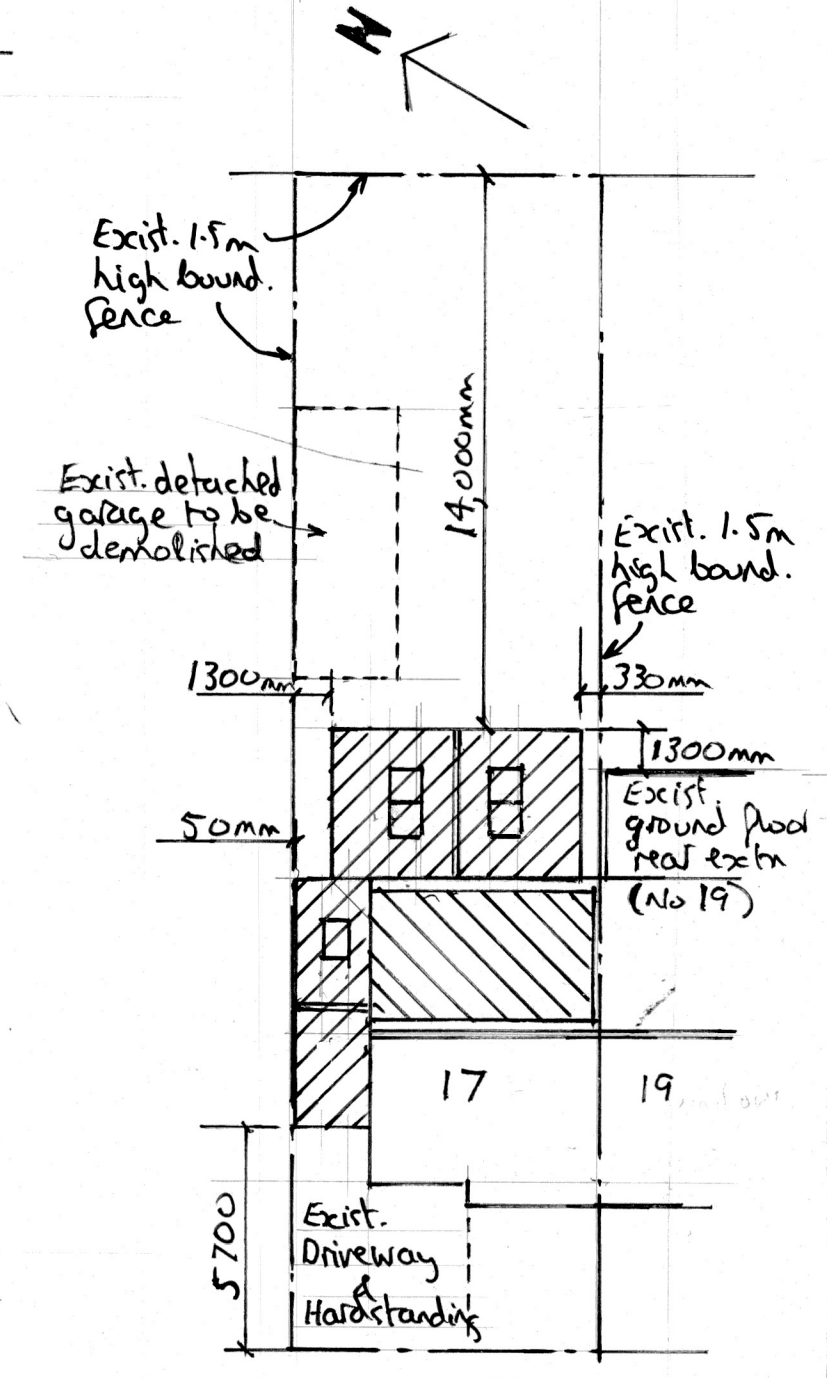

Sandhurst Road Block/Roof Plan Scale 1:200

Client Mr. W. Barratt	
Job Title Proposed Ground Floor Side & Rear Extensions, Loft Conversion and Rear Roof Dormer.	
17 Sandhurst Road Great Moot	
Drawing Title	
Scale 1:50 & 1:100	
Date Oct. 2023	Drawn by M. Barratt
Dr. No. 73/1002/01P	Rev.