


First Floor Plan as Proposed



South Elevation as Proposed

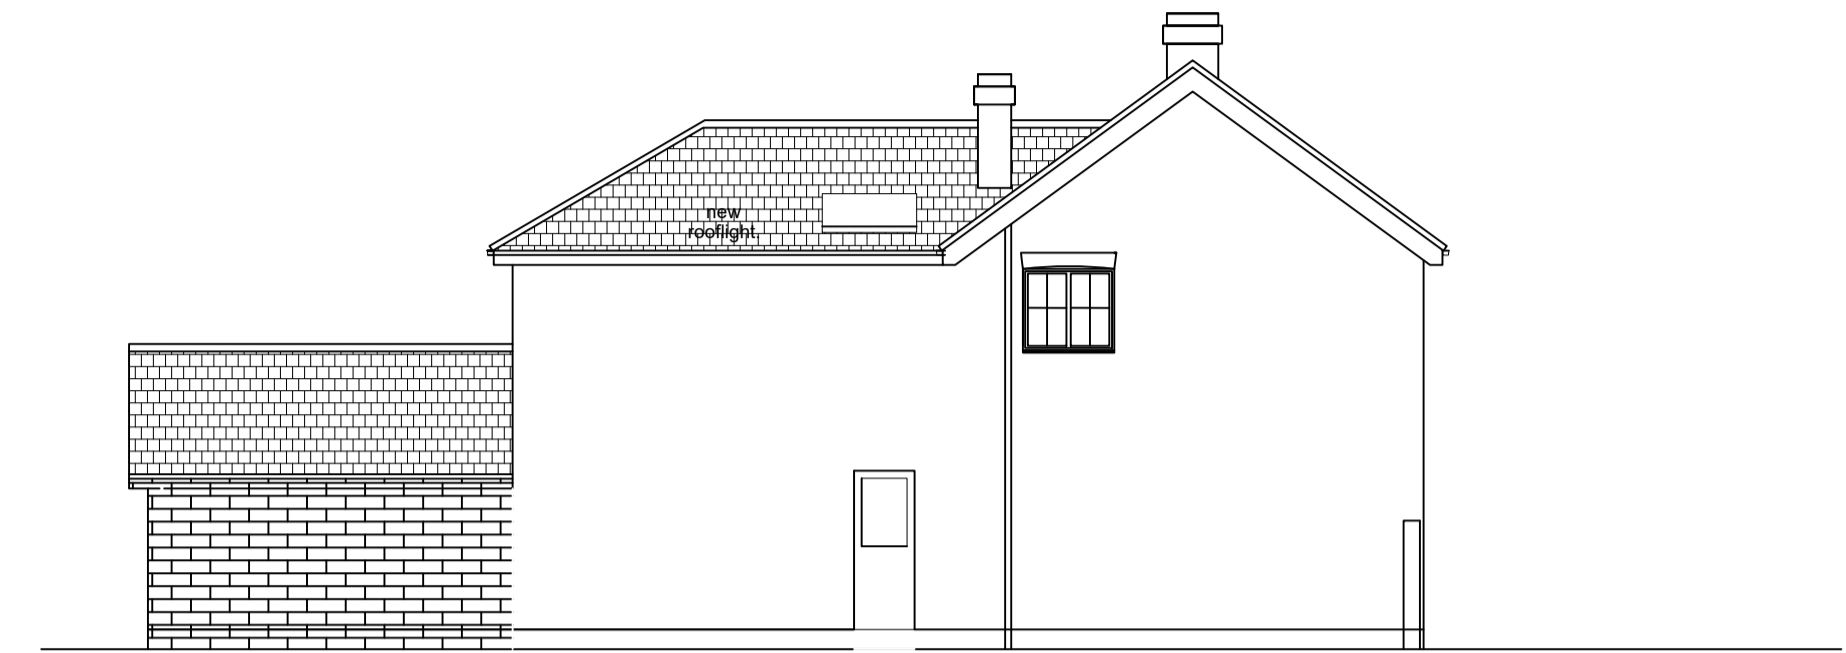


East Elevation as Proposed



North Elevation as Proposed




West Elevation as Proposed

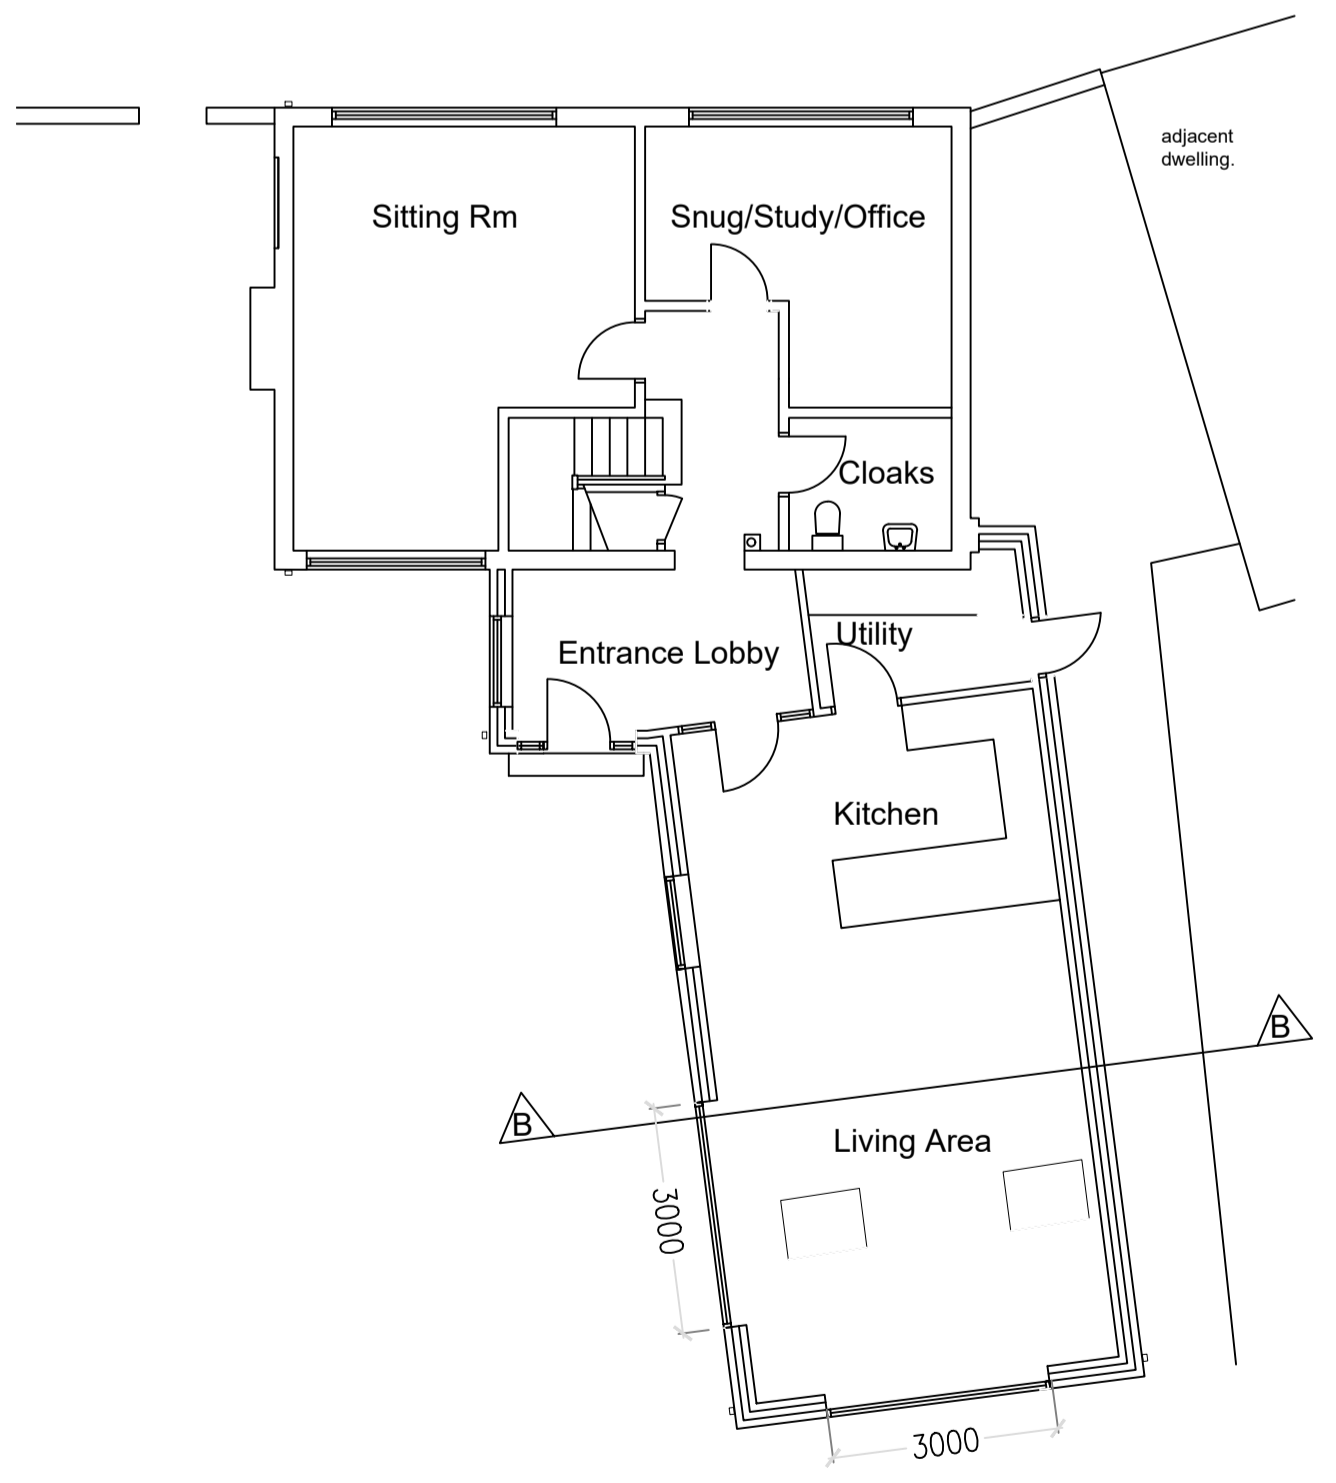

Ground Floor Plan as Proposed



Block Plan. scale 1:500

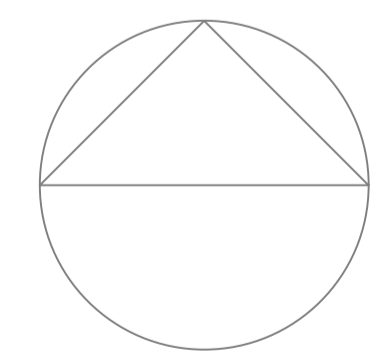

This drawing may be scaled only for the purposes of Planning

**BRIEF DESCRIPTION OF THE WORKS**

The works will briefly comprise:-

- Building of a new extension to first floor over single storey element with alterations to form windows etc and new two extension to form entrance lobby with part bedroom over.

**MATERIALS**

Walls  
Brick to match existing house.

Doors  
Glazed sliding aluminium


Windows  
White uPVC to match existing house

Roof  
Conc tiles to match existing


Proposed House Extension for

Mr L Bickerstaffe,  
The Green  
Askham Richard  
York  
YO23 3PT

Proposed plans, section and elevations  
Scale 1:100  
Date 12 10 2023.

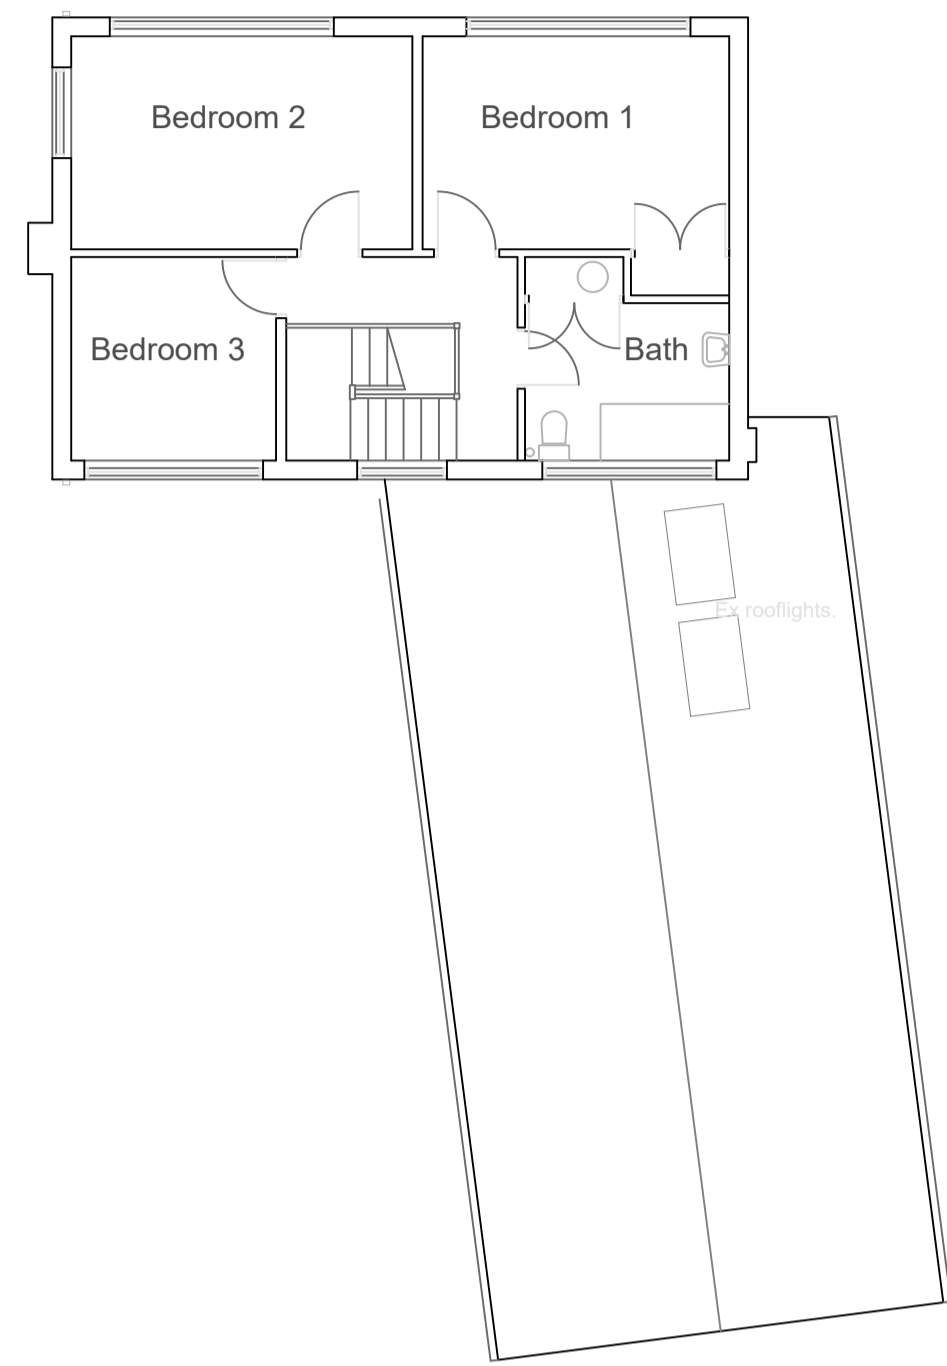

First Floor  
Plan as Existing

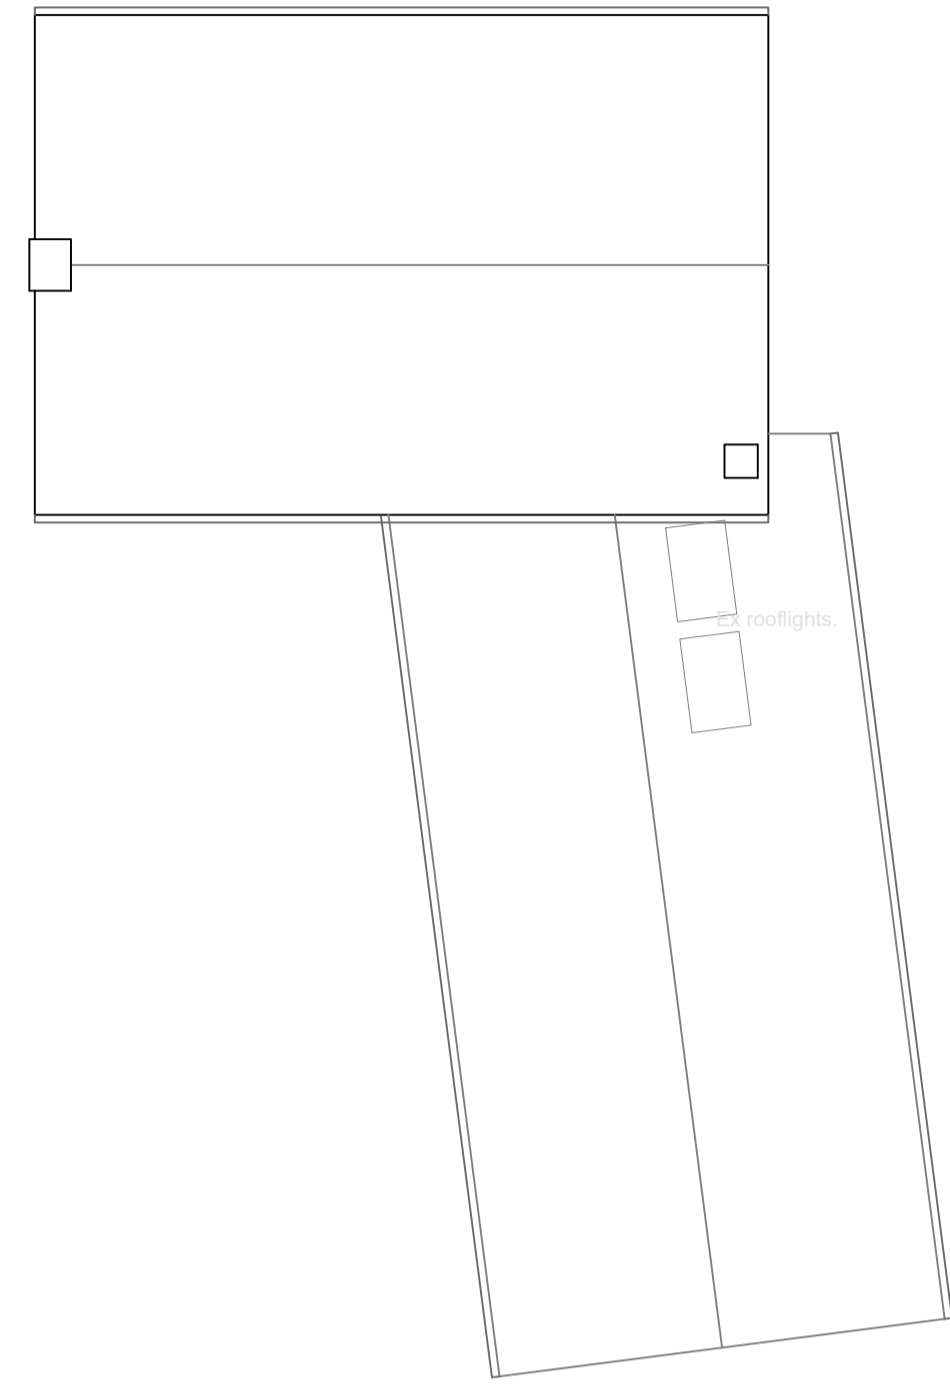

Roof Plan as  
Existing




Ground Floor  
Plan as Existing



Block Plan. scale 1:500




Location Plan. scale 1:1250

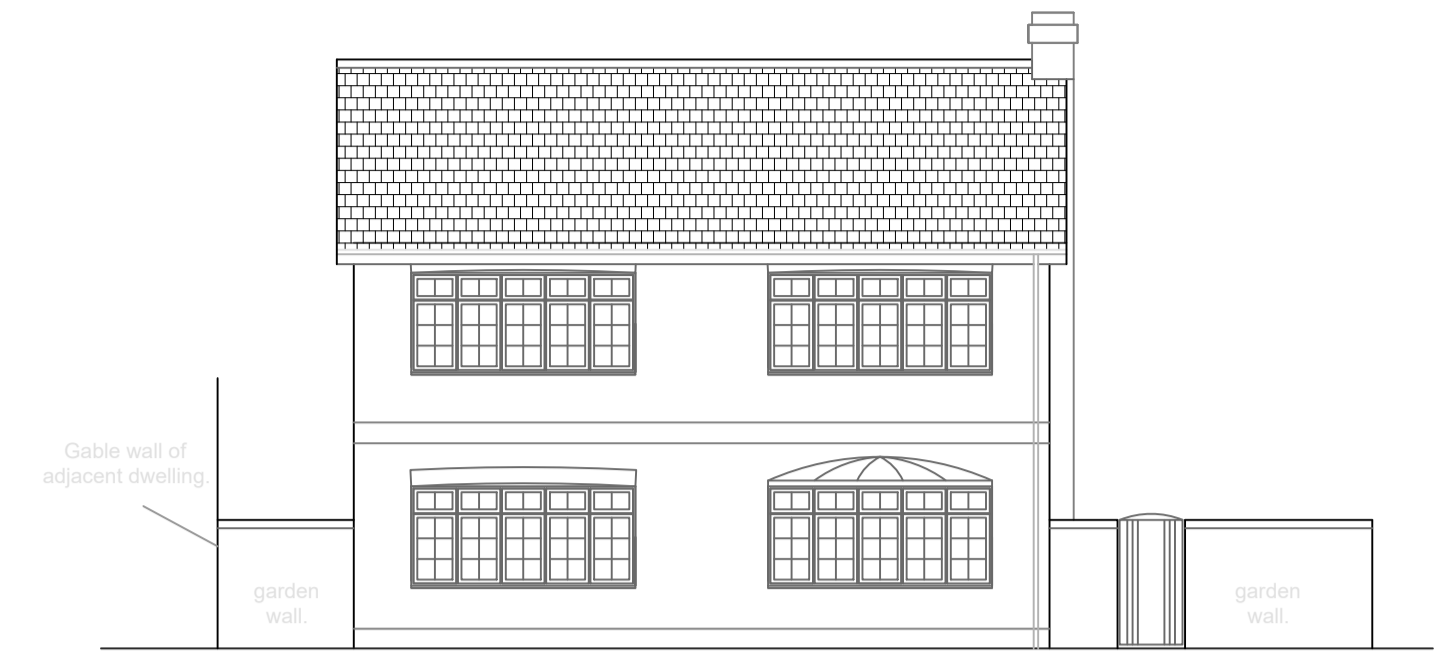

North Elevation as Existing




South Elevation as Existing

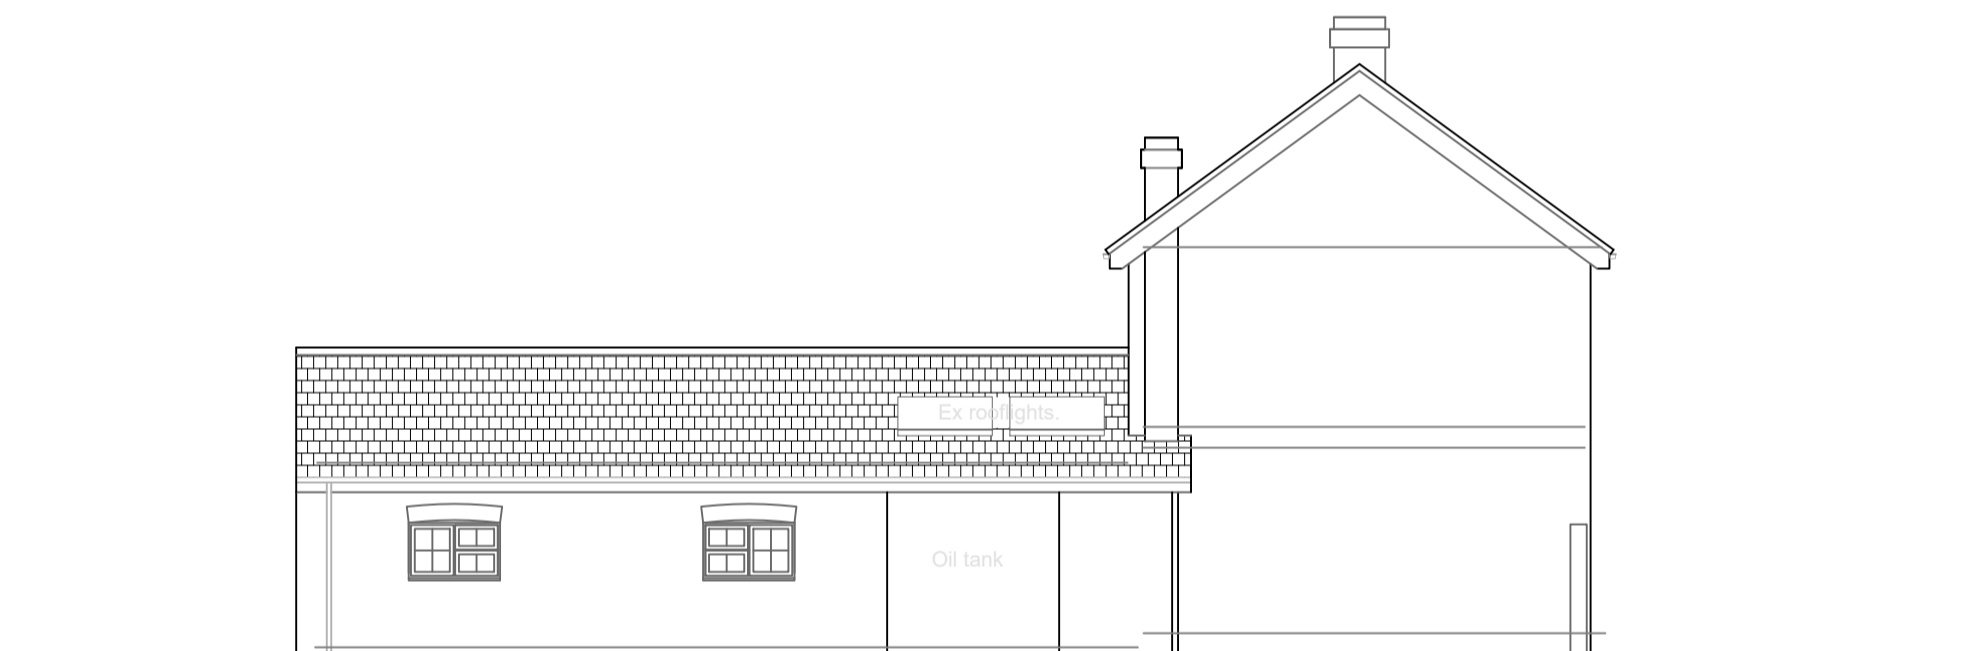


East Elevation as Existing



West Elevation as Existing

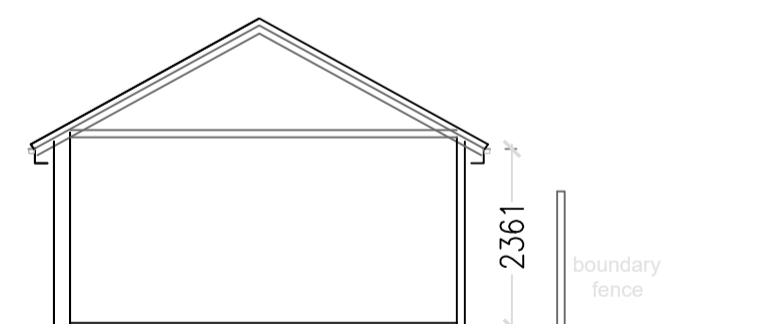






Section B - B as Existing

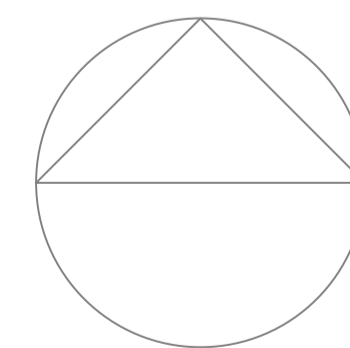




Proposed House Extension for

Mr L Bickerstaffe.  
The Green  
Askham Richard  
York  
YO23 3PT

Existing plans, section and elevations  
Scale 1:100  
Date 12 10 2023.

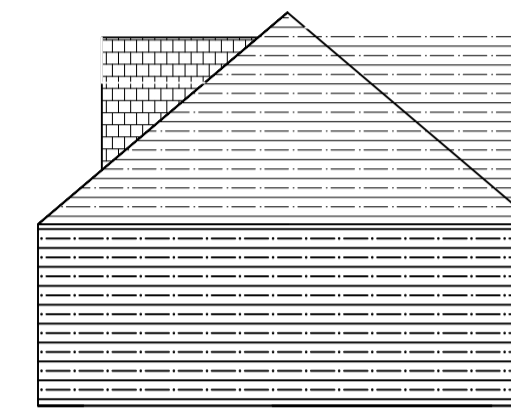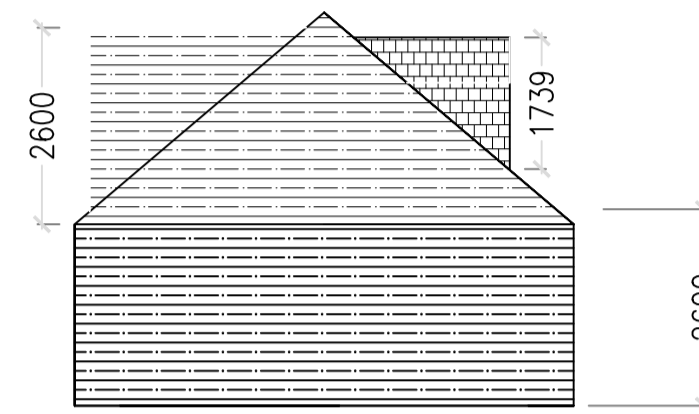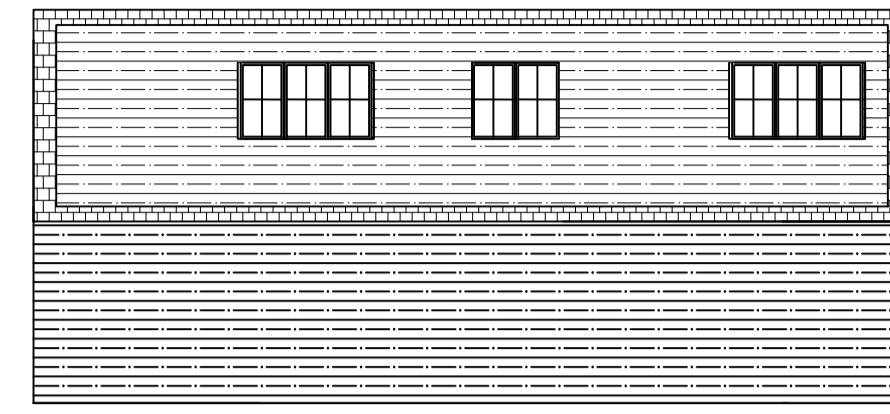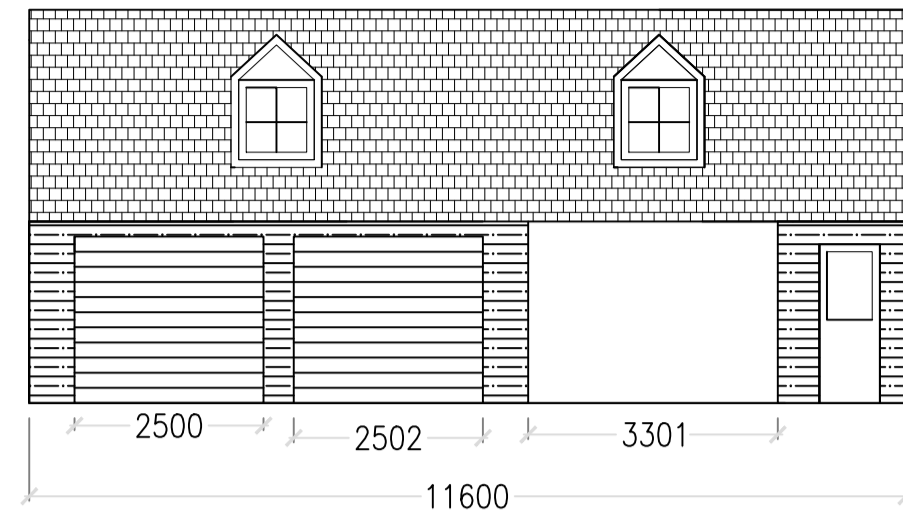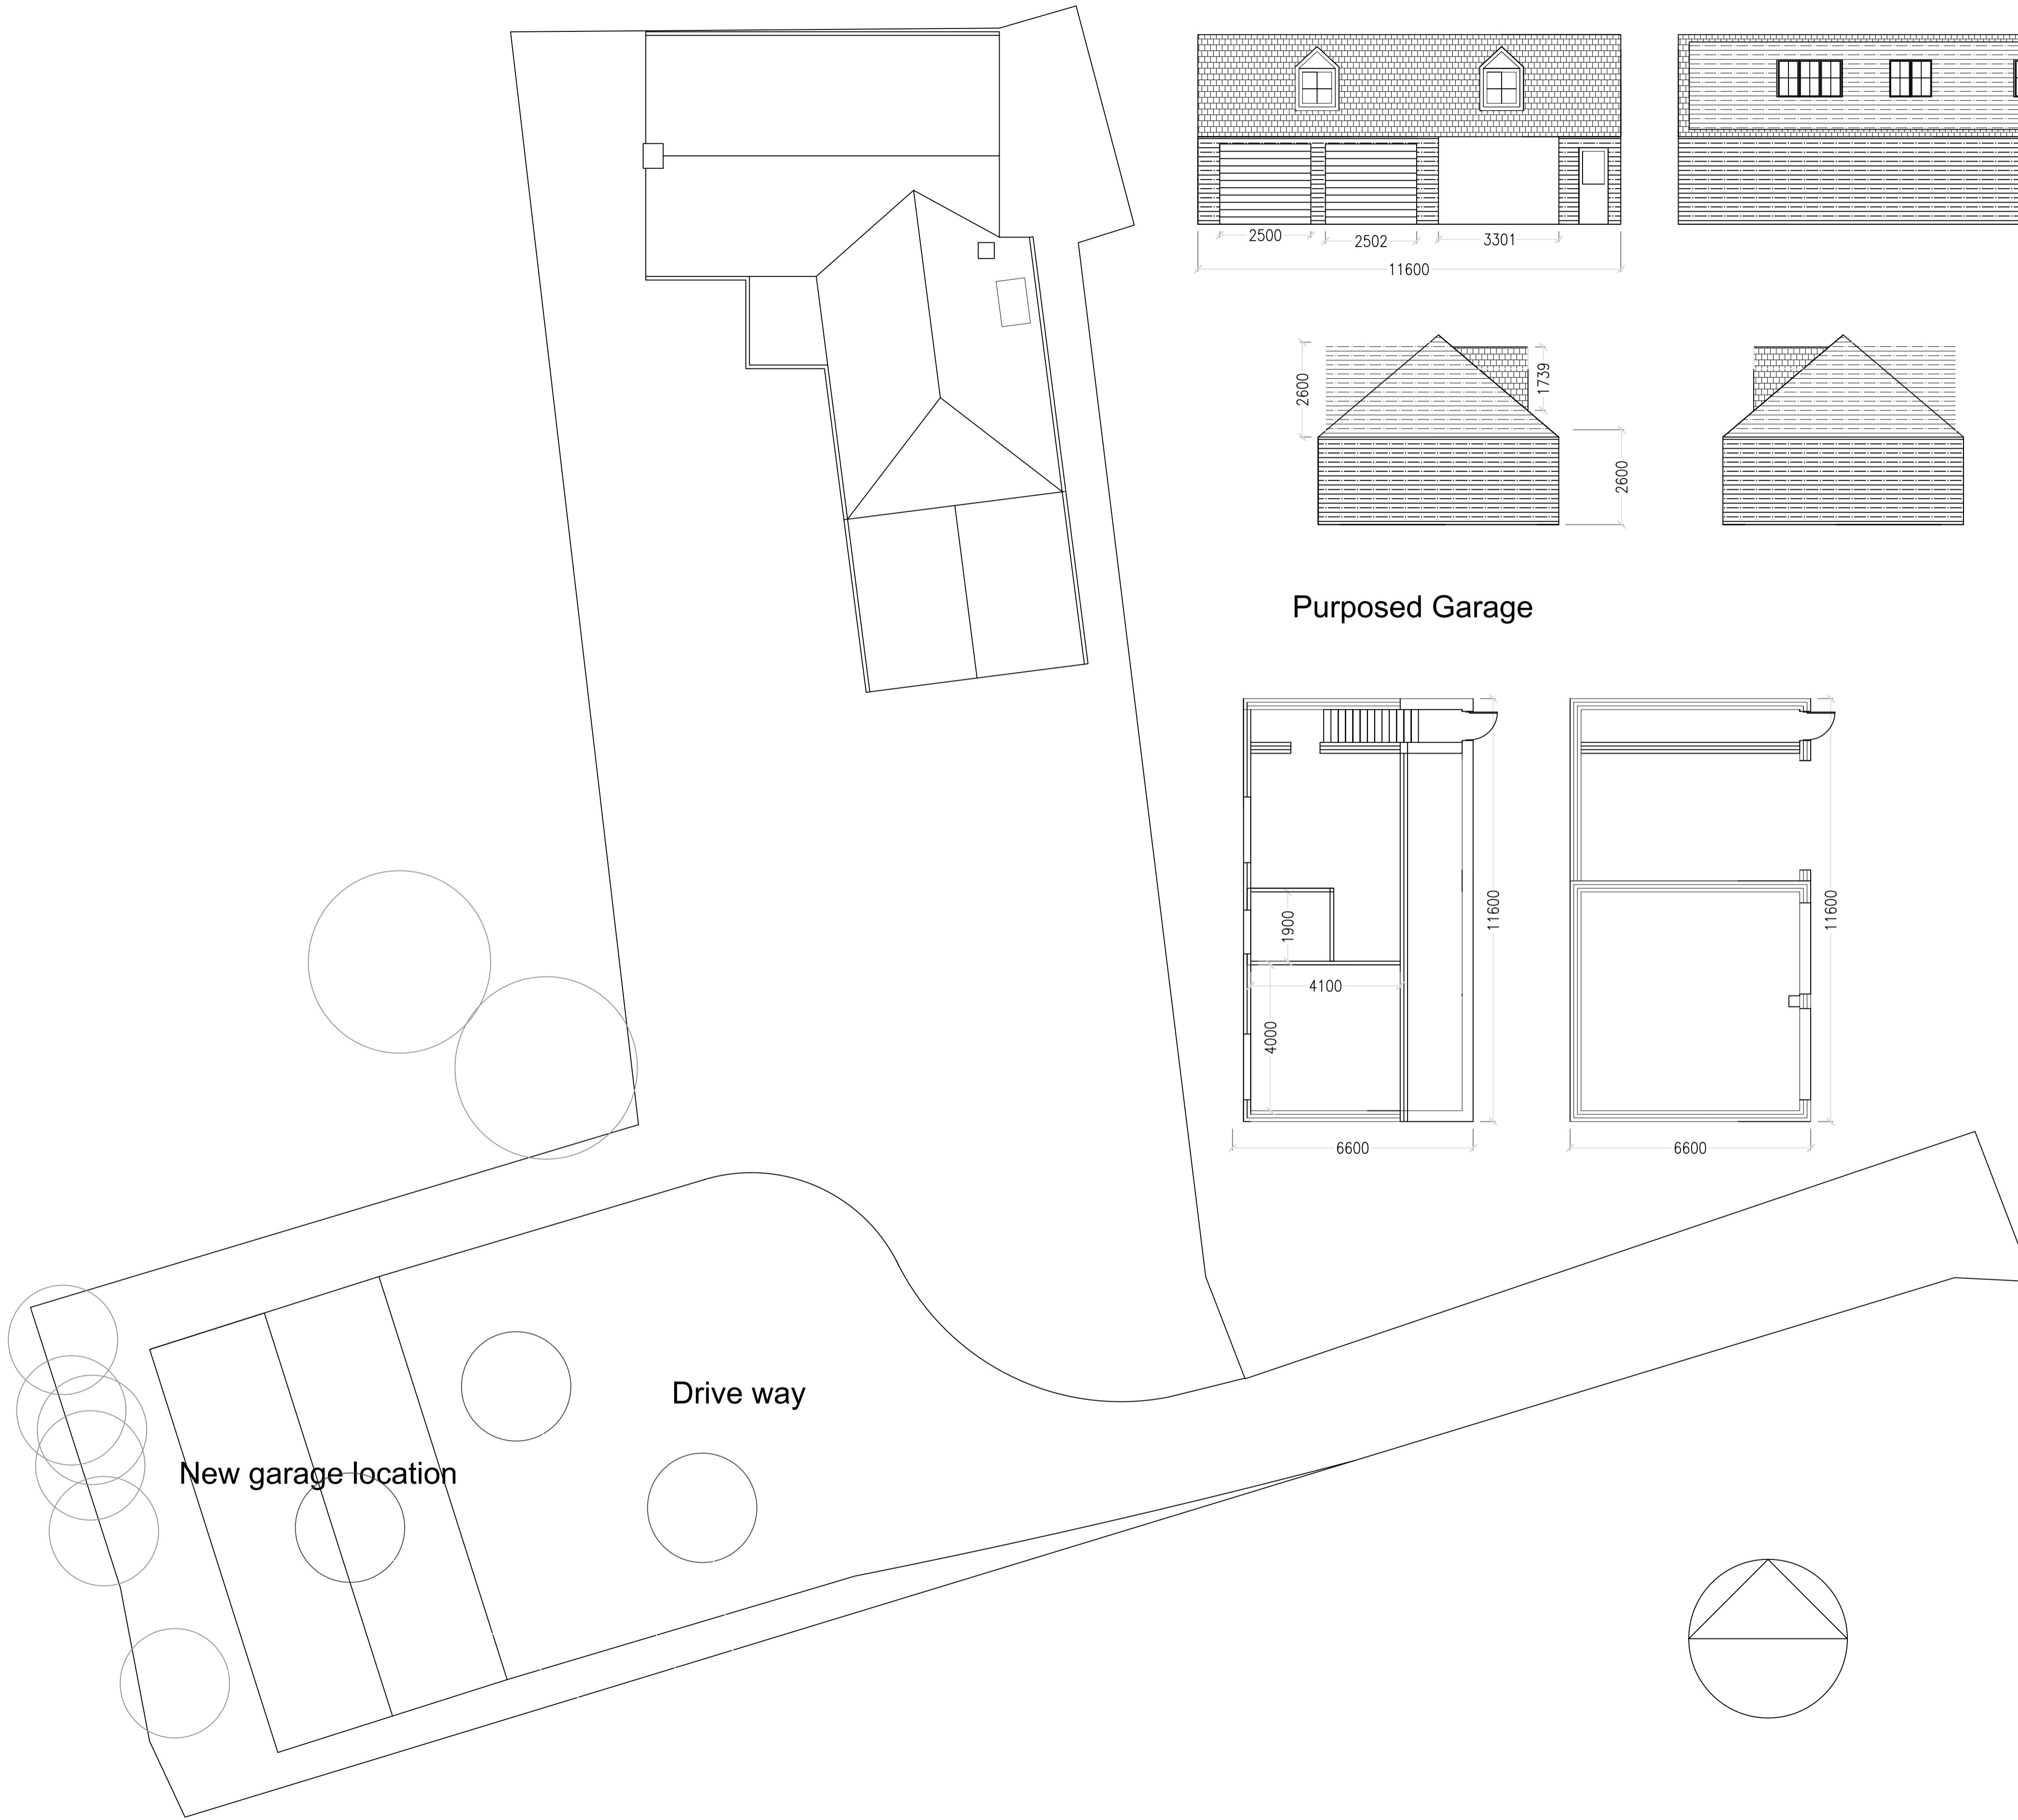

Purposed Garage

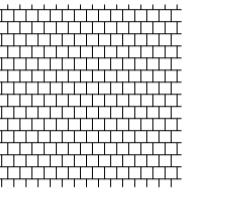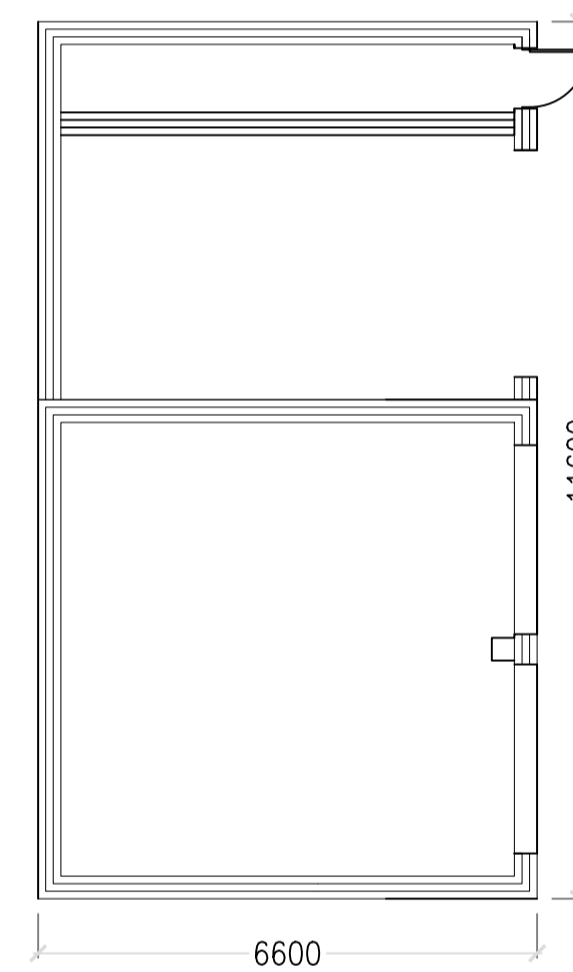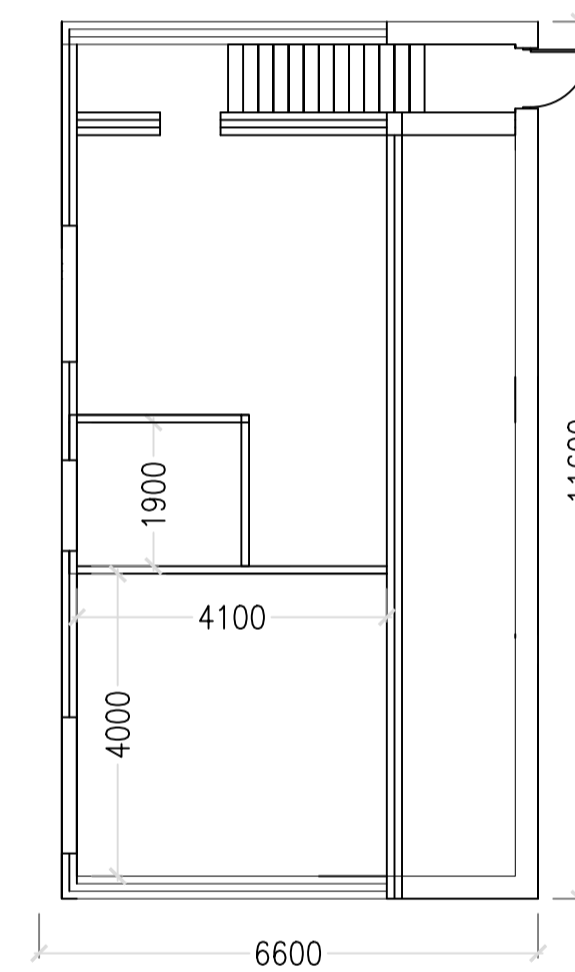

Proposed Garage  
 Mr L Bickerstaffe.  
 The Green  
 Askham Richard  
 York  
 YO23 3PT

Existing plans, section and elevations  
 Scale 1:100  
 Date 12 10 2023.