



First Floor
Plan as Proposed




South Elevation as Proposed

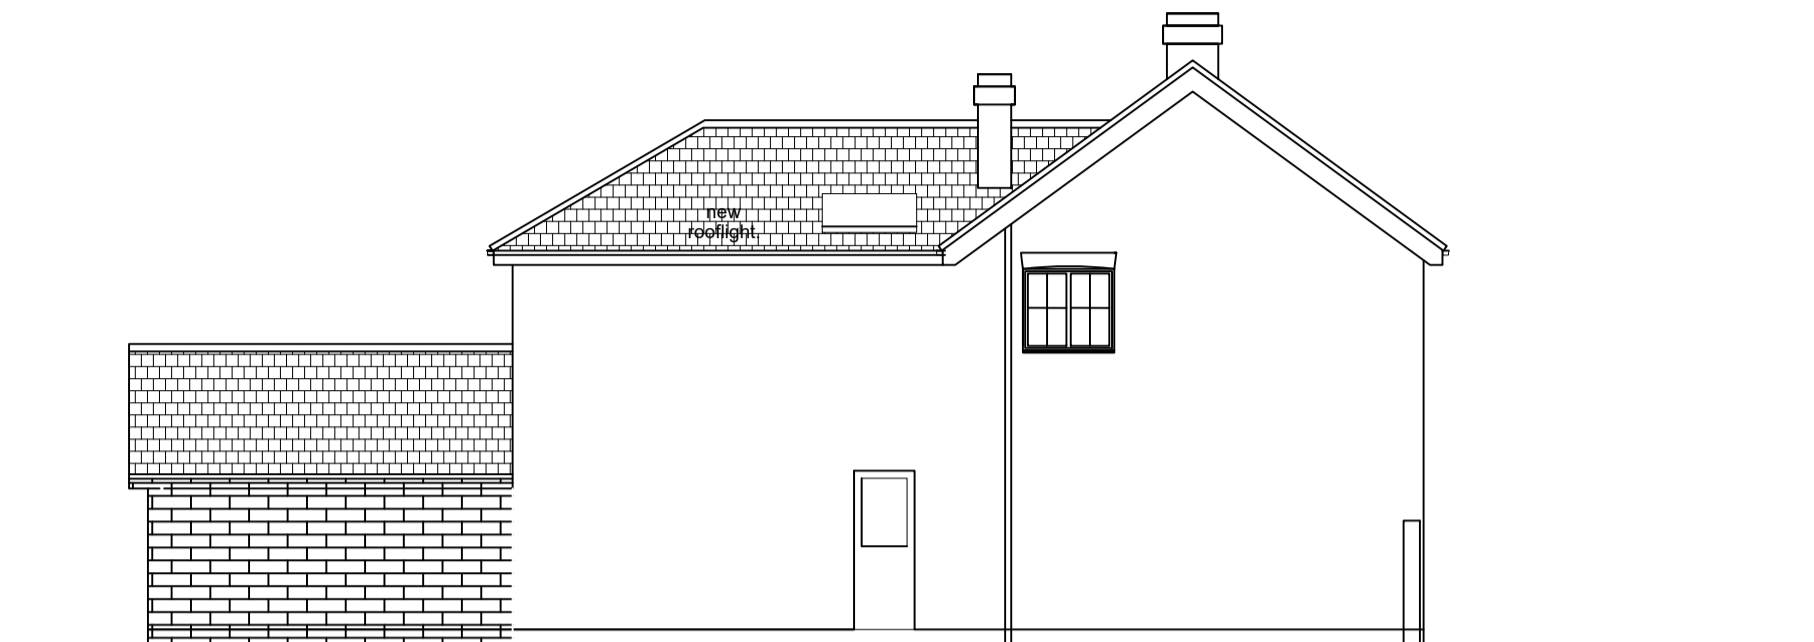

East Elevation as Proposed

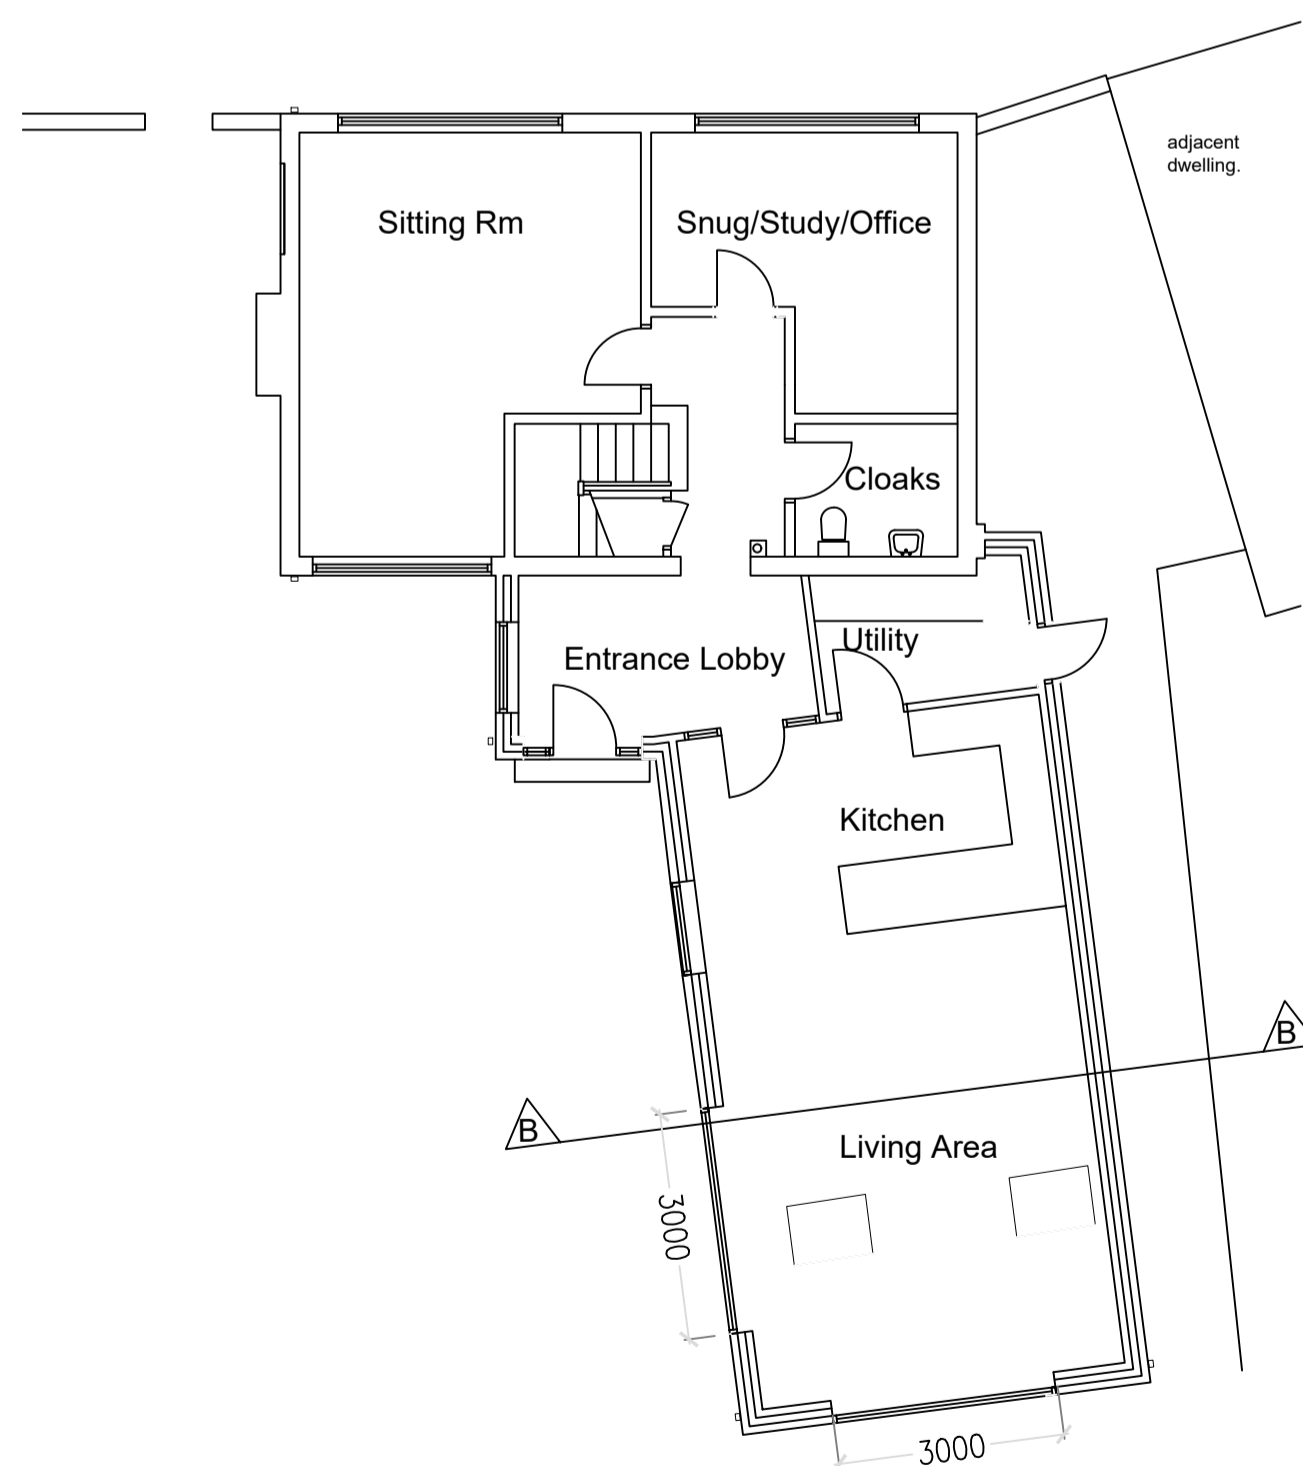


Ground Floor
Plan as Proposed

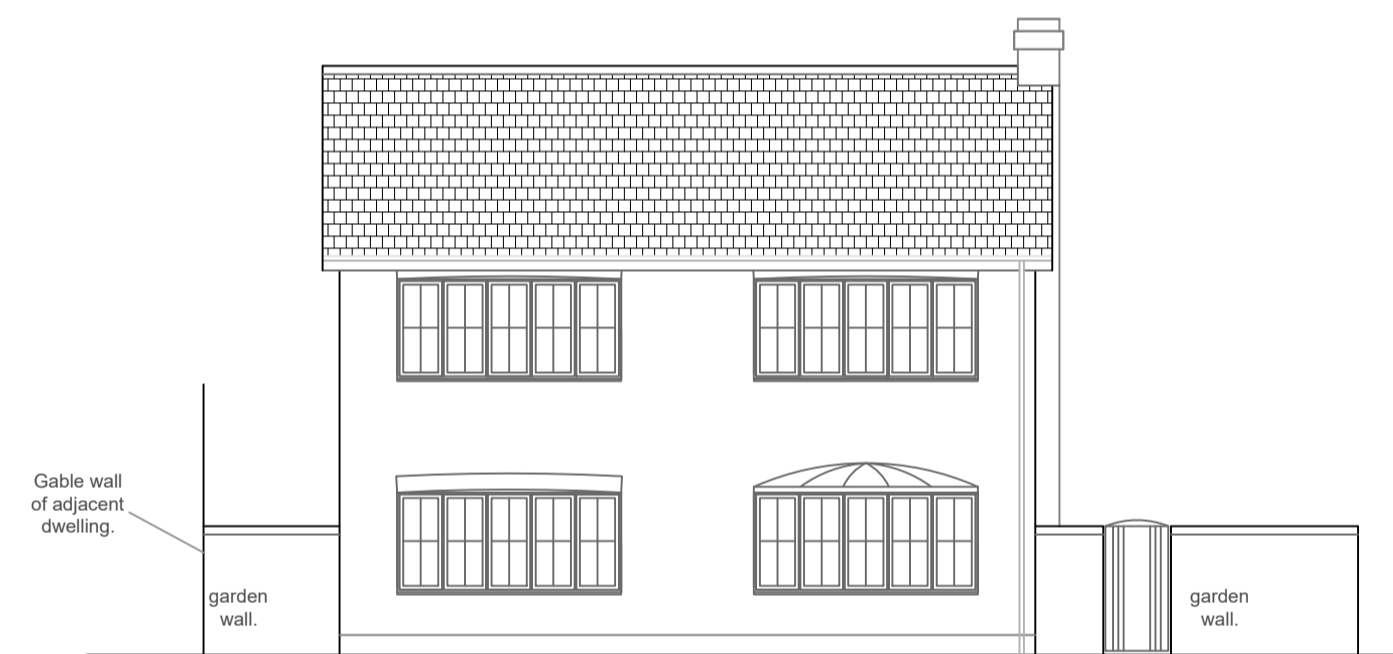

North Elevation as Proposed



West Elevation as Proposed

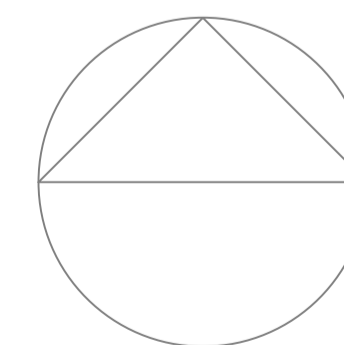

This drawing may be scaled only for the purposes of Planning

BRIEF DESCRIPTION OF THE WORKS

- The works will briefly comprise:-
- Building of a new extension to first floor over single storey element with alterations to form windows etc and new two extension to form entrance lobby with part bedroom over.


MATERIALS

- Walls
Brick to match existing house.
- Doors
Glazed sliding aluminium
- Windows
White uPVC to match existing house
- Roof
Conc tiles to match existing


Proposed House Extension for

Mr L Bickerstaffe,
The Green
Askham Richard
York
YO23 3PT


Proposed plans, section and elevations
Scale 1:100
Date 12 10 2023.

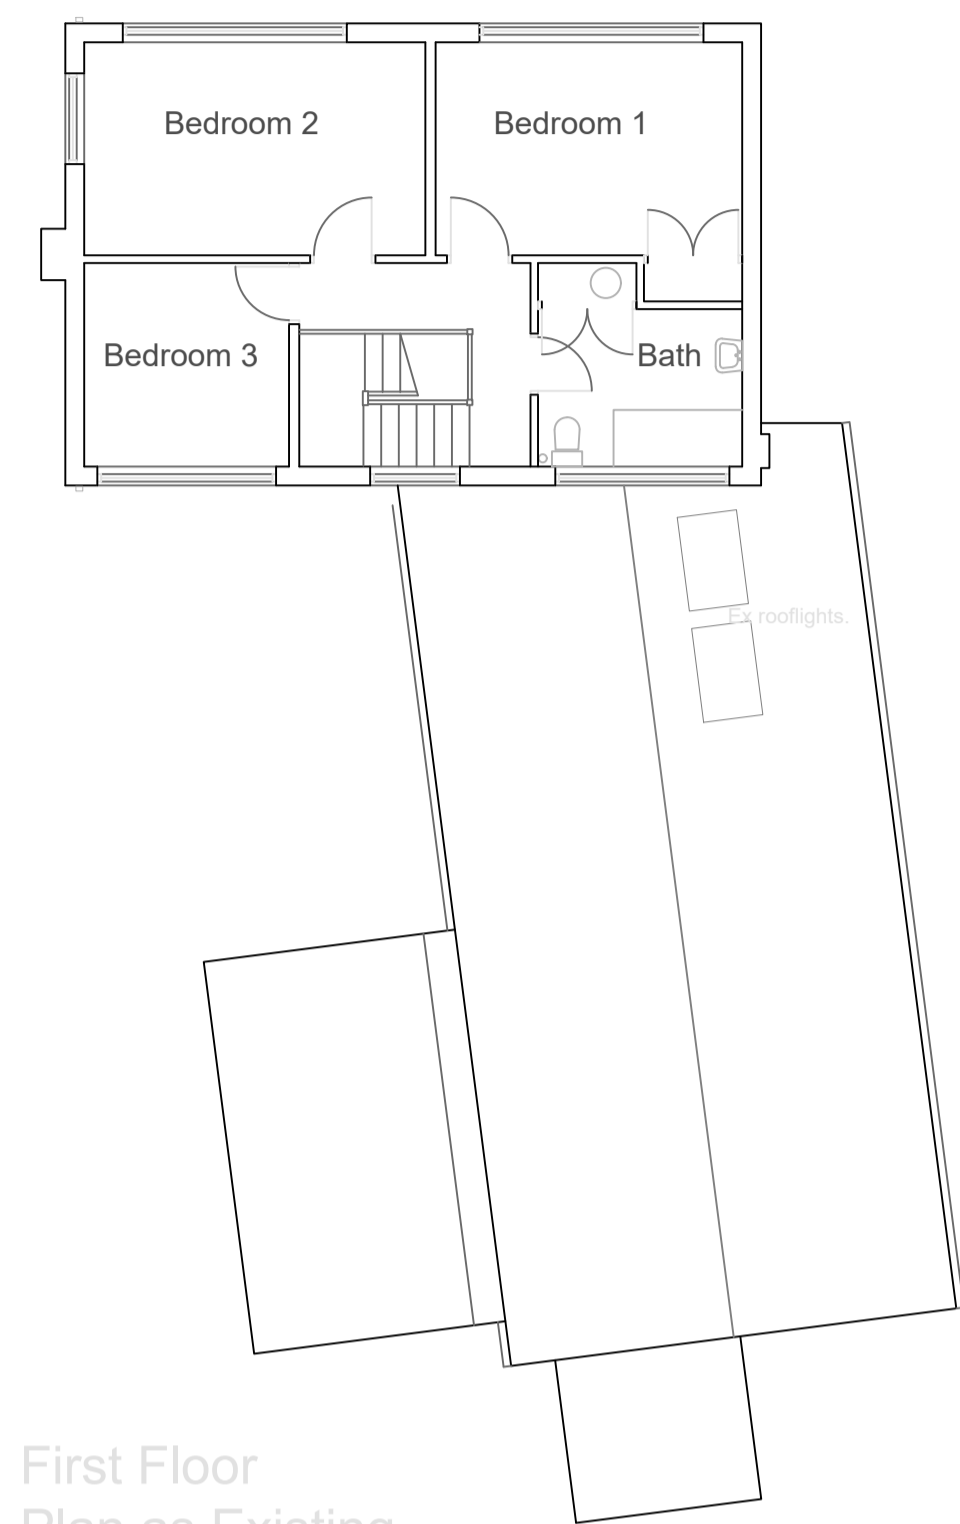


First Floor Plan as Existing

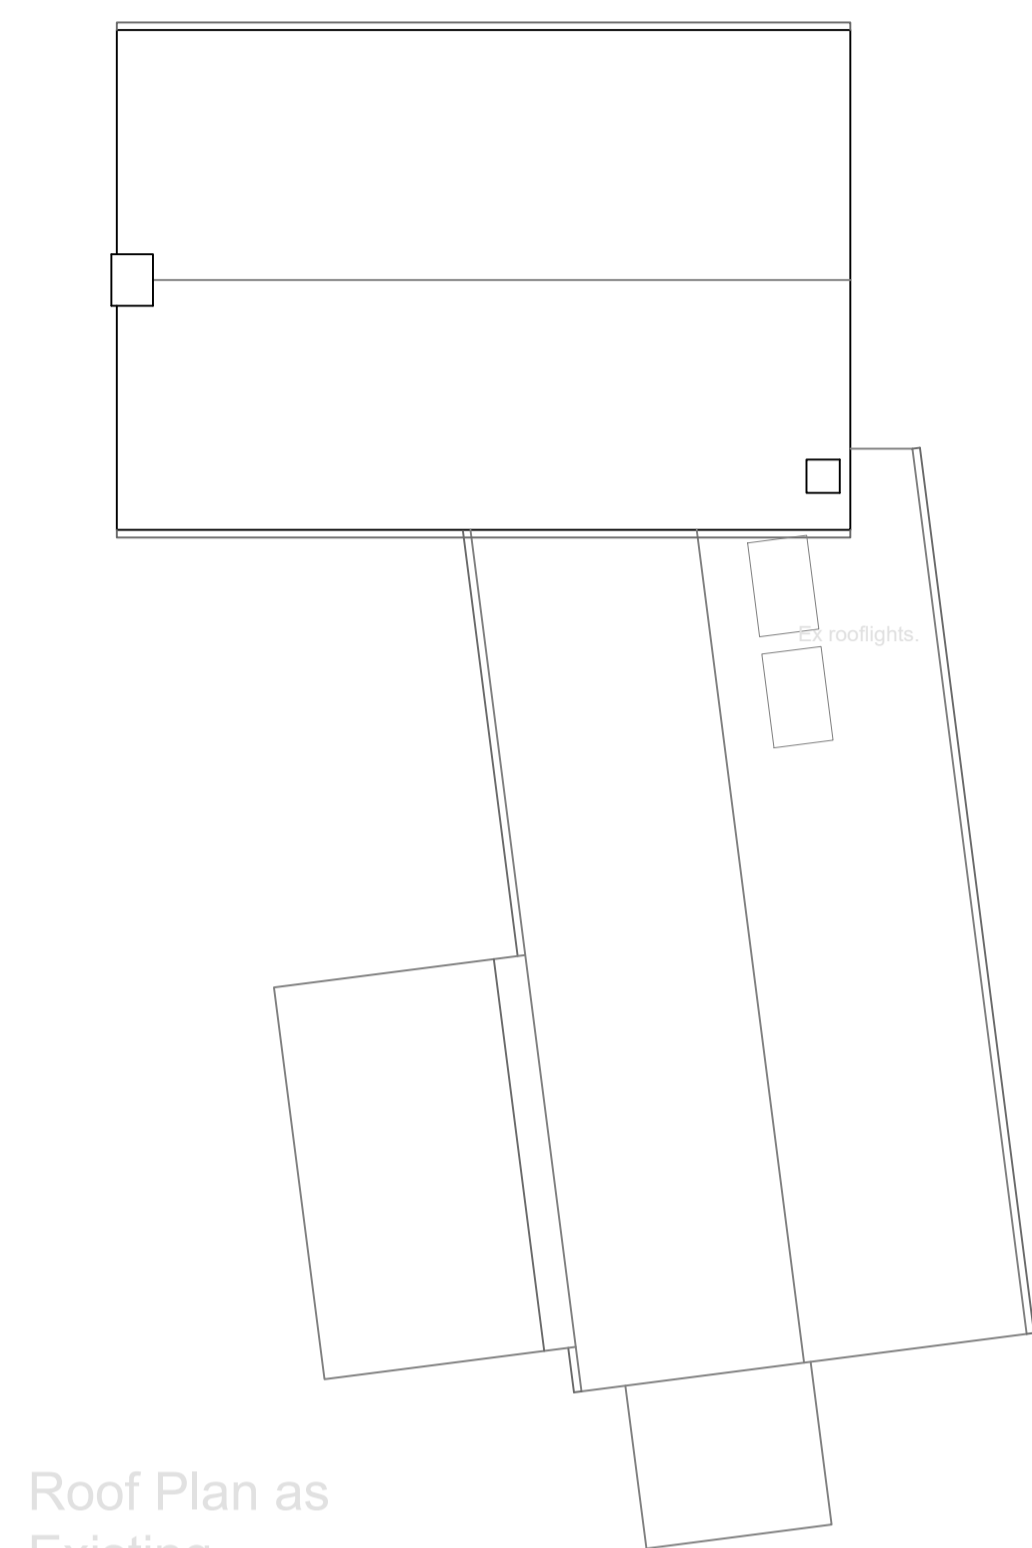


Roof Plan as Existing

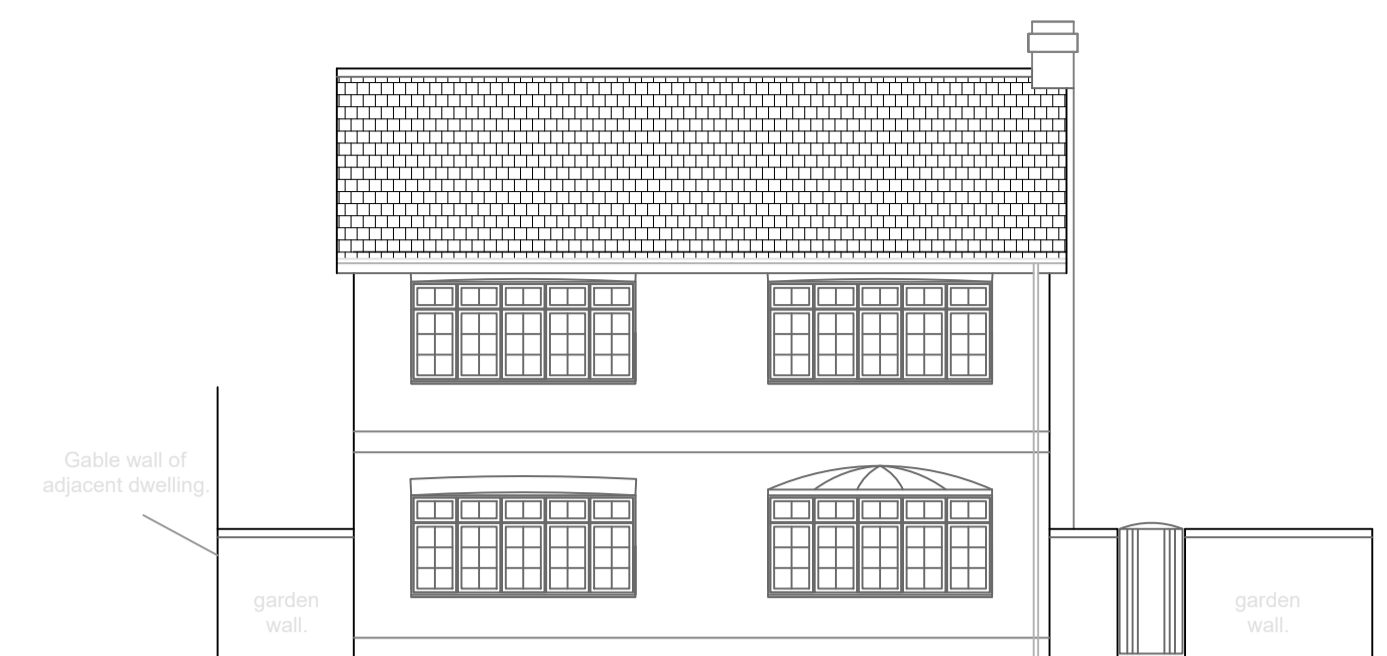

North Elevation as Existing

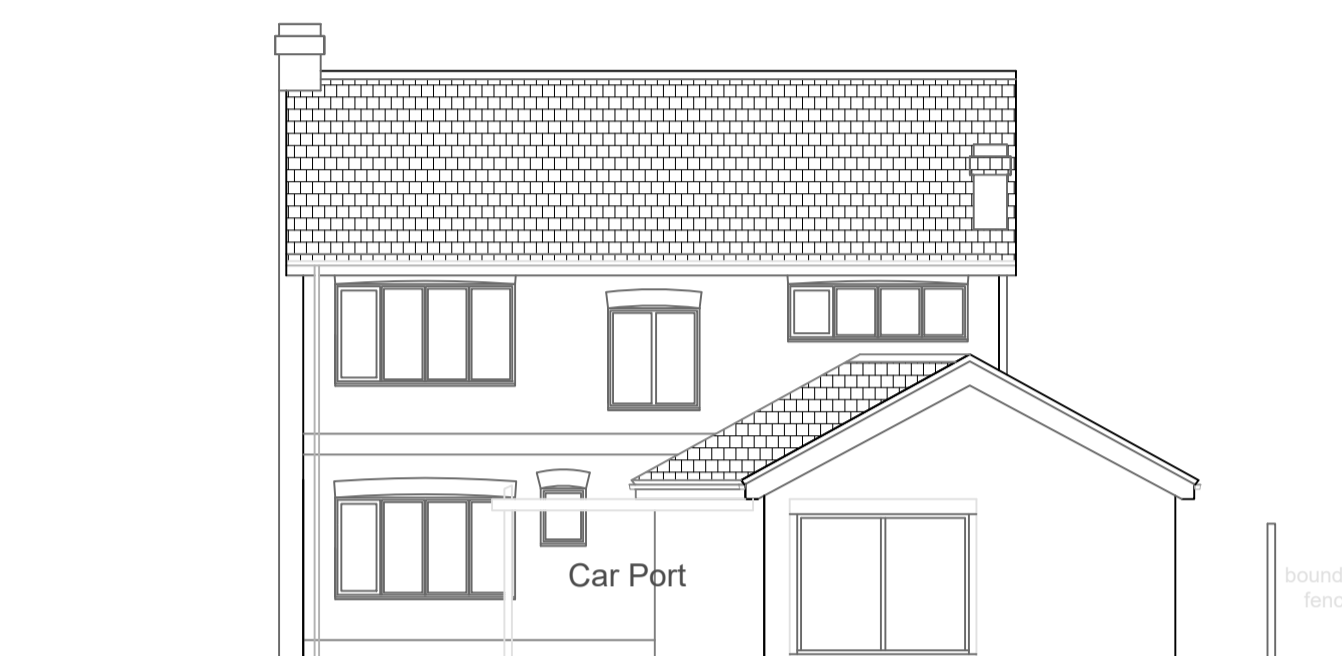


South Elevation as Existing

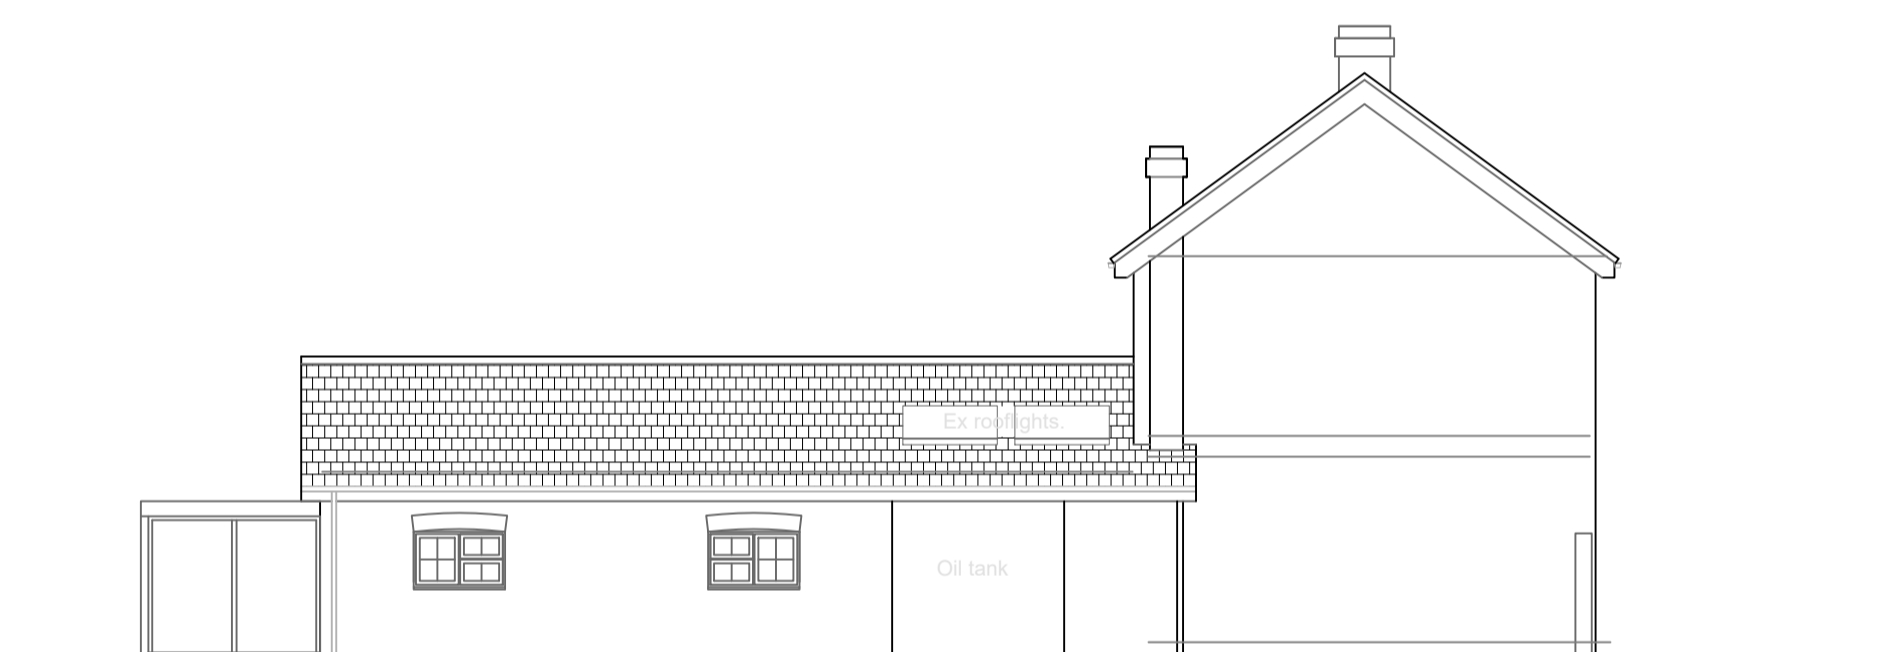

East Elevation as Existing




West Elevation as Existing

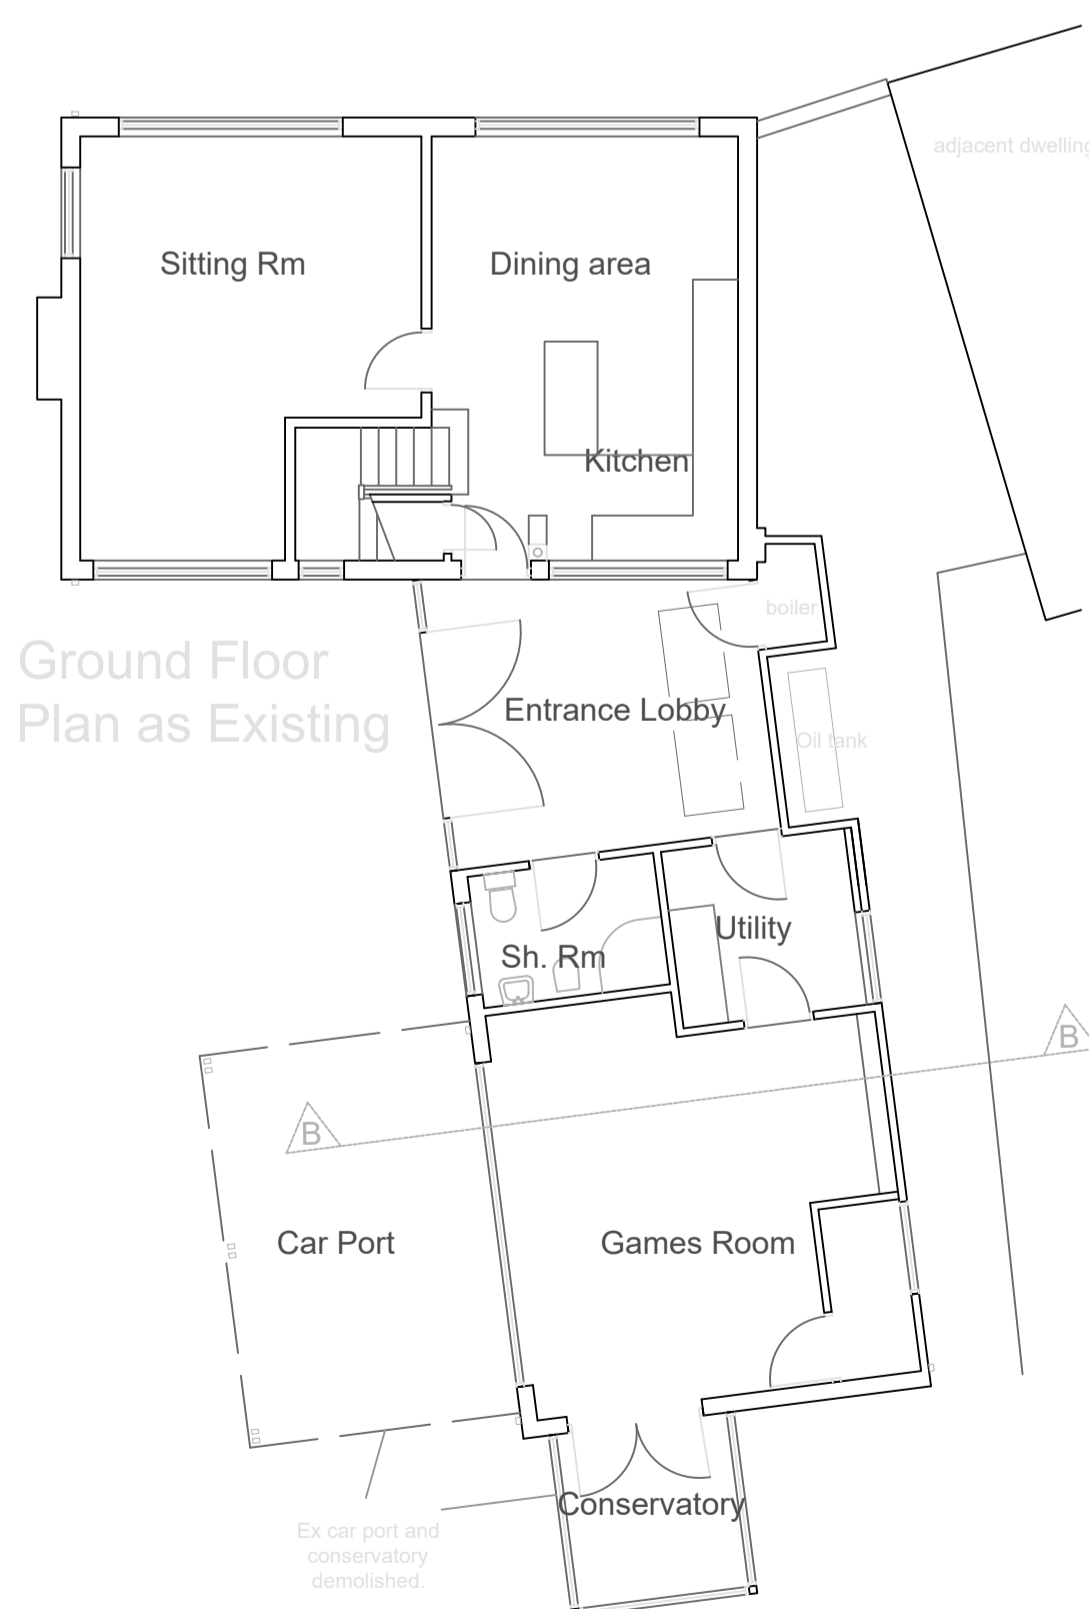


Ground Floor Plan as Existing




Block Plan. scale 1:500

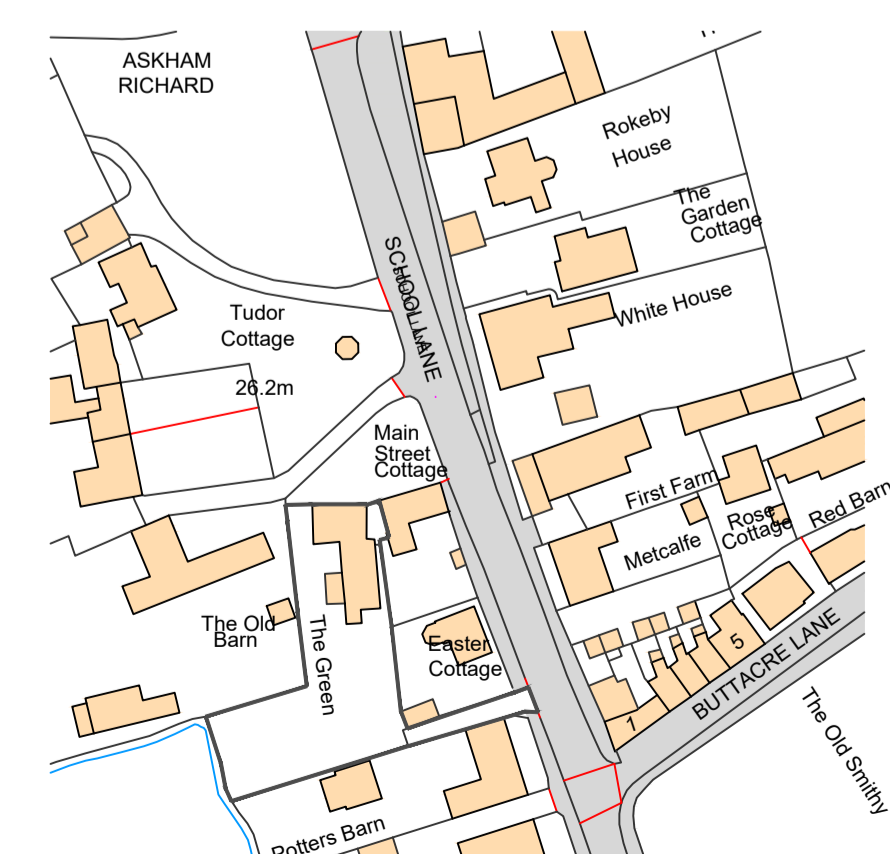

Location Plan. scale 1:1250

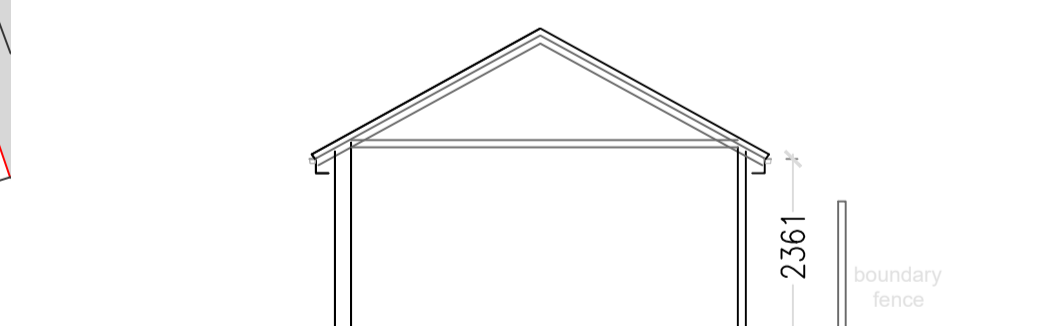


Section B - B as Existing

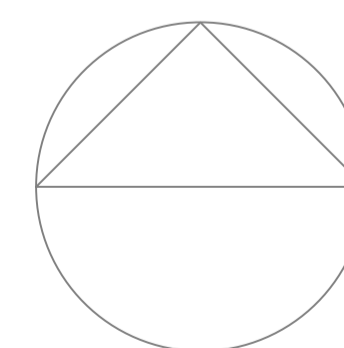

Proposed House Extension for

Mr L Bickerstaffe.
The Green
Askham Richard
York
YO23 3PT

Existing plans, section and elevations
Scale 1:100
Date 12 10 2023.

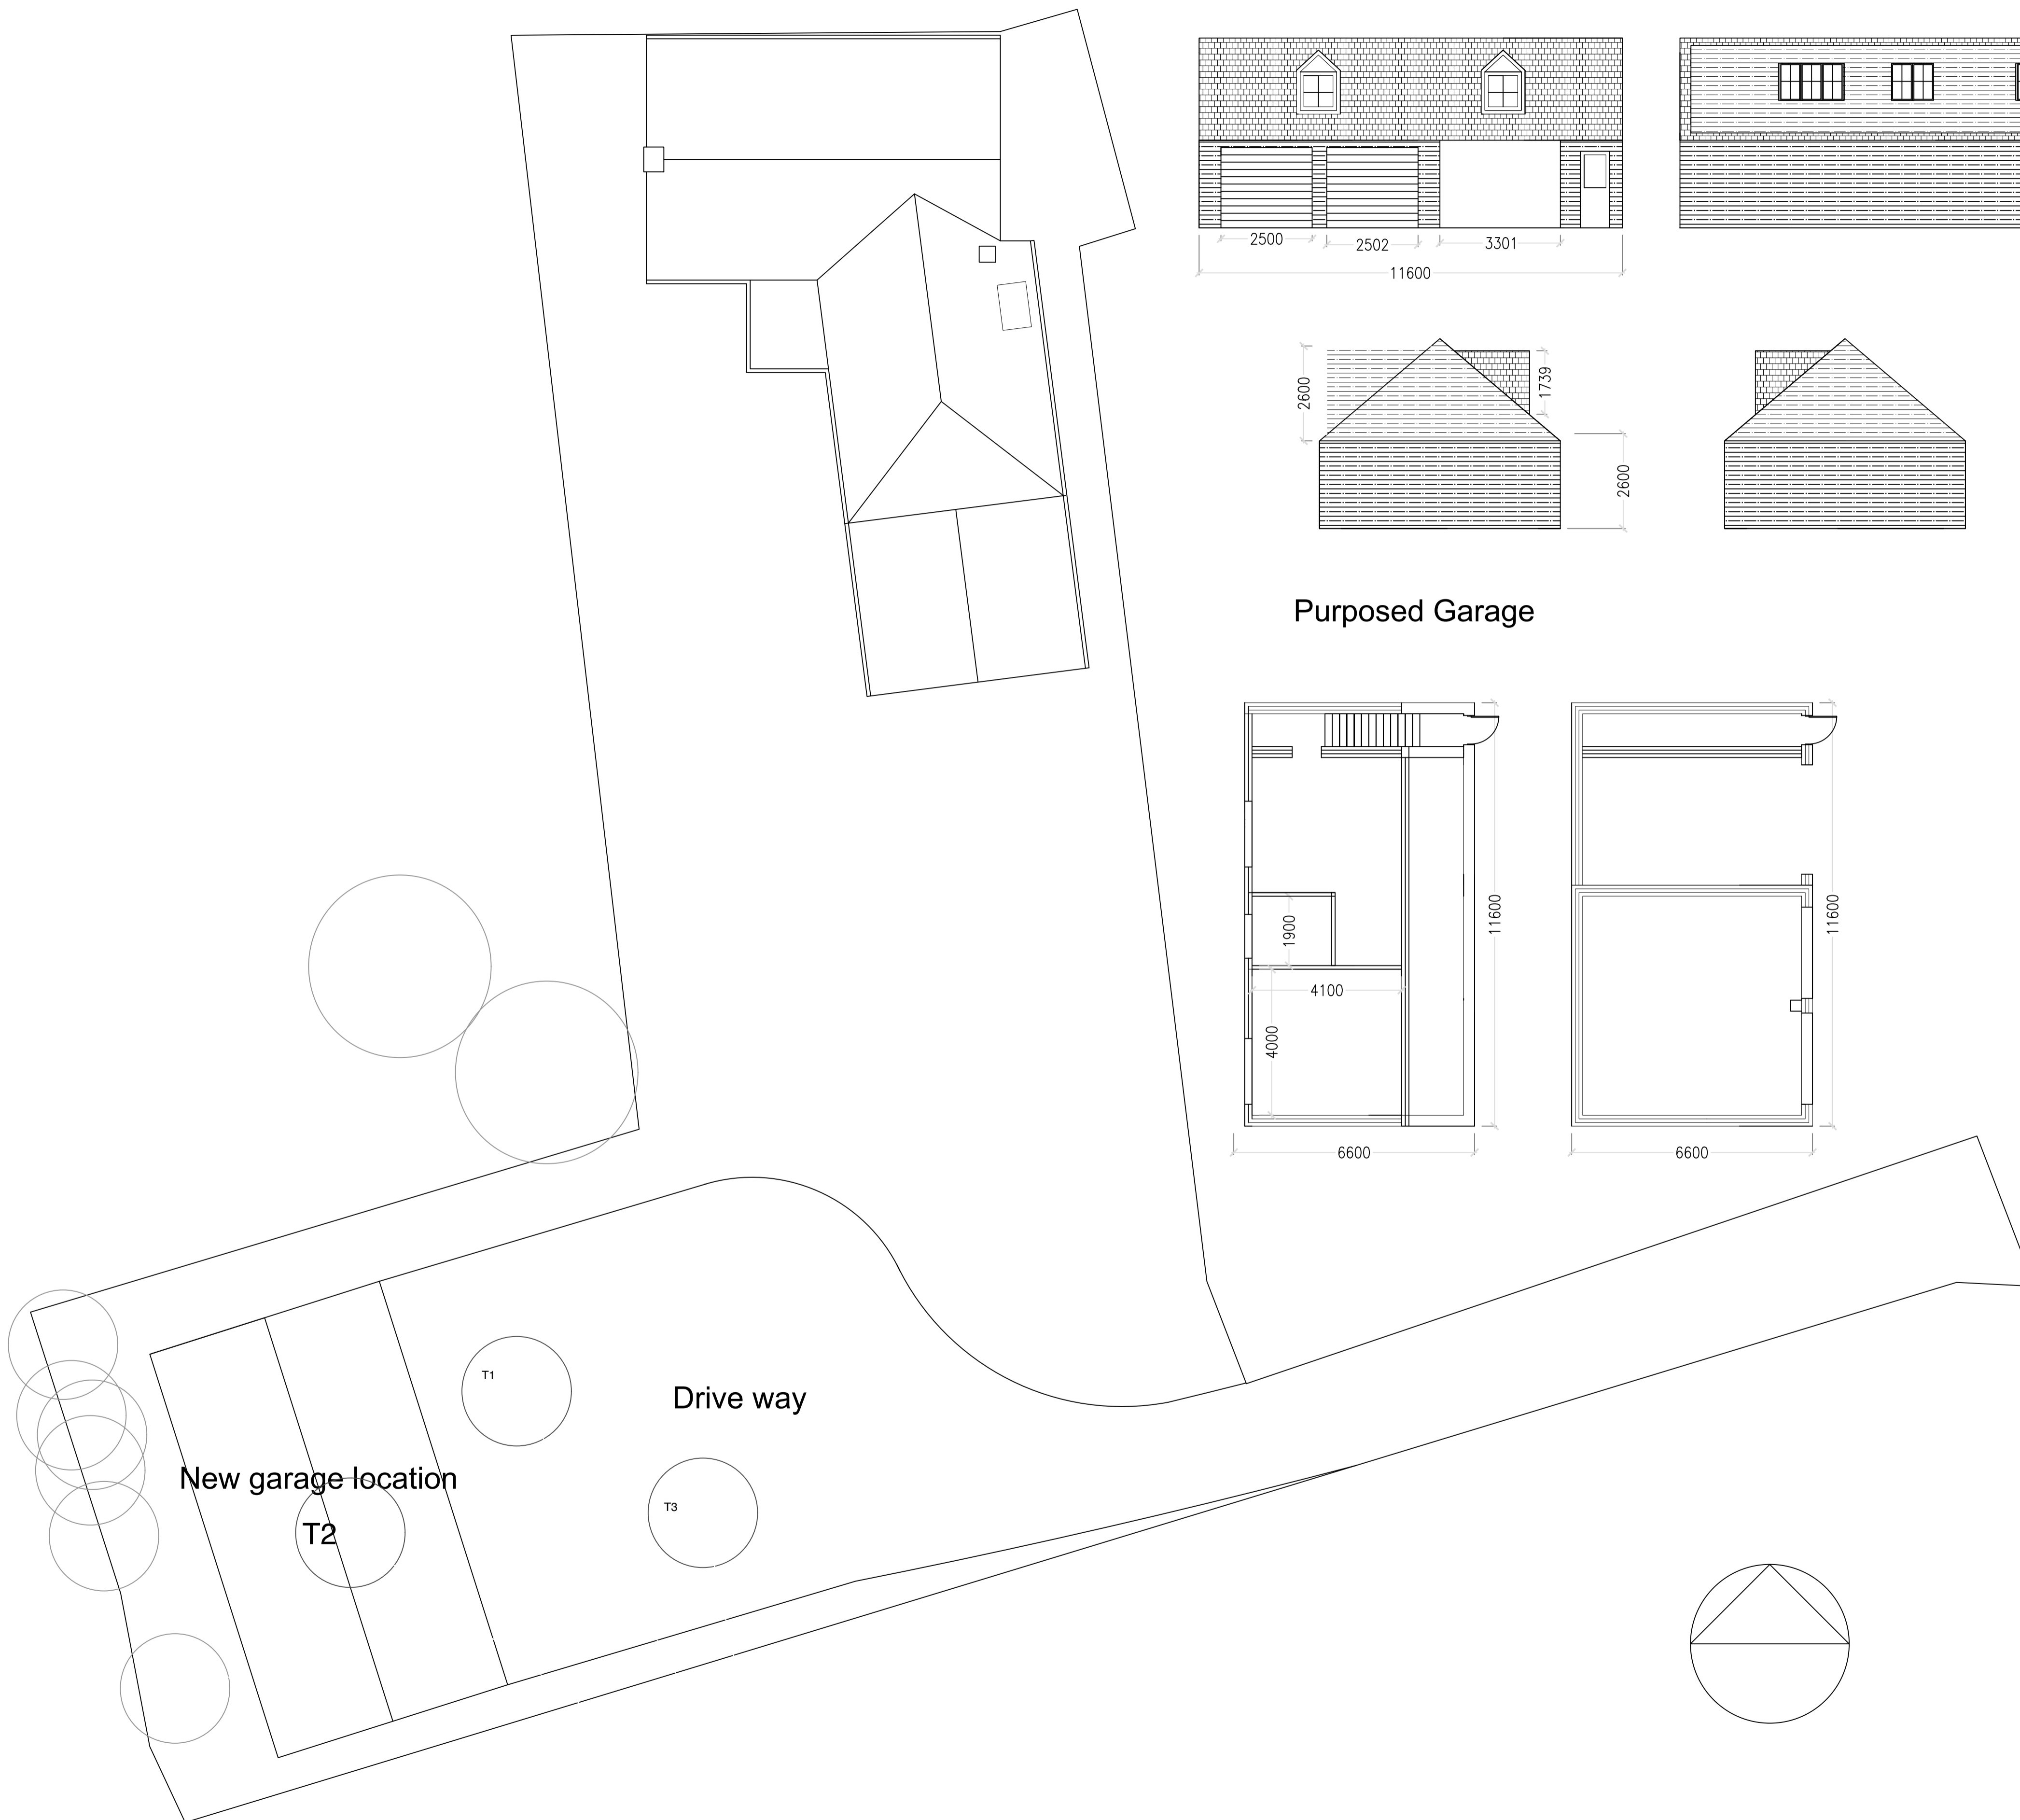

Purposed Garage

Proposed Garage
 Mr L Bickerstaffe.
 The Green
 Askham Richard
 York
 YO23 3PT

Existing plans, section and elevations
 Scale 1:100
 Date 12 10 2023.