


This drawing is to be read in conjunction with all related drawings. Do not scale from this drawing. All dimensions must be checked and verified on site before commencing any work or producing shop drawings. The originator should be notified of any discrepancy. This drawing is copyright © and remains the property of McNeil Beechey O'Neil LLP.

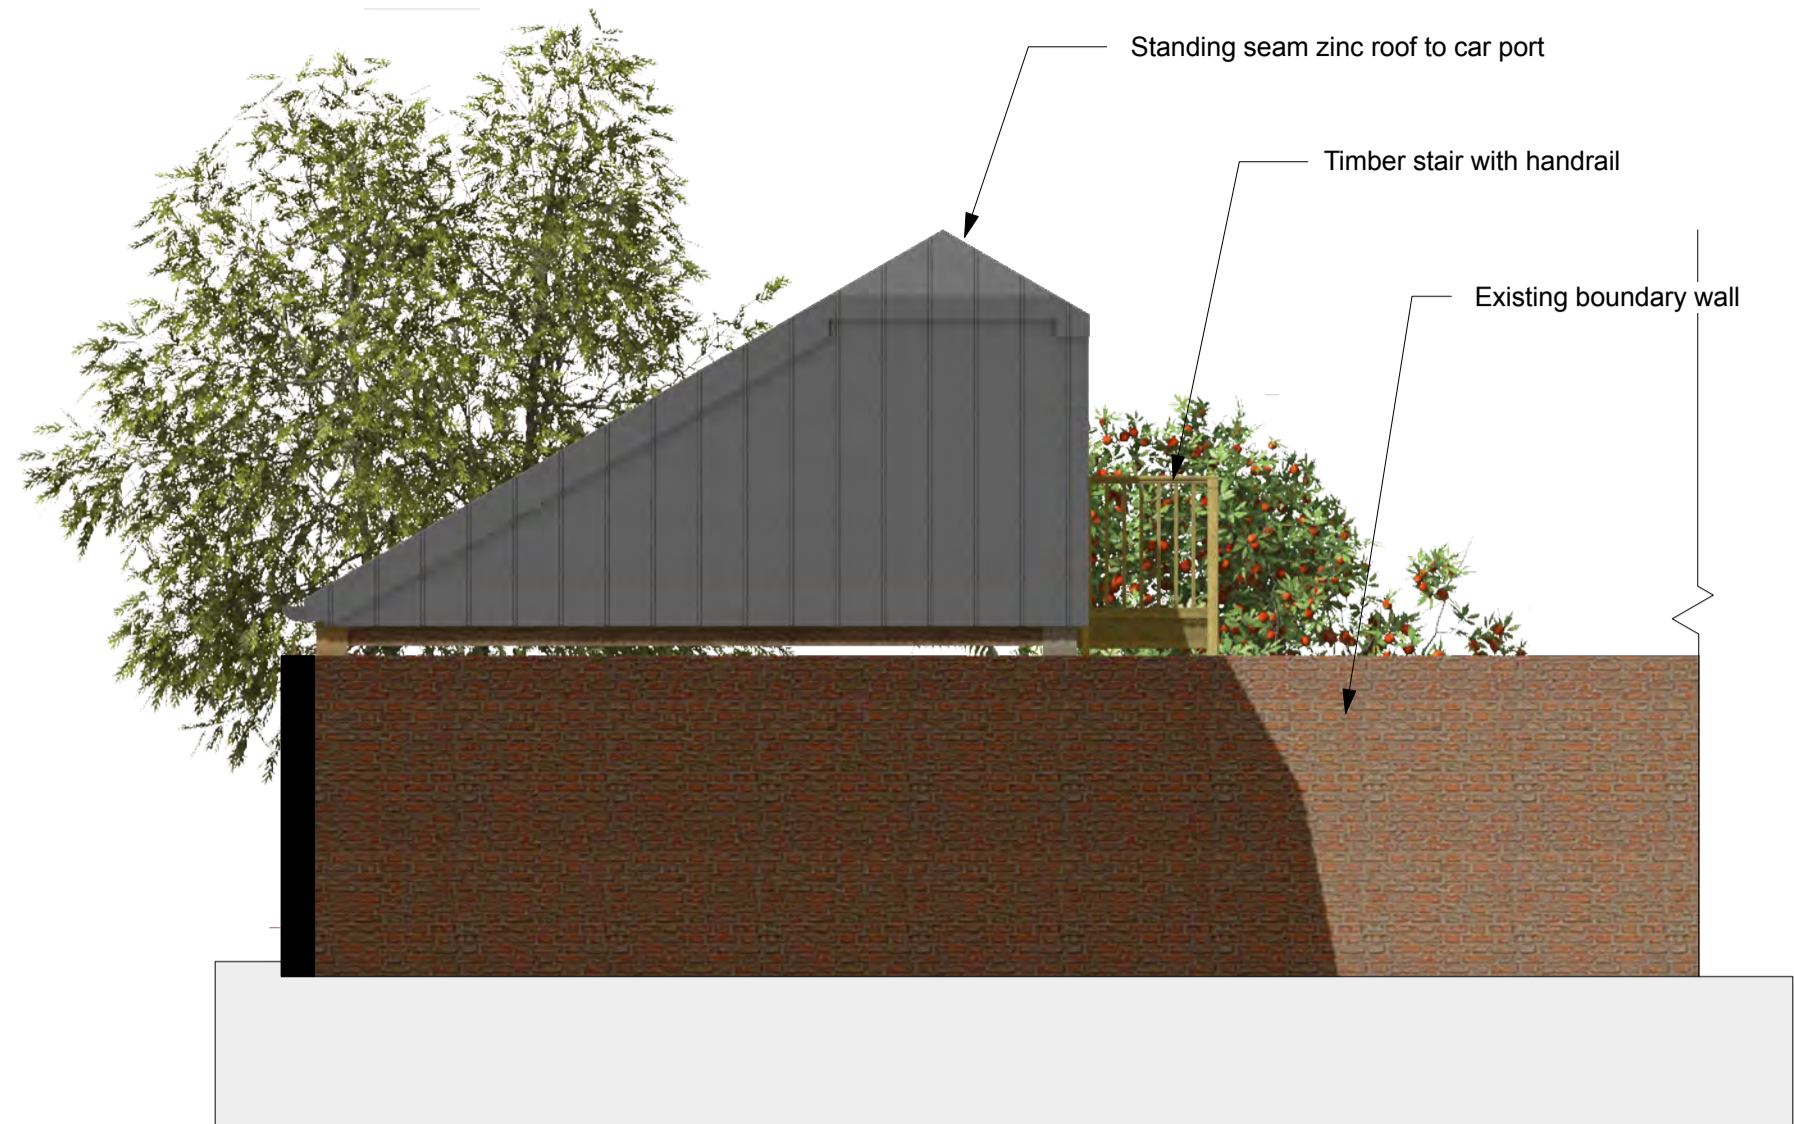

3 South West Elevation of Car Port
Scale: 1:50



2 South East Elevation of Car Port Thro' Garden
Scale: 1:50




4 North East Elevation of Car Port
Scale: 1:50

See Rear Elevation on drawing no. BSL-V-100-27 for further details of carport



5 Proposed North West Elevation Thro' garden
Scale: 1:50

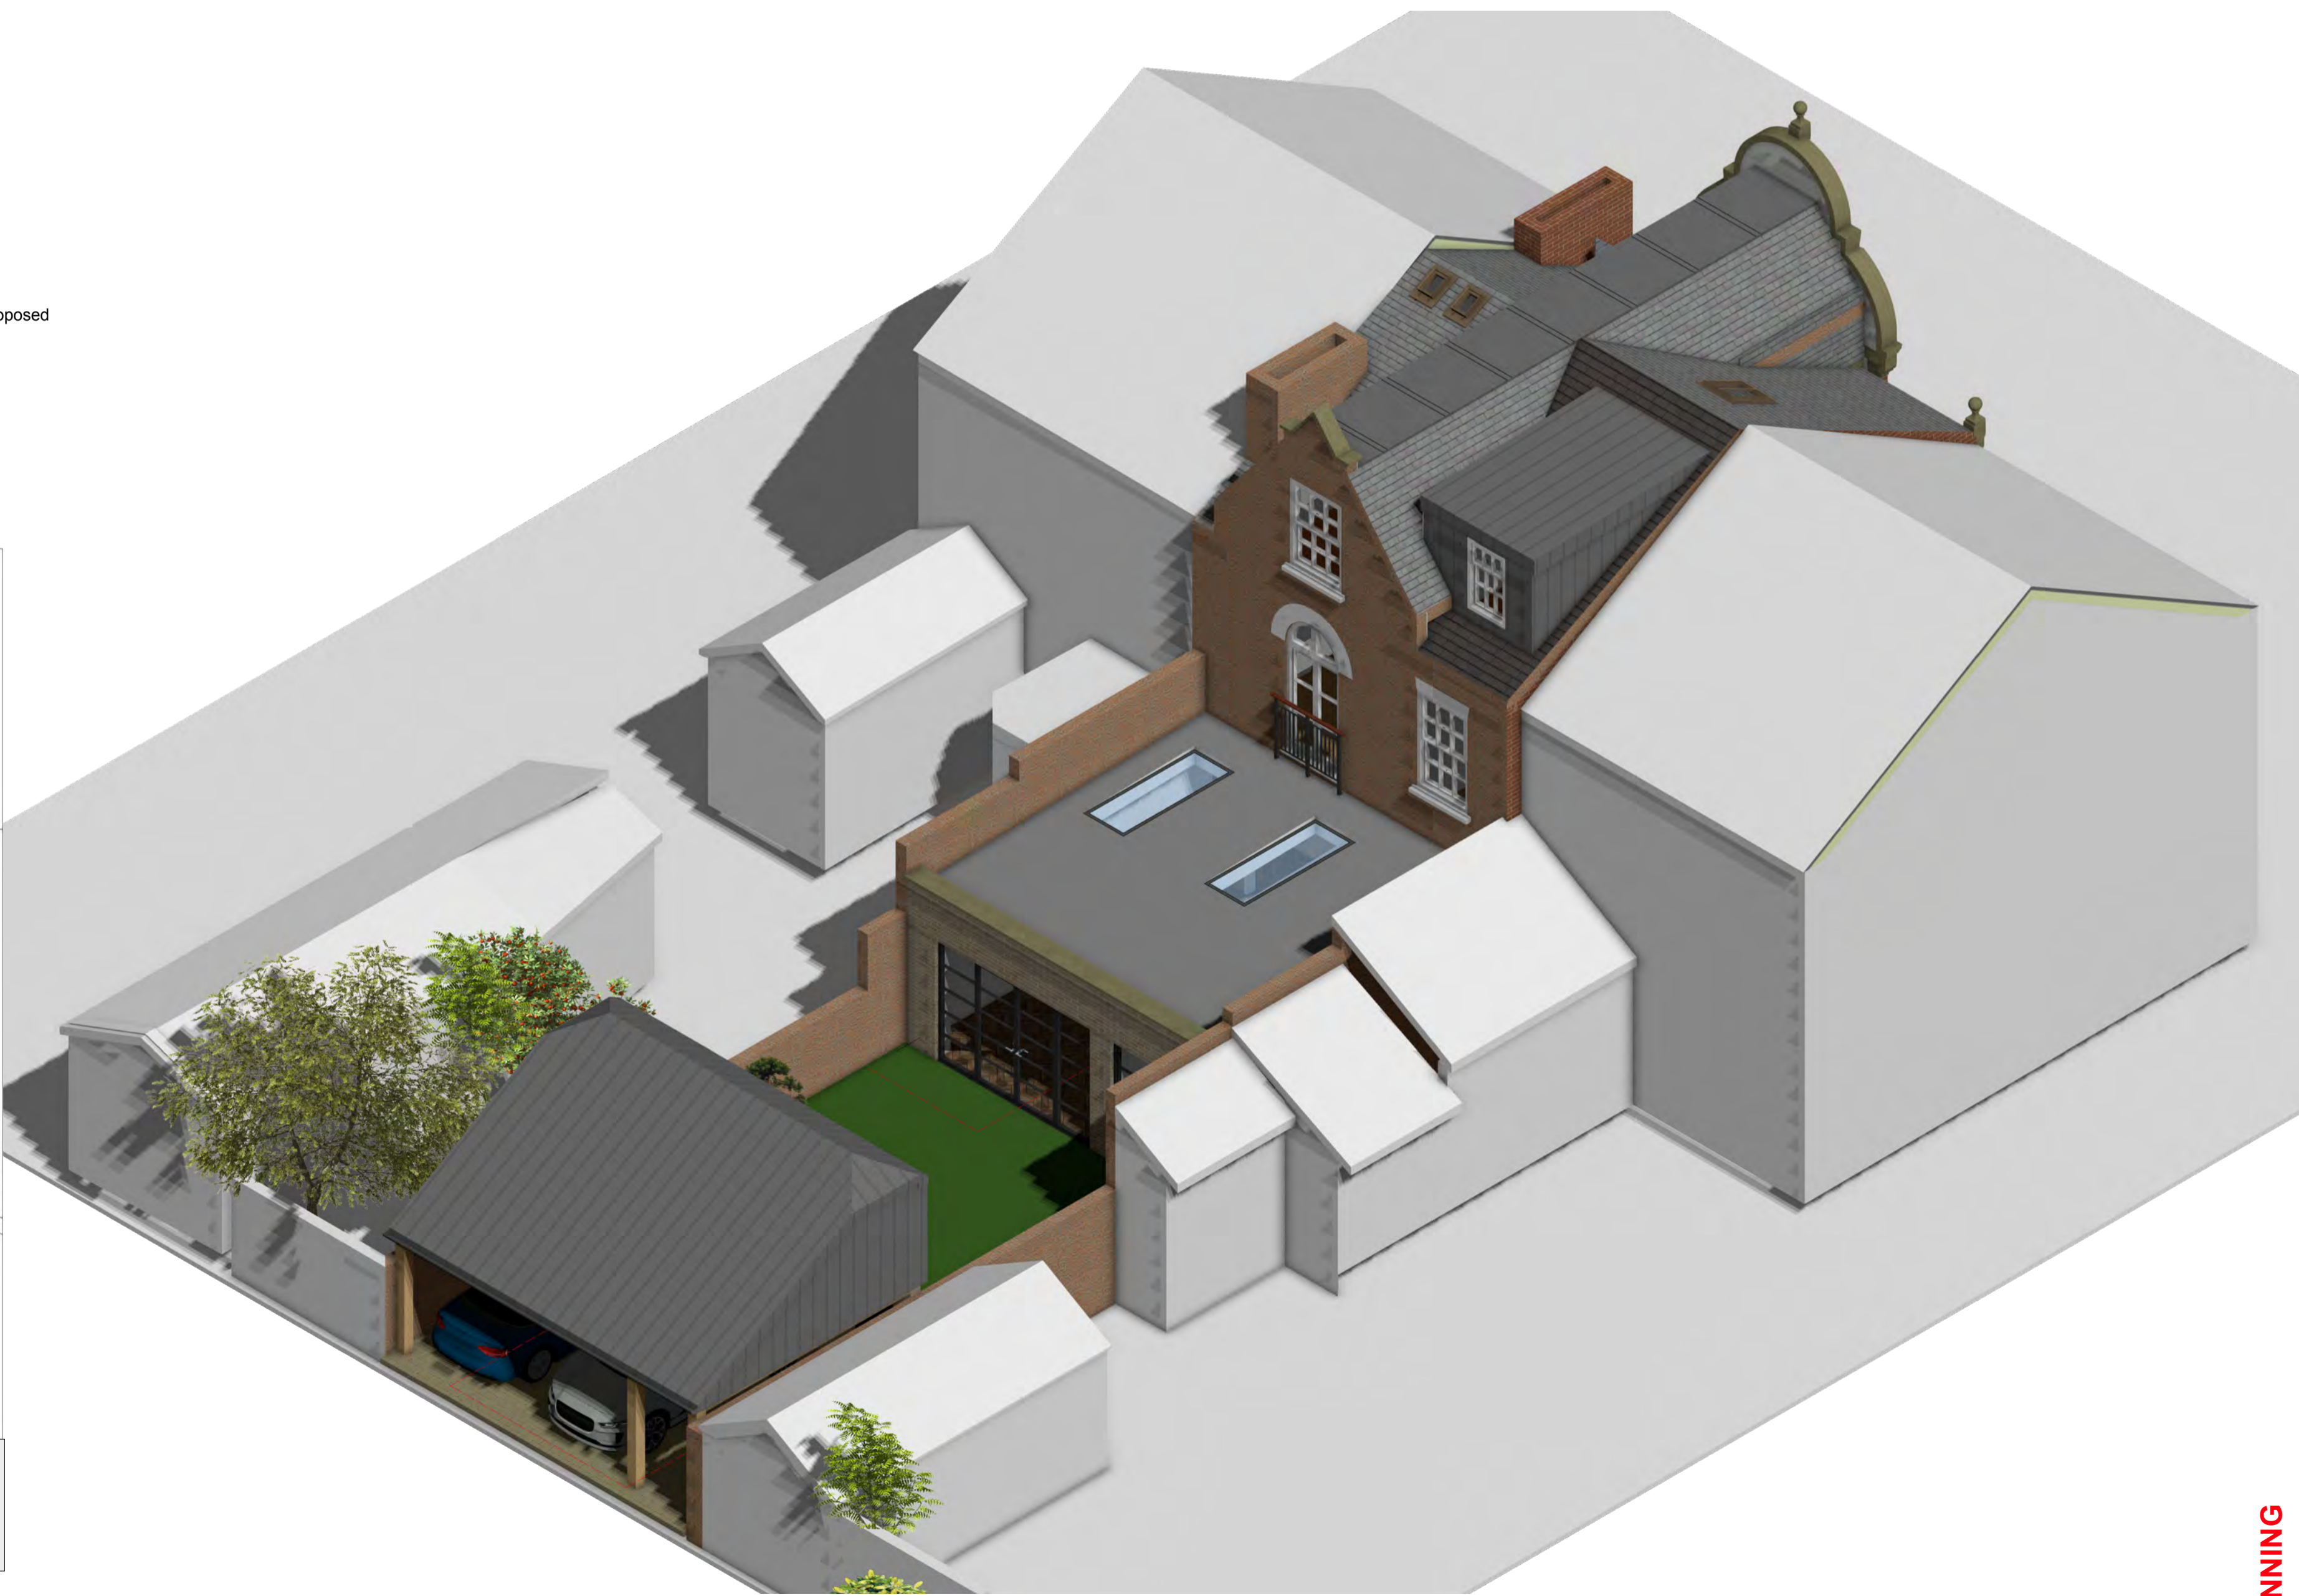

1 Proposed Rear Isometric Sketch Model
Scale: 1:75

Rev	Date	Details	By
A	19/12/23	Utility Room Revised	KL

mbo architects

Castle Gate House,
26 Castle Gate,
York, YO1 9RP
Tel: (01904) 490500
Email: mail@mboarchitects.co.uk

Client:
L. Valdini & C. Woodbine

Project Title:
Proposed Rear Extension & Alterations at 39 Burton Stone Lane, York, YO30 6BT

Drawing Title:
Proposed Elevations & Isometric View

Scale @ A1: As Noted	Date: Dec 2023	Drawn: KAL
-------------------------	-------------------	---------------

Project Ref: BSL-V-100.28	Drawing No: 3	Stage: A	Rev:
-------------------------------------	-------------------------	--------------------	------

File Ref: K:\job\BSL-V-Model v6.vwx

PLANNING