


This drawing is to be read in conjunction with all related drawings. Do not scale from this drawing. All dimensions must be checked and verified on site before commencing any work or producing shop drawings. The originator should be notified of any discrepancy. This drawing is copyright © and remains the property of McNeil Beechey O'Neil LLP.



3 Proposed Long Section A
Scale: 1:50

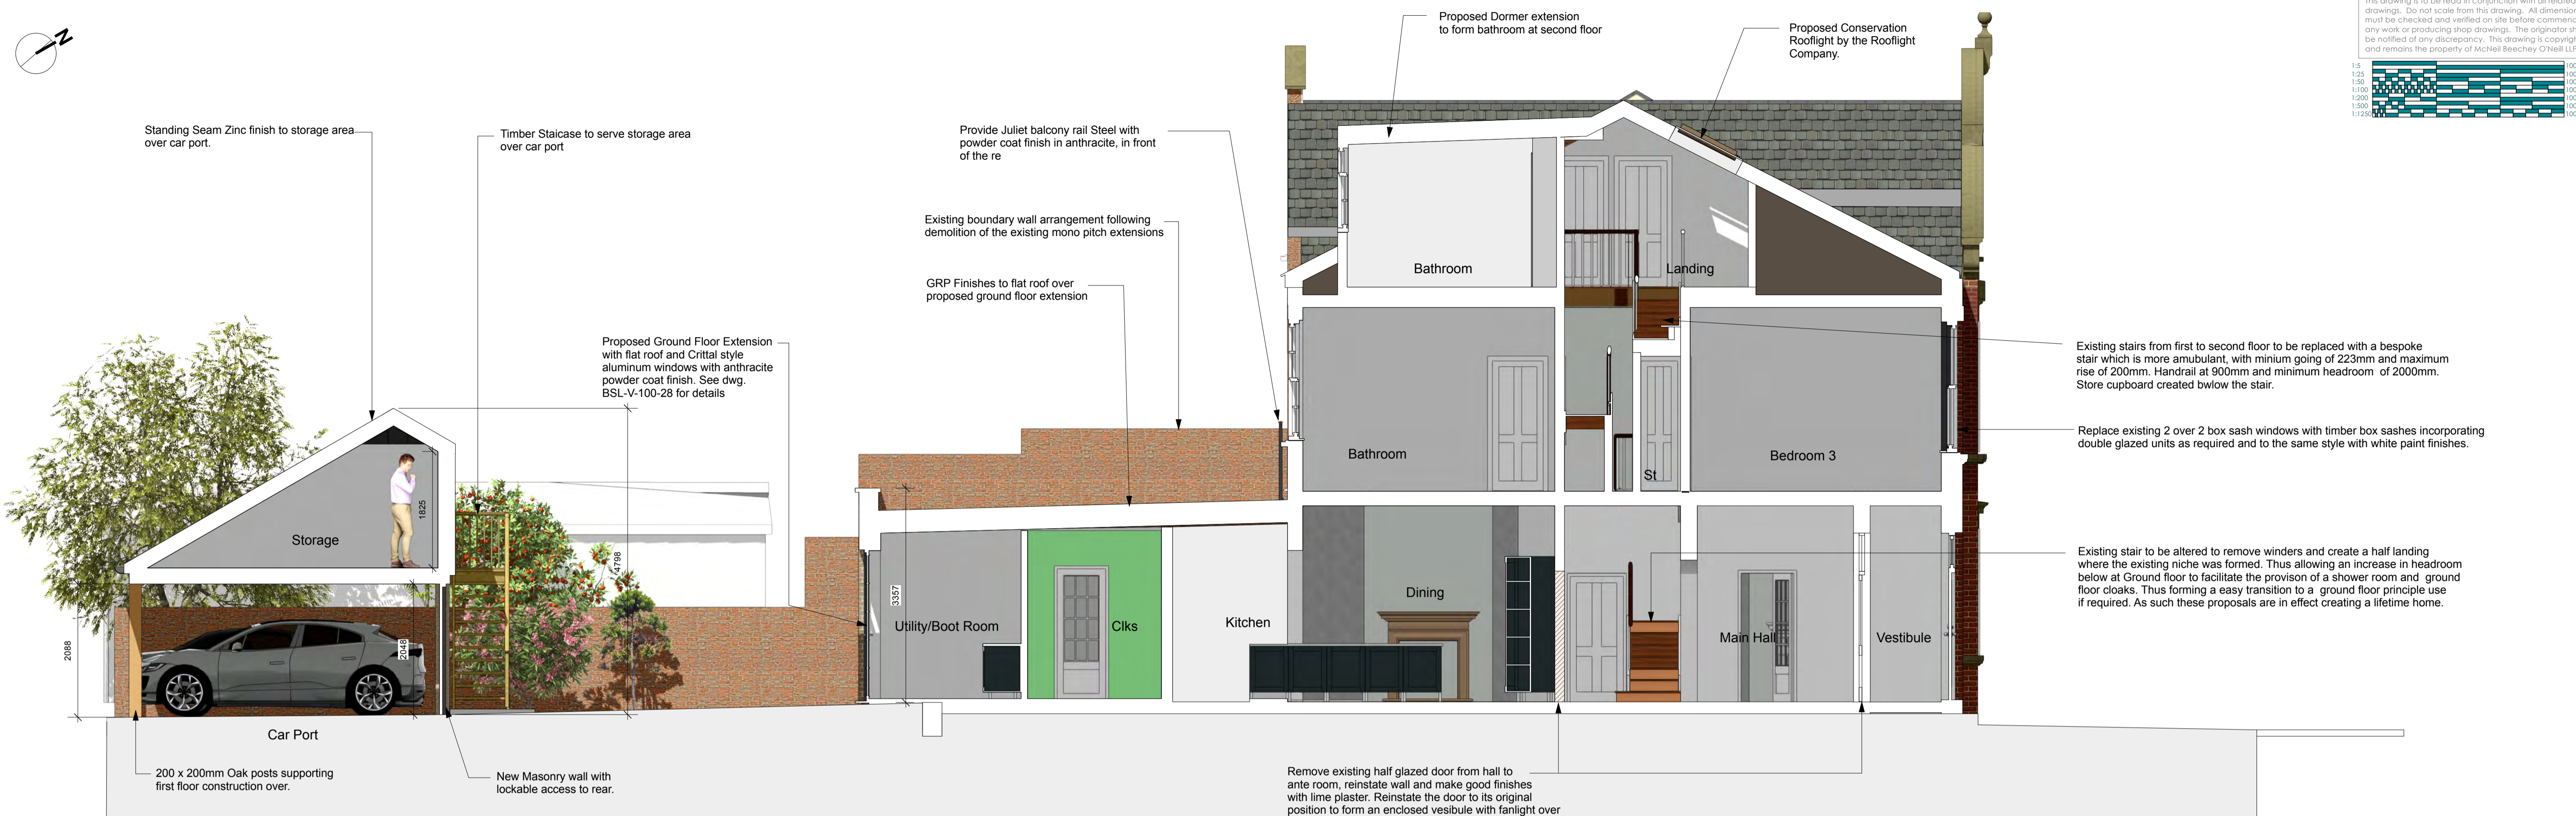

1 South East (Front) Elevation
Scale: 1:50

Front Elevation remains unchanged Fenestrationally. Windows to be replaced with timber box sashes 2 over 2 with DG units finished in white paint. Some repairs to sand stone detailing as required



2 North West (Rear) Elevation
Scale: 1:50

Rev	Date	Details	By
A	19/12/23	Utility Room Revised	KL

mbo architects

Castle Gate House,
26 Castle Gate,
York, YO1 9EP
Tel: 01904 490500
Email: mail@mboarchitects.co.uk

Client:
L. Valdini & C. Woodbine

Project Title:
Proposed Rear Extension & Alterations at 39 Burton Stone Lane, York, YO30 6BT

Drawing Title:
Proposed Elevations & Site Section

Scale @ A1:	Date:	Drawn:
As Noted	Dec 2023	KAL

Project Ref:	Drawing No:	Stage:	Rev:
BSL-V-100.27	3	A	

File Ref: K:\job\BSL-V-Model v6.vwx

PLANNING