


North-East Elevation (front)

North-West Elevation


South-West Elevation




South-East Elevation

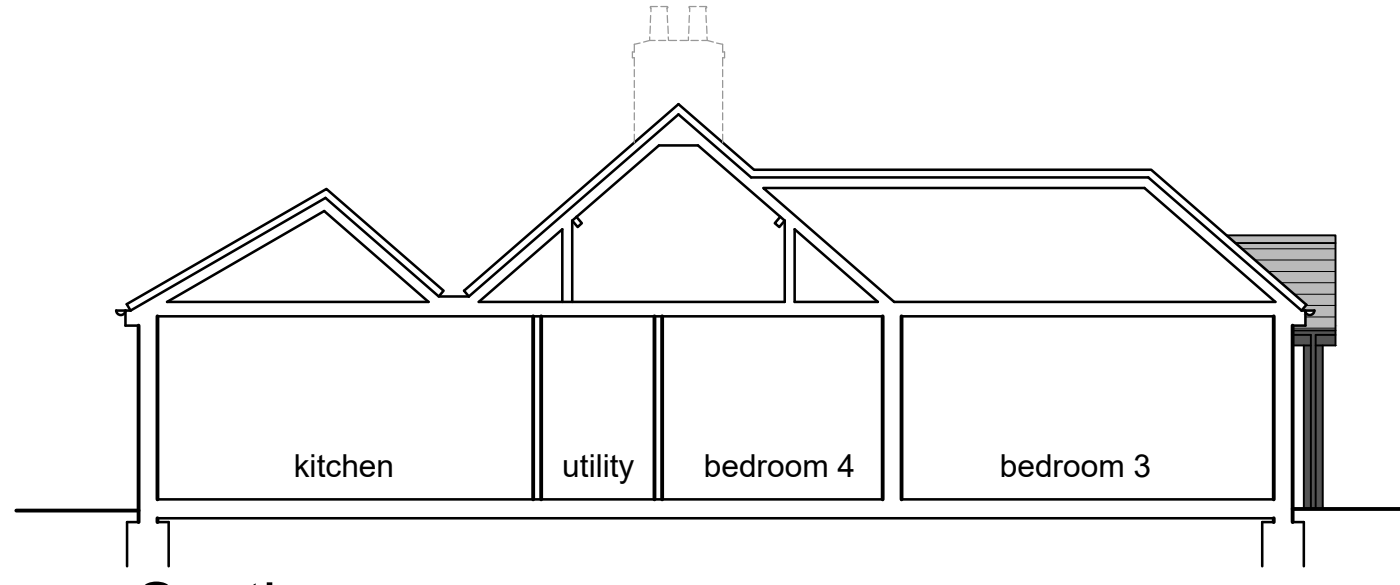


Section

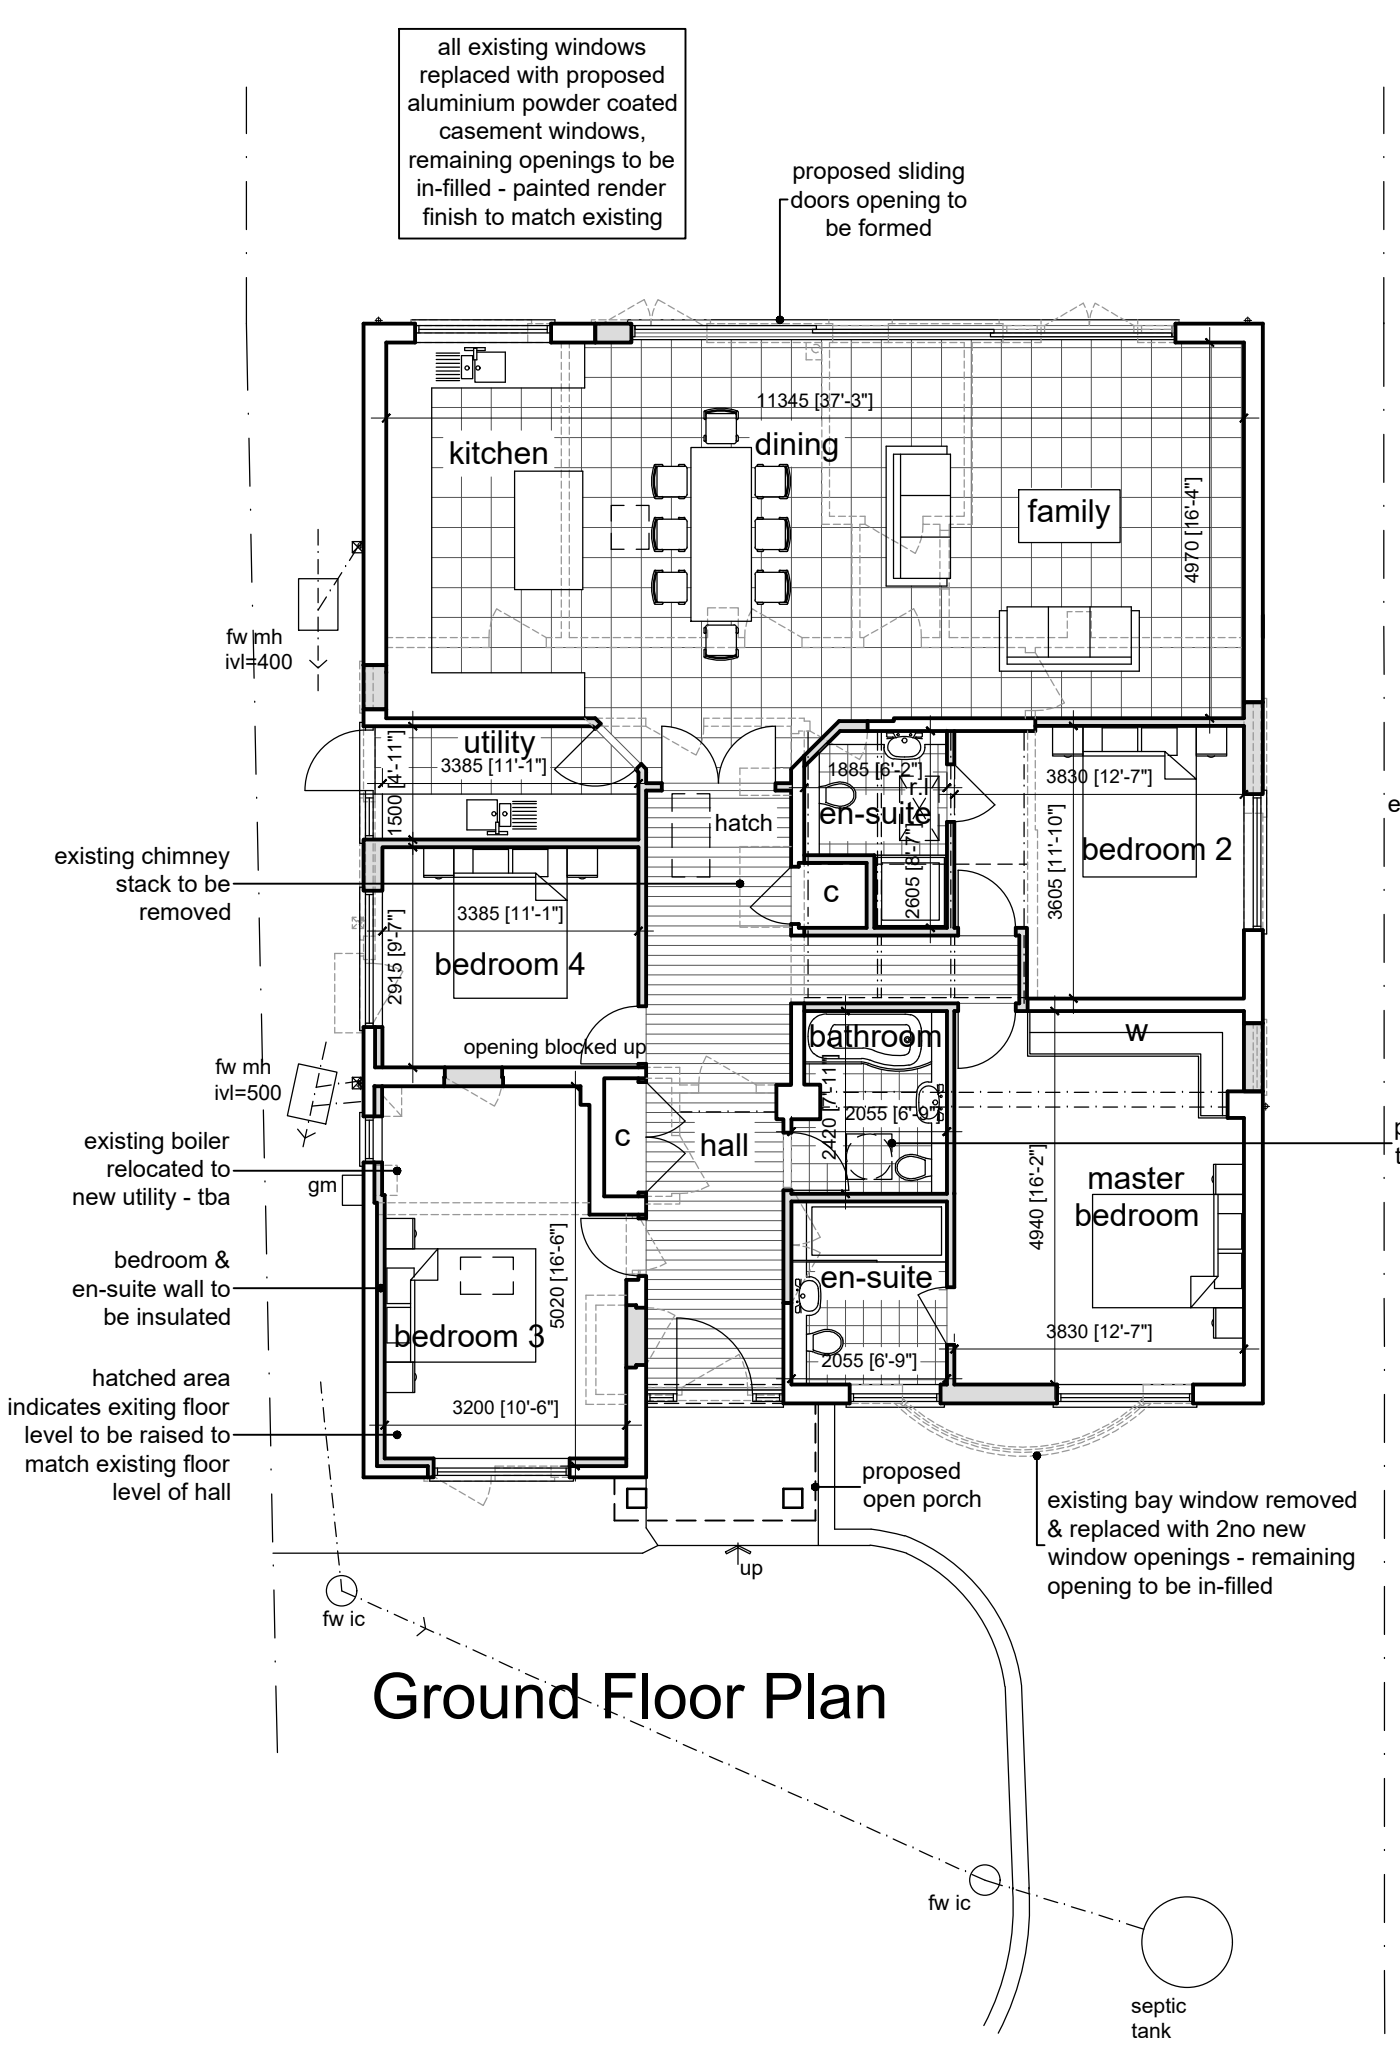


Ground Floor Plan

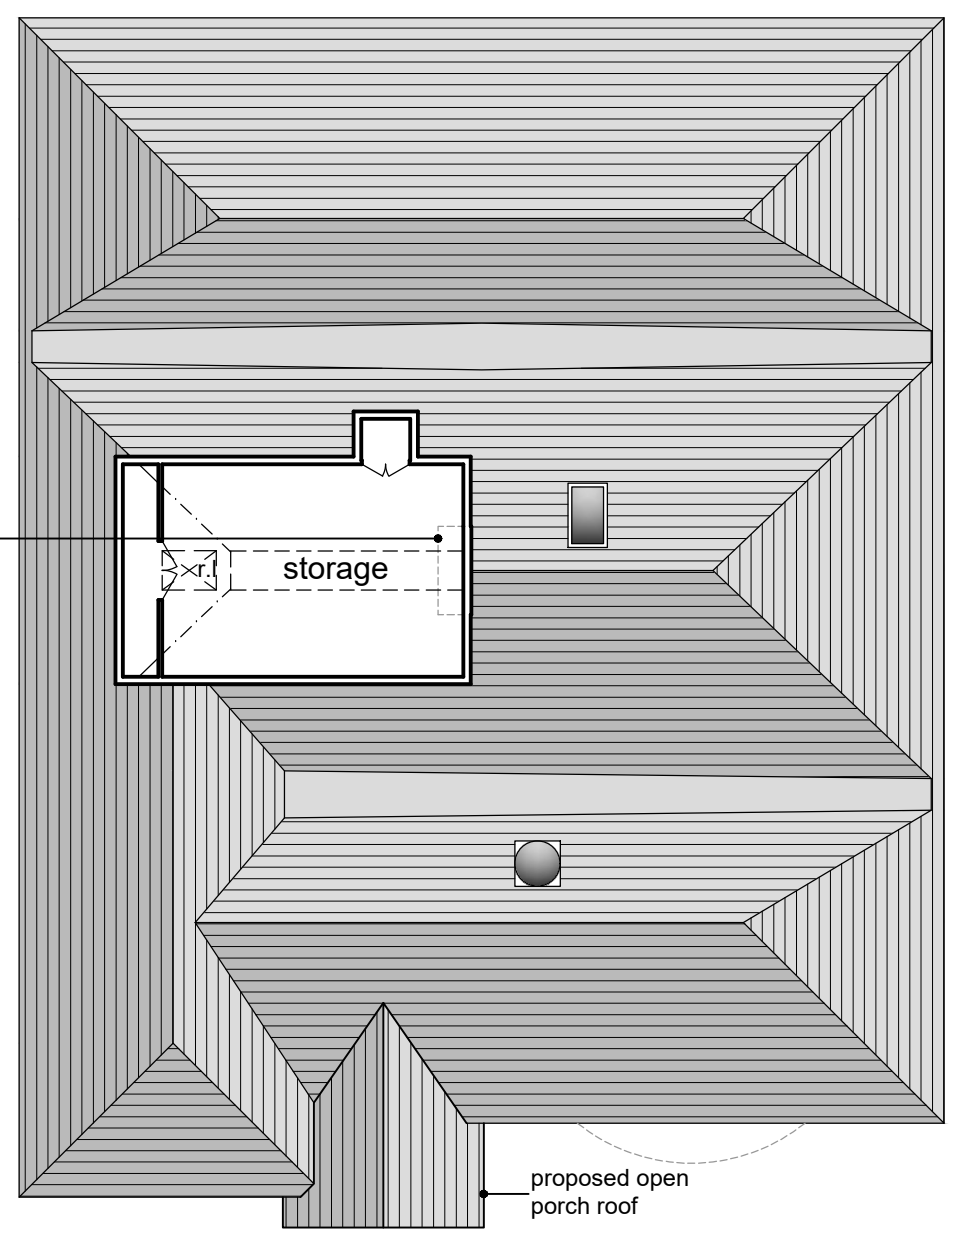


First Floor Plan

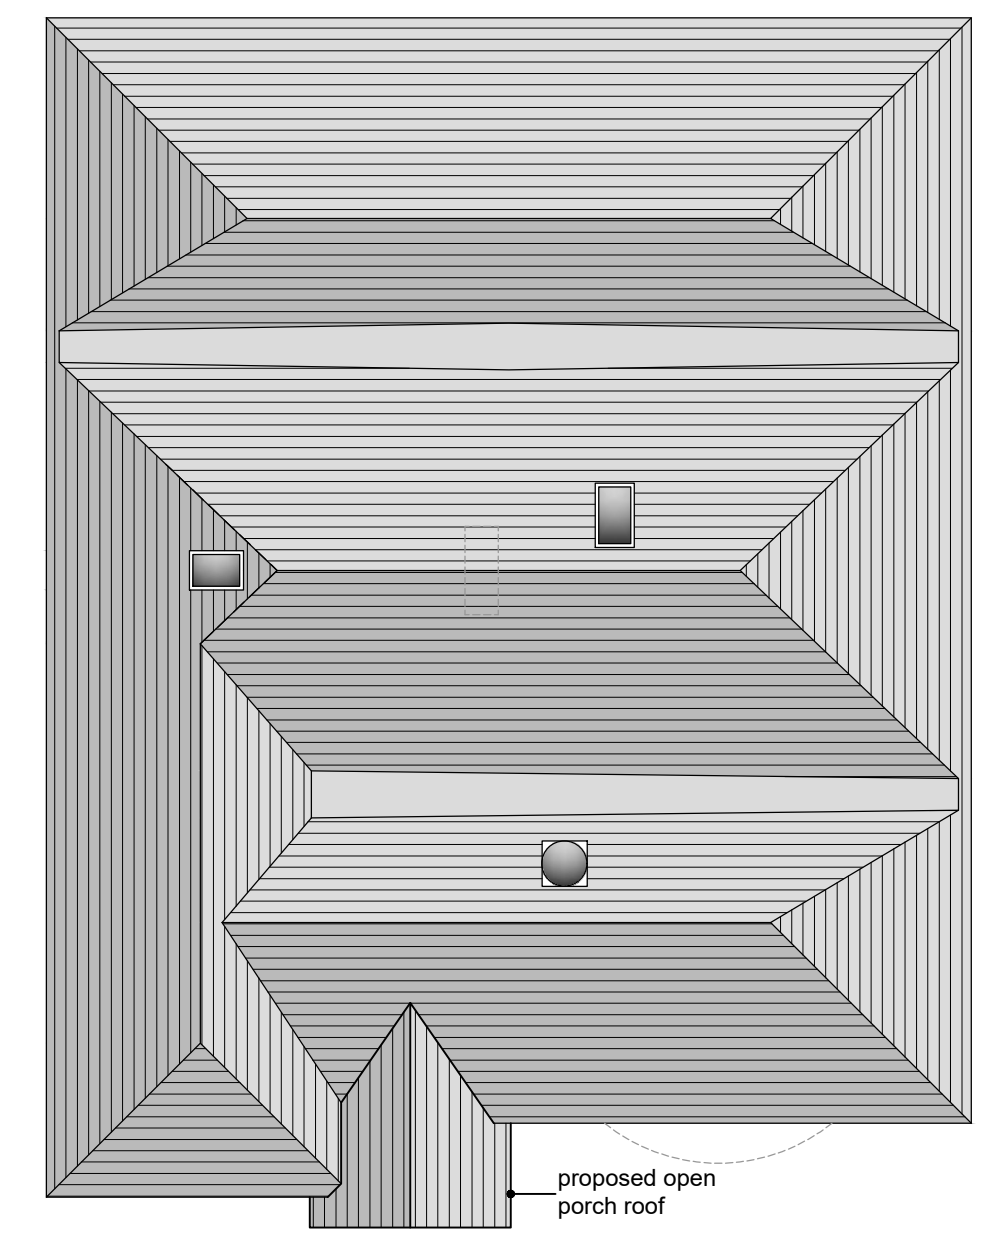

Roof Plan

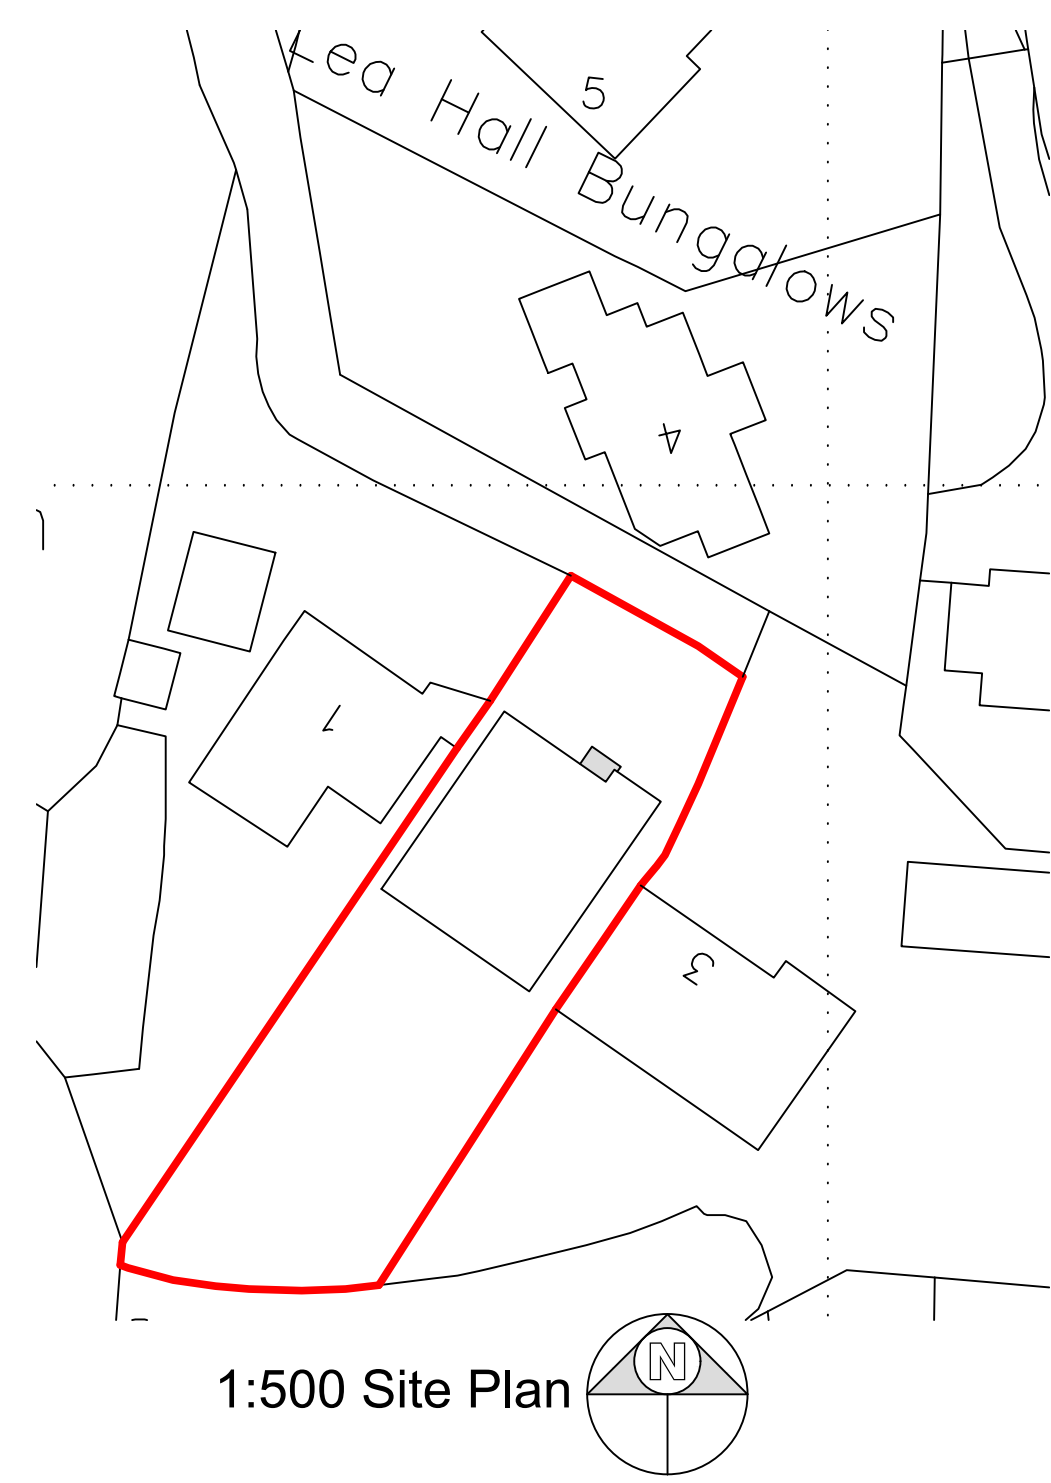

1:500 Site Plan

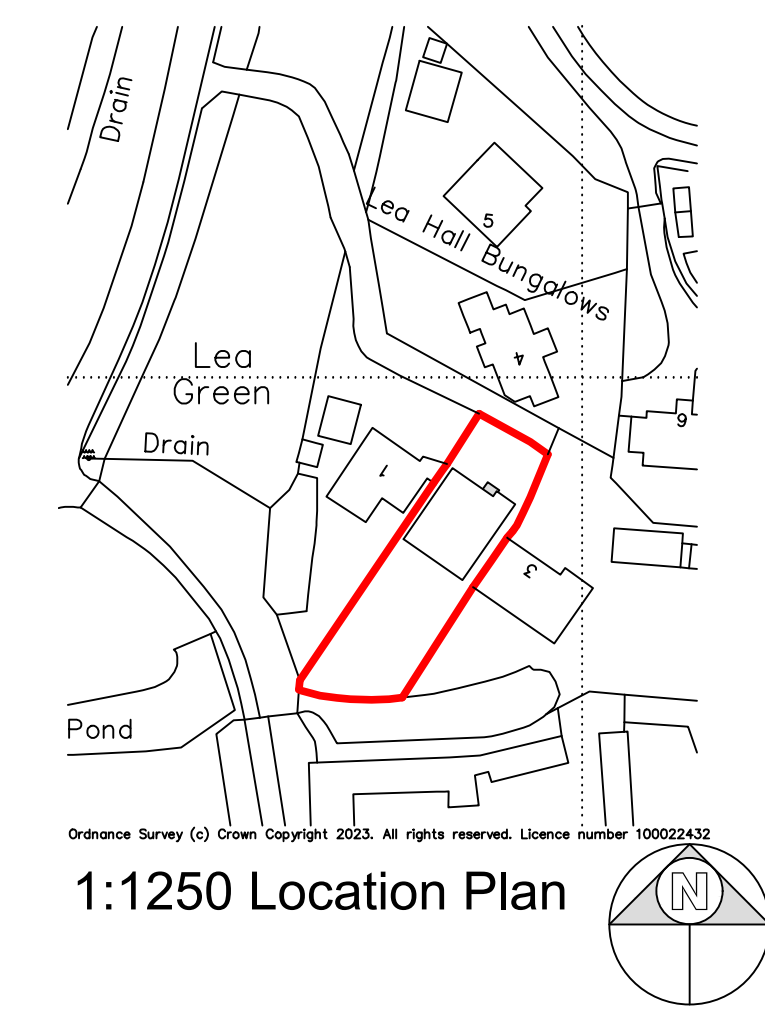

1:1250 Location Plan

notes:
 any discrepancies should be reported immediately
 all dimensions should be checked on site prior to commencement of work
 site/survey based on ordnance survey information provided by prodart systems plc, (www.promap.co.uk) prodart does not guarantee that all past or current uses or features will be identified in the product
 the product does not give details about the actual state or condition of the site nor should it be used or taken to indicate or exclude actual suitability or unsuitability of the site for any particular purpose, or relied upon for determining salability or value, or used as a substitute for any physical investigation or inspection.
 © HERTFORD PLANNING SERVICE
 note
 when printing off pdf's
 it is the responsibility of the user to verify that the resulting prints are to scale on the appropriate sized sheet.
 also that the scale bars on the plan measure correctly.



Westgate House, 37-41 Castle Street,
 Hertford, Herts SG14 1HH
 Tel: 01992 552173
 Email: contact@hertfordplanning.co.uk
 www.hertfordplanning.co.uk



Description
 Project Lea Hall Bungalows 2
 Dunmow Road
 Hatfield Heath, Essex, CM22 7BL
 Drawing PROPOSED
 Plans & Elevations

Date 03/01/2024
 Scale 1:100
 Sheet size A1
 Drawn GPS

20695-P001-B

