

ALL DIMENSIONS TO BE CHECKED & VERIFIED ON SITE

This drawing is the copyright of AHoD Ltd and has been sent to you in confidence and must not be reproduced or disclosed to third parties without our prior permission






Any surveyed information incorporated within this drawing cannot be guaranteed as accurate unless confirmed by a fixed dimension.

Do not scale from this drawing except for planning purposes.

This drawing is to be read in conjunction with all the relevant consultants, suppliers and manufacturer drawings and information.



All dimensions are in millimeters except where noted otherwise.

NOTES

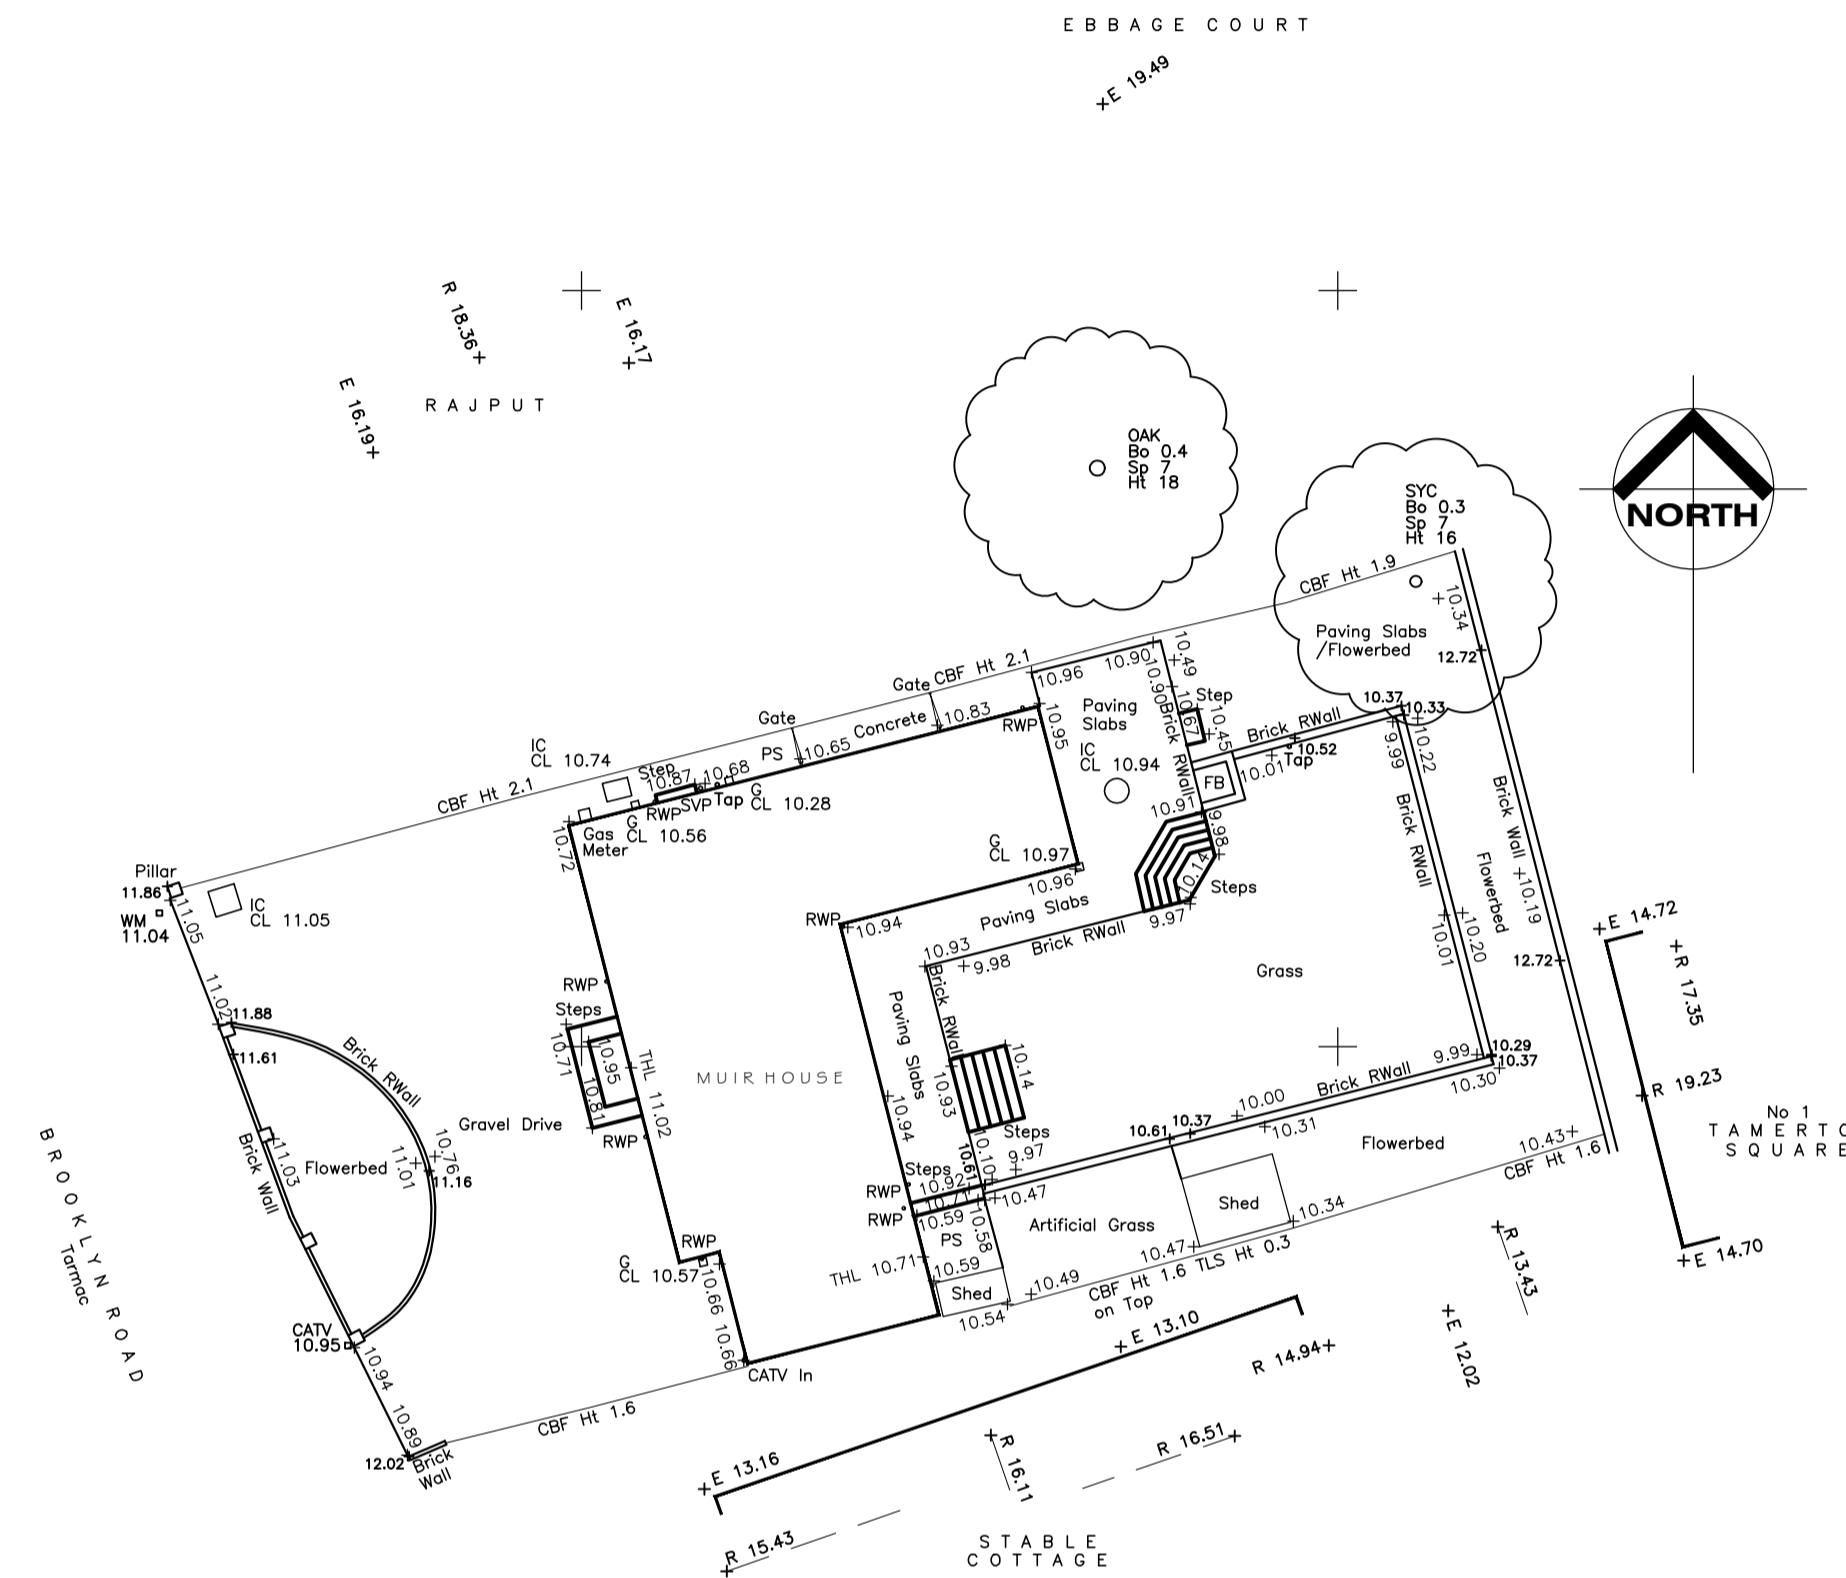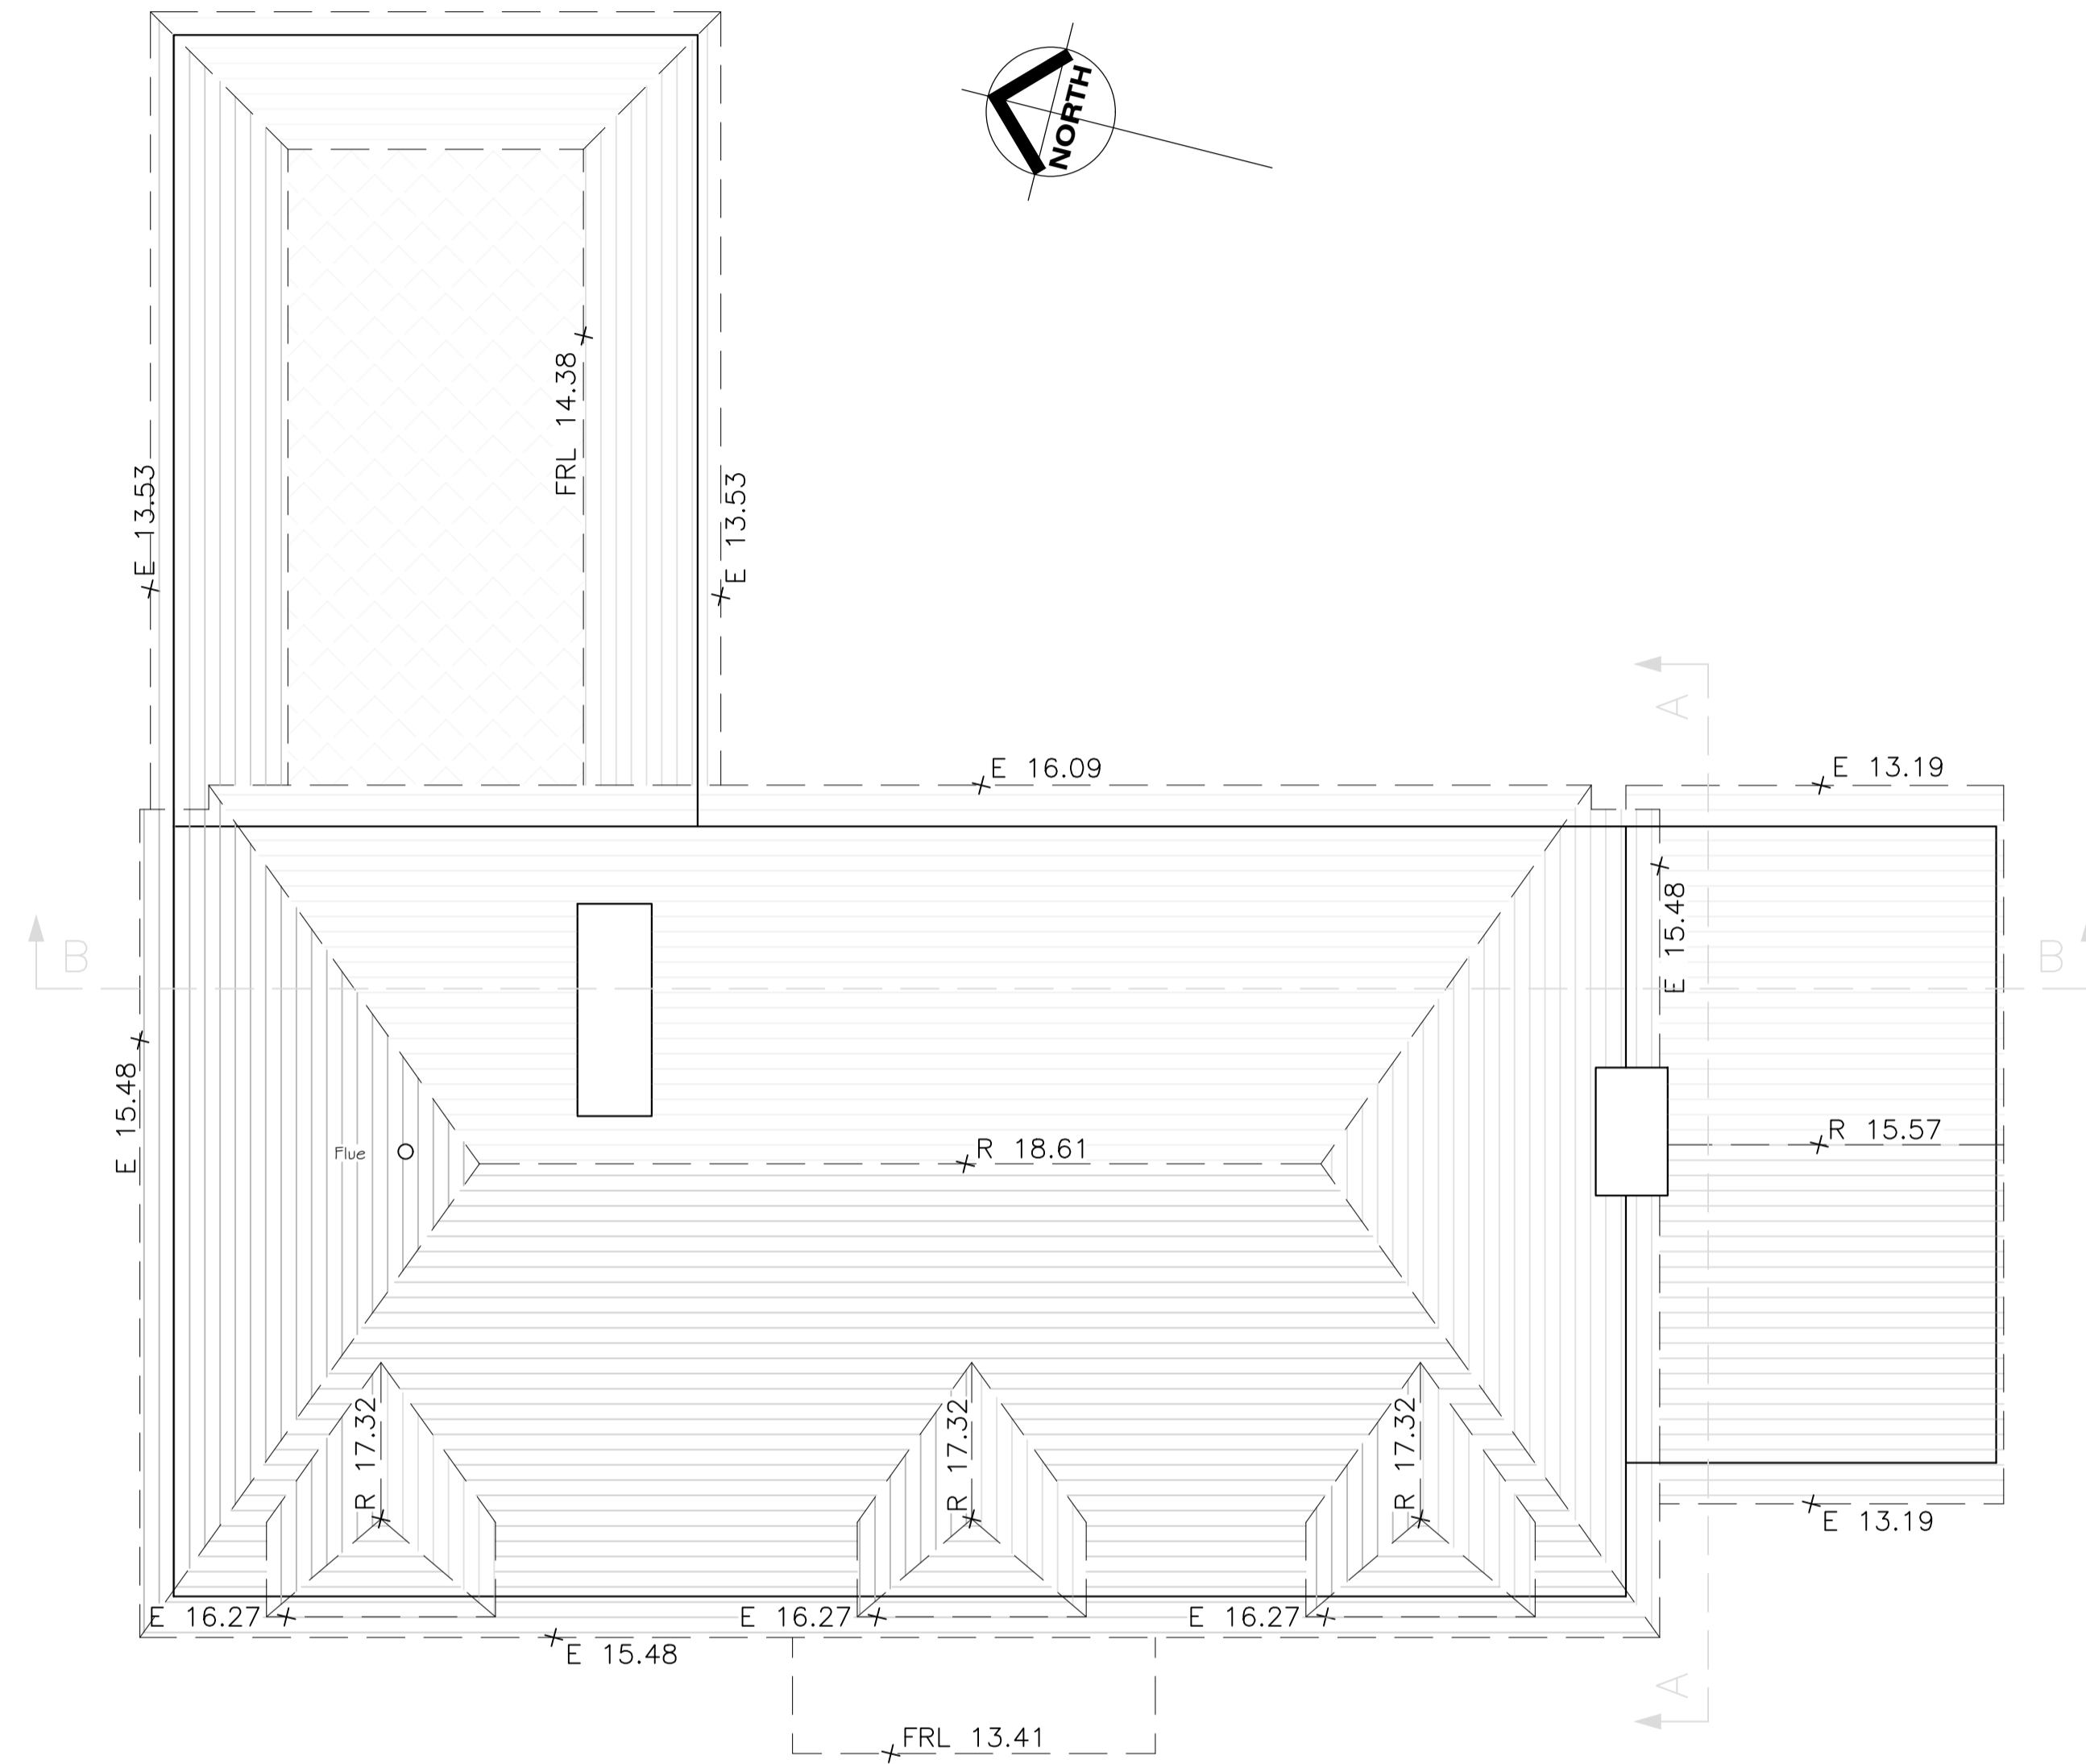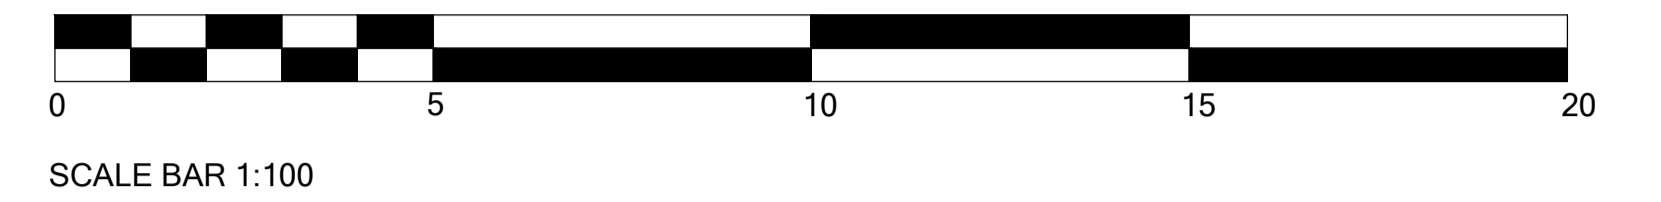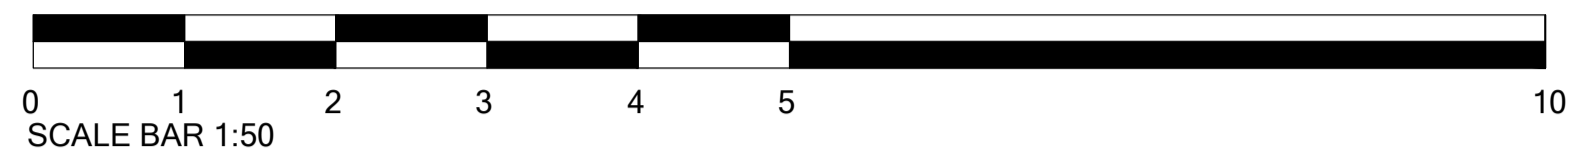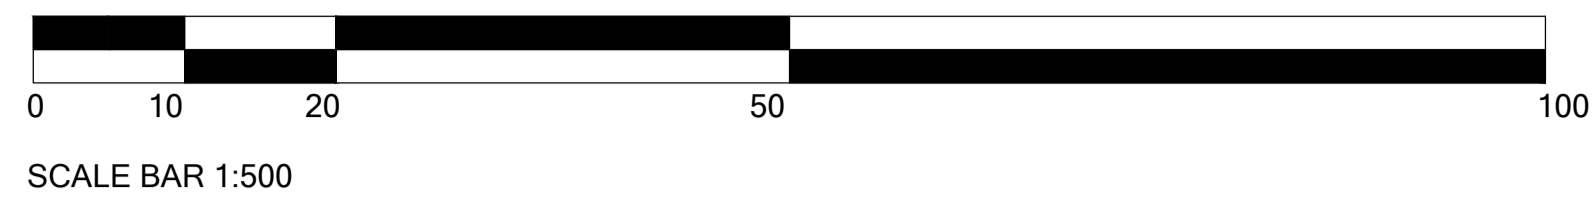


EXISTING ROOF PLAN 1:50

EXISTING SITE PLAN 1:200

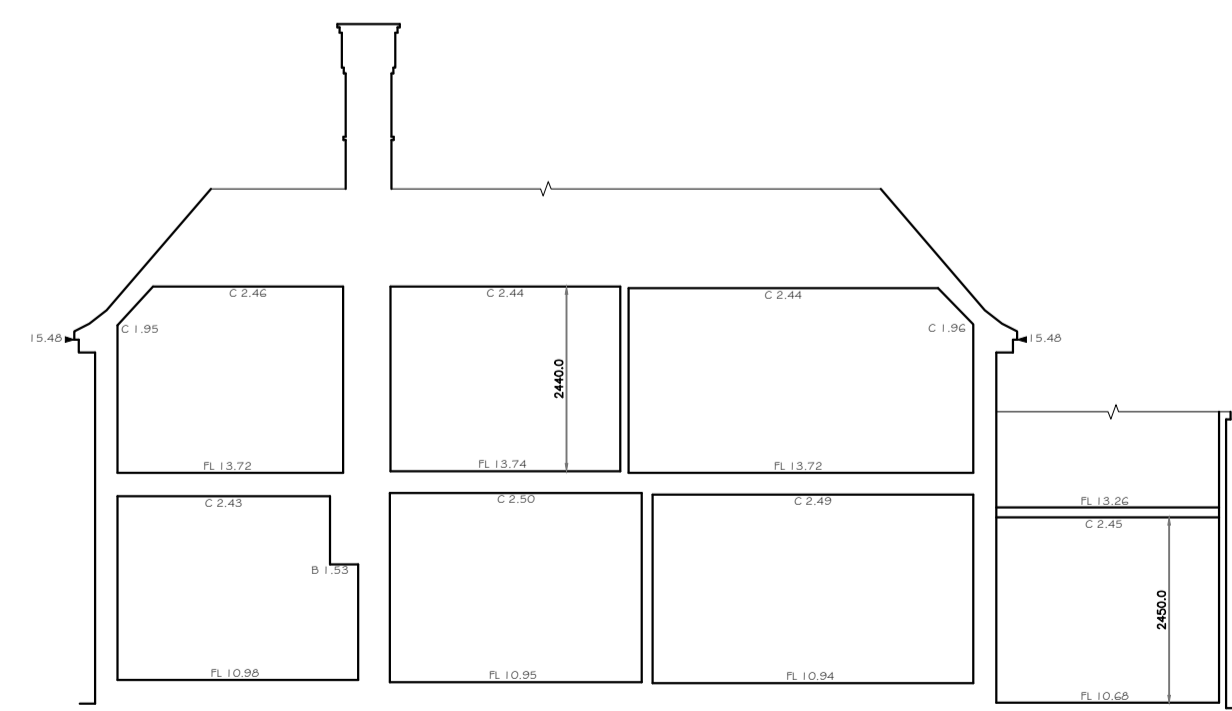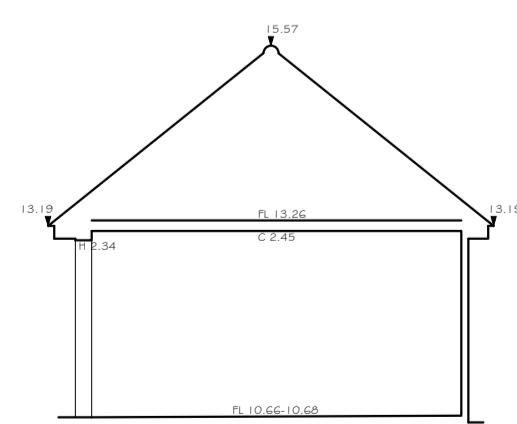

EXISTING SECTION A-A 1:100

EXISTING SECTION B-B 1:100

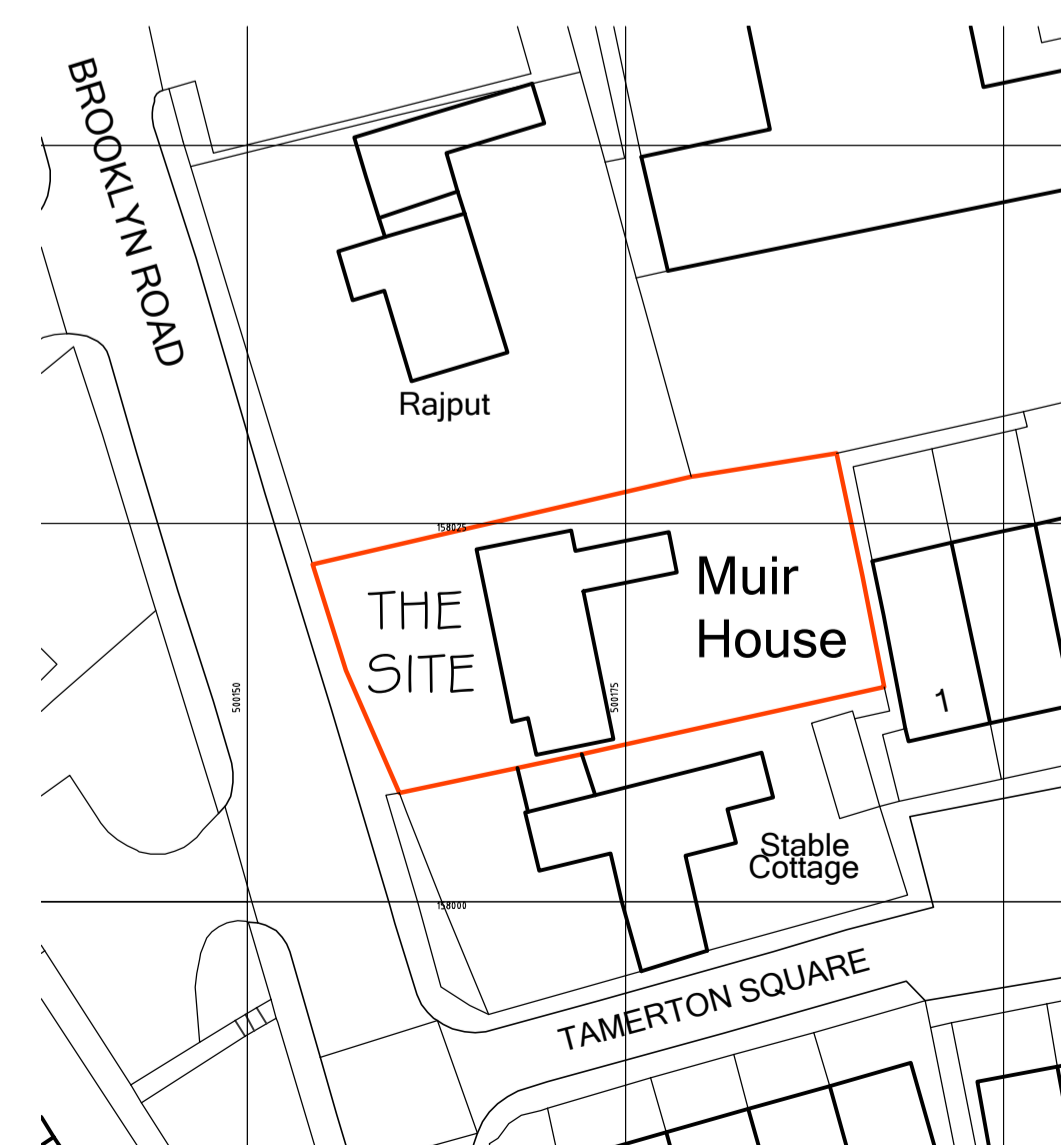

EXISTING BLOCK PLAN 1:500

NB: Please note the accuracy and position of any boundary or public sewer line services within this extract cannot be guaranteed. No liability of any kind is accepted by AHoD for any error or omission.

Project  
**Muir House**  
 Brooklyn Road  
 Woking  
 GU22 7TJ

Client  
 HOGBEN

Title  
**Existing Roof Plan, Section,  
 Site & Block Plans**



Knockhundred Row  
 Midhurst  
 West Sussex  
 GU29 9DQ  
 01730 858 460  
 hello@alchemyhouseofdesign.com

Scale	as noted @ A1 Paper Size
Date	October 2023
Drawn	SD
Checked	js
Status	Existing
Drawing No 2023-05-570-002	Status E
	Revision