


Existing Plan

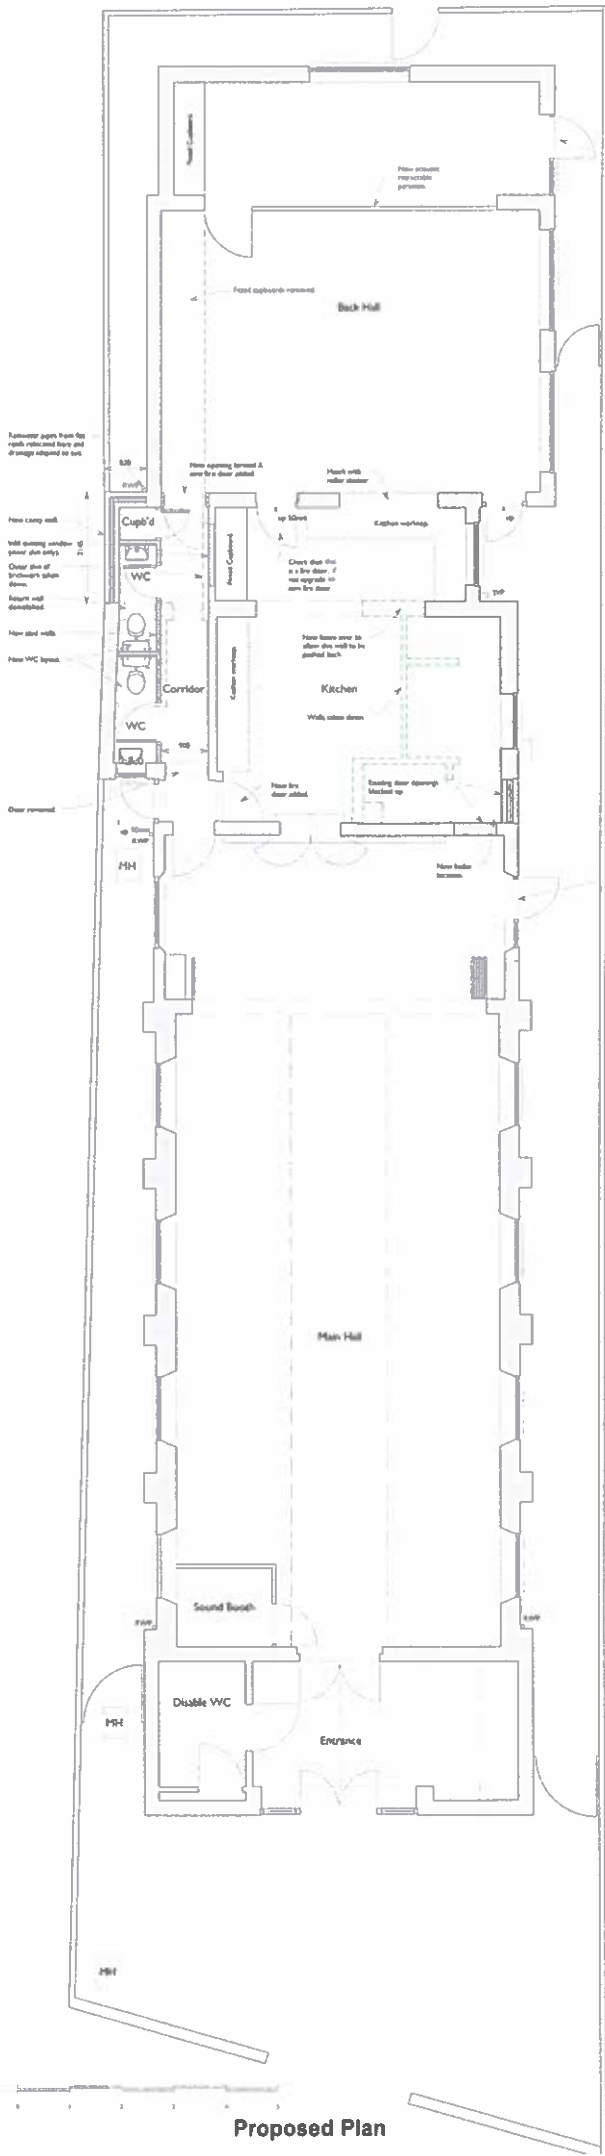

Proposed Plan

New opening door to be added at existing opening

Existing window opening intended door to be 10'6" over existing floor and ceiling.



Key

	Existing Walls
	Existing Walls
	Existing Walls to be Demolished

Revisions
Rev P1 - 20/12/23 - Final Issue

Project
2023 Alterations

Address
83 Old Road, Frinton-on-Sea, Essex. CO13 9BY

Client
Frinton Gospel Chapel

Contract No
009-2-05 P1

Date
Dec. 2023

Scale @ A1
1:50

Drawing Title
Existing & Proposed Ground Floor Plans for Building Control.