


Do not scale from this drawing.  
 All information shown is to be checked on site  
 for accuracy and fit. Any discrepancies or omissions  
 to be reported to Arcady Architects immediately.



FRONT ELEVATION - Plot 3



END / GARDEN ELEVATION

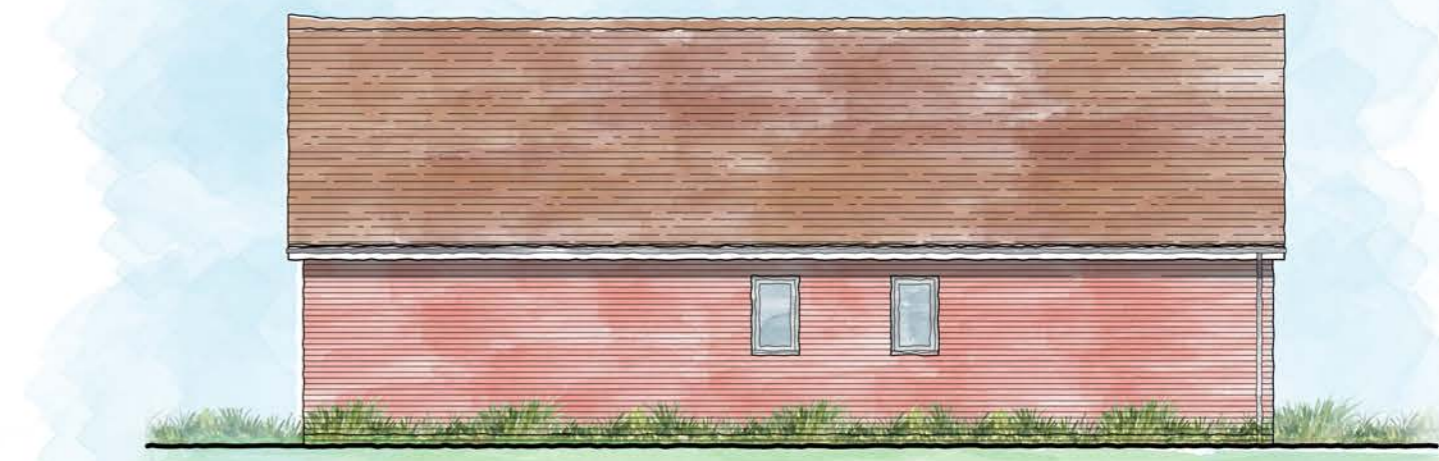

REAR / GARDEN ELEVATION




END / GARDEN ELEVATION




PLOT 3  
 GROSS INTERNAL FLOOR AREA:  
 77.80 SQ M / 837 SQ FT

GROUND FLOOR PLAN Scale 1:100

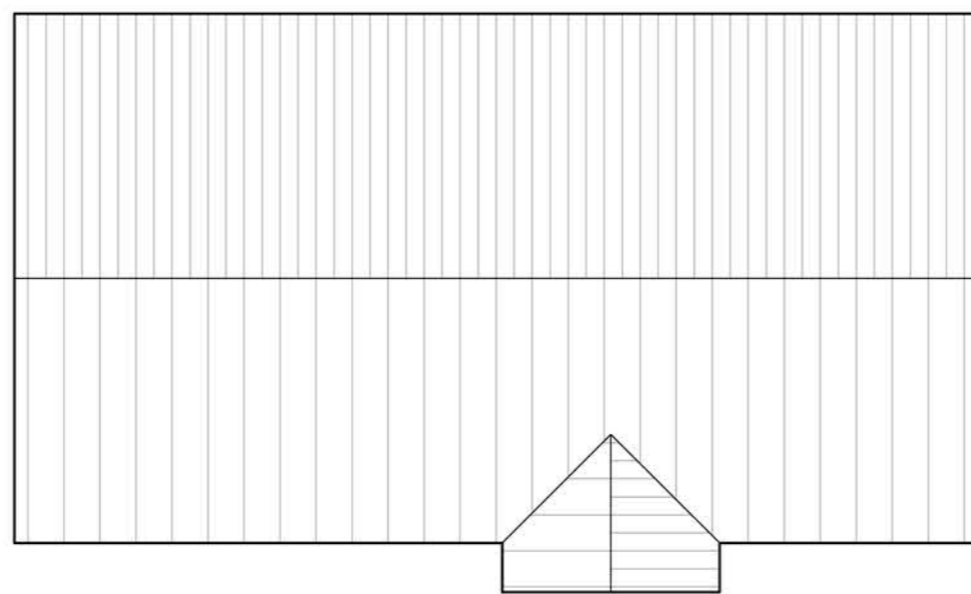

ROOF PLAN

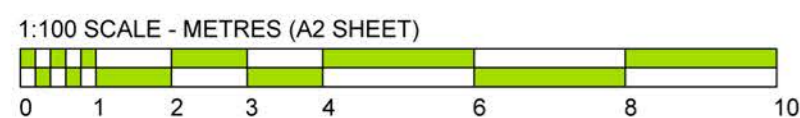

REVISION		DATE	DRAWN
PROJECT: THORPE ROAD, WEELEY			
TITLE: PLANS & ELEVATIONS AS PROPOSED PLOT 3			
SCALE: 1:100	DATE: DEC 23	DRAWN: CW	CHKD:
No. 21/12/112		REV.	
Unit 4   Phillows Barns   Hammonds Road Little Baddow   Essex   CM3 4BG Tel: 01245 464681   www.arcadyarchitects.co.uk			

