



GROUND FLOOR PLAN




SIDE ELEVATION

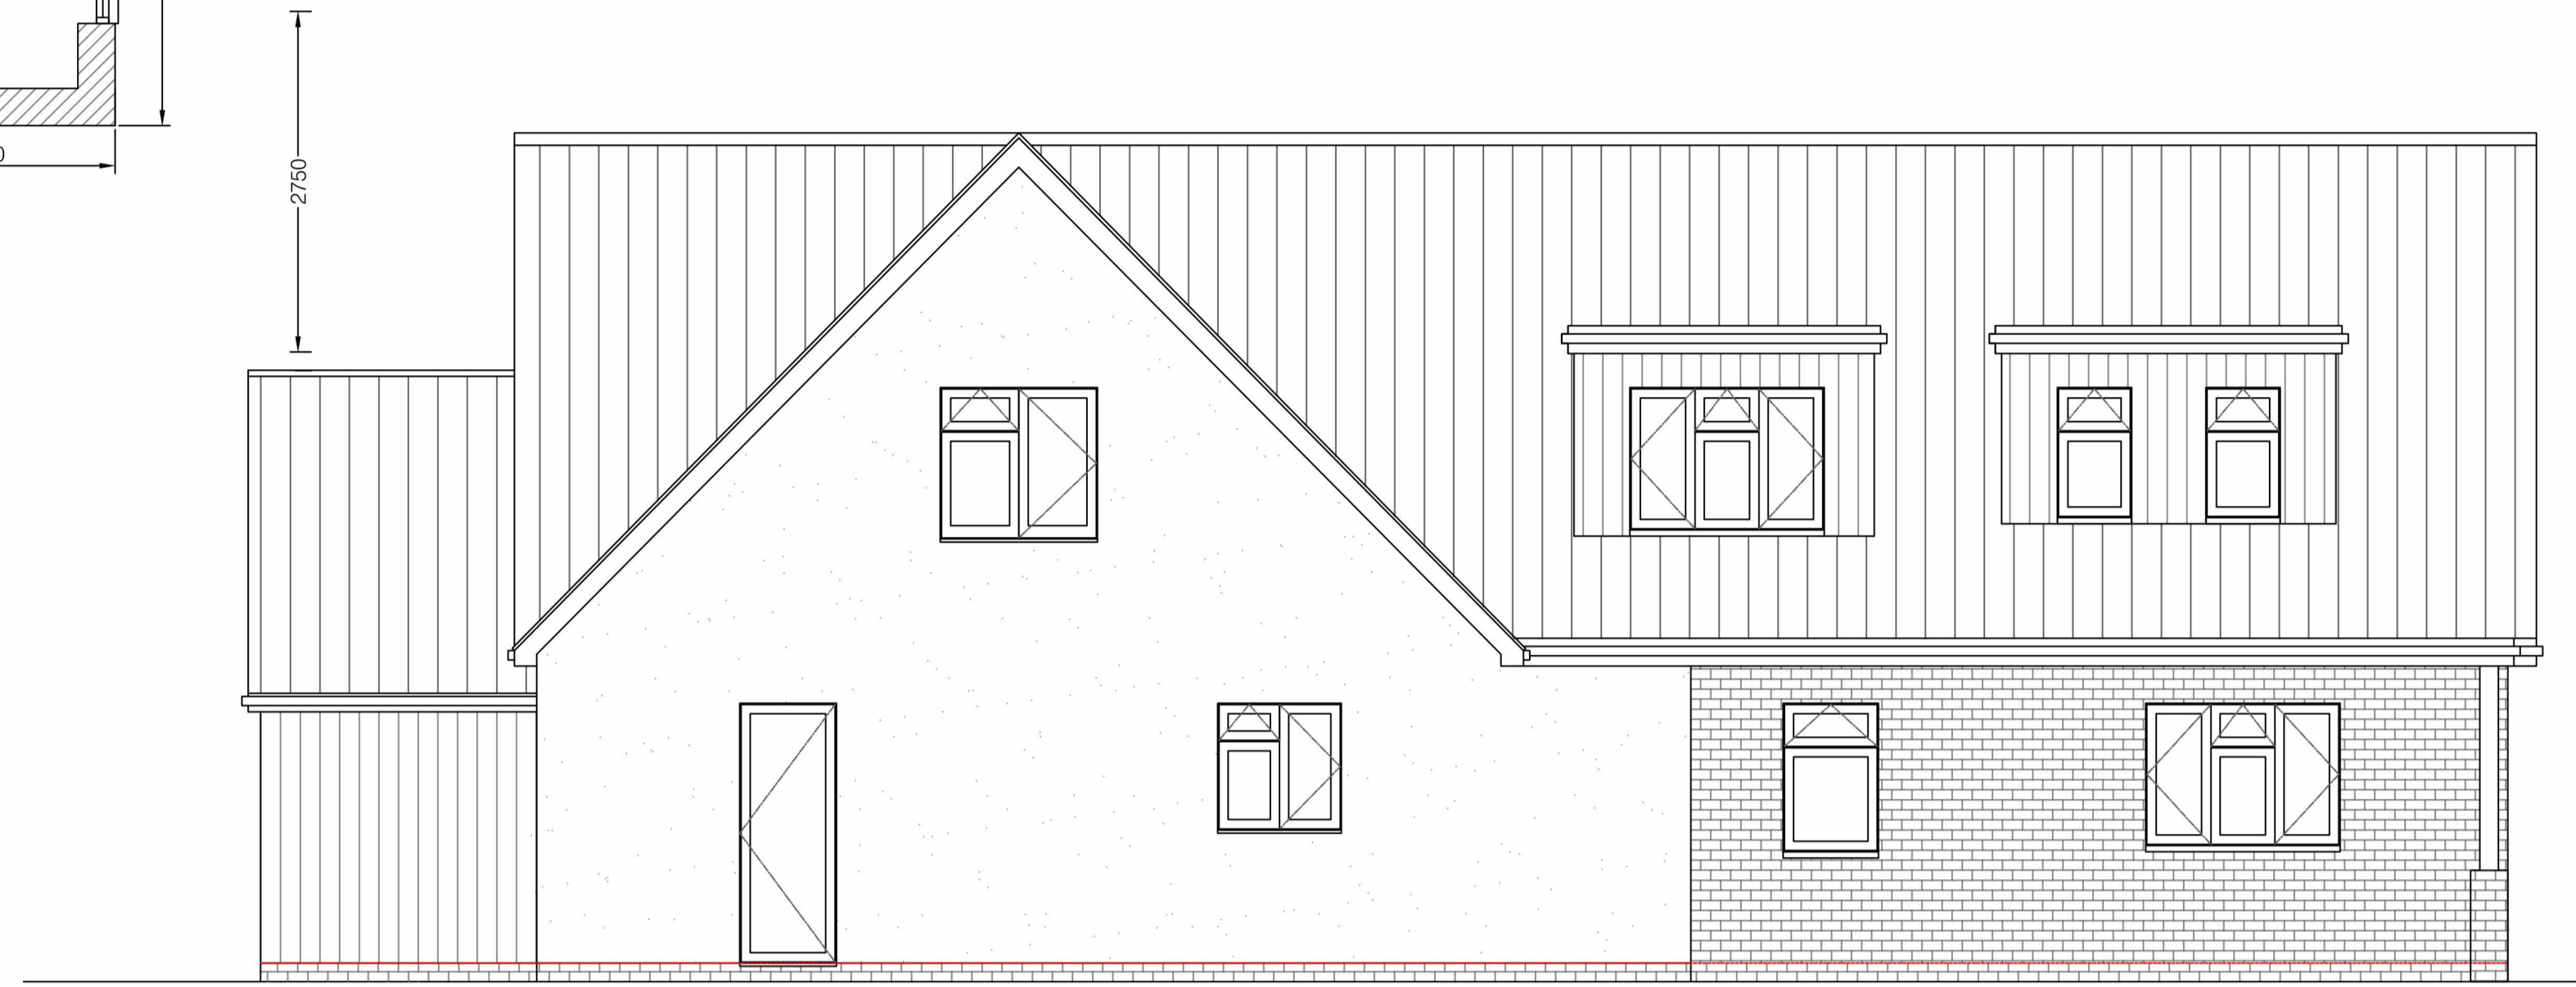


FRONT ELEVATION

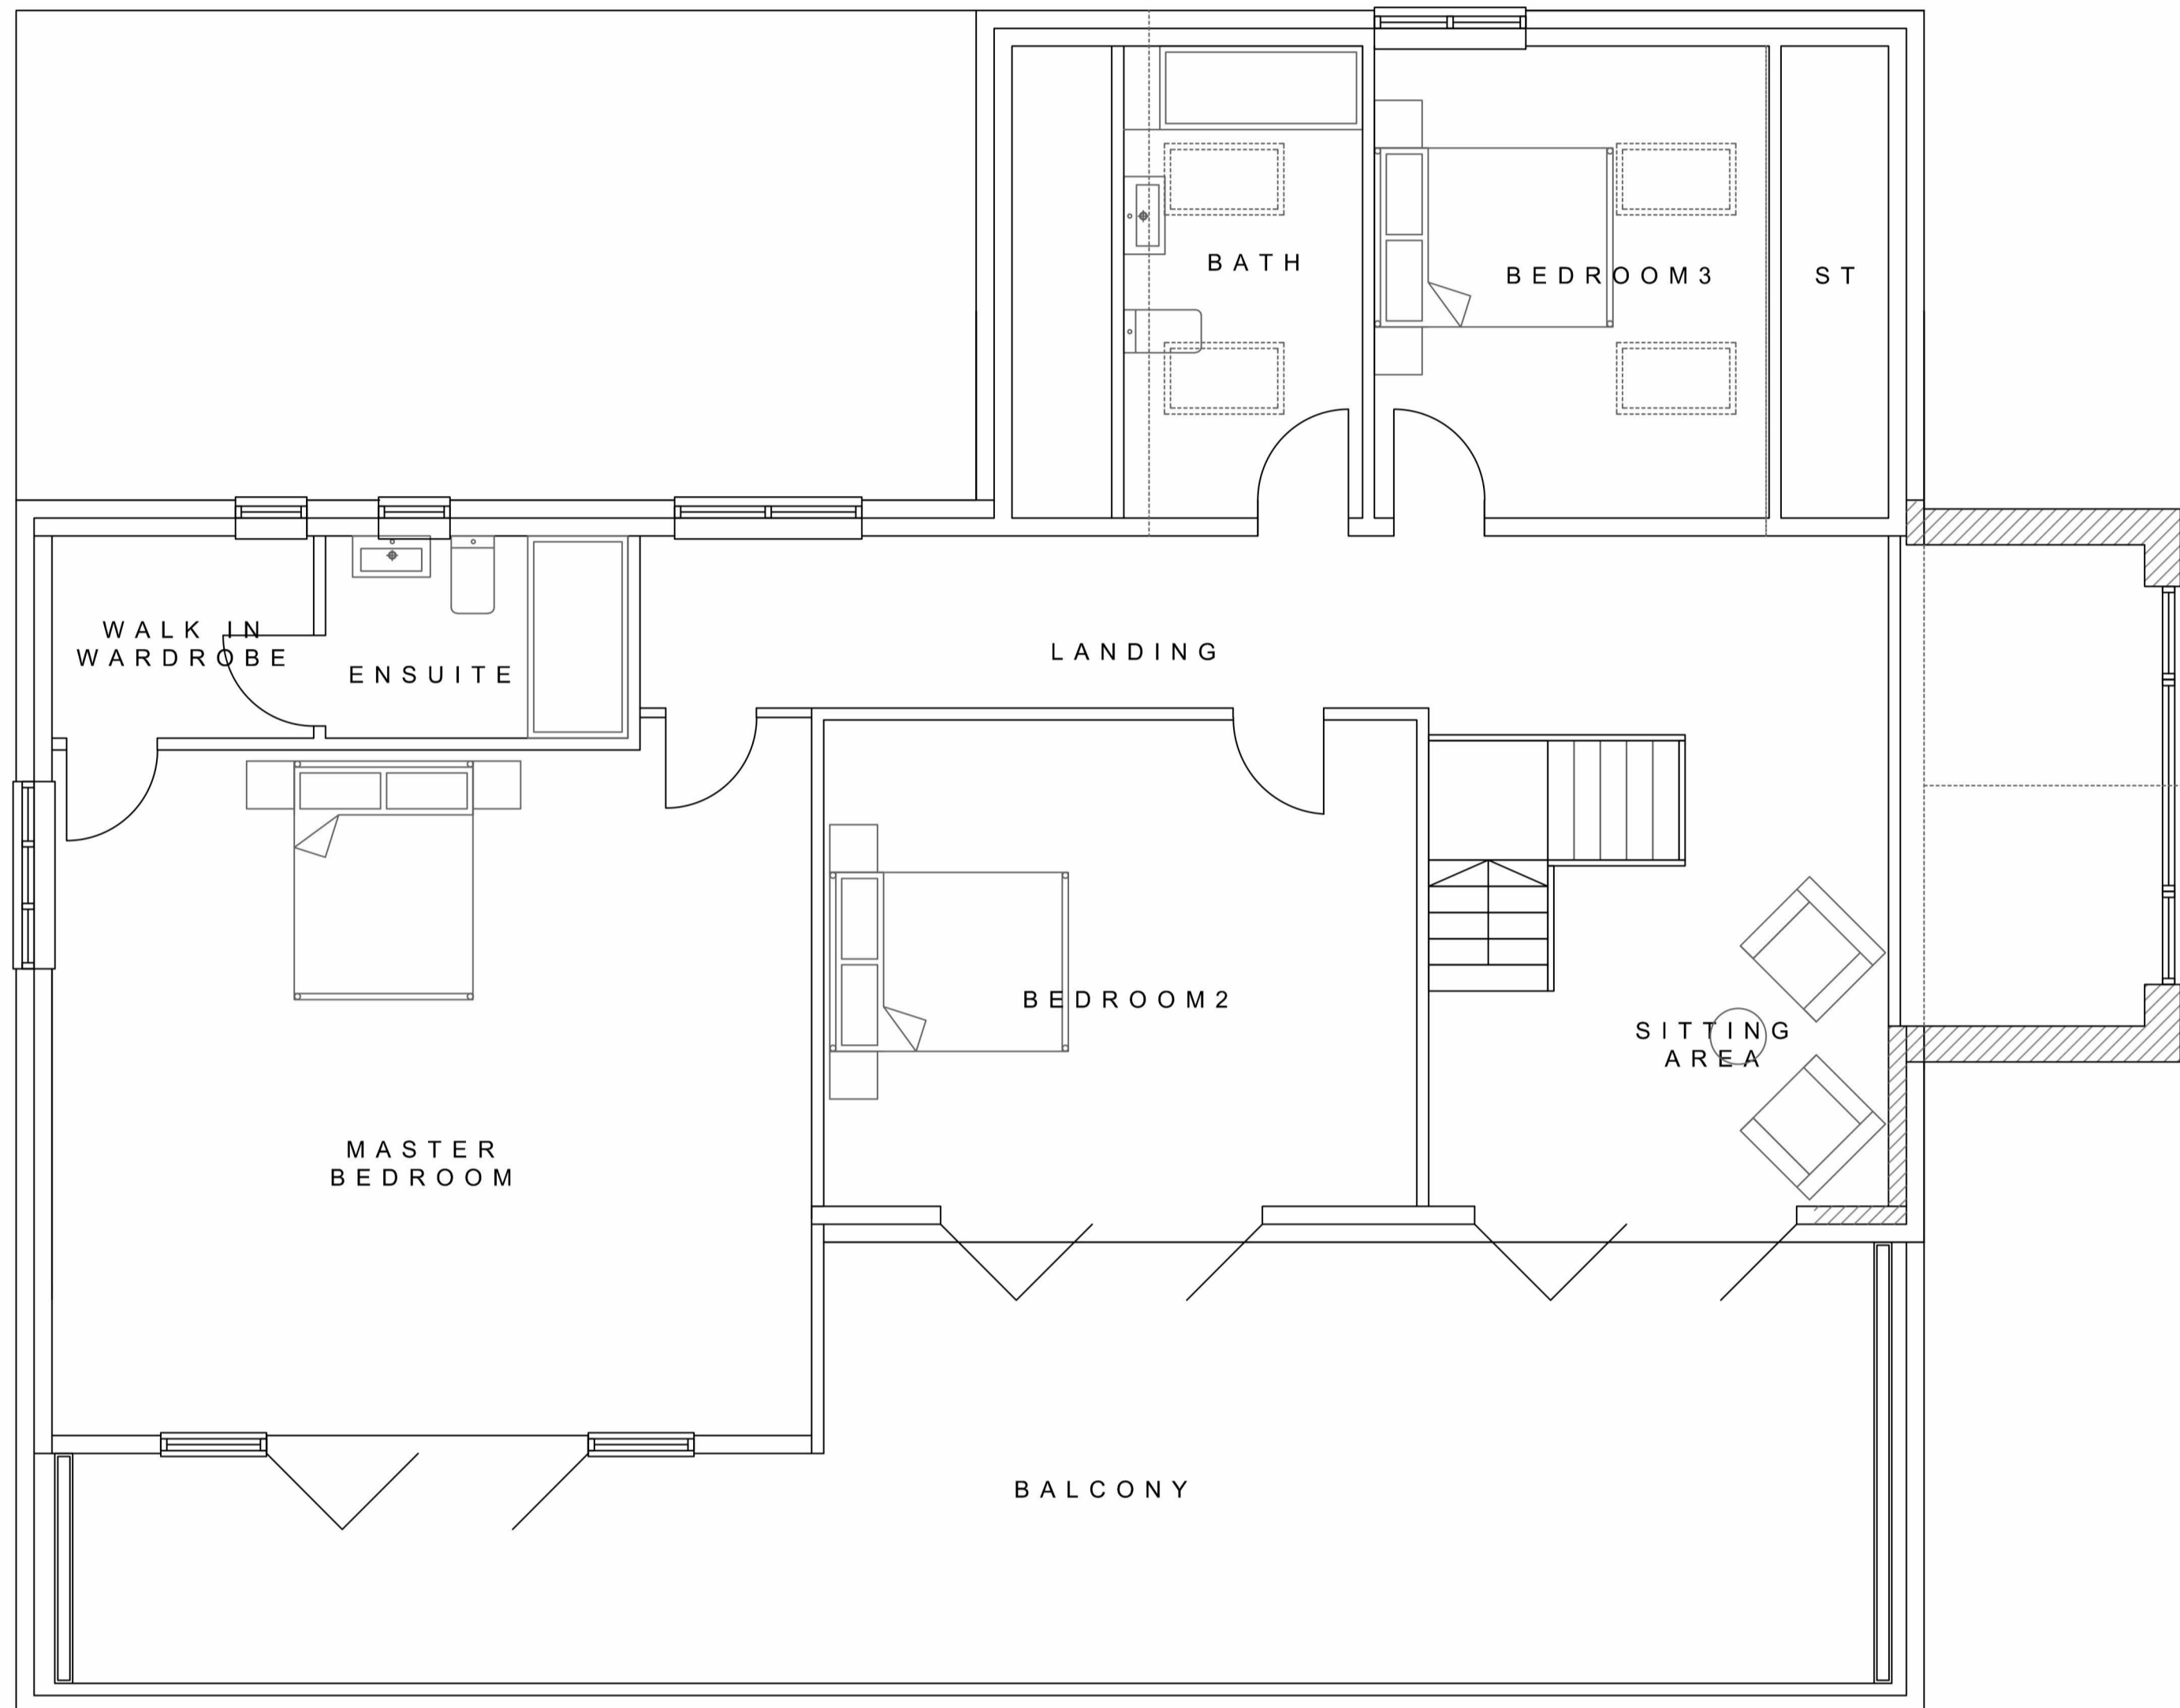


FIRST FLOOR PLAN

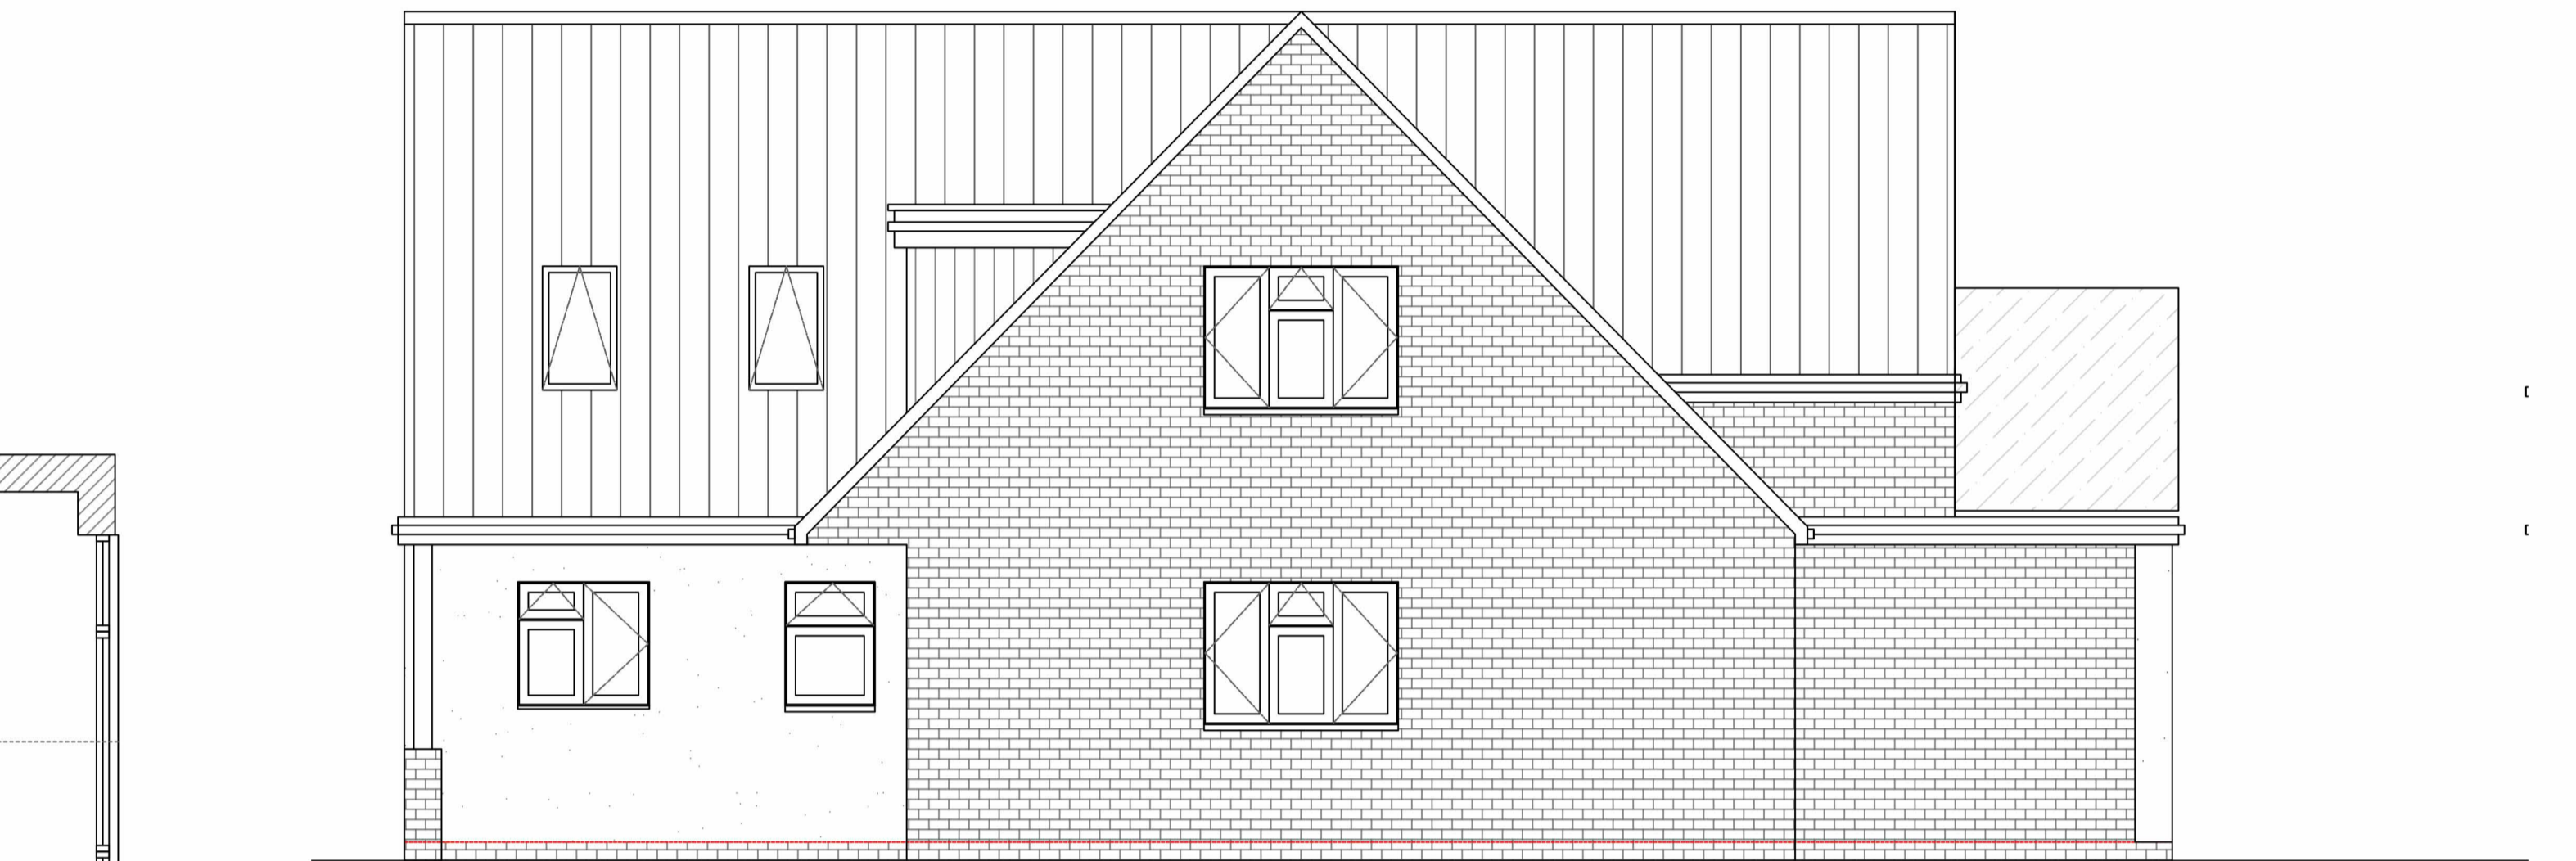


SIDE ELEVATION

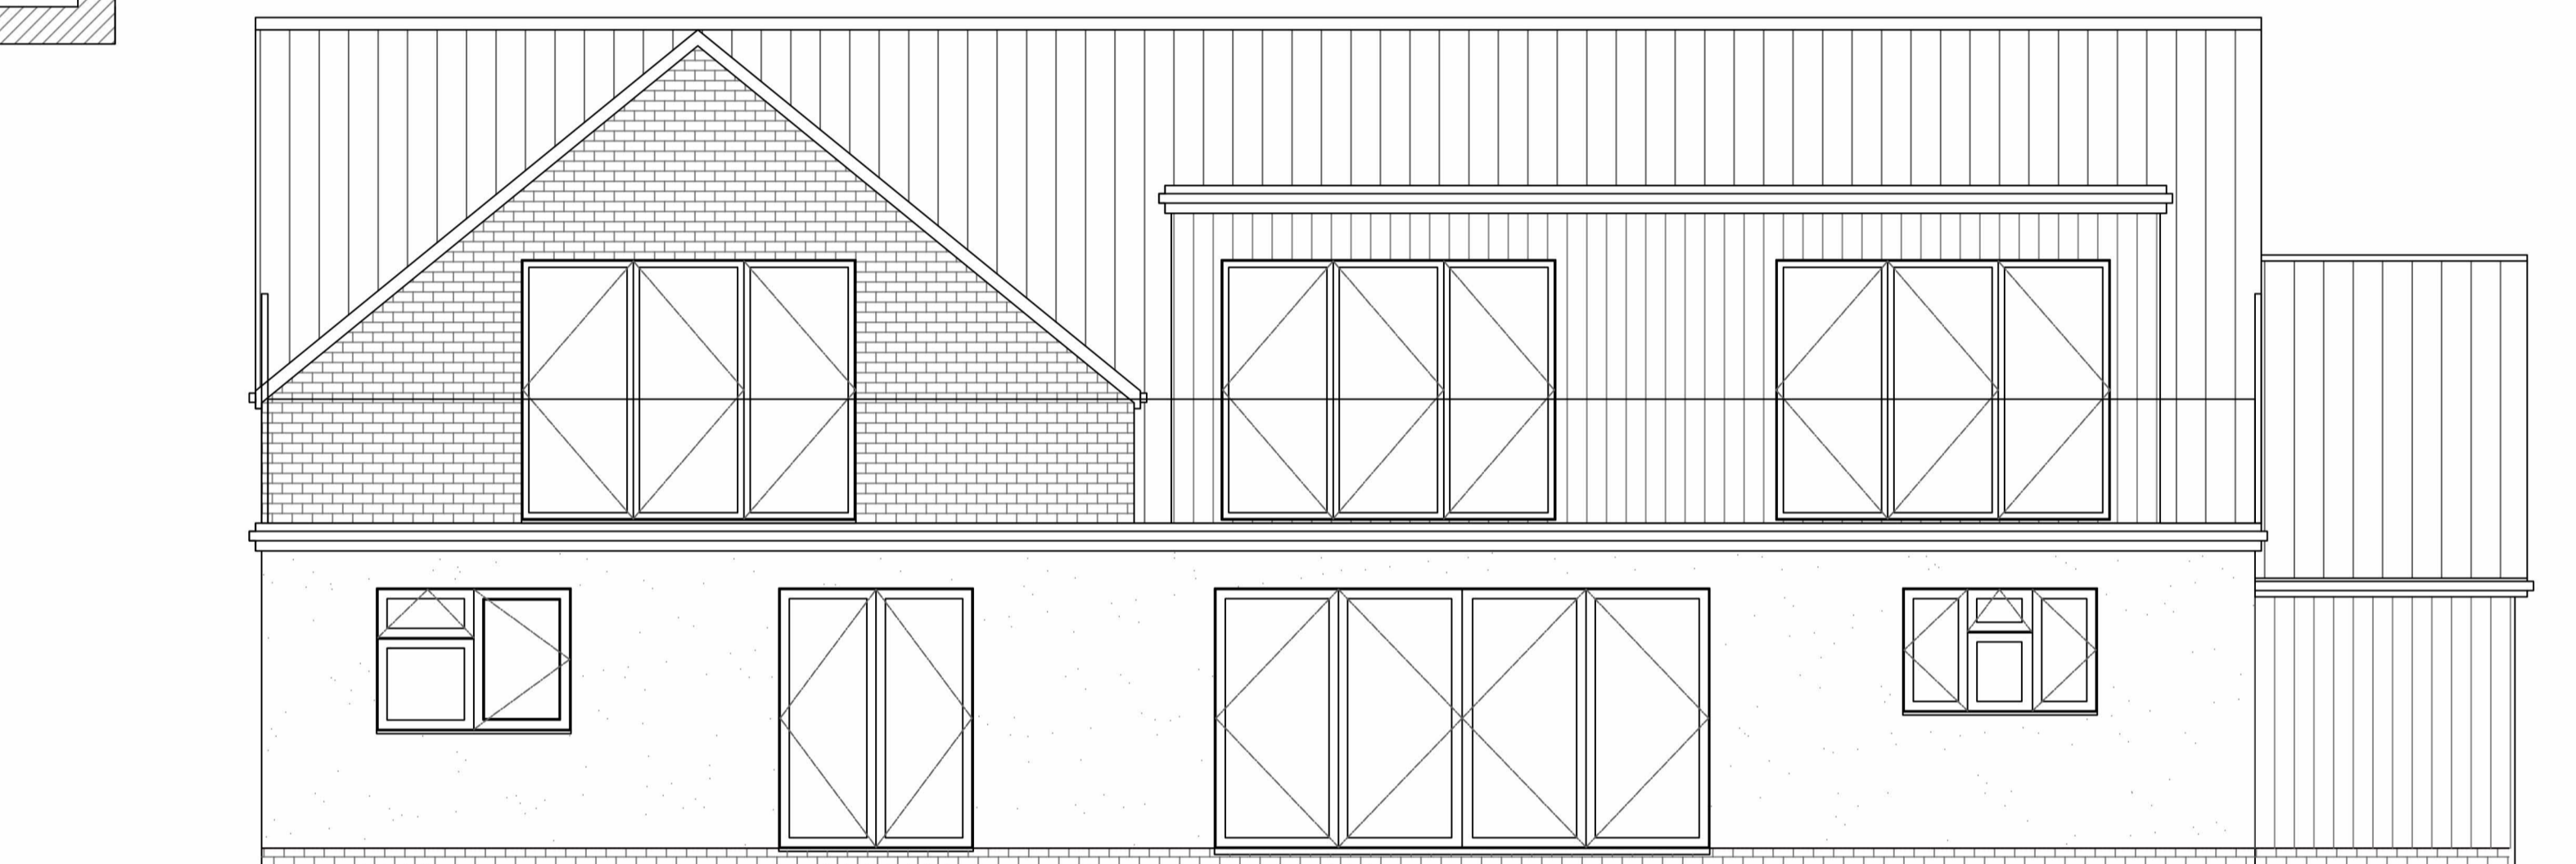


REAR ELEVATION

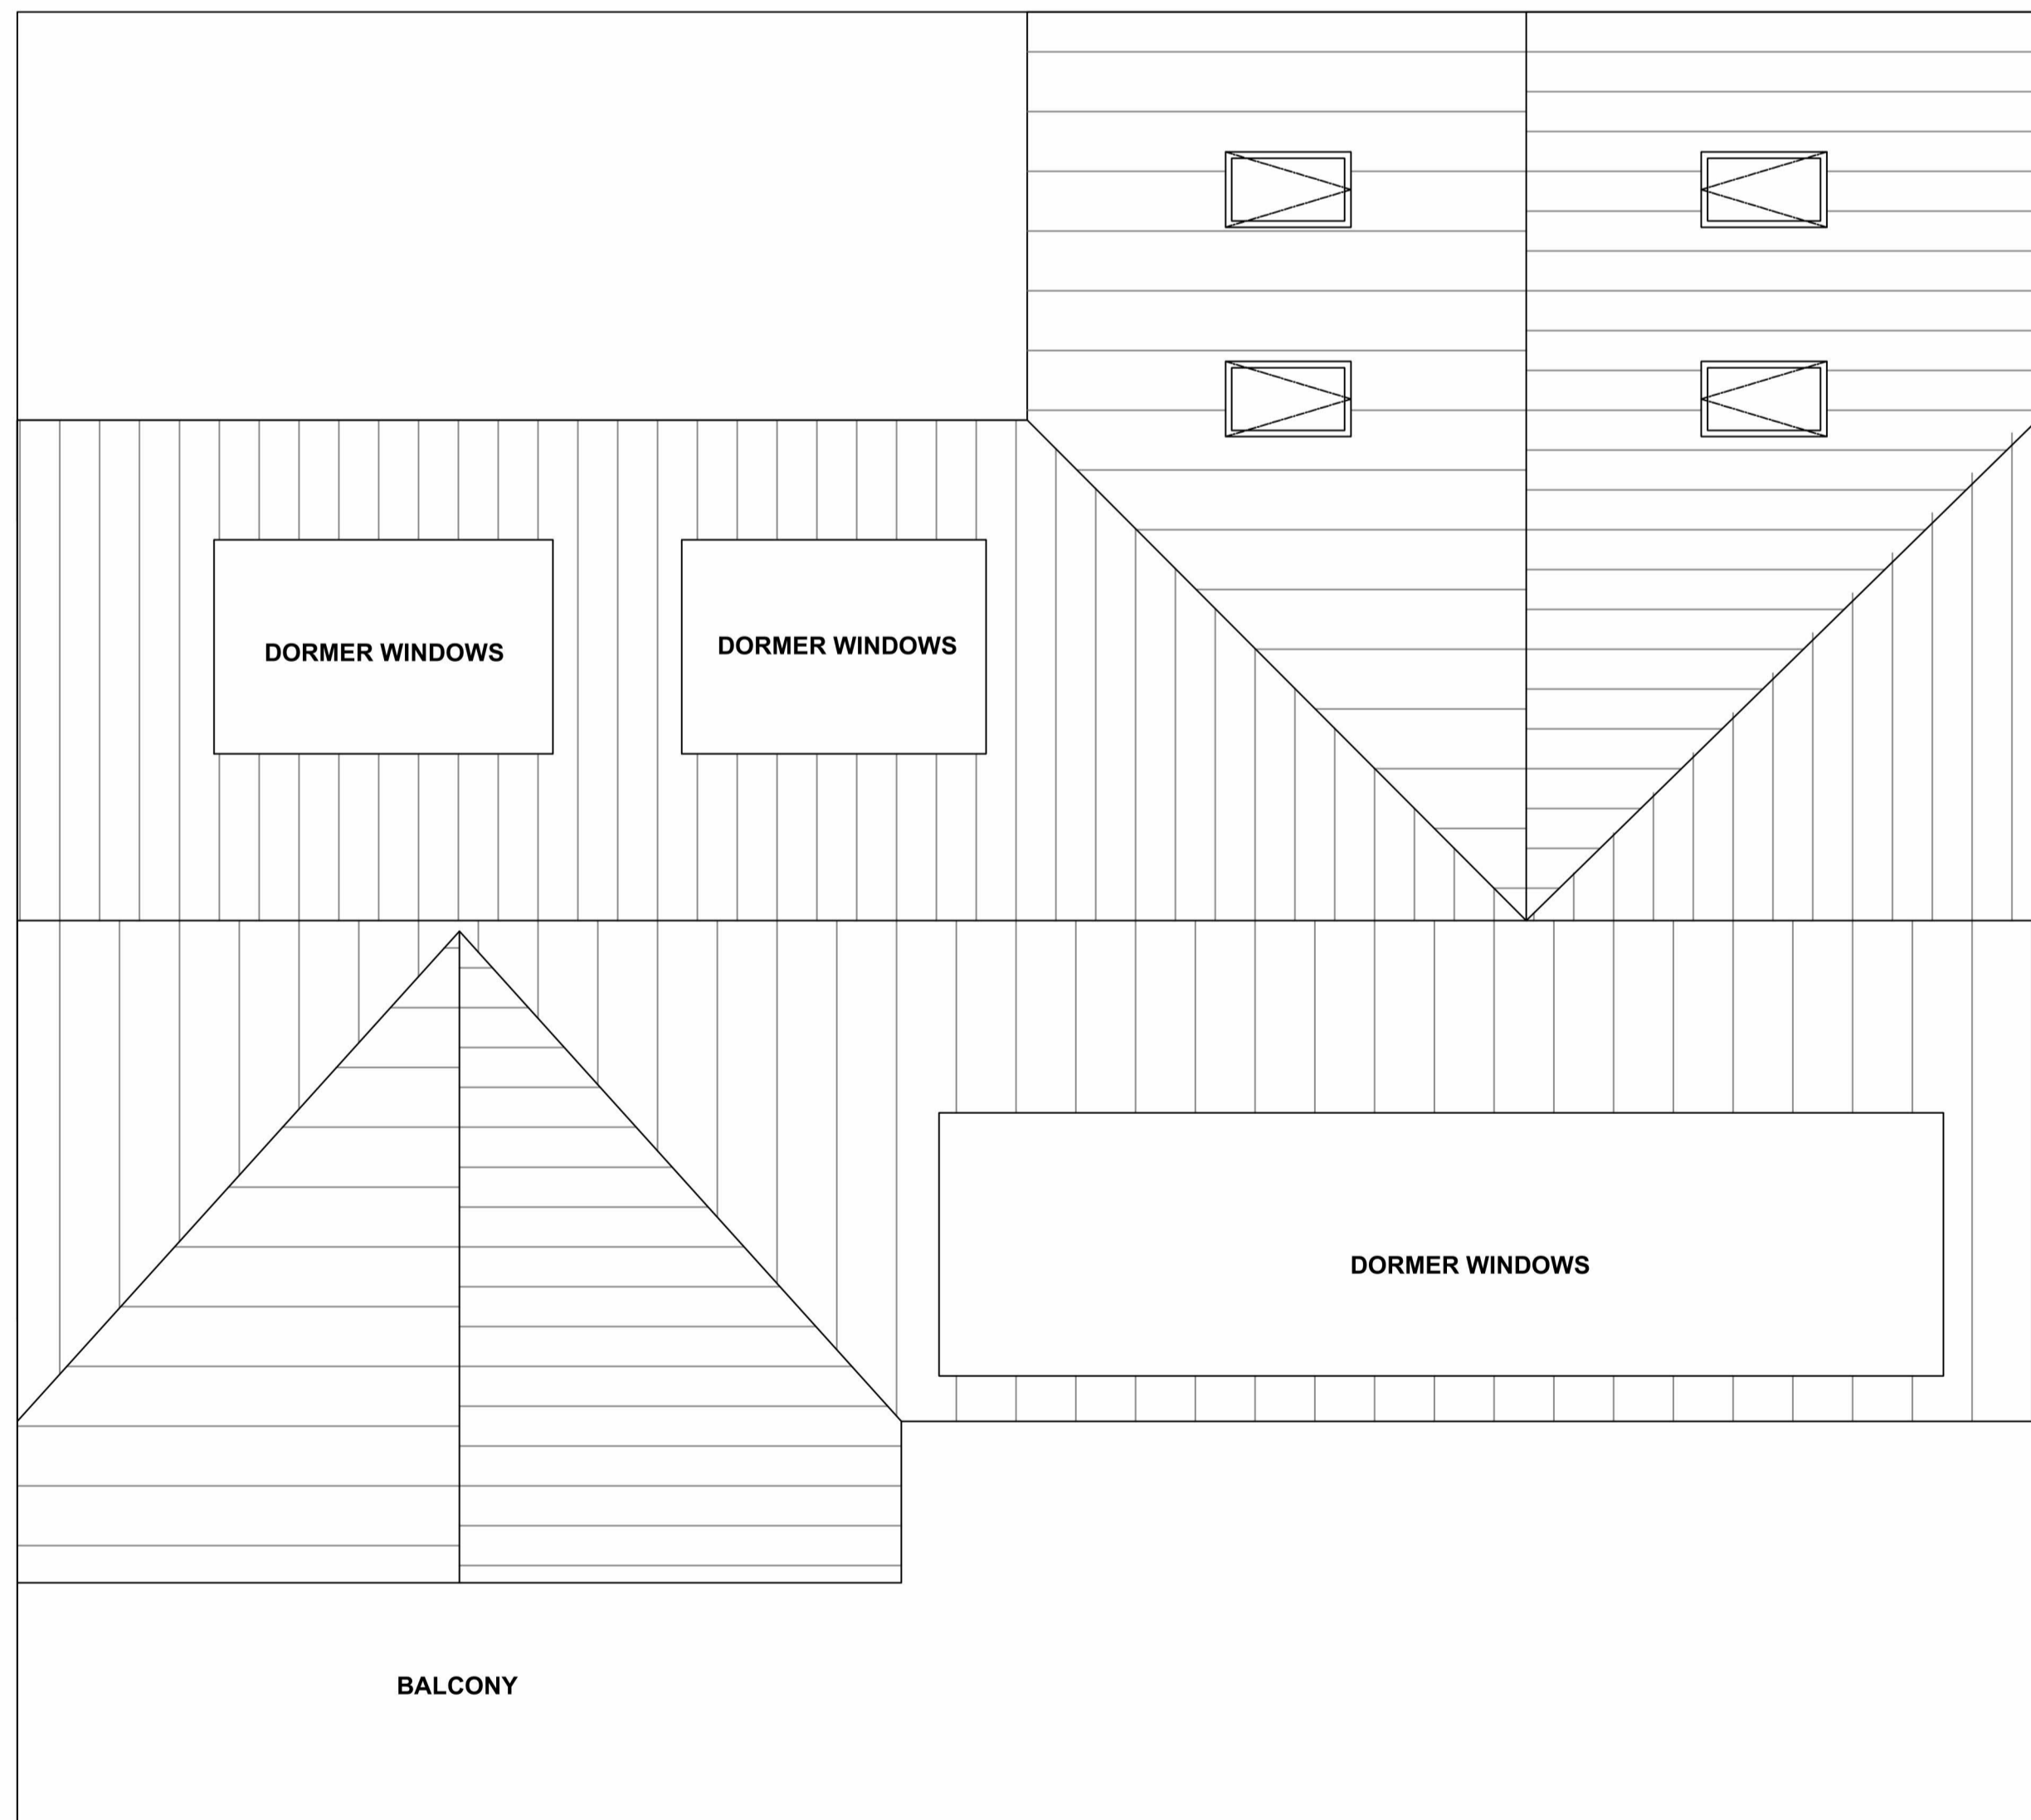



ROOF PLAN

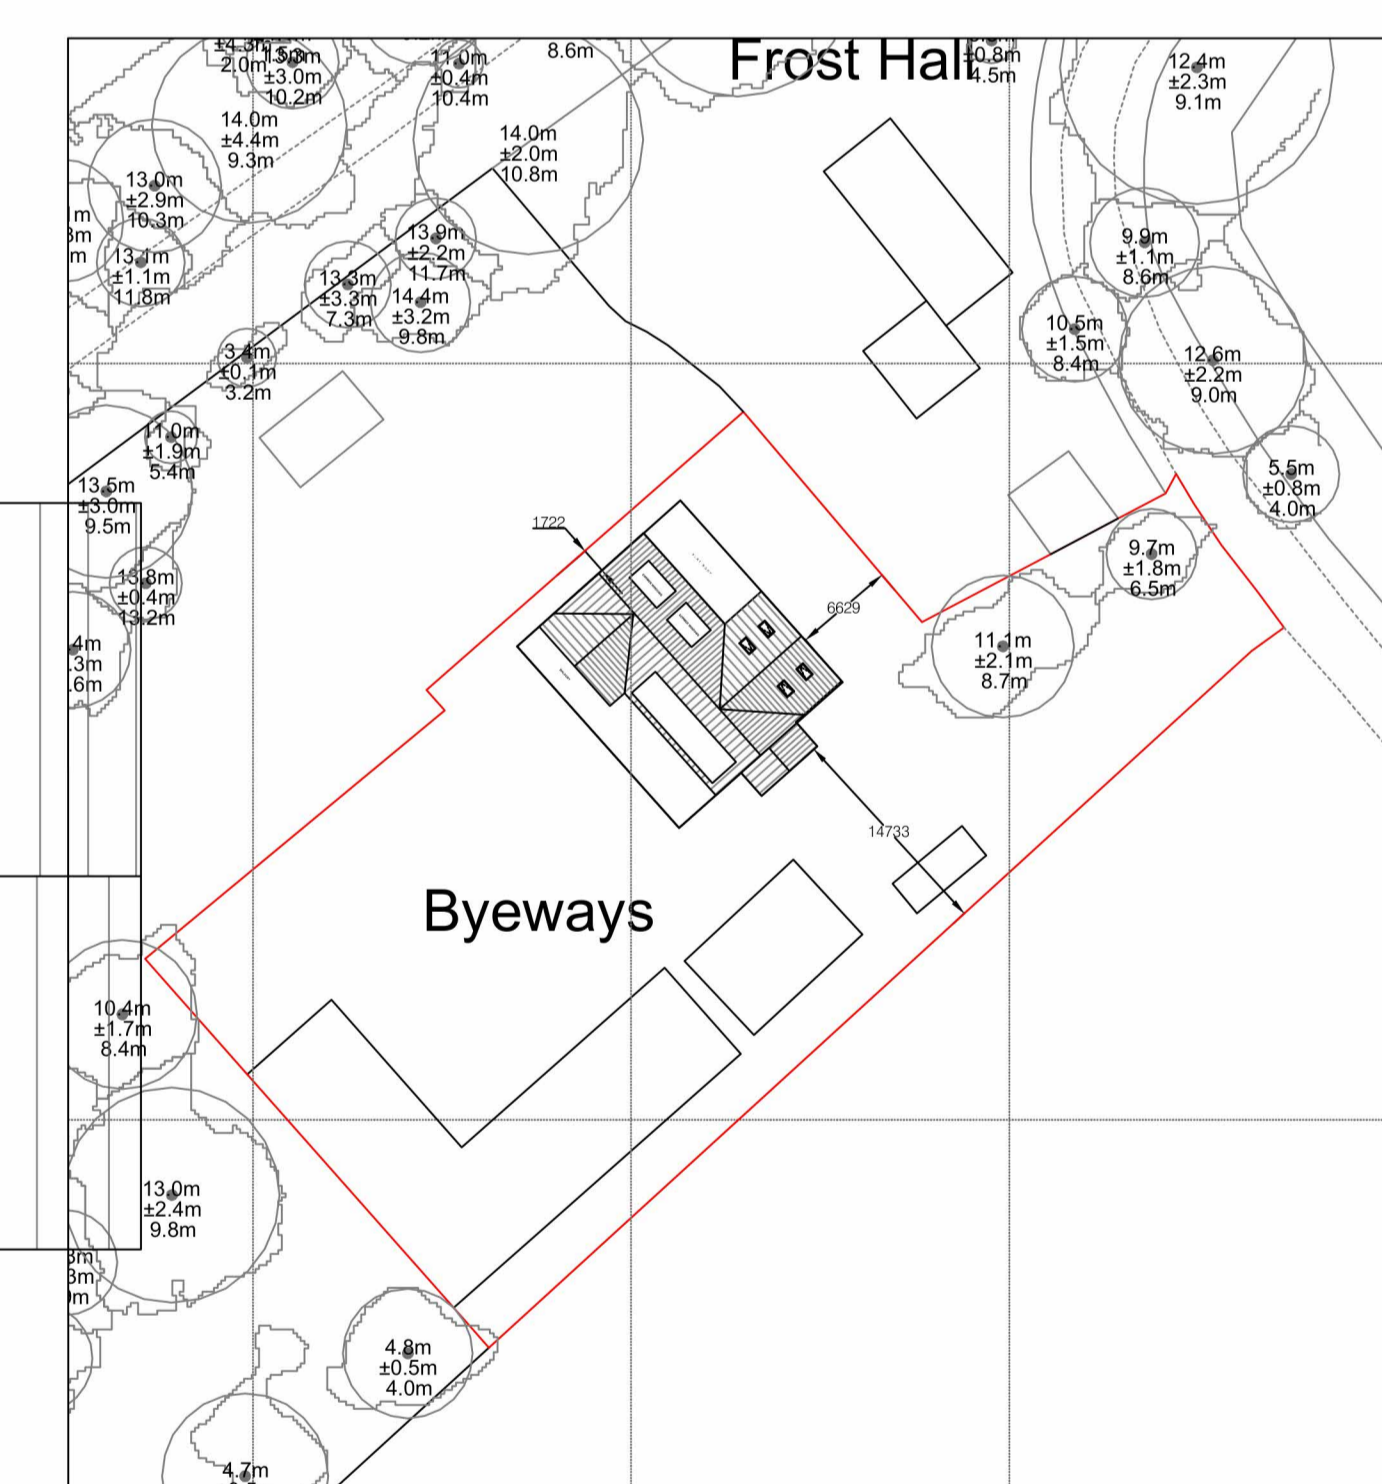

PROPOSED SITE BLOCK PLAN  
SCALE: 1-500

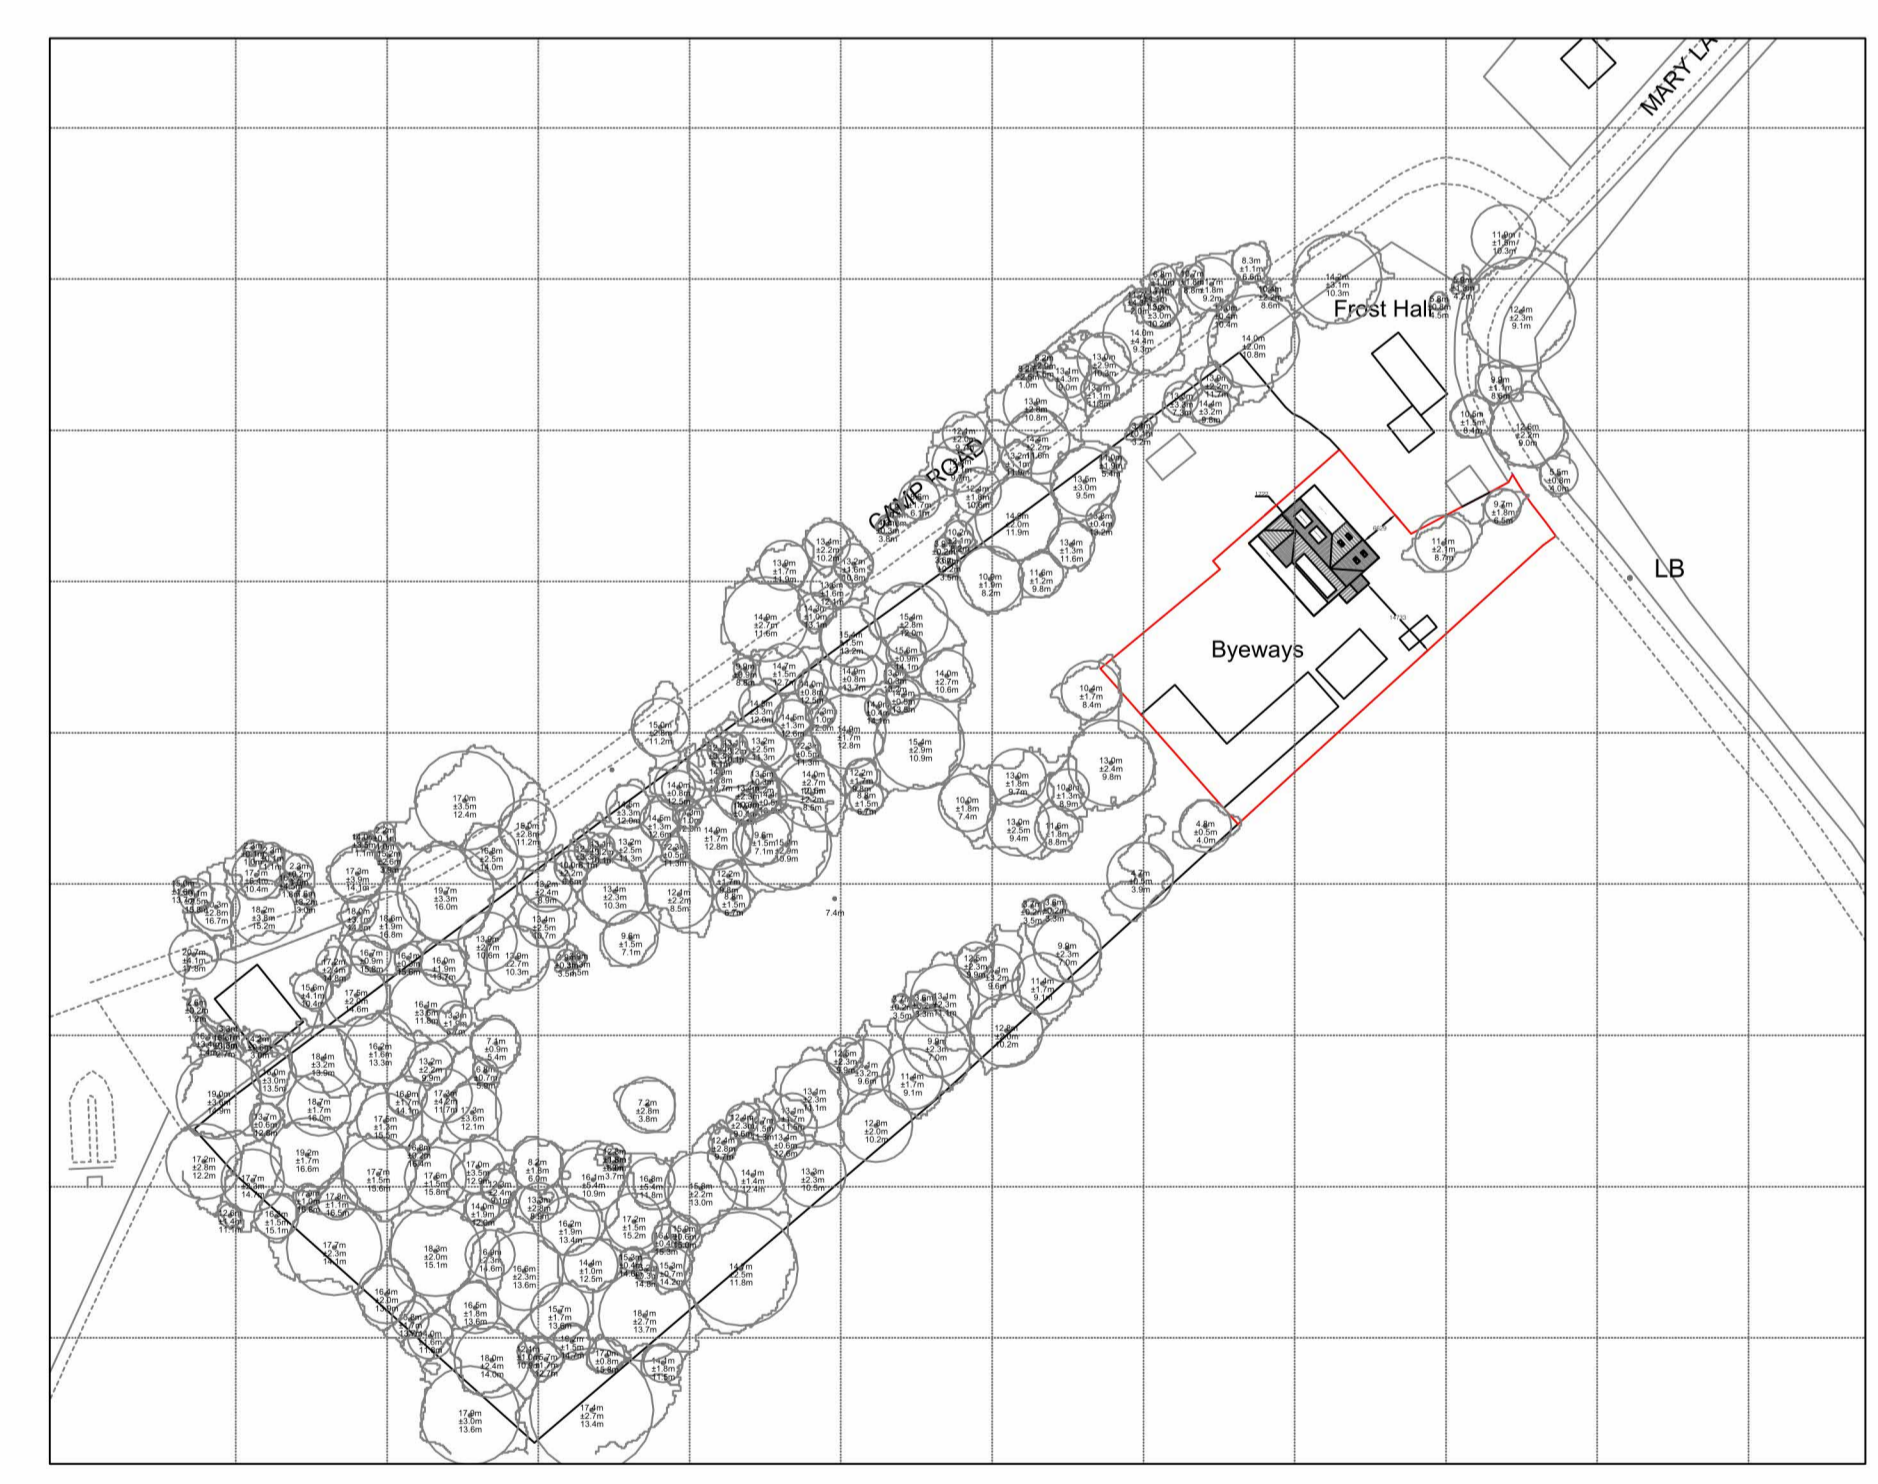

PROPOSED SITE LOCATION PLAN  
SCALE: 1-1250

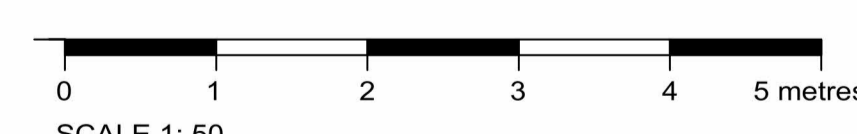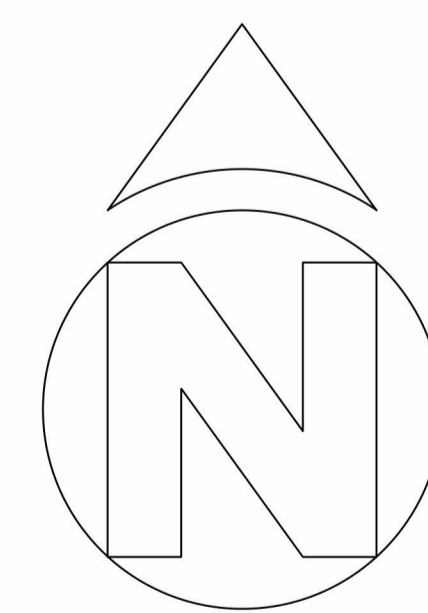

PROPOSED PLAN & ELEVATION  
SCALE: 1-50

THE COPYRIGHT OF THIS DRAWING IS VESTED IN UNIQUE DESIGN CREATIONS AND IT MAY NOT BE REPRODUCED IN WHOLE OR PART OR USED FOR THE MANUFACTURE OF ANY ARTICLE WITHOUT THE EXPRESS PERMISSION OF THE COPYRIGHT HOLDERS. THIS DRAWING MAY NOT BE ISSUED, LOANED OR COPIED IN PART OR IN WHOLE WITHOUT WRITTEN PERMISSION.

THIS DRAWING IS TO BE READ IN CONJUNCTION WITH ALL RELEVANT SERVICE ENGINEER'S AND UNIQUE DESIGN CREATIONS DRAWINGS AND SPECIFICATIONS.

ALL DIMENSIONS ARE IN MILLIMETERS UNLESS OTHERWISE STATED. DO NOT SCALE FROM THIS DRAWING WORK TO FIGURED DIMENSIONS ONLY. ALL DIMENSIONS TO BE CHECKED ONSITE PRIOR TO COMMENCEMENT OF WORK. ANY DISCREPANCIES TO BE ADVISED IMMEDIATELY.

IF THE DRAWING IS ISSUED ELECTRONICALLY ITS THE RESPONSIBILITY OF THE RECIPIENT TO PRINT THE DRAWING TO THE CORRECT PAPER SIZE & SCALE.

THIS DRAWING HAS BEEN DEVELOPED IN COMPLIANCE WITH THE CONSTRUCTION DESIGN & APPROVED BUILDING REGULATIONS DOCUMENTATION.

ARCHITECTURAL LAYOUT HAS BEEN CARRIED OUT WITH CONSIDERATION FOR SAFETY DURING CONSTRUCTION, OCCUPATION & MAINTENANCE.

ALL WORKS CARRIED OUT ON SITE MUST BE BY A COMPETENT CONTRACTOR THAT CAN PROVIDE CERTIFICATION WHERE REQUIRED. IT IS THE RESPONSIBILITY OF THE CONTRACTOR TO ENSURE THAT THE WORKS COMPLY TO CURRENT LEGISLATIONS AND BUILDING REGULATION.

ALL WORK TO BE CARRIED OUT IN ACCORDANCE WITH ALL CURRENT BUILDING REGULATIONS, BUILDING STANDARDS & BUILDING STANDARD CODES OF PRACTICE.

H	ALTERED TO PLANNER COMMENTS	04.01.23	GS
G	ALTERED TO PLANNER COMMENTS	03.01.23	GS
F	ALTERED TO PLANNER COMMENTS	21.10.22	GS
E	ALTERED TO CLIENT COMMENTS	19.10.22	GS
D	ALTERED TO CLIENT COMMENTS	26.09.22	GS
C	ALTERED TO CLIENT COMMENTS	24.09.22	GS
B	ALTERED TO CLIENT COMMENTS	08.08.22	GS
A	PLANNING DRAWING ISSUE	02.08.22	GS

Revision:	Description:	Date:	Rev By:
Accepting Signature:		Print Name:	
Company:		Date:	
Drawing Approval:			

STATUS: **PLANNING DRAWING ISSUE**


UNIQUE DESIGN CREATIONS  
www.uniquedesigncreations.co.uk  
info@uniquedesigncreations.co.uk

CLIENT: **Mr Wayne Knowles**

SITE ADDRESS: **Byeways, Mary Lane North, Great Bromley, Essex CO7 7TZ**

DRAWING TITLE: **Planning Application Drawing Proposed Layout Drawing**

SCALE: ISO A1-1:50	DRAWN: GS	DATE: 02/08/2022
PROJECT REF: PA-2022034	DRAWING NO: P002	REVISION: H

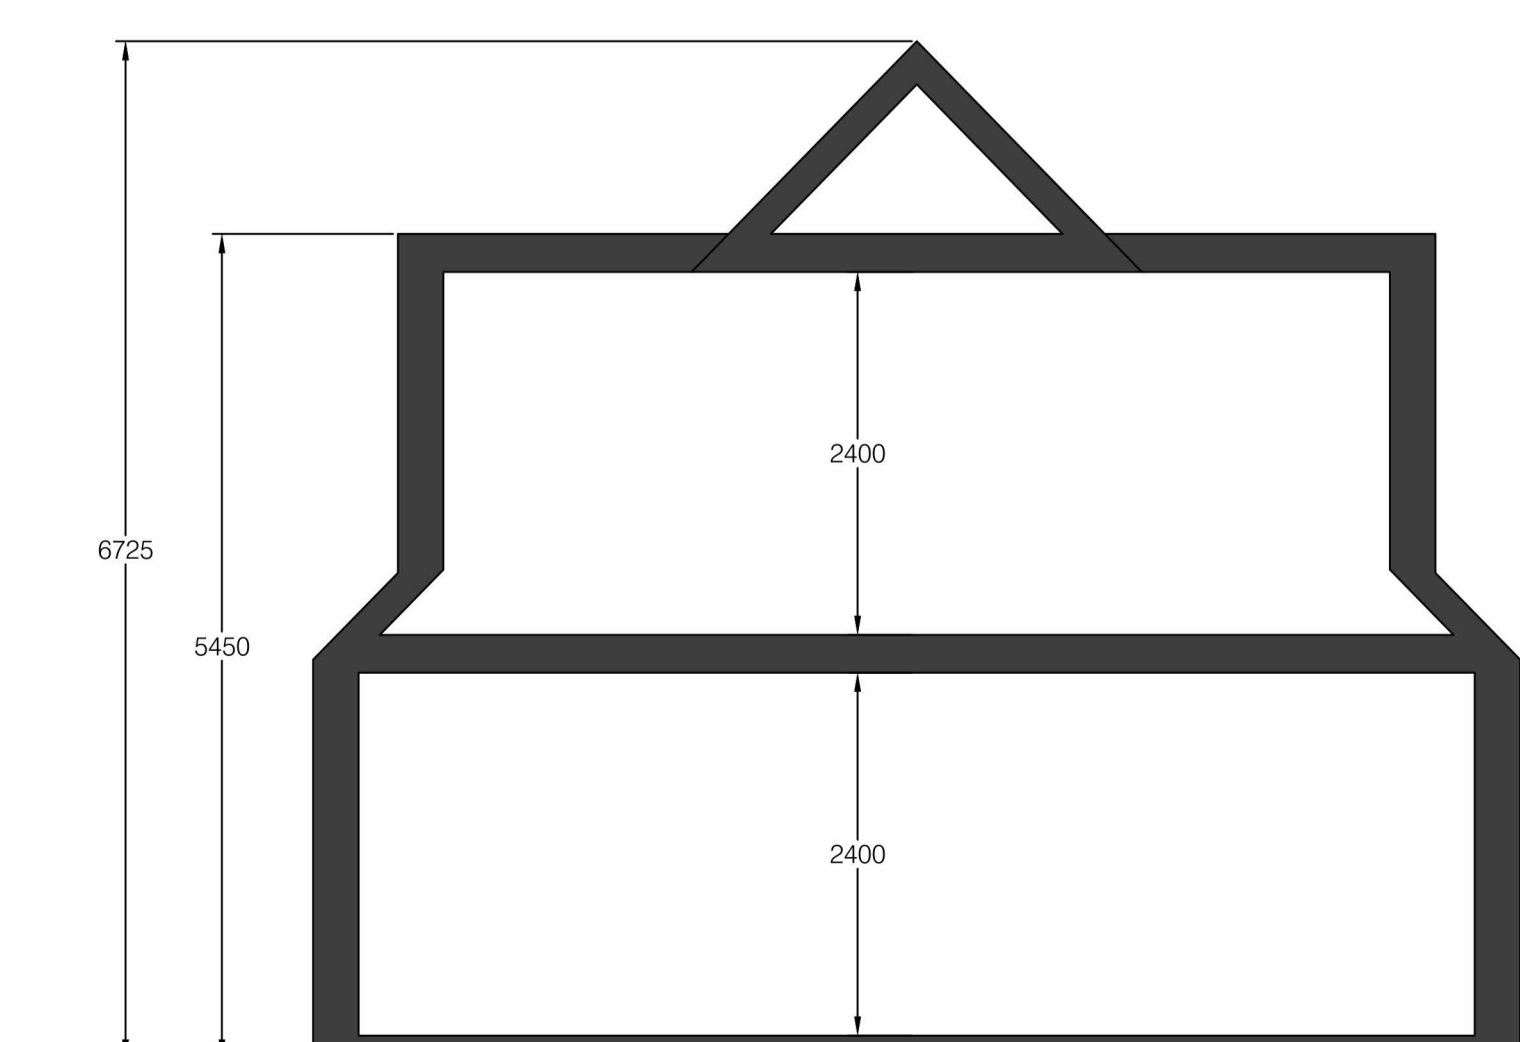

PROPOSED BLOCK SECTION NW-SE  
SCALE: 1-50