




Existing First Floor Plan (scale 1:100)

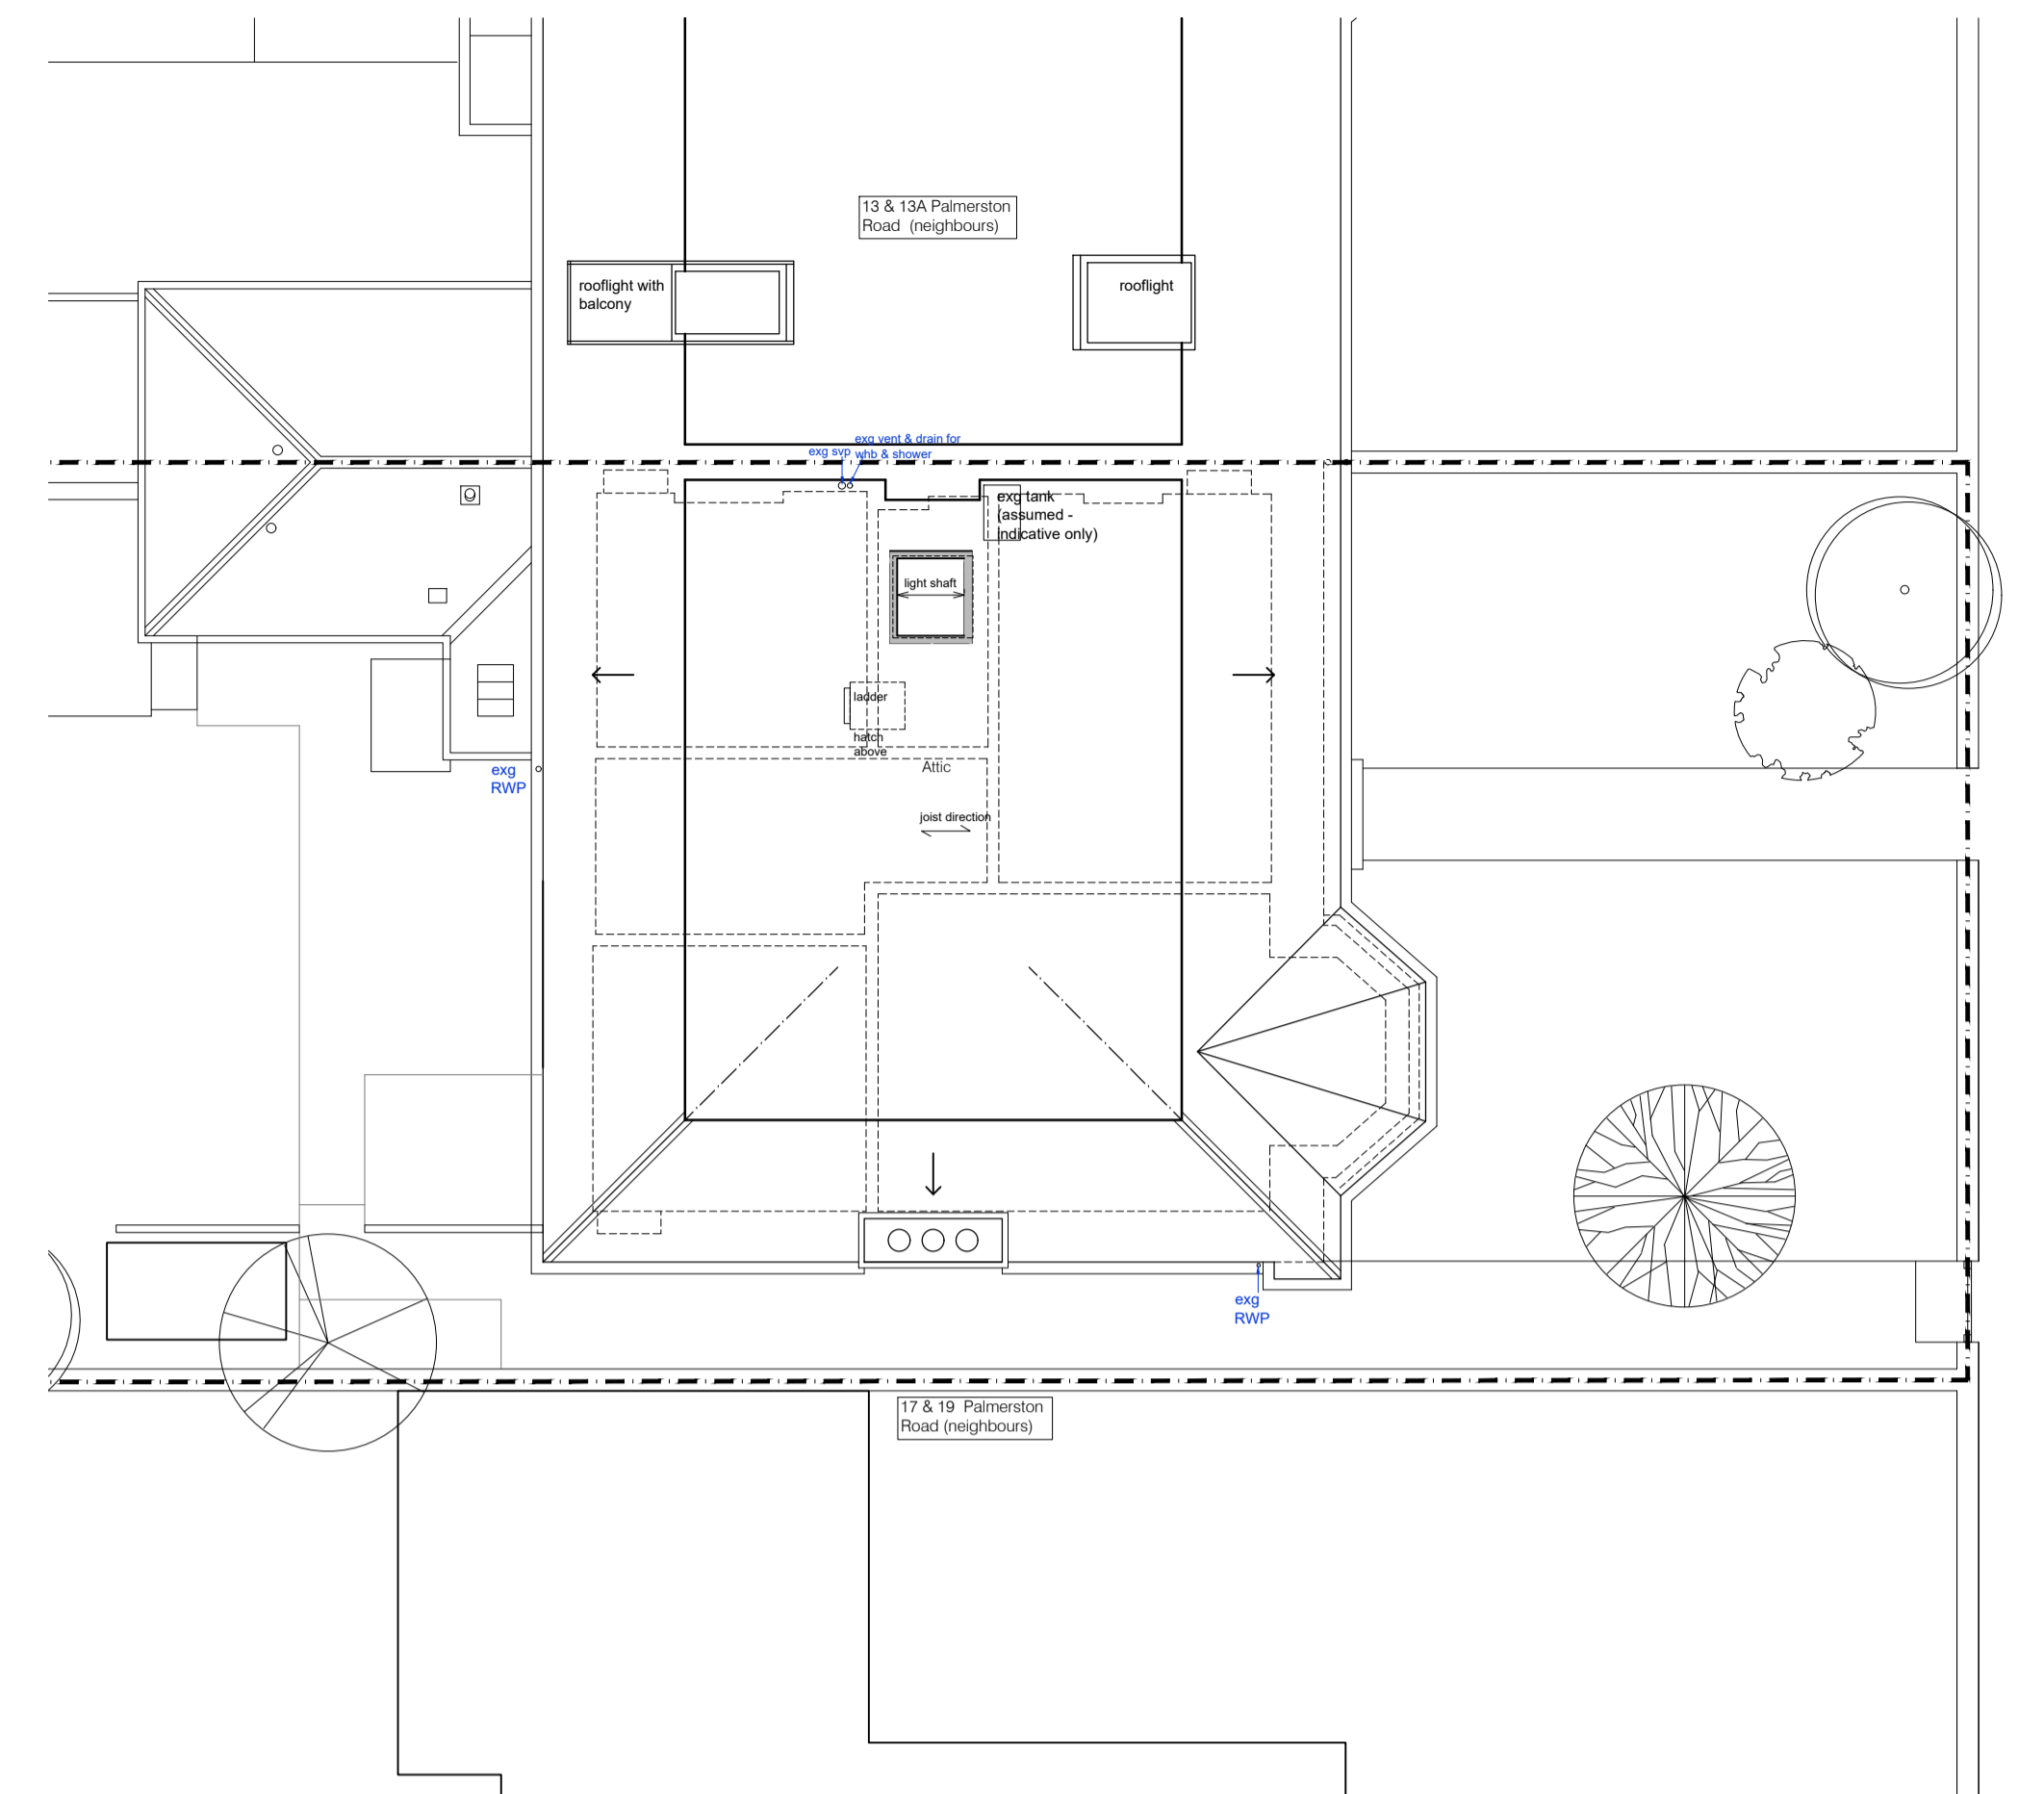


Existing Attic Floor Plan (scale 1:100)

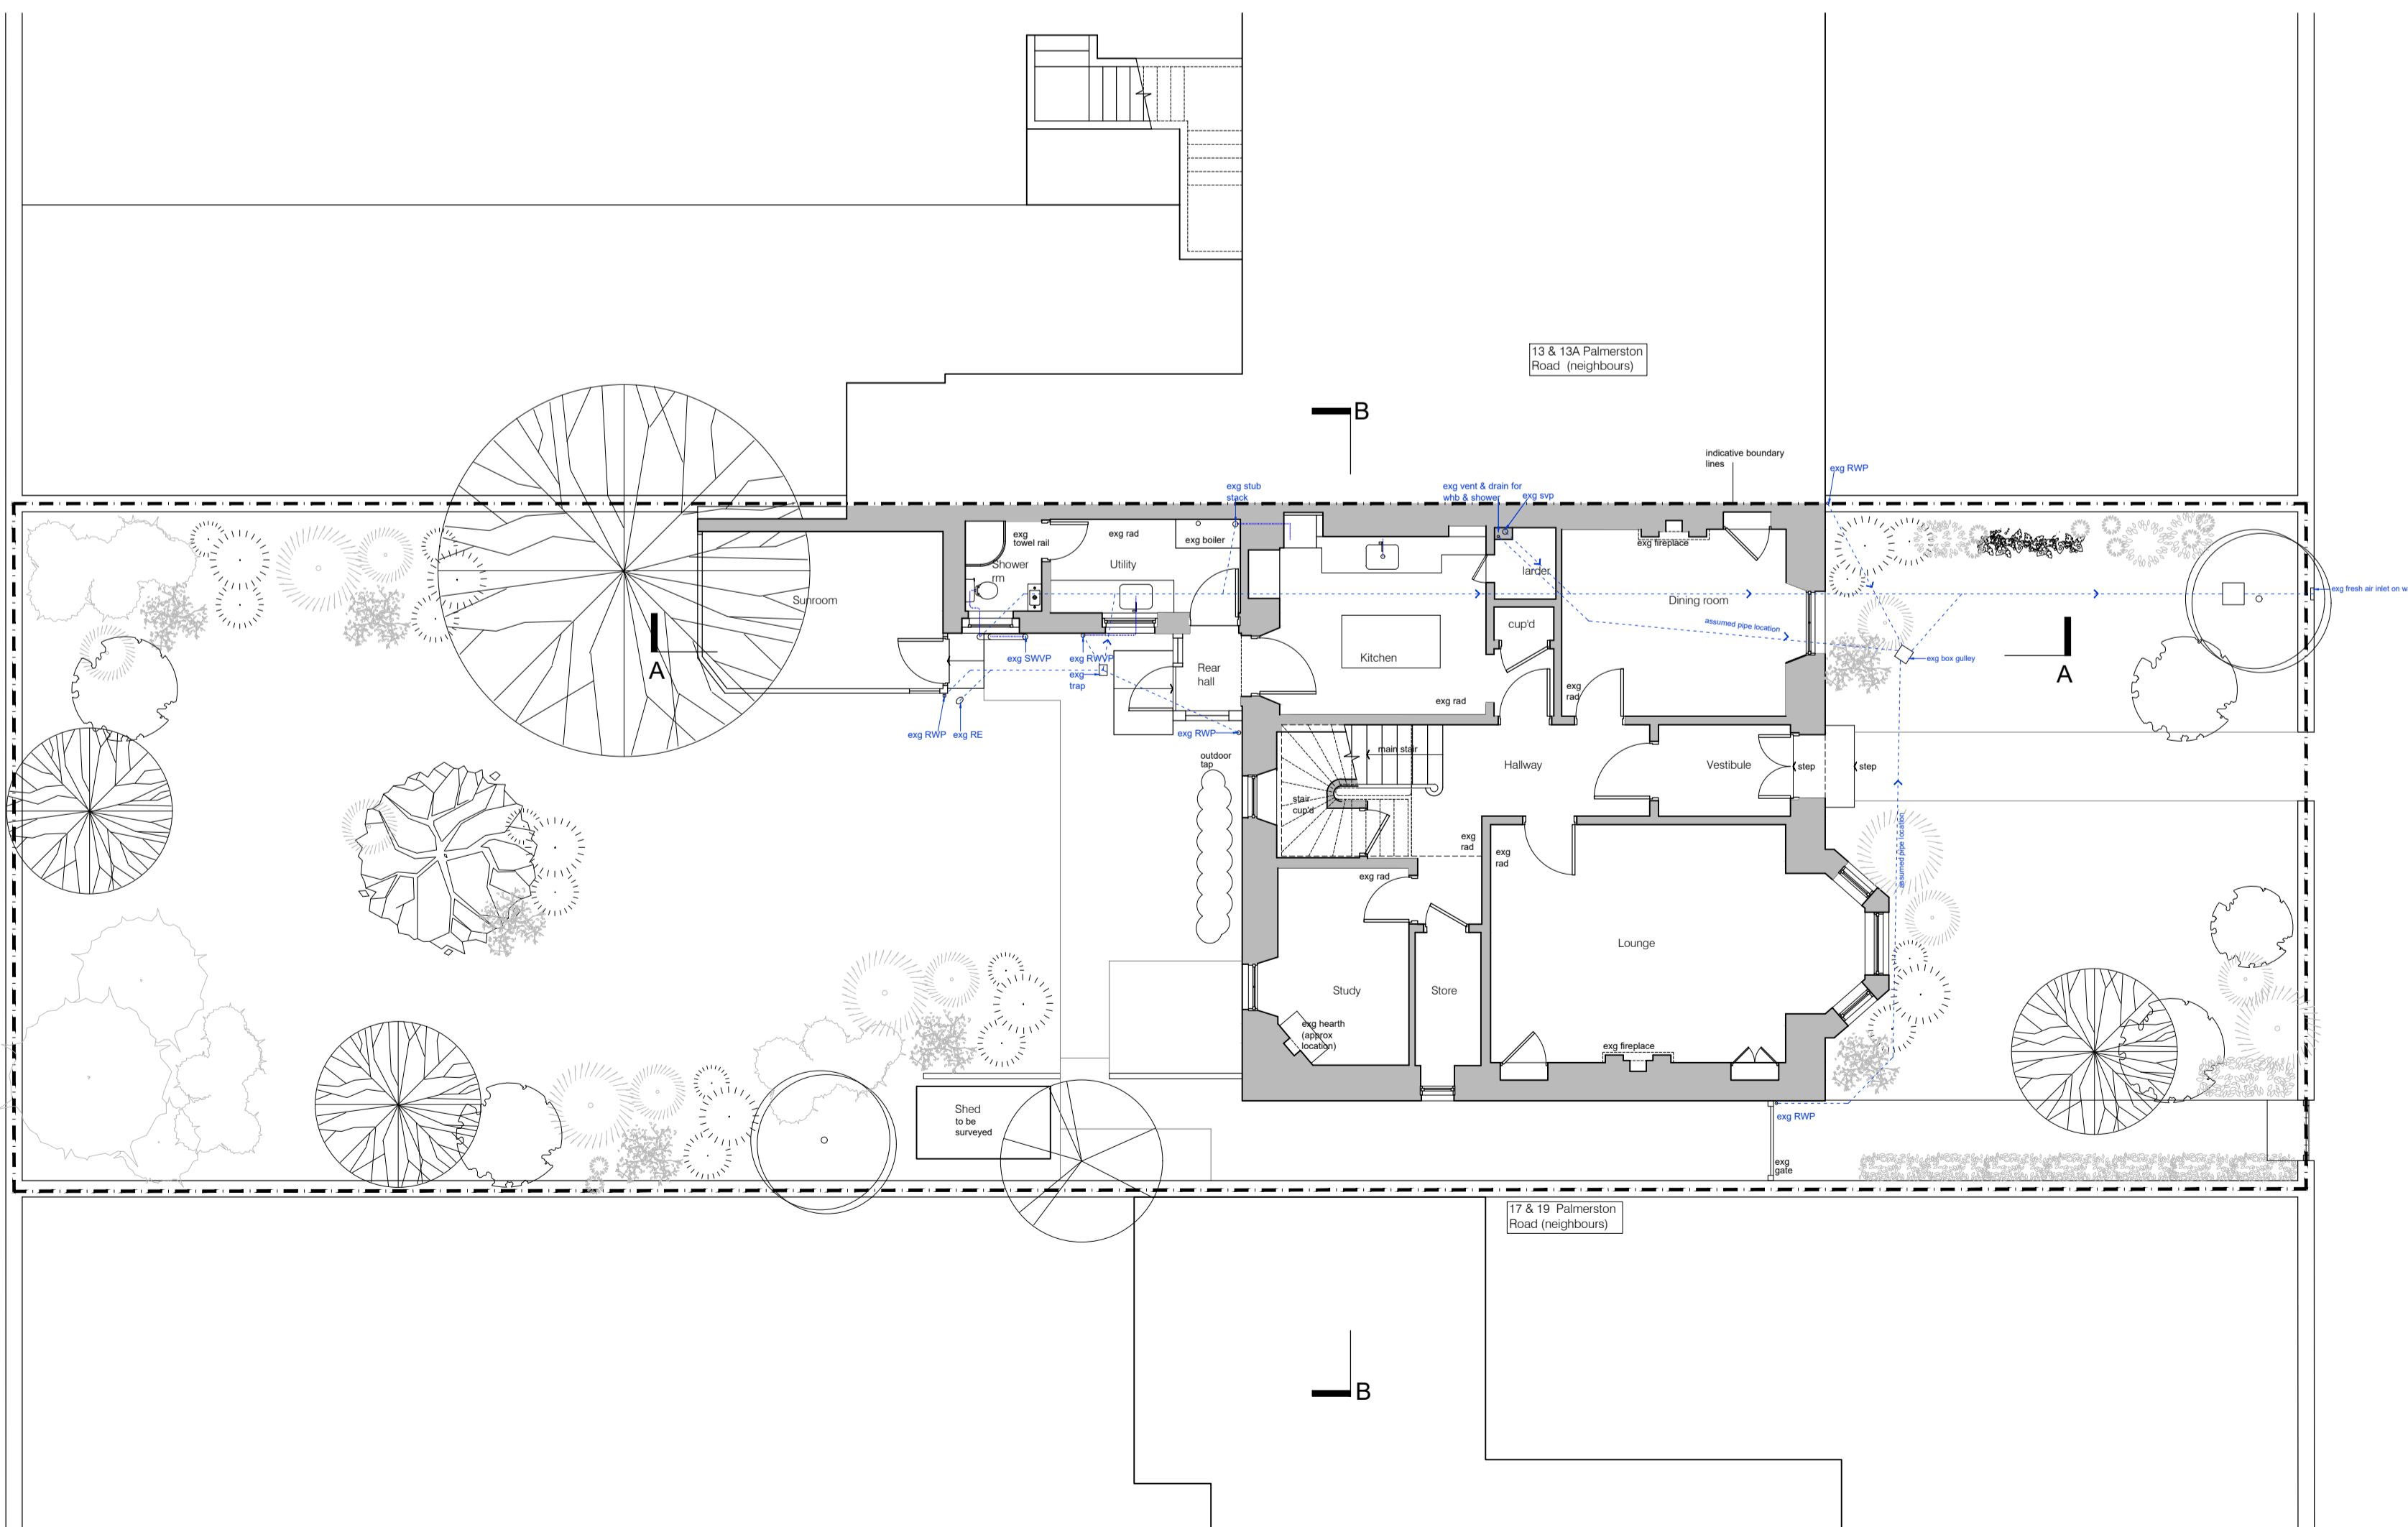

Existing Ground Floor Plan (scale 1:100)

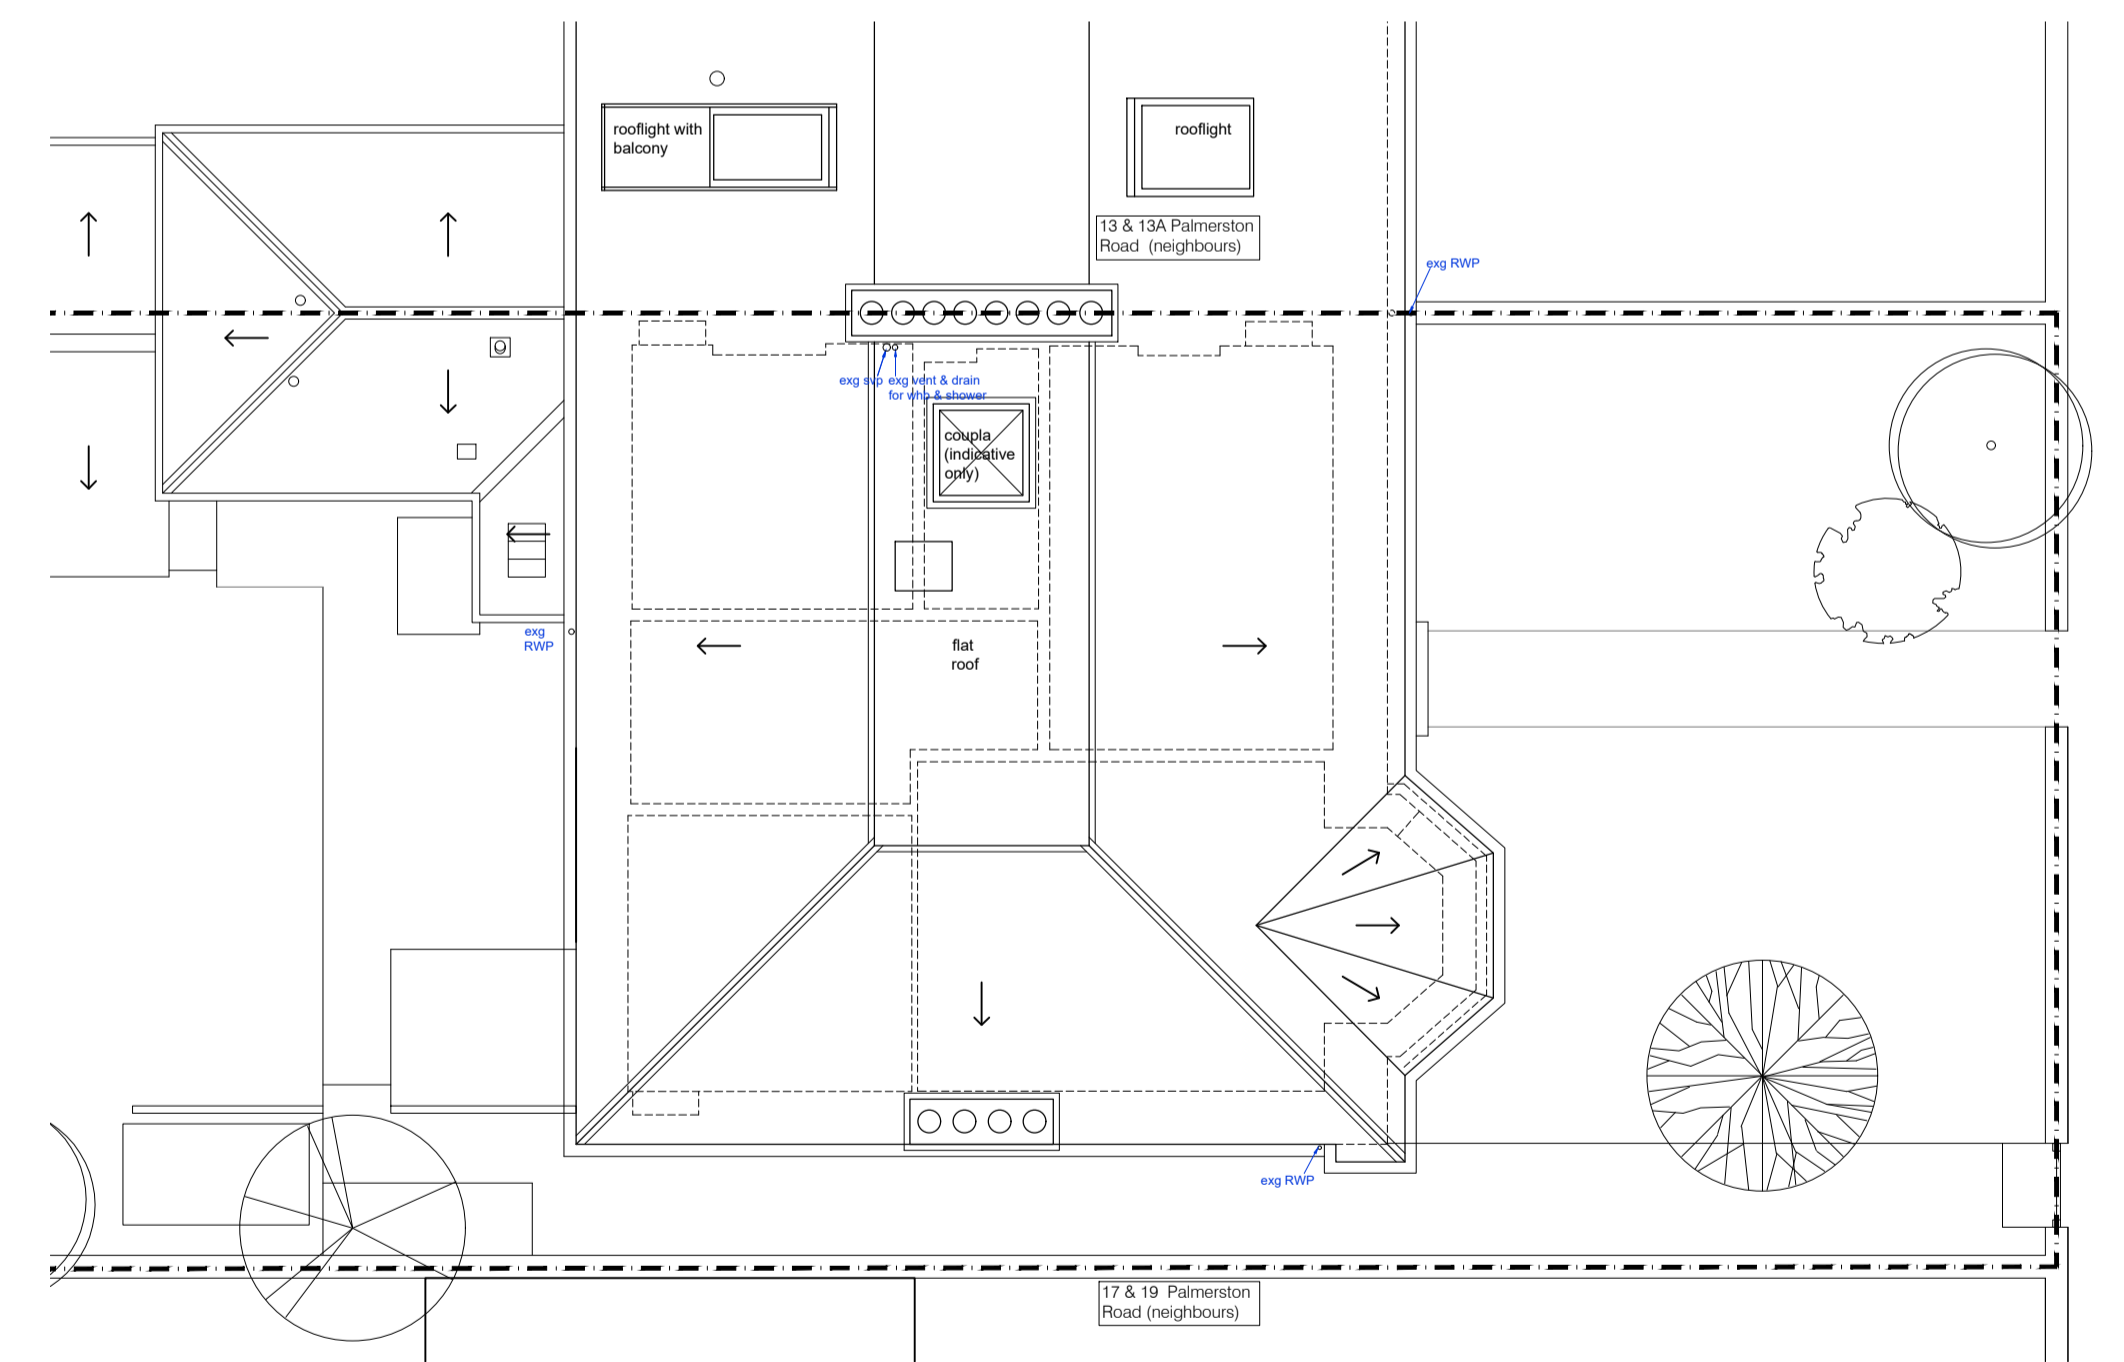

Existing Roof Plan (scale 1:100)

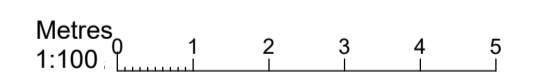

- REVISIONS**
- A 25.02.22 EXG CUPOLA AND HATCH POSITION UPDATED
 - B 25.03.22 BW REF ADDED, NOTES UPDATED & BEDRM 3
 - C 06.06.22 SURVEY NOTES REMOVED
 - D 26.08.22 EXG DRAINAGE ADDED FOLLOWING OPENING UP (BW)

Refer to drawing 090/500 for $\frac{1}{1}$ Building Warrant notes

FOR ALL STRUCTURAL INFORMATION PLEASE REFER TO DAVID NARRO ASSOCIATES DRAWINGS

PURPOSE OF ISSUE
CERT OF LAWFULNESS

PROJECT
15 Palmerston Road, Edinburgh

CLIENT
Mr J. Lonie

DWG TITLE
Existing Plans

CREW ARCHITECTS
Tectonica
7 Lower Gilmore Bank,
Edinburgh, EH3 9QP
t. 0131 2299 280
info@crewarchitects.com,
www.crewarchitects.com

SCALE	DATE	DWG NO	REV
1:100@A1	Nov 2021	090/001	D

Do not scale from this drawing.
Drawing can only be used for purpose of ISSUE.
This drawing is copyright.
Drawings to be read in conjunction with structural
engineers' & other consultants drawings.