


1 01 - Ground Floor Proposed
1 : 50

2 04 - Roof Plan Proposed
1 : 50

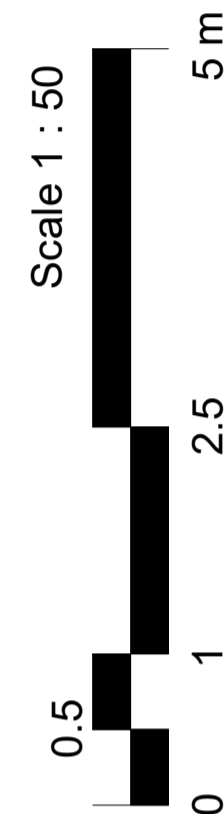

NOTE - Do not scale from this drawing. Any discrepancies should be brought to the attention of the designers immediately. The information herein may only be suitable for discussion purposes and for obtaining Planning and Building regulations approval and should not be relied upon for any other works. This drawing is copyright and may not be copied or altered in any way except by way of written approval from the designers.

No.	Description	Date

10C Iverhurst Close, Bexleyheath,
DA6 8HY

Garage Conversion

Proposed Plans

Project number 0238

Date Dec 2023

Drawn by S Geoghegan

Checked by RR

A103 Rev:

Scale 1 : 50