


Notes:  
 This drawing is the copyright of Spheron Architects (Ltd) and may not be used without their consent.  
 The contractor is responsible for checking all dimensions before work starts.  
 Any discrepancies to be brought to the attention of the Architect immediately.

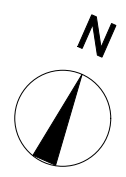

CC  
A-303

AA  
A-303

CC  
A-303

AA  
A-303

BB  
A-303

BB  
A-303

DD  
A-303

DD  
A-303

DD  
A-303

DD  
A-303

CC  
A-303

AA  
A-303


BB  
A-303

CC  
A-303


AA  
A-303

BB  
A-303


AREA SCHEDULE	GIA(sqm)	MIN. STATUTORY REQUIREMENT (sqm)
House 1: 3b6p	126	108
House 2: 2b4p	85	79
<b>TOTAL</b>	<b>211</b>	

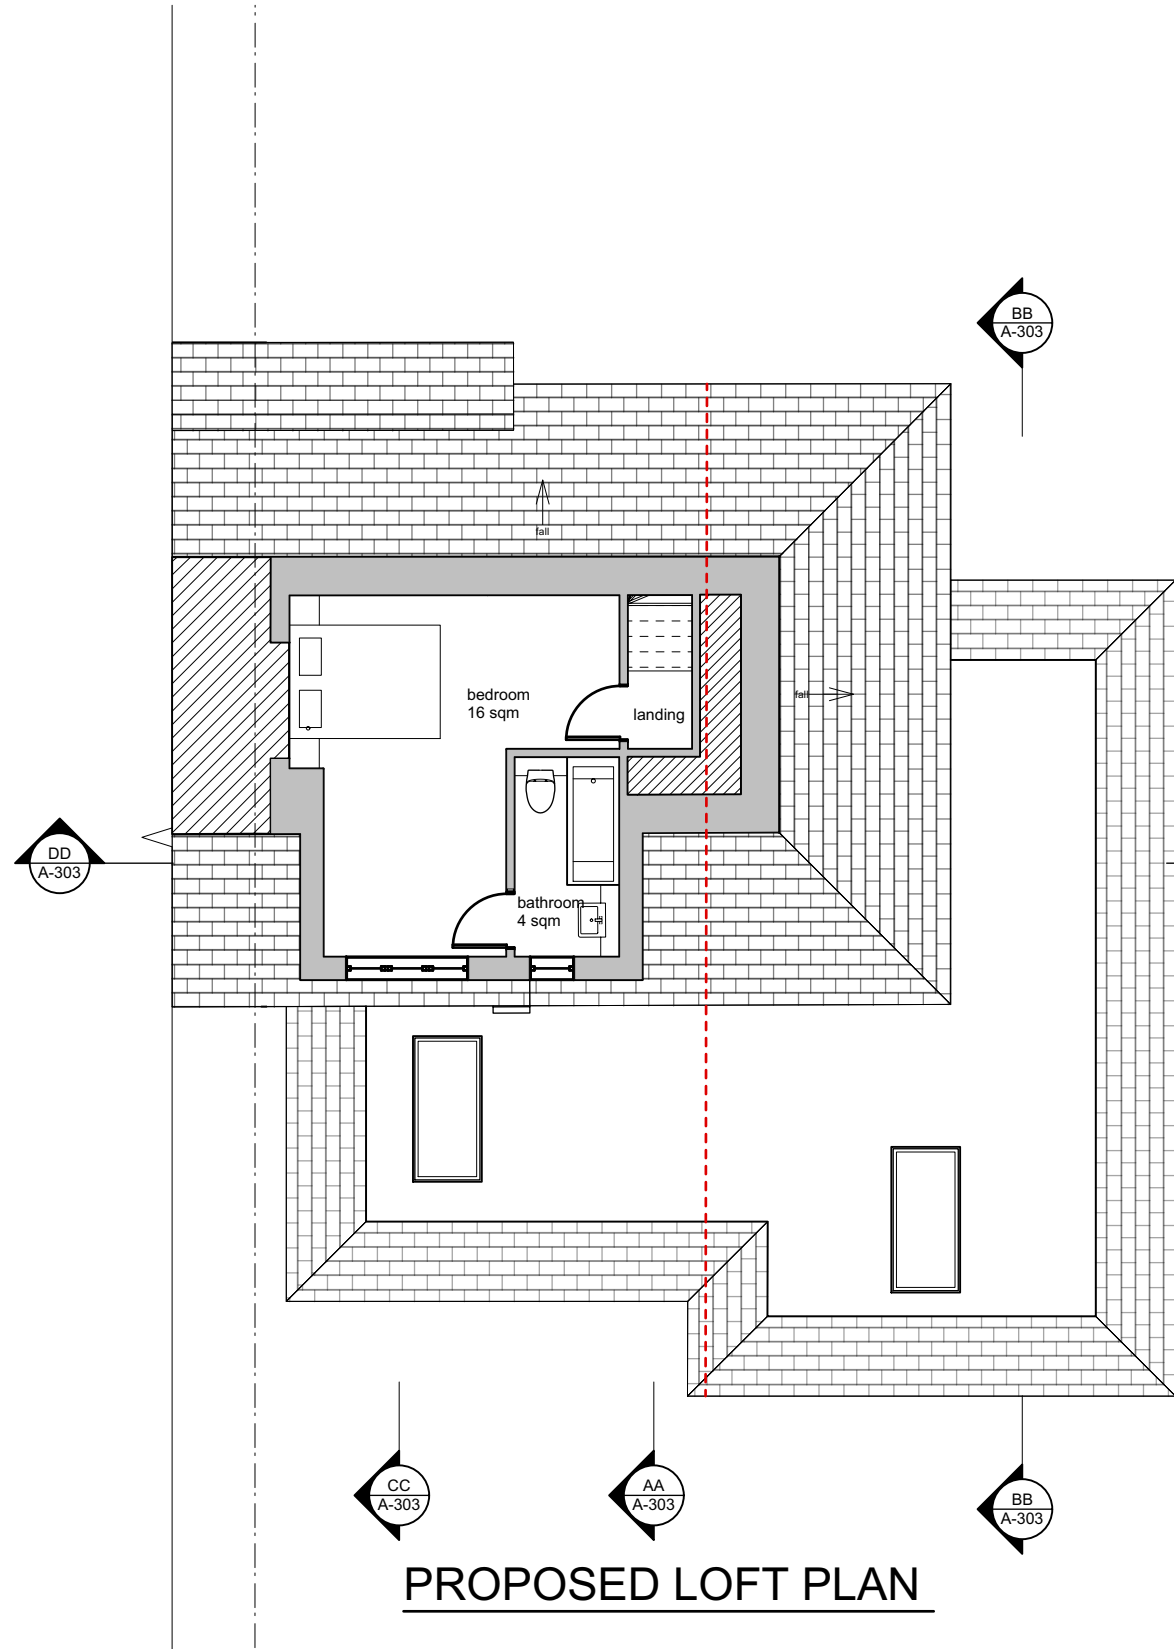

**PROPOSED LOFT PLAN**

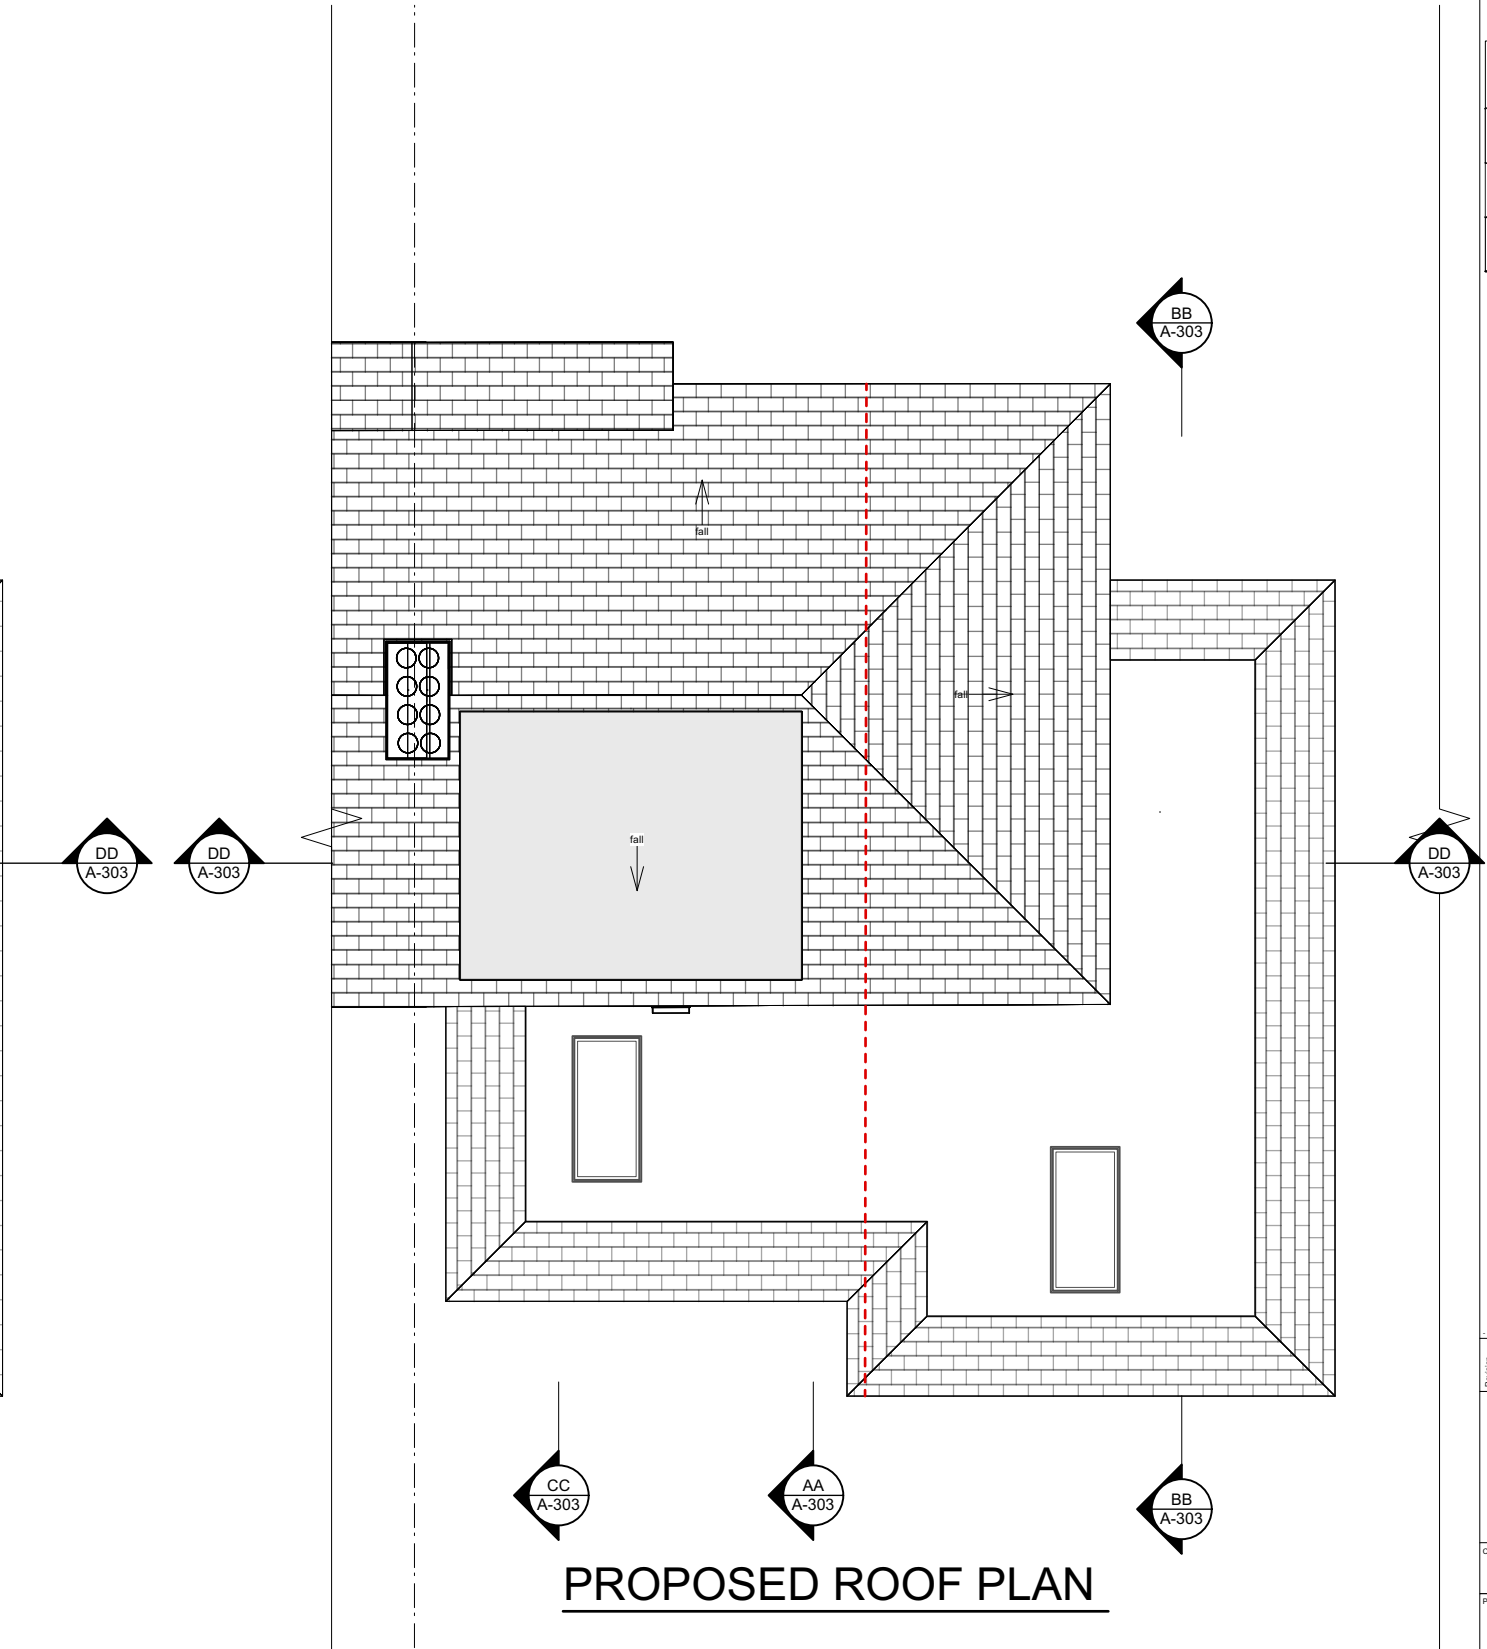

**PROPOSED ROOF PLAN**

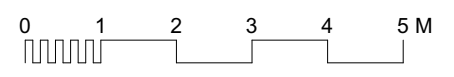

04/01/2024 LT TWS Issued for Planning

Revision	Date	Author	Checked	Description

**SpheronArchitects**  
 Unit 5C, 26-32 Voltaire Road  
 London, SW4 6DH  
 tel: +44 20 3490 6543  
 e: info@spheronarchitects.co.uk  
 www.spheronarchitects.co.uk

Client: Elite London Properties Ltd.

Project: 115 Rydal Drive, Bexleyheath DA7 5EG

Drawing Title: Proposed Floor Plans

Drawing Status: **PLANNING**

Drawn By: LT Scale: 1:100@A3 Date: 28/03/2022

Drawing No: **F677-A-111** Rev: -