




Notes:  
 This drawing is the copyright of Spheron Architects (Ltd) and may not be used without their consent.  
 The contractor is responsible for checking all dimensions before work starts. Any discrepancies to be brought to the attention of the Architect immediately.

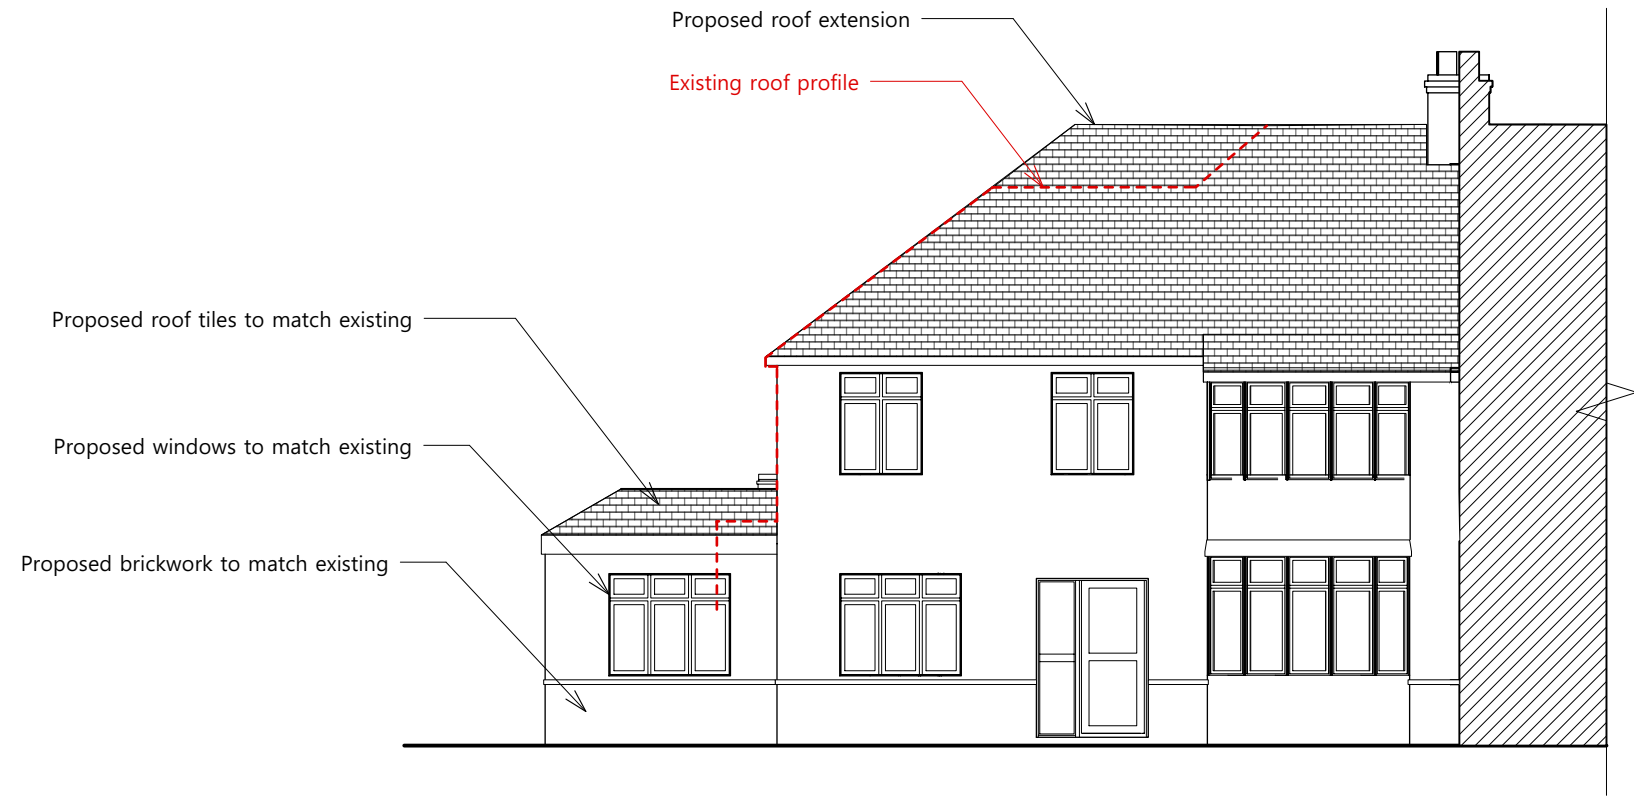


**PROPOSED NORTH ELEVATION**

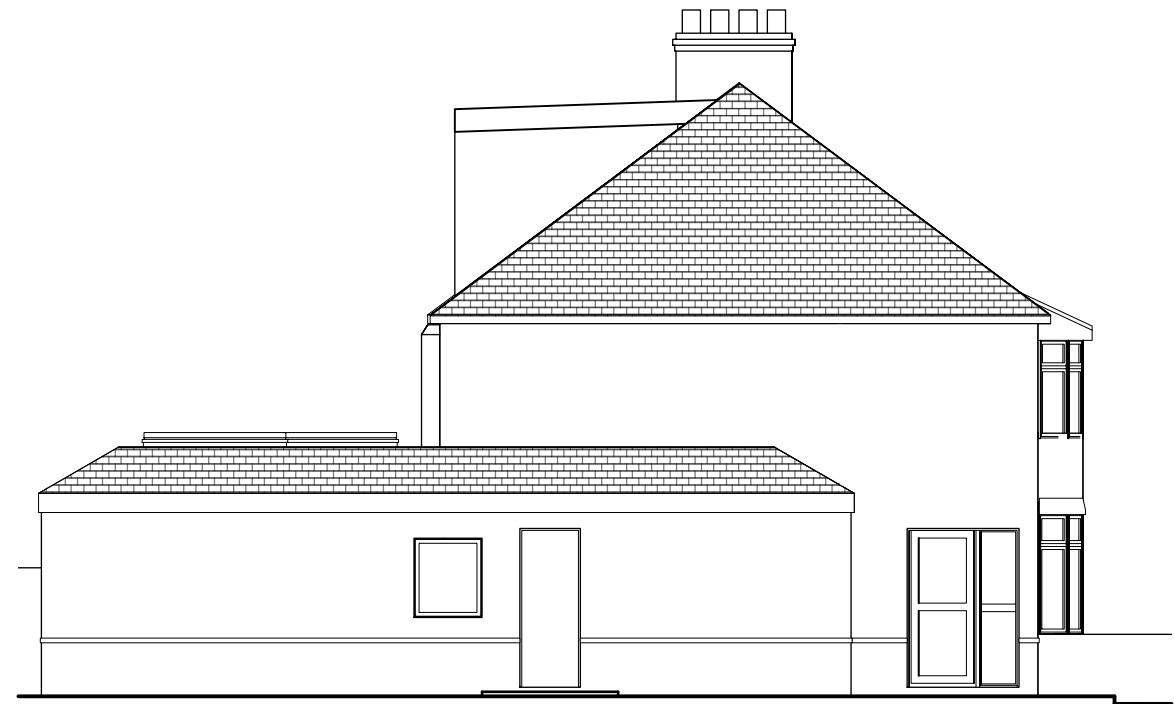

**PROPOSED EAST ELEVATION**

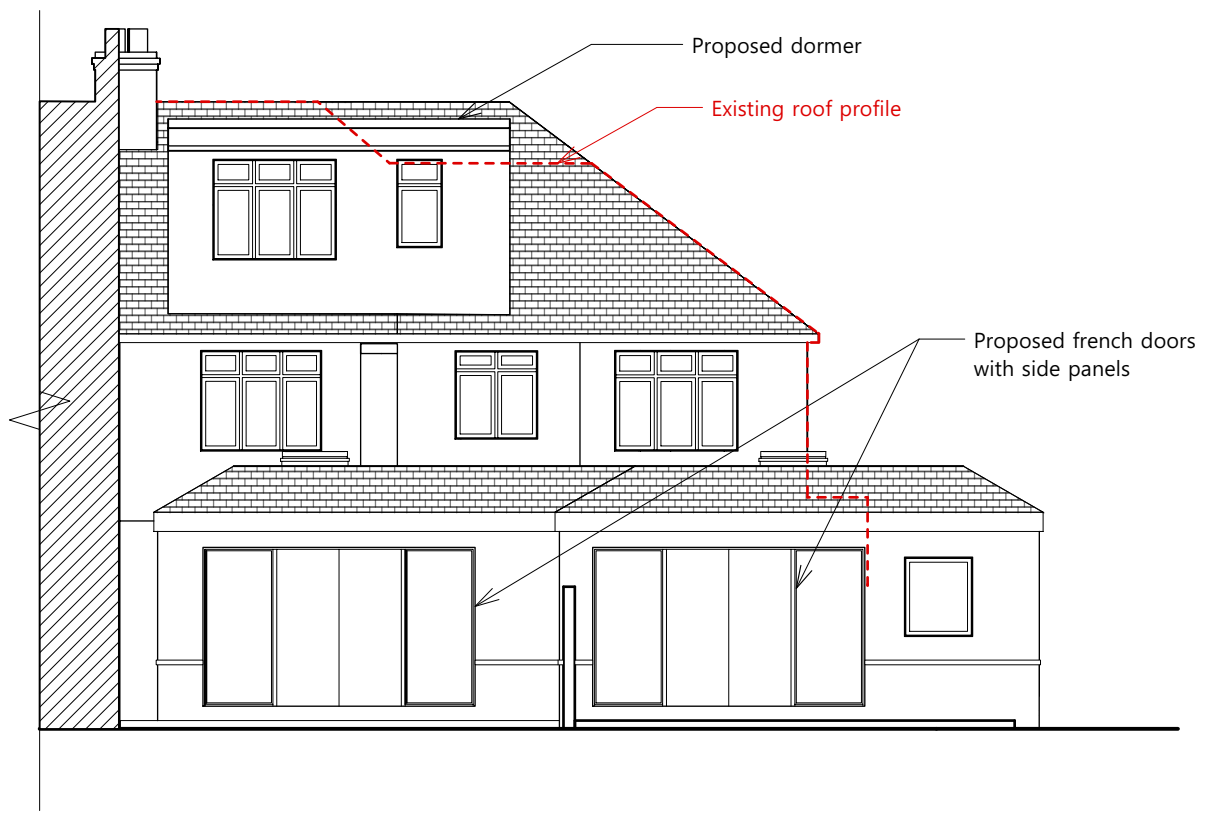

**PROPOSED SOUTH ELEVATION**

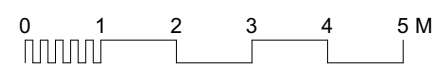

Revision	Date	Author	Checked	Description
04/01/2024	LT	TWS		Issued for Planning

**SpheronArchitects**  
 Unit 5C, 26-32 Voltaire Road  
 London, SW4 6DH  
 tel: +44 20 3490 6543  
 e: info@spheronarchitects.co.uk  
 www.spheronarchitects.co.uk

Client: Elite London Properties Ltd.

Project: 115 Rydal Drive, Bexleyheath DA7 5EG

Drawing Title: Proposed Elevations

Drawing Status: **PLANNING**

Drawn By: LT Scale: 1:100@A3 Date: 28/03/2022

Drawing No: **F677-A-203** Rev: -