

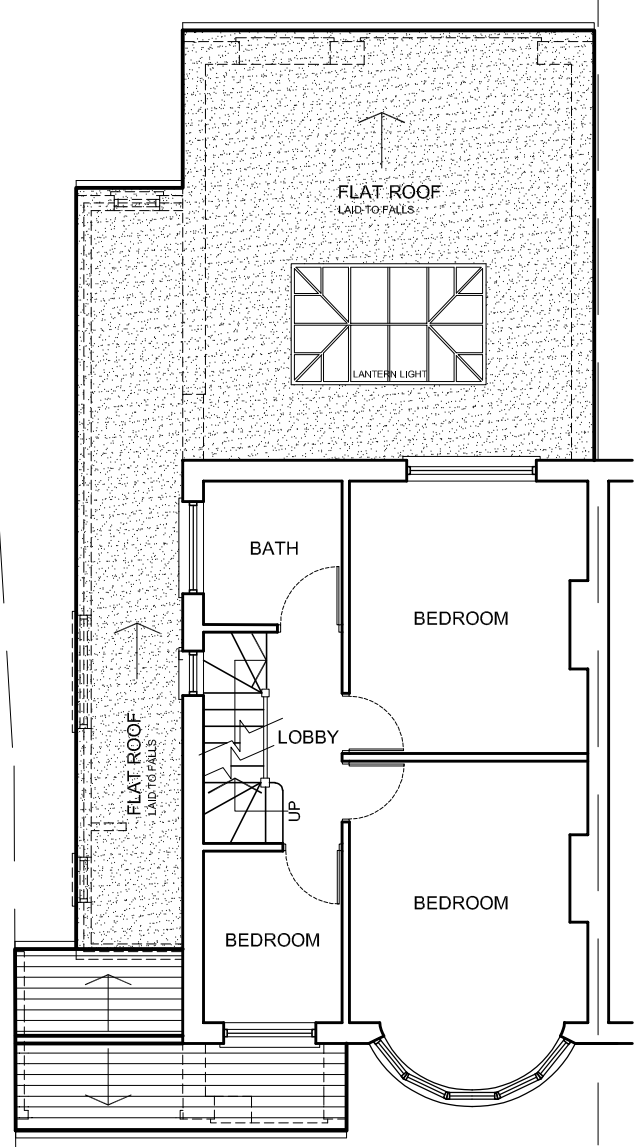



PREVIOUSLY APPROVED GROUND FLOOR PLAN

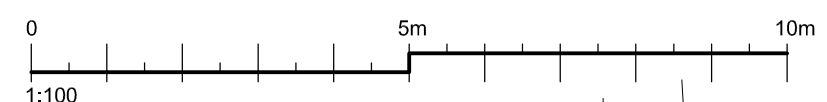

PREVIOUSLY APPROVED FIRST FLOOR PLAN

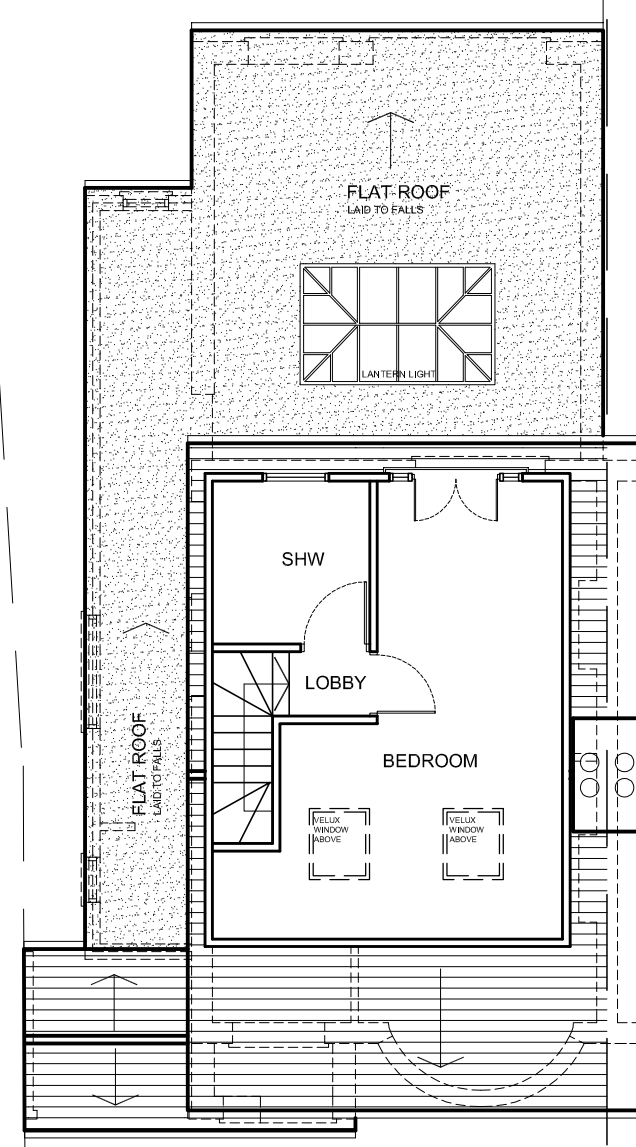

PREVIOUSLY APPROVED LOFT PLAN

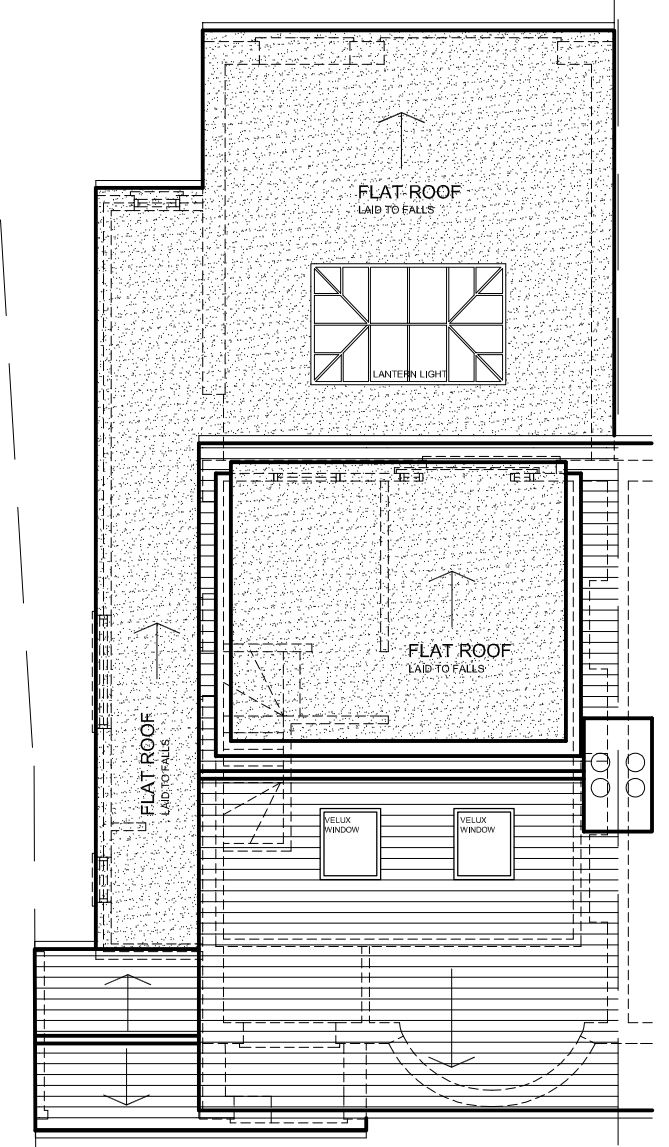

PREVIOUSLY APPROVED ROOF PLAN


The Contractor is to check all dimensions on site and report any discrepancies to the Contract Administrator. This drawing is to be read in conjunction with all other standard documentation.




EXISTING BLOCK PLAN - SCALE 1:500



PROPOSED BLOCK PLAN - SCALE 1:500

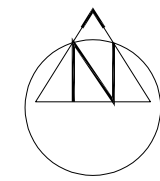

rev.	description	date	chkd.
			
93 Cotmandene Crescent, Orpington, Kent BR5 2RA 020 3004 9238 07931 931 035 s.nagpal@dapconsultants.co.uk www.dapconsultants.co.uk			
project :		17 Latham Road Bexleyheath	
drawing title :			
Previously Approved Floor Plans			
drawn: MV	chkd: SS	date: 28.12.2023	
status: Planning		scale: 1:100@A3	
proj no: 2423	drg no: 03	rev no:	