





KEY:	
	New walls
	Retain existing



DRAWING STATUS
PLANNING

Disclaimer:
Drawing to be read in conjunction with all the relevant information.
All written dimensions to be checked on site before work commences. Discrepancies, where identified, must be reported to the architect immediately.
This drawing is the property of LIFE-U DESIGN and must not be reproduced or disclosed to any unauthorised person either wholly or in part without written consent.

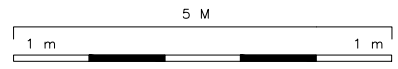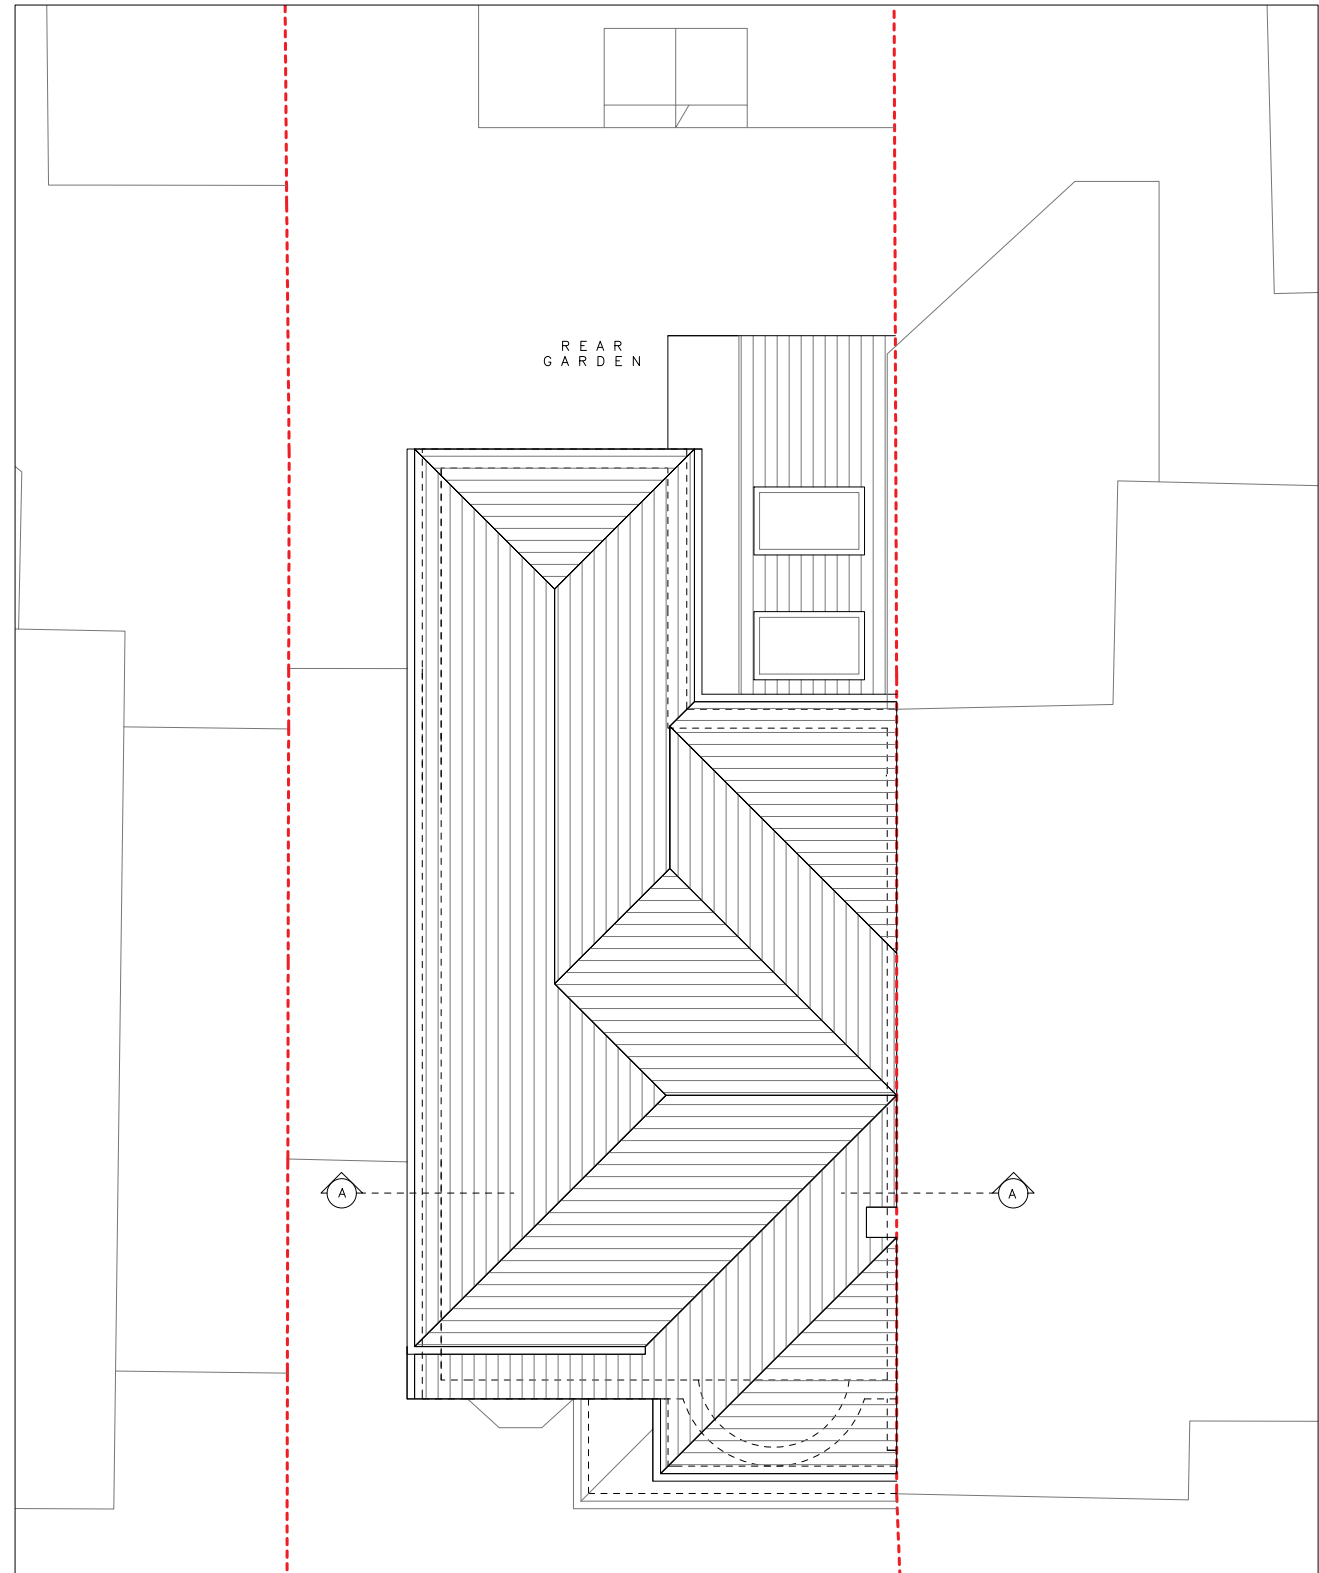

ROOF PLAN

REV	DATE	DESCRIPTION	CHK'D



**LIFE
DESIGN**

W life-udesign.com
E gilbert@life-udesign.com
M +44 (0) 7595086170

CLIENT
-

PROJECT
27 Roseacre Road
DA16 2AD

SCALE	DATE
1:100 @A3	2024.01.08

DRAWN
CHK'D

DRAWING TITLE
PROPOSED ROOF PLAN

PROJECT NO.	DRAWING NO.	REV.
23058	PL003	-